






Front Elevation

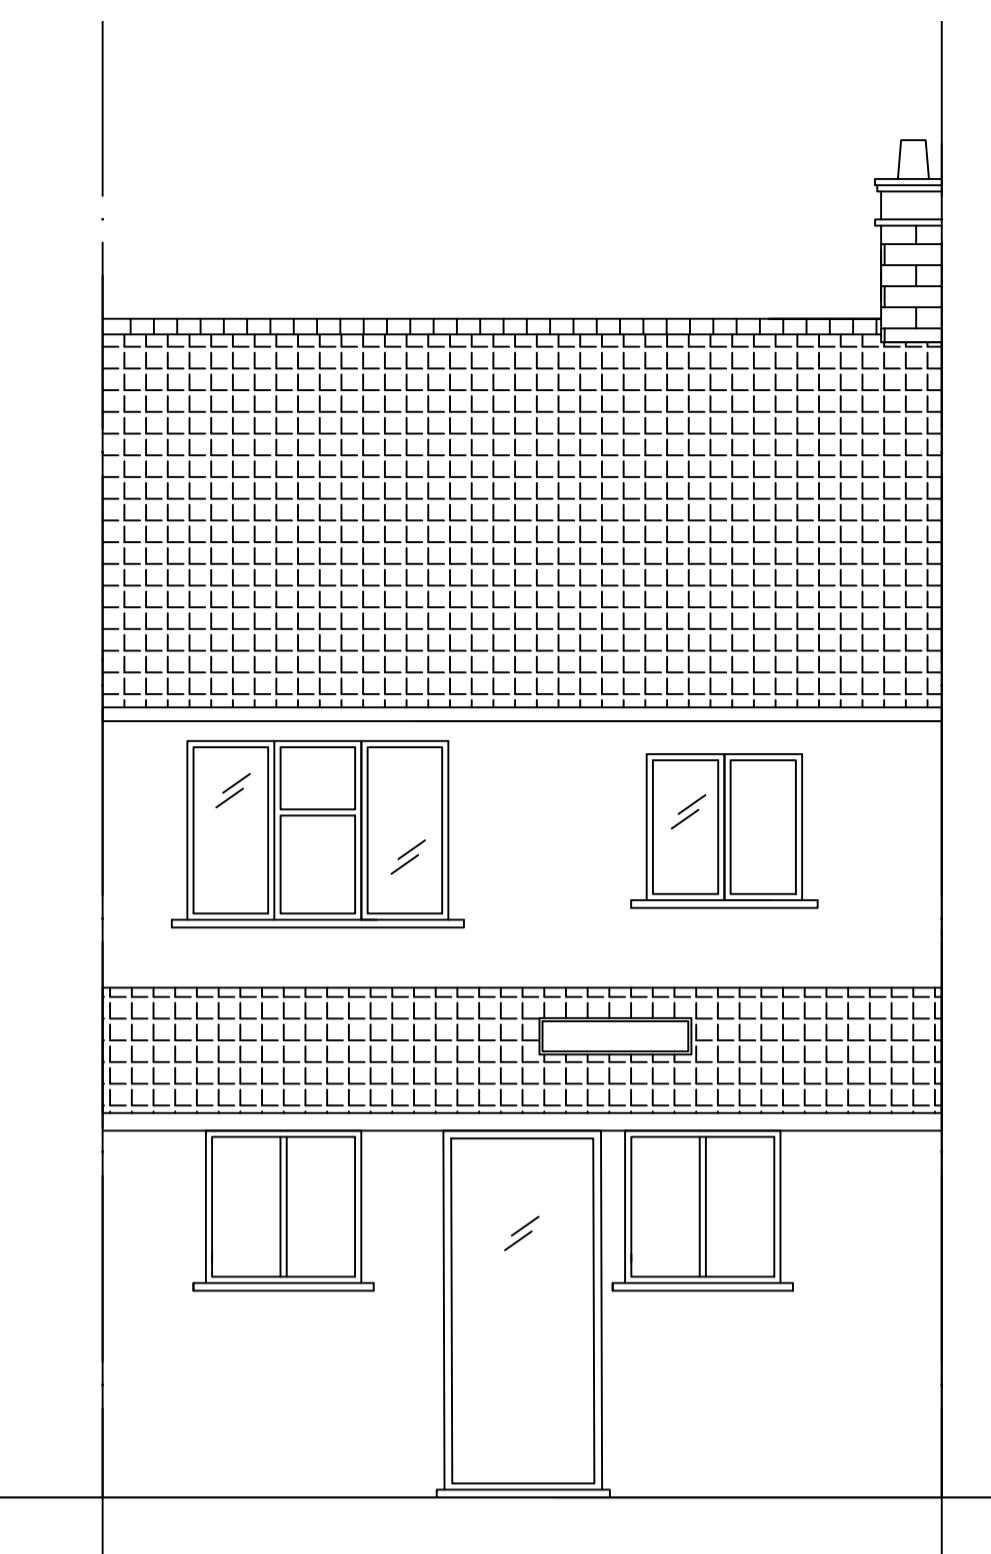


Rear Elevation

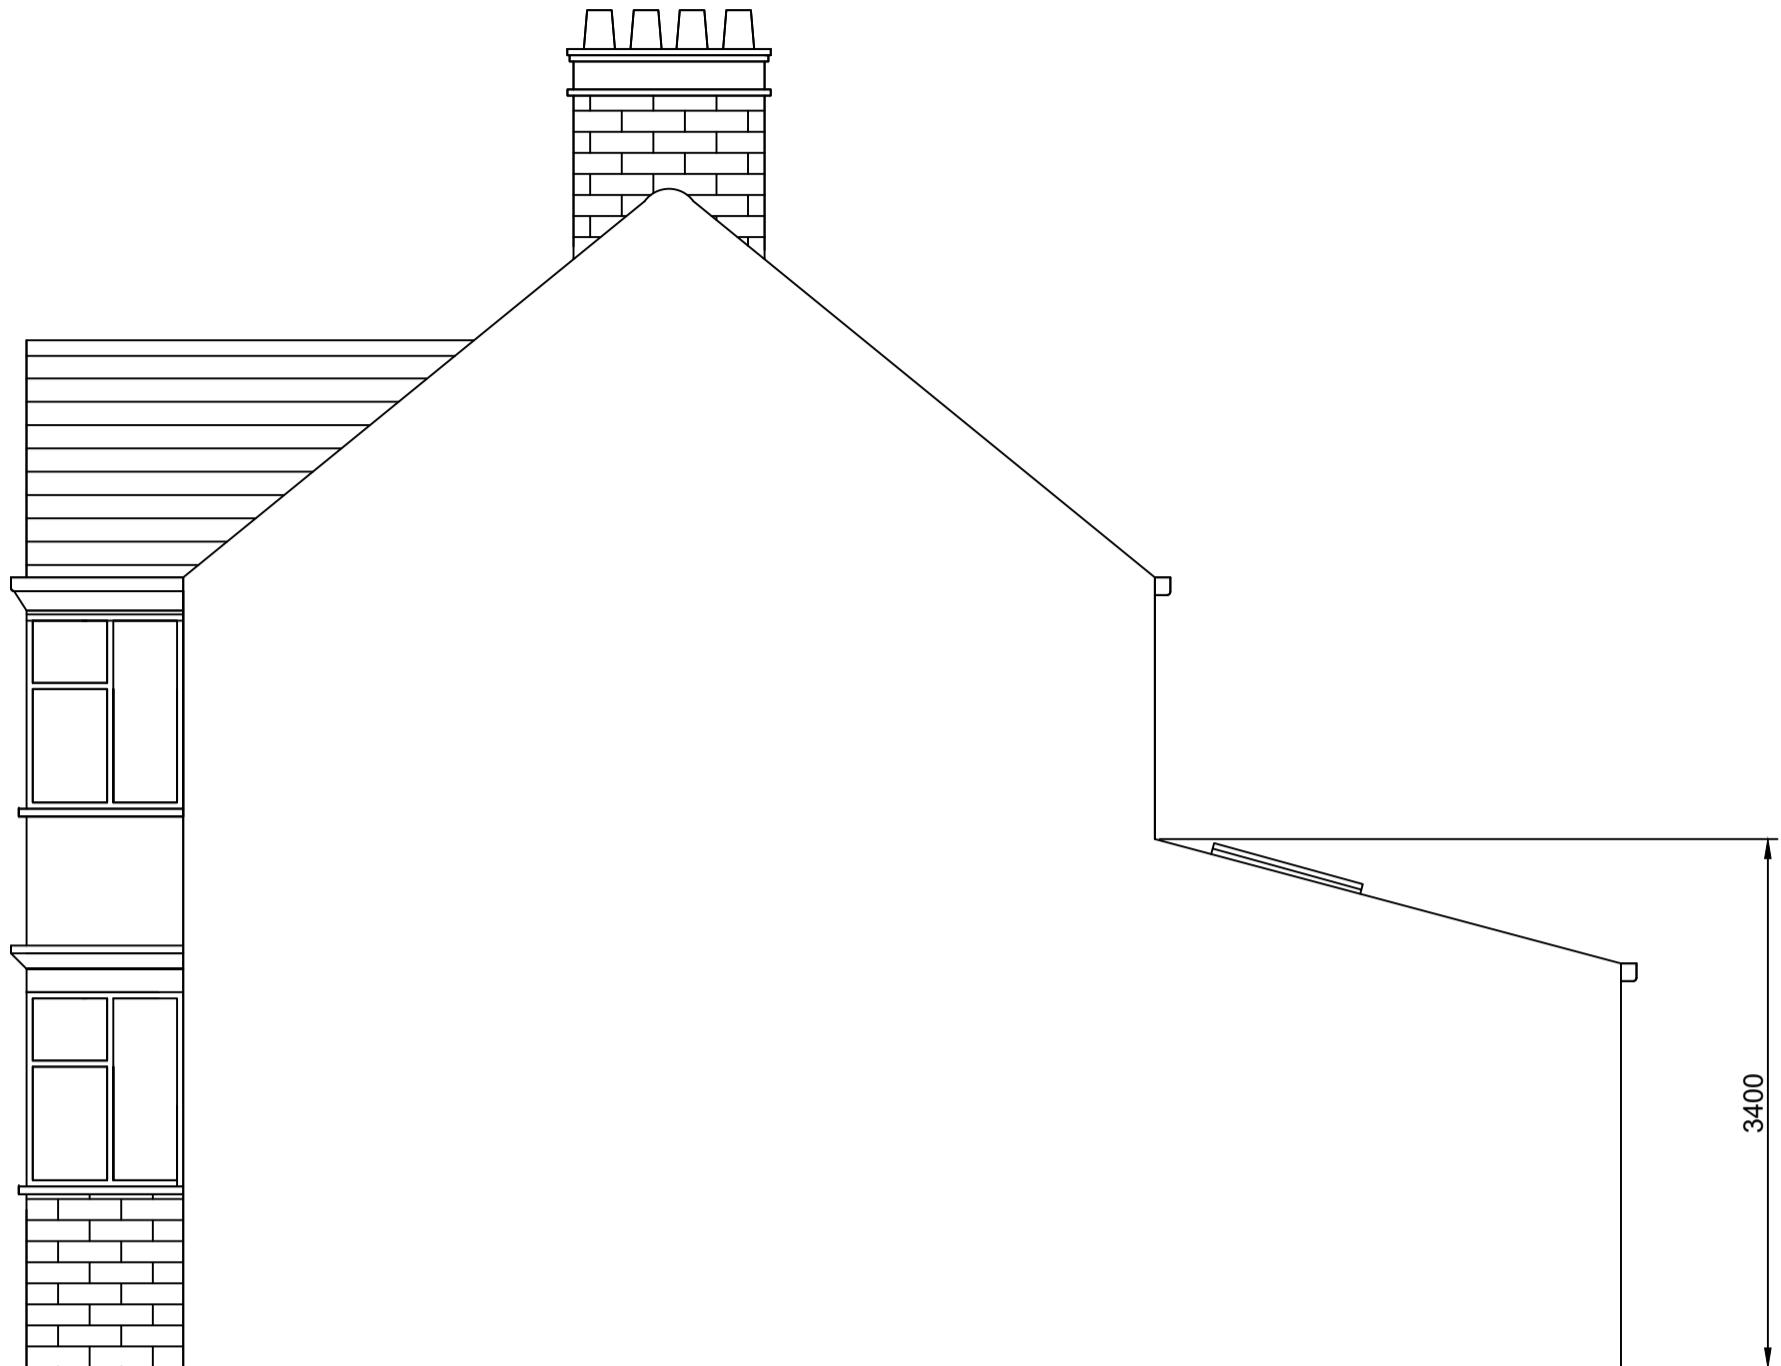


Side Elevation

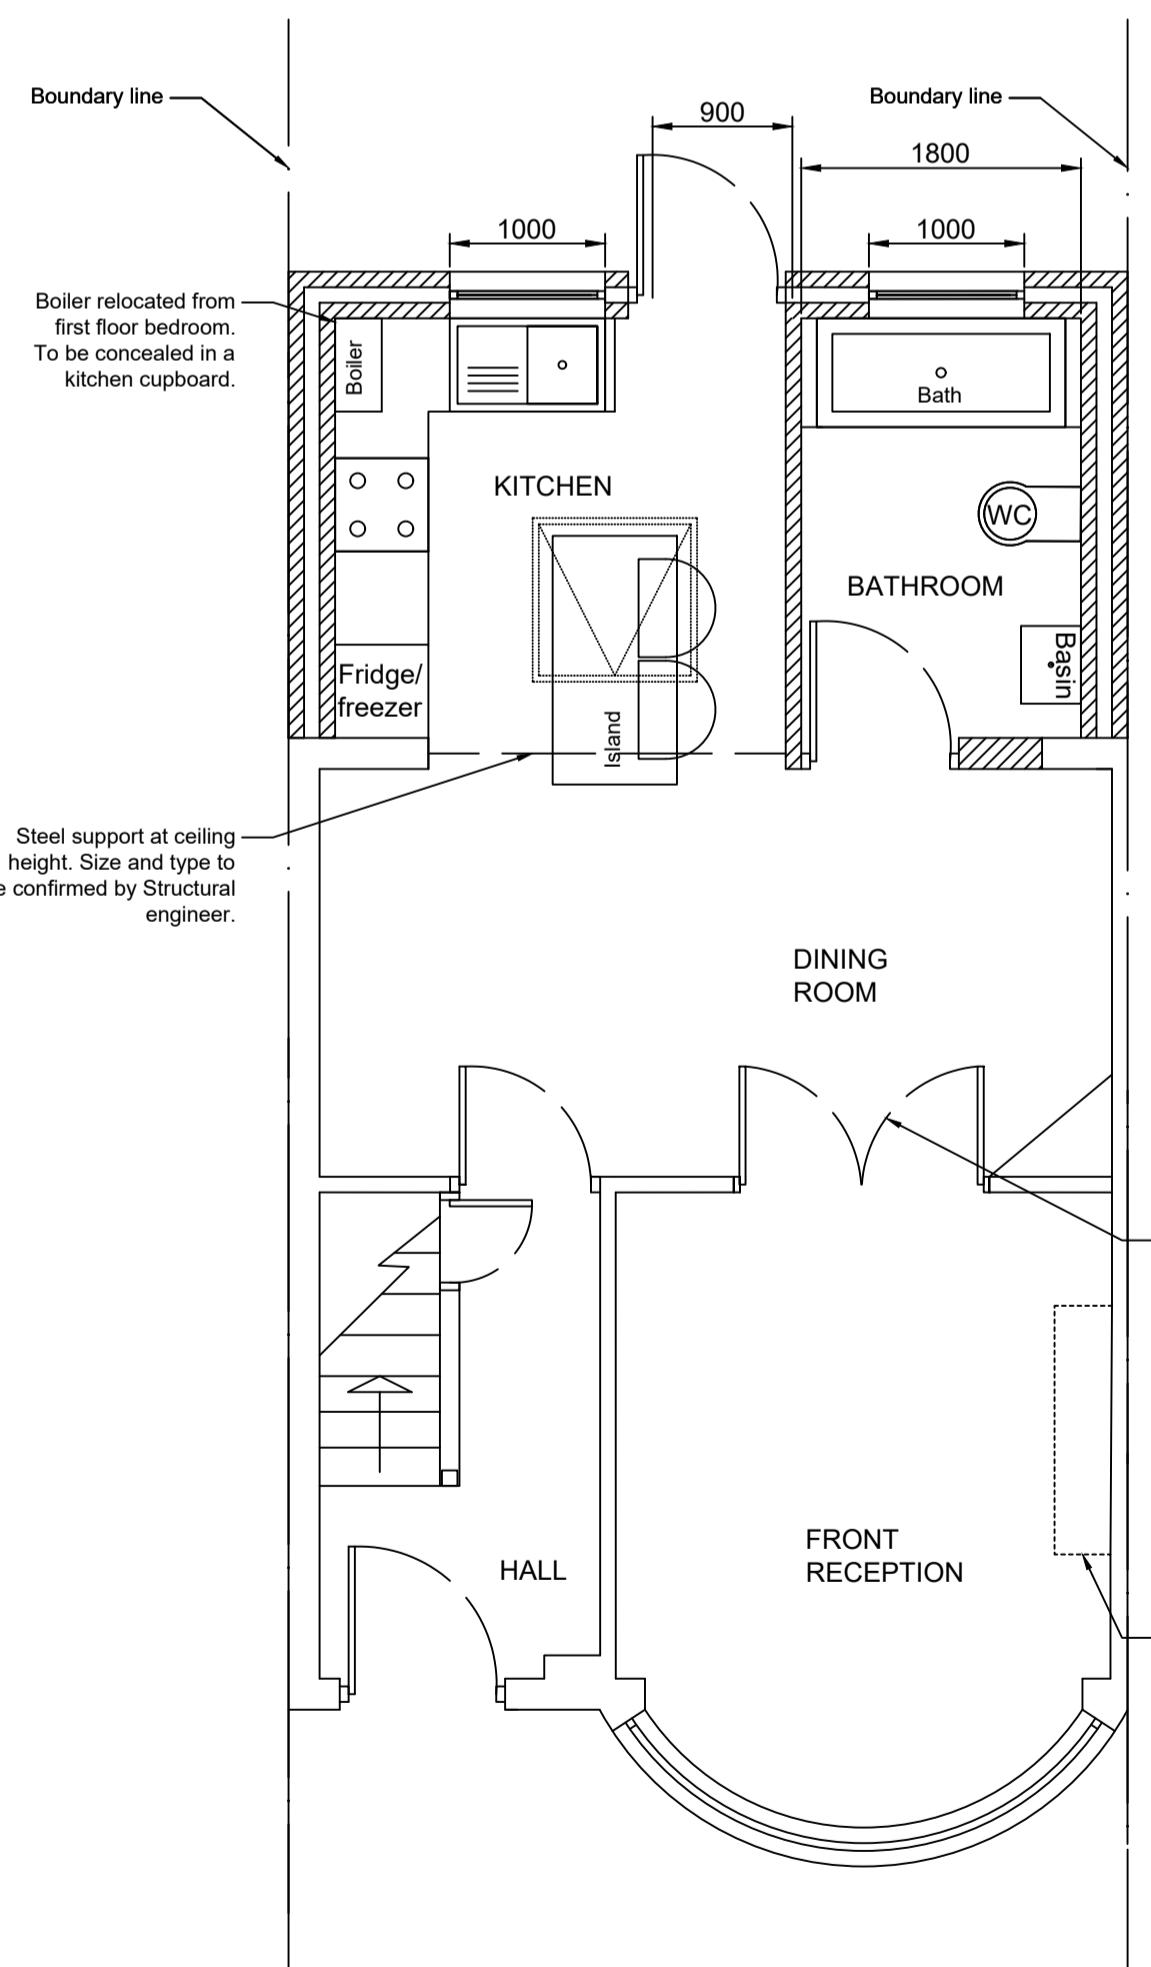


Ground floor plan

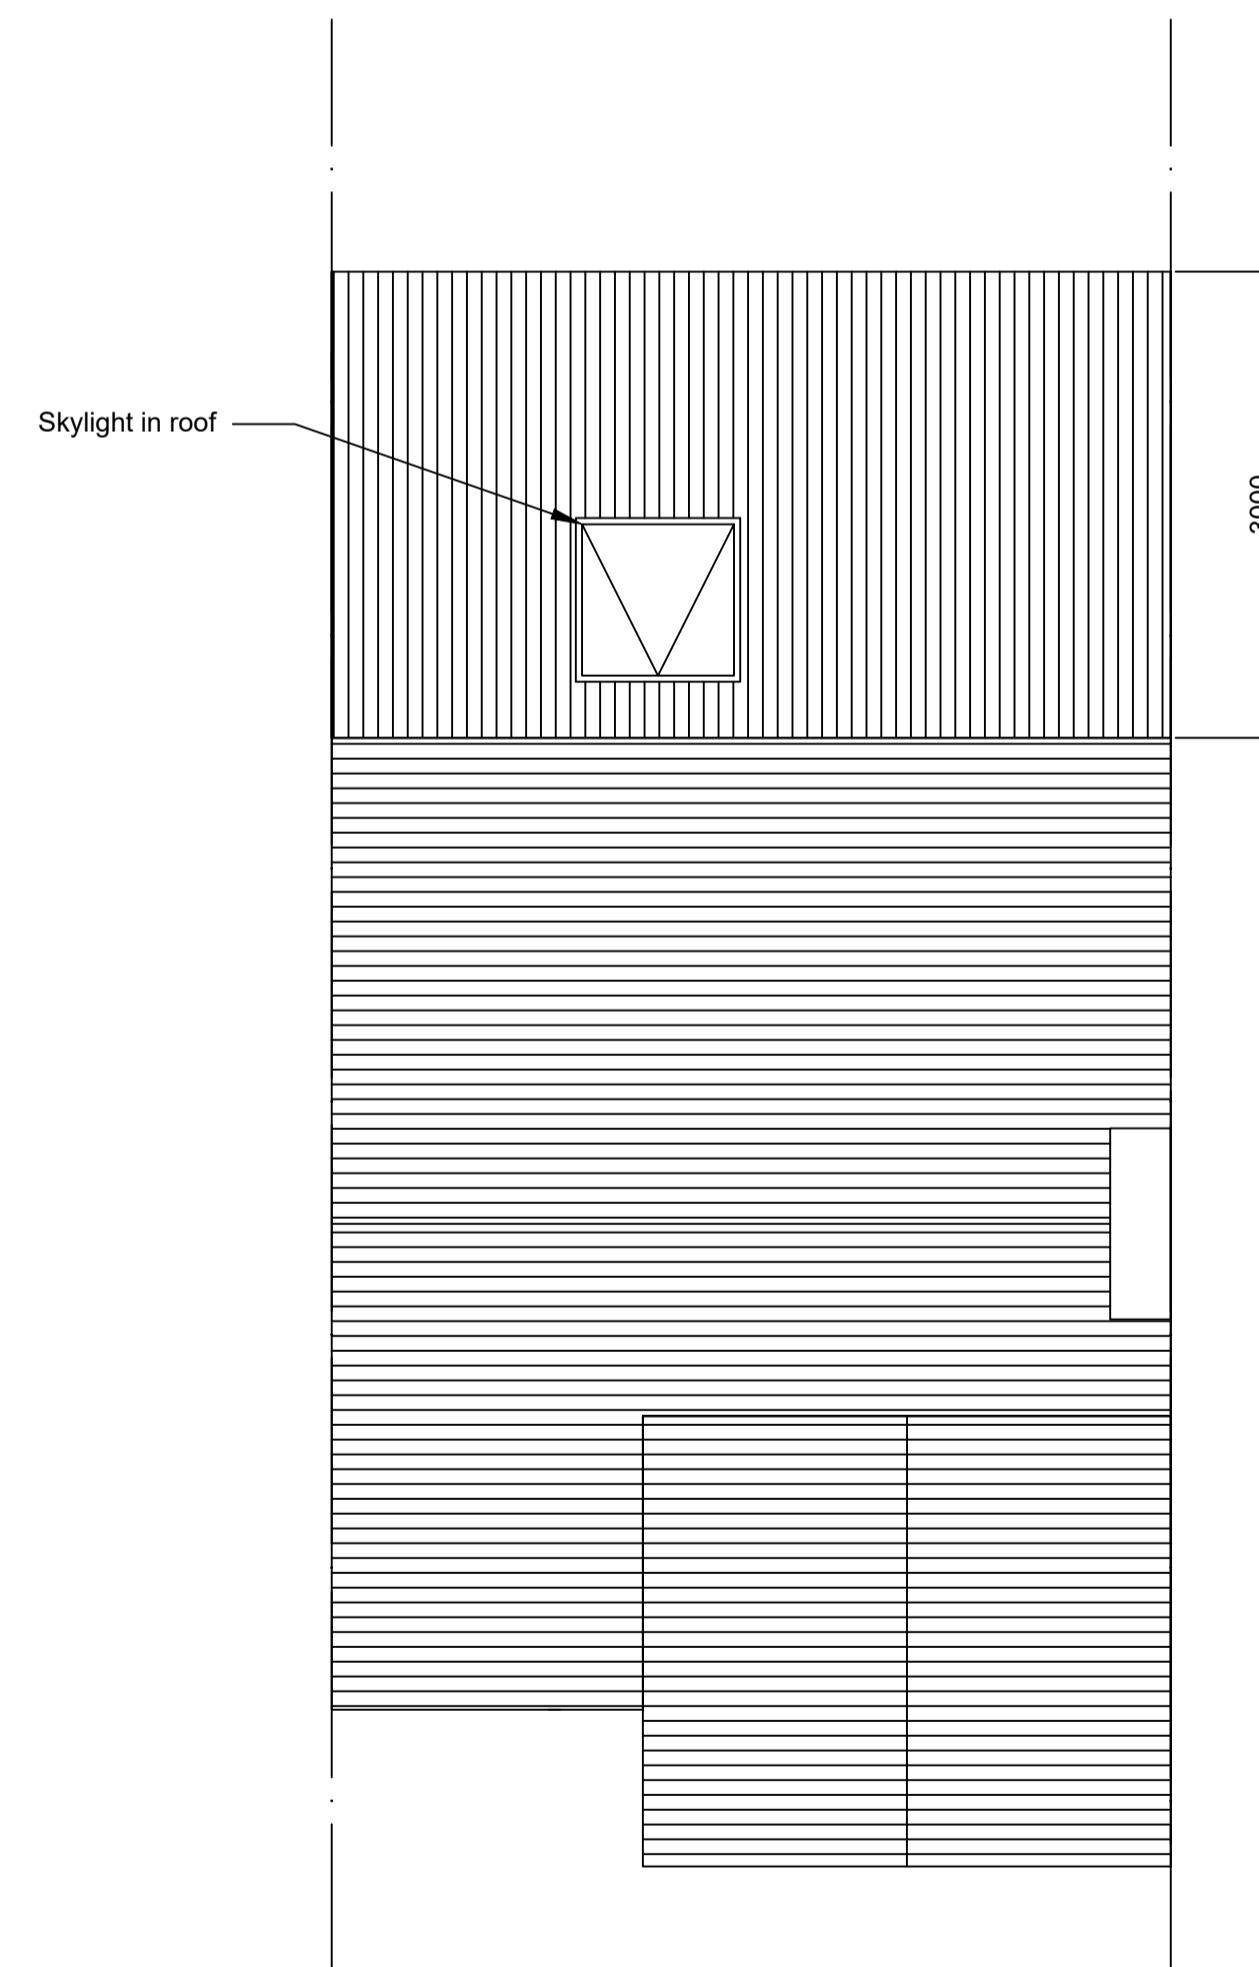

Roof plan

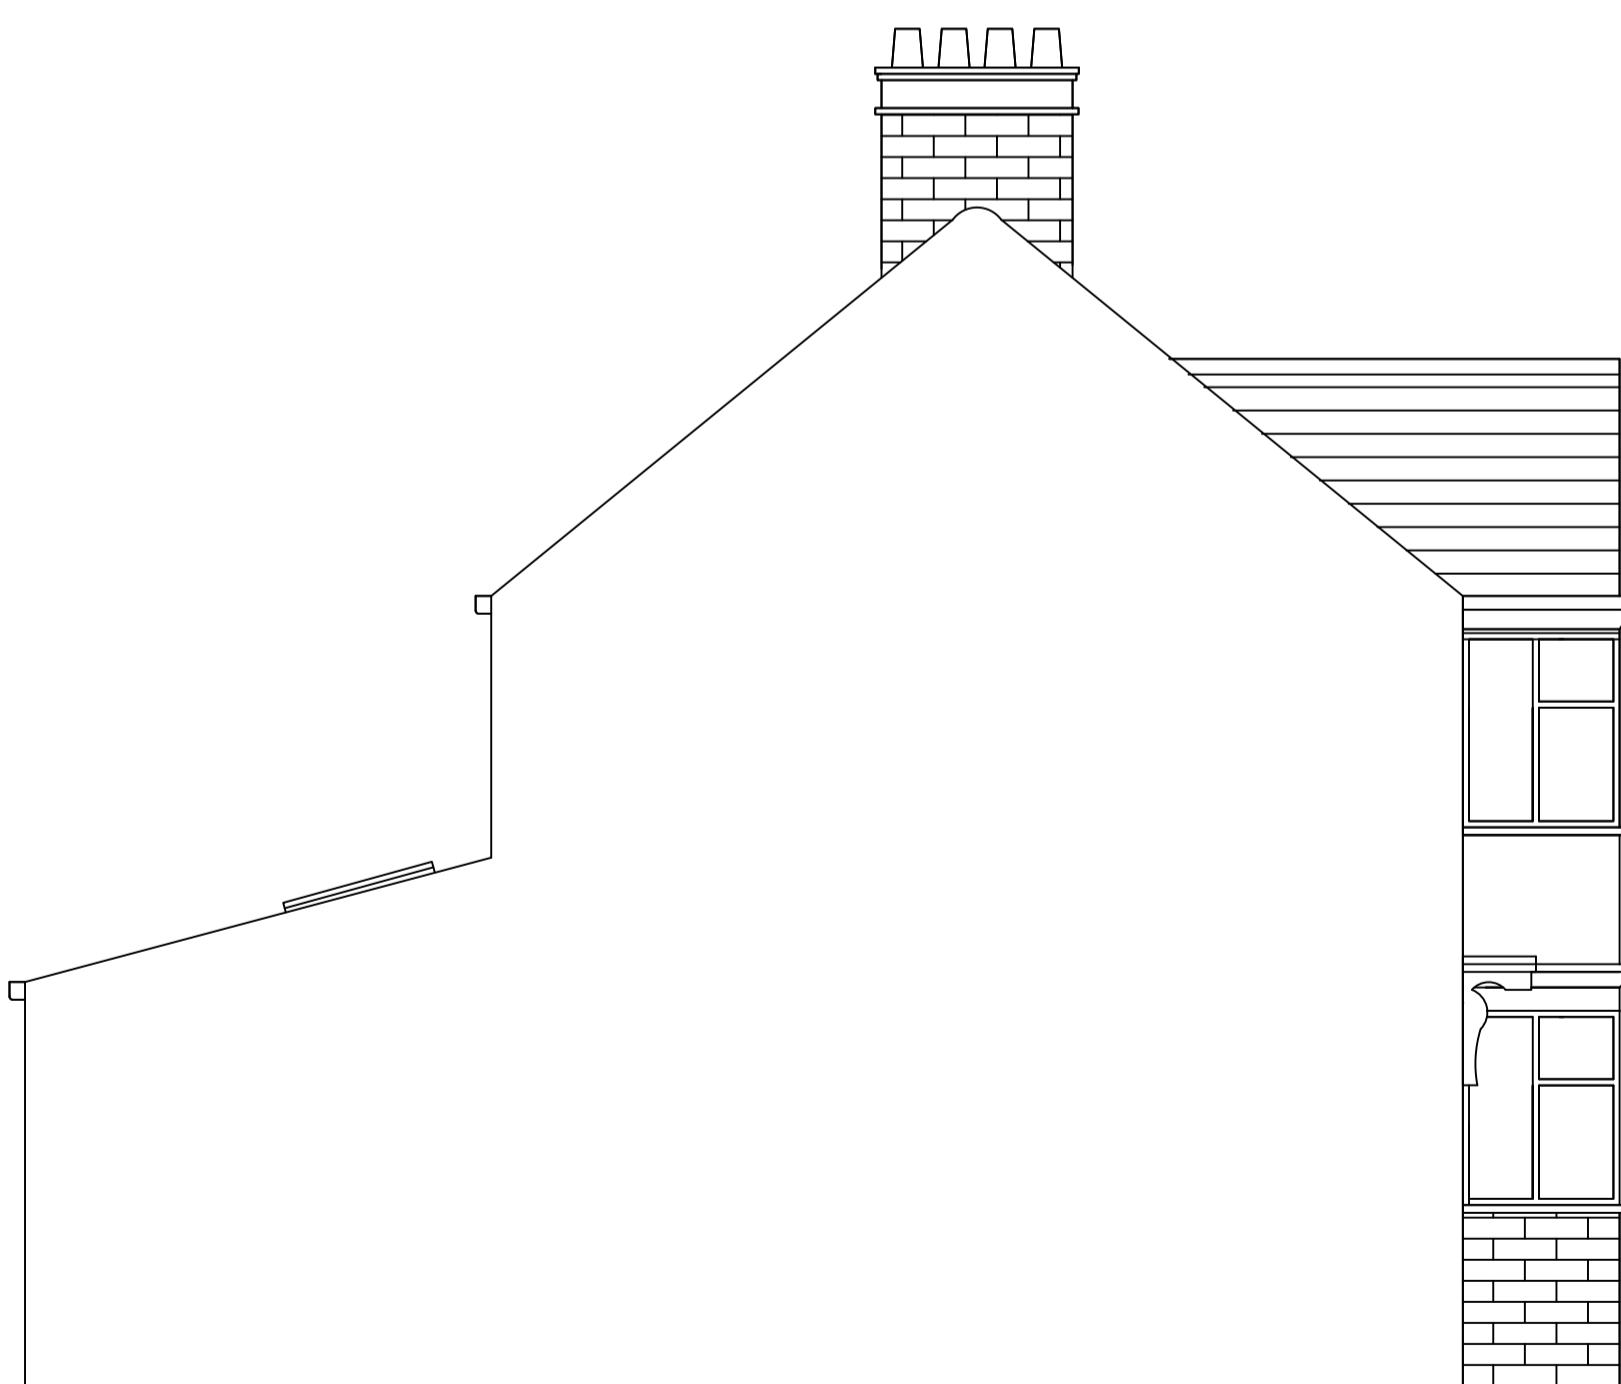

Side Elevation

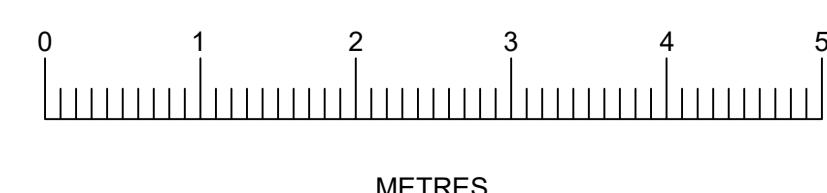

Client :
MR & MRS JAMES
40 EXMOUTH ROAD
RUISLIP
MIDDLESEX
HA4 0UG

Drawing Title:
PROPOSED PLANS

SCALE: 1:50 @ A1
Drawn by: Margaret Leo

Drawing no: 101
Date: SEPT 2025

Notes:
All dimensions should be checked on the site by the contractor and such dimensions to be their responsibility.
Drawings are subject to statutory authority approval and are to be used for the purpose of planning.
Structural calculations and drawings to be supplied by a structural engineer.
All work must comply with relevant British Standards and Building Regulations requirements.
Drawing errors and omissions to be reported to the architectural designer.
All fixed furniture drawn is for guidance only.

Building materials to be in keeping with the existing property.
Windows and doors to match existing.
New roof to be tiled to match existing.