


Note: The Drawings is for planning purpose and should not be used for construction.  
 All dimensions should be confirmed on site and any deviation should be reported back to designer.

**BW** Brickwork  
**PR** Painted Render

- Notes:
- a) Sky lights not to project more than 150mm above the roof slope.
  - b) Dormer tiles to colour match with the tiles of main roof.
  - c) Glazing to colour match with the glazing of main dwelling house.


**Dormer Volume:**  
 Height of Dormer : 2.405m  
 Projection of Dormer : 3.79m  
 Width of Dormer : 5.5m  
 Volume of dormer:  
 $= (2.405 \times 3.79 \times 5.5) / 2$   
 $= 25.07 \text{m}^3 < 40.0 \text{m}^3$

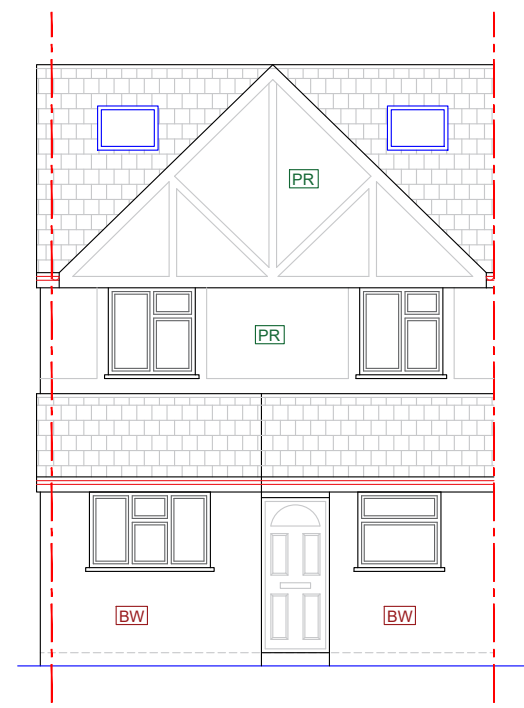


**Proposed Front Elevation**




**Proposed Rear Elevation**

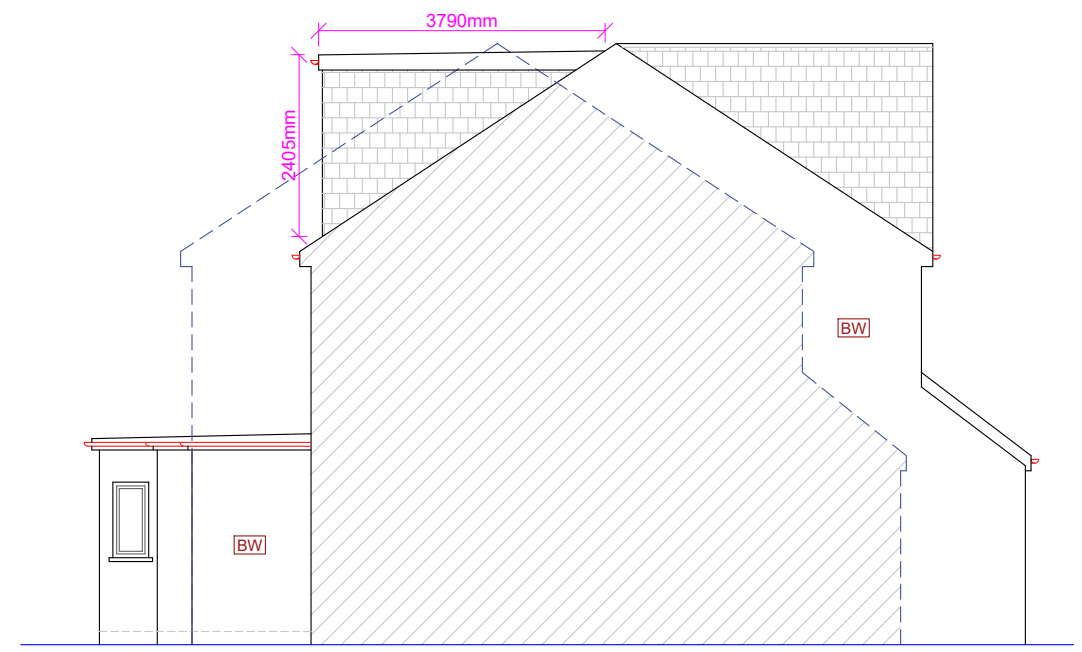

**Proposed Side Elevation (LHS)**

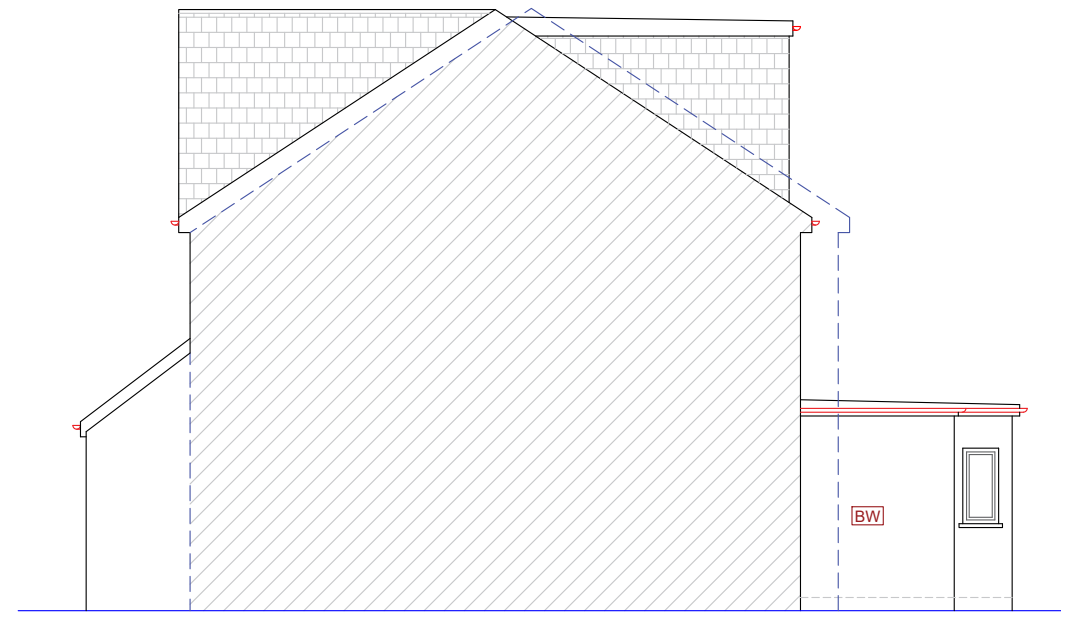

**Proposed Side Elevation (RHS)**

<p><b>Proposed Development:</b> Loft Extension</p>	<p><b>Site Address:</b> 22 Regents Close Hayes UB4 8JY</p>	<p><b>Revisions:</b></p> <table border="1"> <thead> <tr> <th>Rev</th> <th>Date</th> <th>Description</th> </tr> </thead> <tbody> <tr> <td>A</td> <td>11/03/2026</td> <td></td> </tr> <tr> <td> </td> <td> </td> <td> </td> </tr> <tr> <td> </td> <td> </td> <td> </td> </tr> <tr> <td> </td> <td> </td> <td> </td> </tr> </tbody> </table>	Rev	Date	Description	A	11/03/2026											<p><b>Drawing Description:</b> Proposed Elevations</p> <p><b>Drawing No:</b> ART/2026/LE22RC/PE</p>	<p>Scale: 1:100          Paper Size: A3          Sheet No: 4 of 6</p> 	<p>ART CONSULTANTS (UK) LTD          113 LONG LANE          STANWELL          TW19 7AL          M:07960071377          E: ARTCONSULTANTSUK@GMAIL.COM</p>
Rev	Date	Description																		
A	11/03/2026																			