



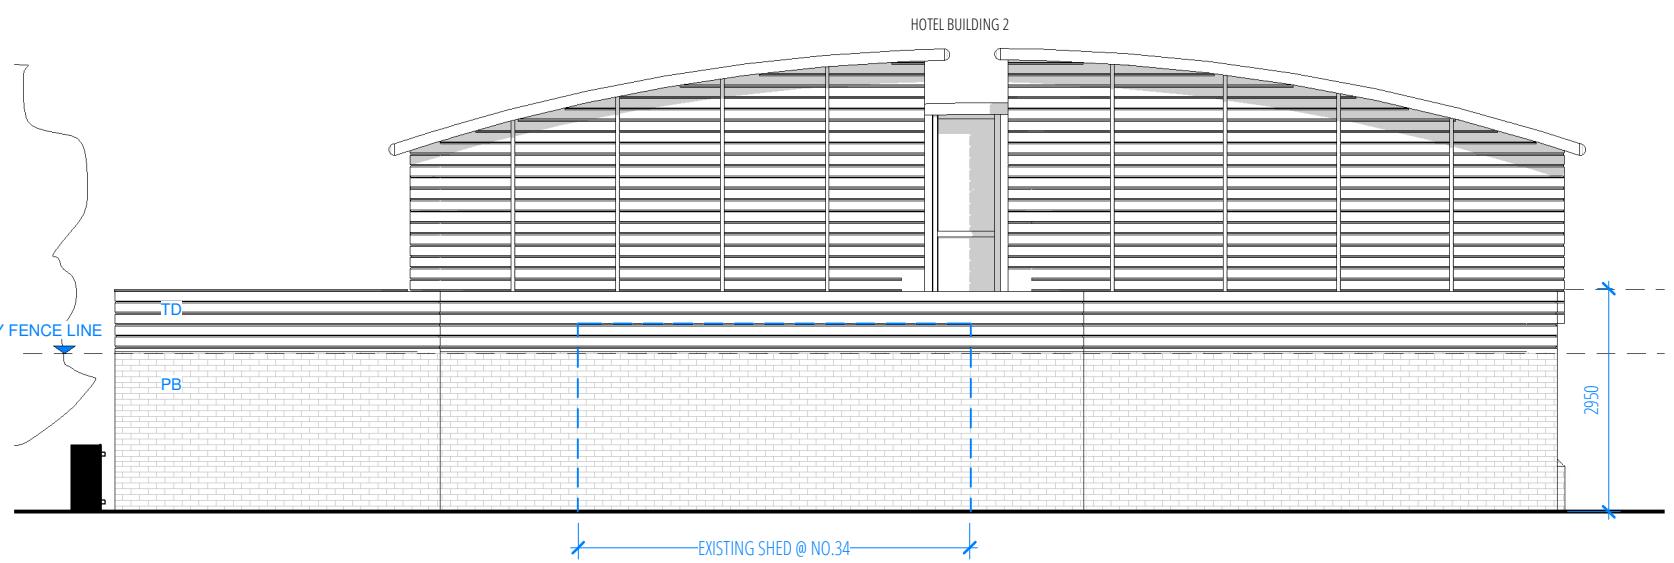


LEGEND	
POD	PROPOSED DOOR TO MATCH EXISTING
BAR	BRICK WALL TO MATCH EXISTING BUILDING
PLT1	ROOF TILE TO MATCH EXISTING
PLT2	RW
PLT3	WHITE RENDER TO MATCH EXISTING
PLT4	EXTERNAL WALL DOWNLIGHTER
PLT5	EXTERNAL PATH DOWNLIGHTER
PLT6	BOX HEDGE BUXUS SEMPERVIRENS
TF1	METAL DRAINAGE GRATING
TD	EXISTING STRUCTURE
PP	EXISTING BOUNDARY
TP	EXISTING WALL
EV	PROPOSED WALL
PVG	SITE & BUILDING ENTRANCE
PW	PROPOSED WINDOW TO MATCH EXISTING


01 PROPOSED REAR / NORTH ELEVATION
1:200 @ A3

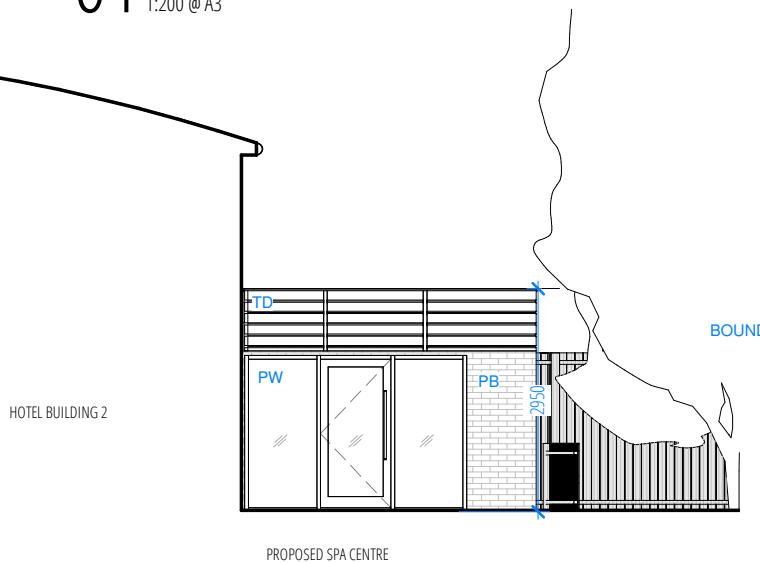

02 PROPOSED SPA CENTRE - ELE 2
1:100 @ A3

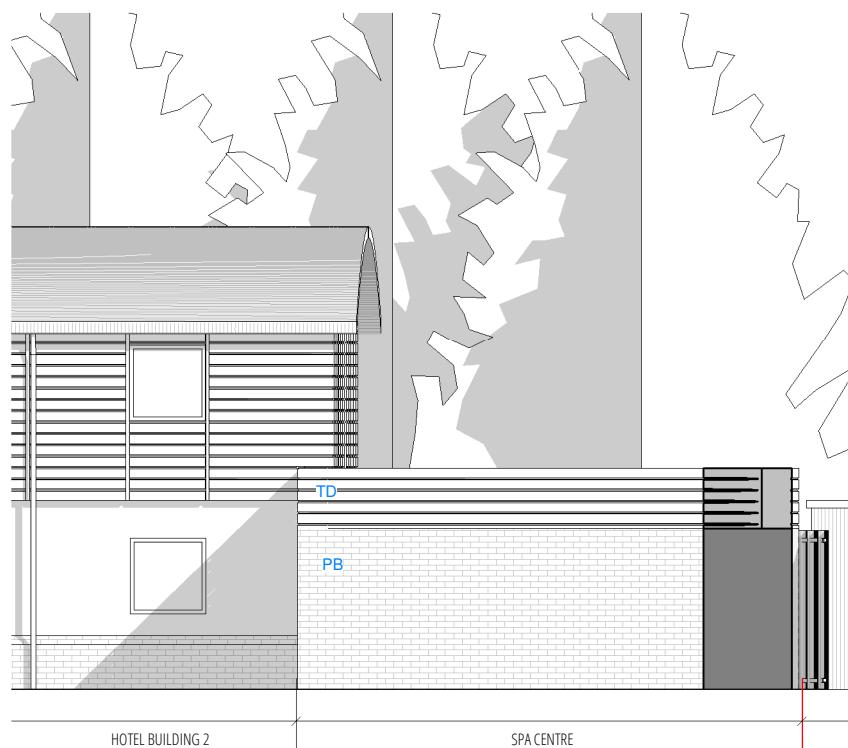


04 PROPOSED SPA CENTRE - ELE 4
1:100 @ A3

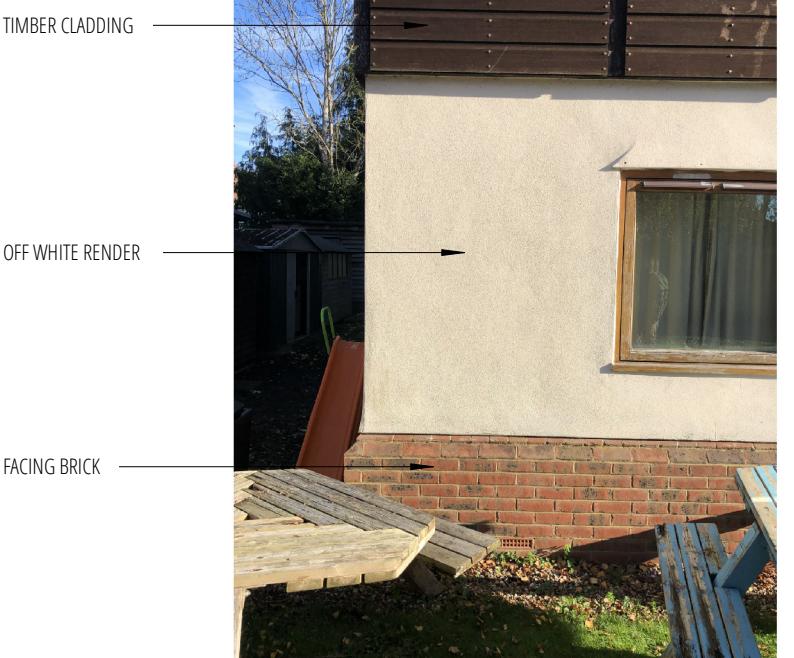


05 PROPOSED MATERIAL
NOT TO SCALE @ A3

03 PROPOSED REAR / NORTH ELEVATION
1:100 @ A3

HOTEL BUILDING 2 EXTENSION PLANNING APP

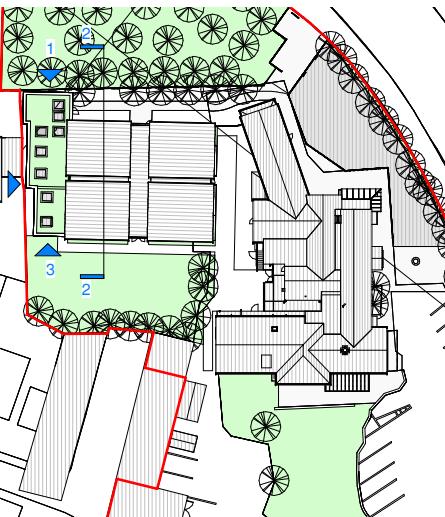

03 KEY PLAN
1:500 @ A3

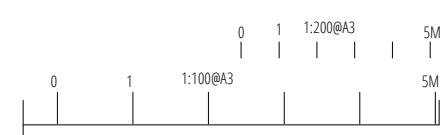

J 79 STUDIO
T: +44 (0)7742 071 052
W: info@j79studio.co.uk

Unit 312
Wey House
15 Church Street
Weybridge
KT13 8NA

PLANNING APP 01

FOR CLIENT
CONFIRM ALL DESIGN WITH CLIENT ON SITE
BUILDING CONTROL APPROVAL TBC
ALL DIMENSIONS TO BE CHECKED ON SITE

This drawing is the property of J79 Studio. Copyright is reserved & this drawing is issued on the condition that it is not copied, reproduced, retained or disclosed to any unauthorised person, either wholly or in part, without our consent. Only refer to dimensions shown on drawing. Third parties to check all dimensions on site. Any errors please notify architect in the first instance.

Rev	Date	Note
P1	18-11-22	PLANNING ISSUE
PROJECT		
Tudor Lodge Hotel, 50 Field End Road HA5 2QN		
DRAWING TITLE		
PROPOSED SPA EXTENSION 1 OF 2		
STATUS		
PLANNING APPLICATION		
DRAWN BY	Author	CHECKED BY
		Checker

PROJECT NO.	DATE	SCALE
1921	DEC 2022	1:200 @ A3
DRAWING NO.		
A203		
REVISION		
P1		