


01 EXISTING 2F PLAN  
1:200 @ A3

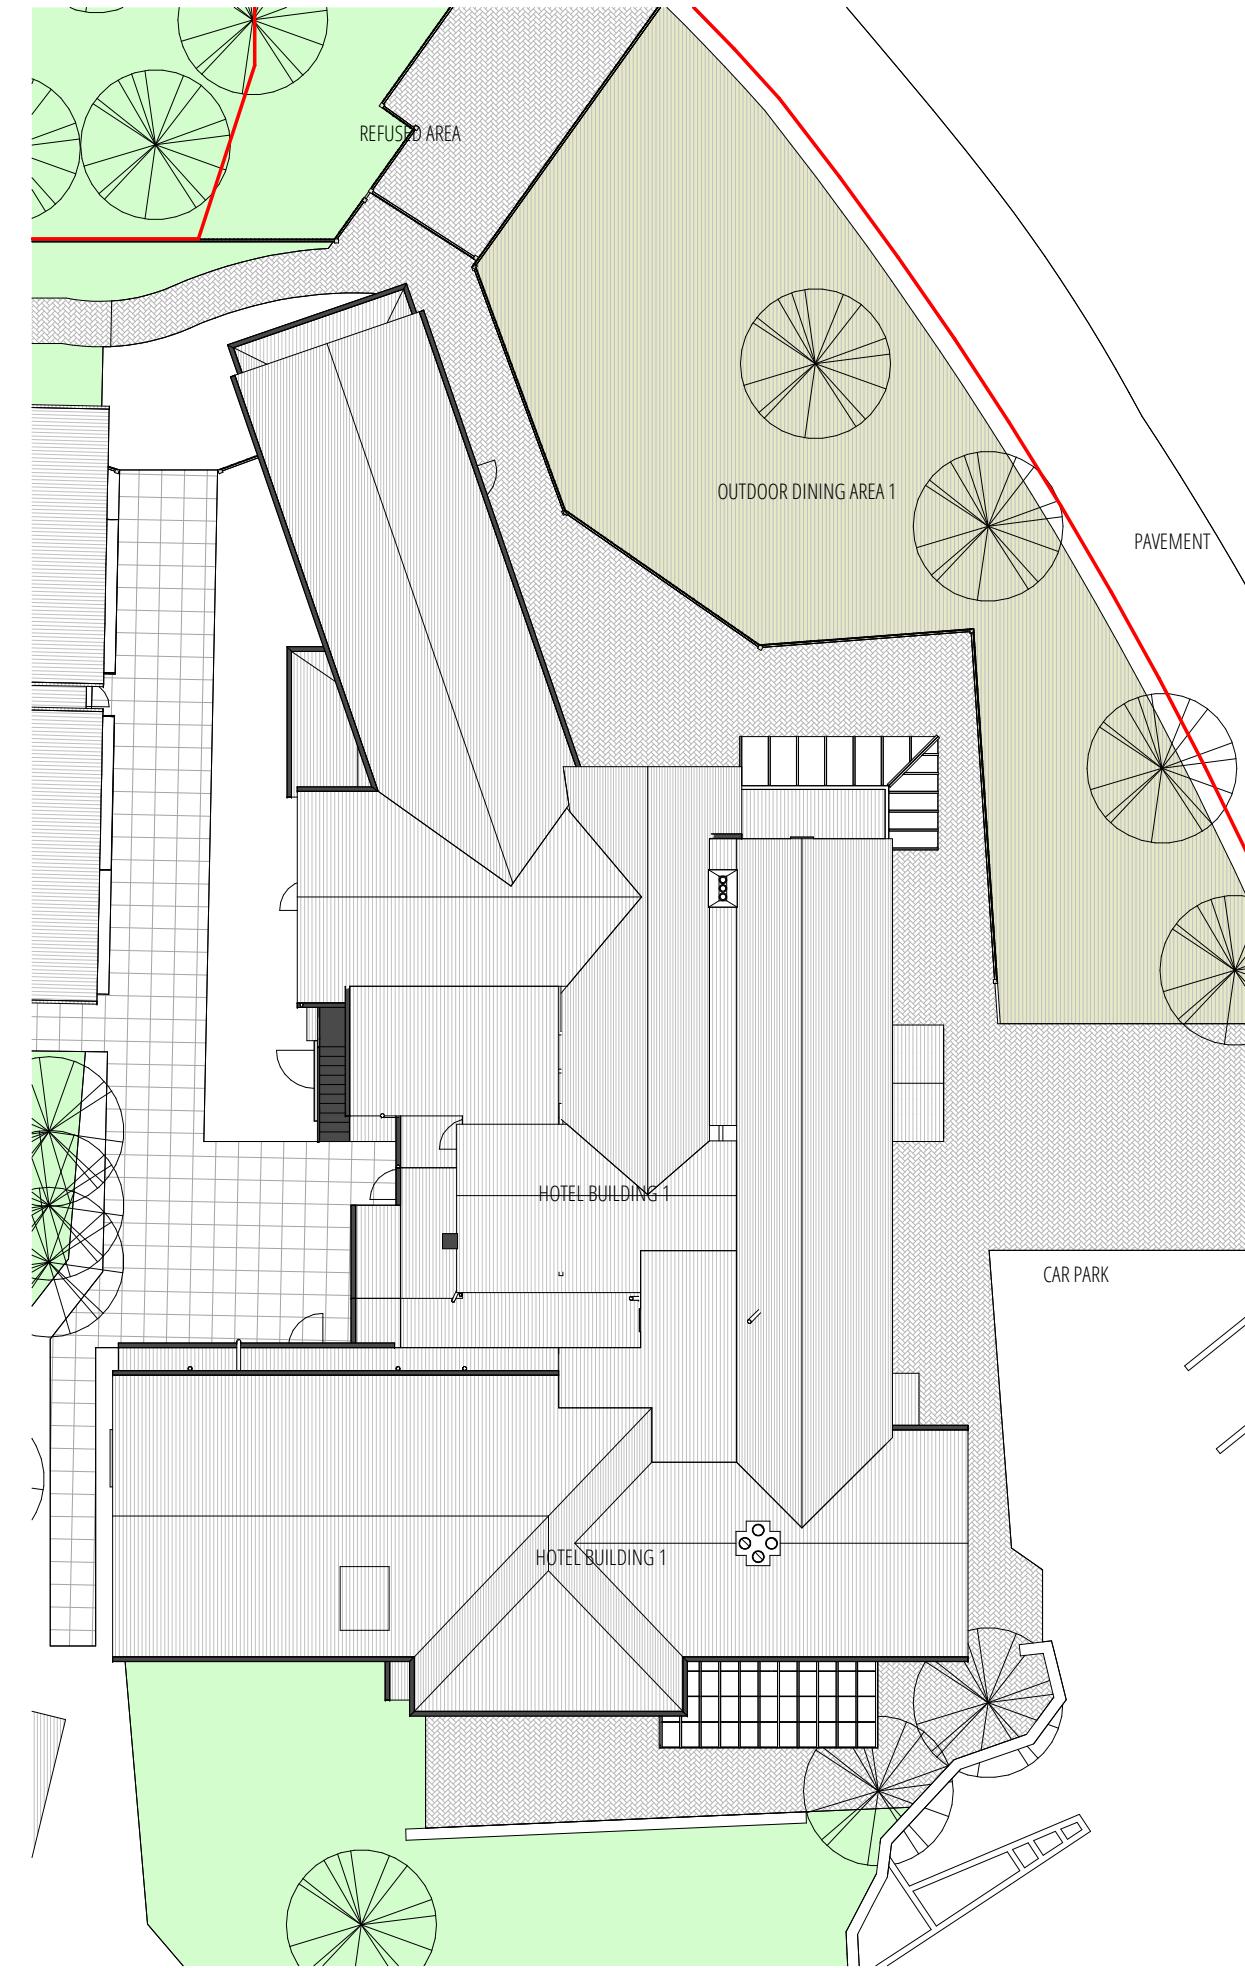

02 EXISTING ROOF PLAN  
1:200 @ A3

ALL BUILDING DIMENSION ARE INDICATIVE SUBJECT TO SITE SURVEY BY CONTRACTOR	
LEGEND	
SU	BUILT-IN STORAGE UNIT
W	WARDROB
RL	PROPOSED ROOFLIGHT
—	INDICATIVE STEEL (SE DESIGN)
—	SITE BOUNDARY
■	EXISTING WALL
■	PROPOSED WALL
▼	SITE & BUILDING ENTRANCE
TP	TIMBER PERGOLA
PW	PROPOSED ALUMINIUM WINDOW
PD	PROPOSED ALUMINIUM SLIDING DOOR
PB	BRICK WALL TO MATCH EXISTING BUILDING
GD	METAL GARAGE DOOR IN DARK GREY
RT	ROOF TILE TO MATCH EXISTING
TD	PAINTED TIMBER DOOR
EL	EXTERNAL DOWNLIGHTER
RWP	METAL HOPPER AND SQUARE RWP PIPE



1 1:200 @ A3 5M  
J 79 STUDIO

T: +44 (0)7742 071 052  
W: info@j79studio.co.uk

Unit 312  
Wey House  
15 Church Street  
Weybridge  
KT13 8NA

**PLANNING ISSUE 06**

FOR CLIENT  
CONFIRM ALL DESIGN WITH CLIENT ON SITE  
BUILDING CONTROL APPROVAL TBC  
ALL DIMENSIONS TO BE CHECKED ON SITE

This drawing is the property of J79 Studio. Copyright is reserved & this drawing is issued on the condition that it is not copied, reproduced, retained or disclosed to any unauthorised person, either wholly or in part, without our consent. Only refer to dimensions shown on drawing. Third parties to check all dimensions on site.  
Any errors please notify architect in the first instance.

Rev	Date	Note
P4	04-10-23	PLANNING ISSUE
P5	18-10-23	PLANNING ISSUE
P6	15-01-23	PLANNING ISSUE

PROJECT

Tudor Lodge Hotel, 50 Field End Road HA5 2QN

DRAWING TITLE

EXISTING 2F ROOF PLAN

STATUS

PLANNING APPLICATION

DRAWN BY Author

CHECKED BY Checker

PROJECT NO.	DATE	SCALE
1921	DEC 2022	1:200 @ A3
DRAWING NO. A11		
REVISION P6		