



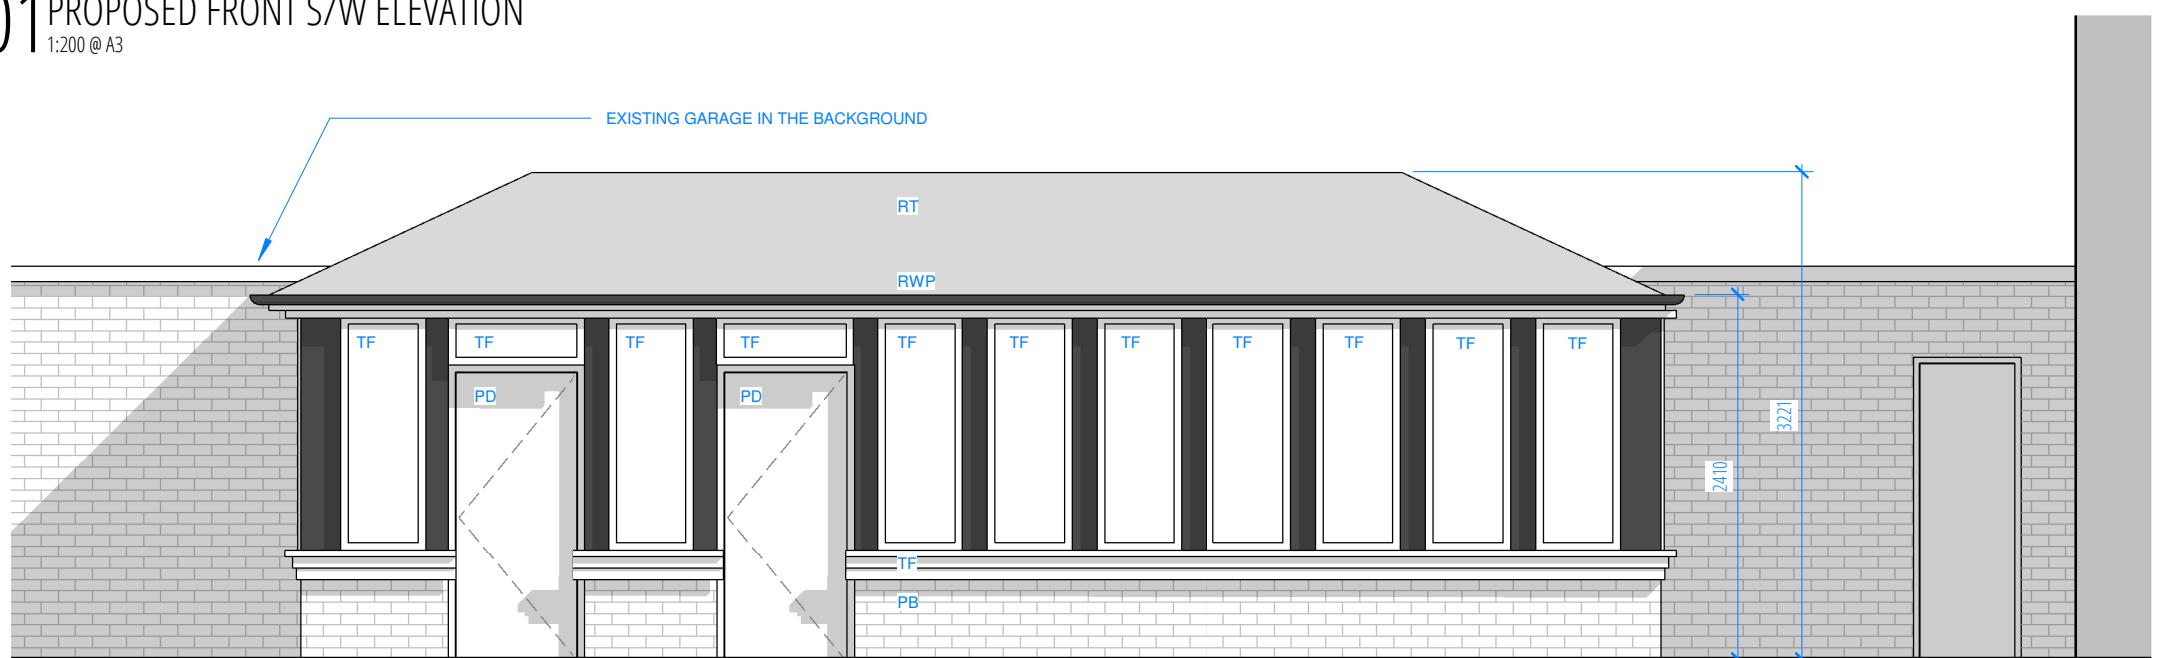

01 PROPOSED FRONT S/W ELEVATION
1:200 @ A3




03 PROPOSED FRONT ELEVATION - PREP / WC / STORE
1:50 @ A3

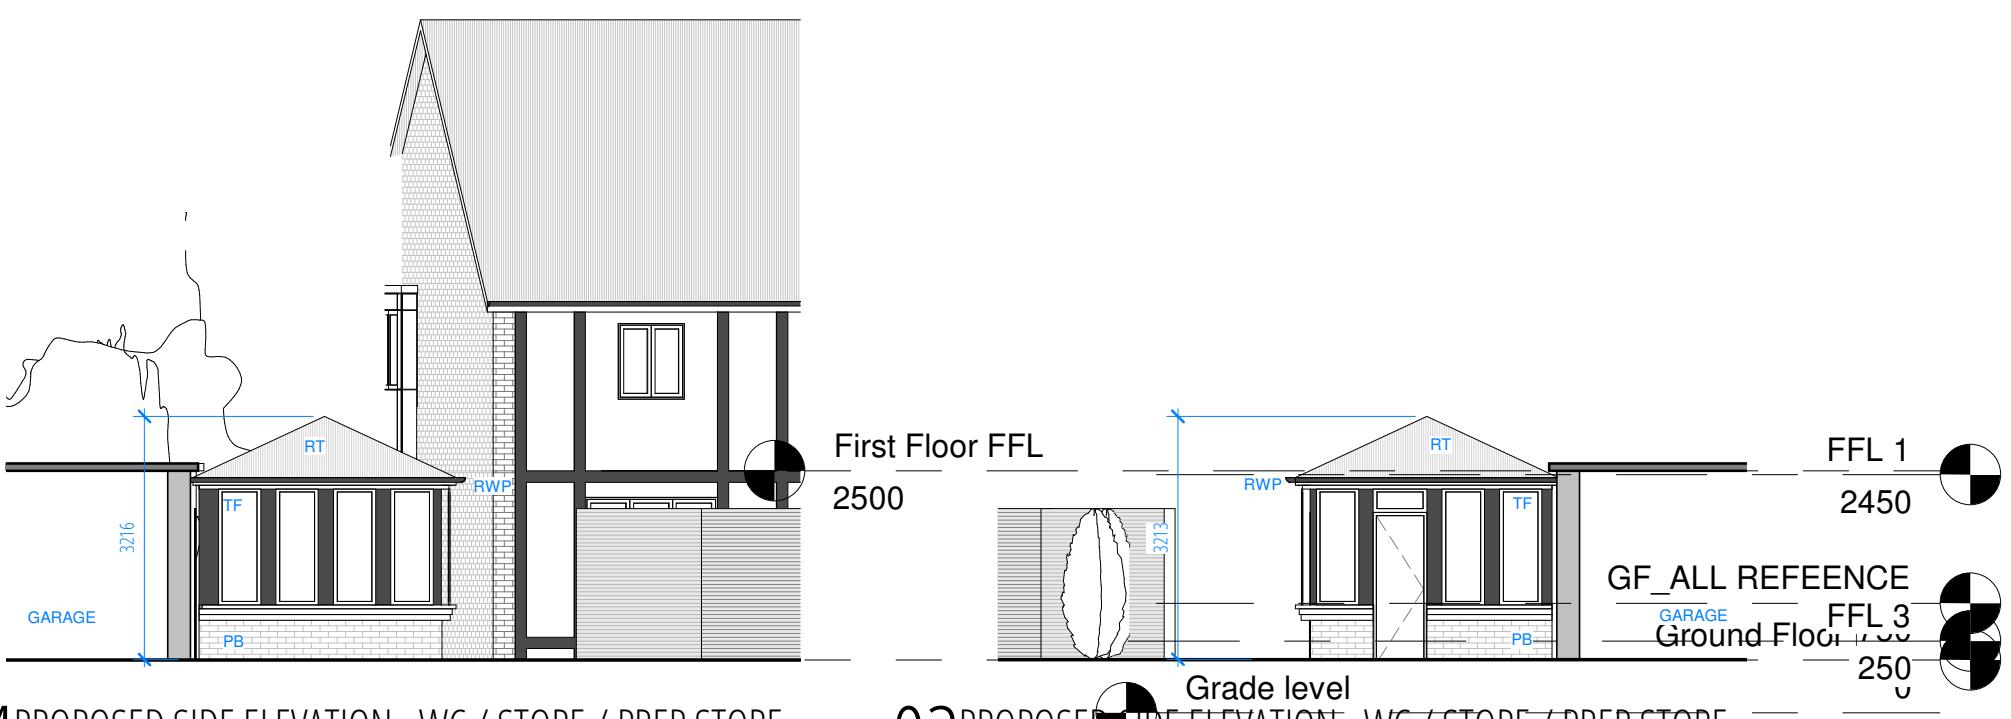

04 PROPOSED SIDE ELEVATION - WC / STORE / PREP STORE
1:100 @ A3

02 PROPOSED SIDE ELEVATION - WC / STORE / PREP STORE
1:100 @ A3

Applications
4726/APP/2023/2218 &
4726/APP/2023/2216

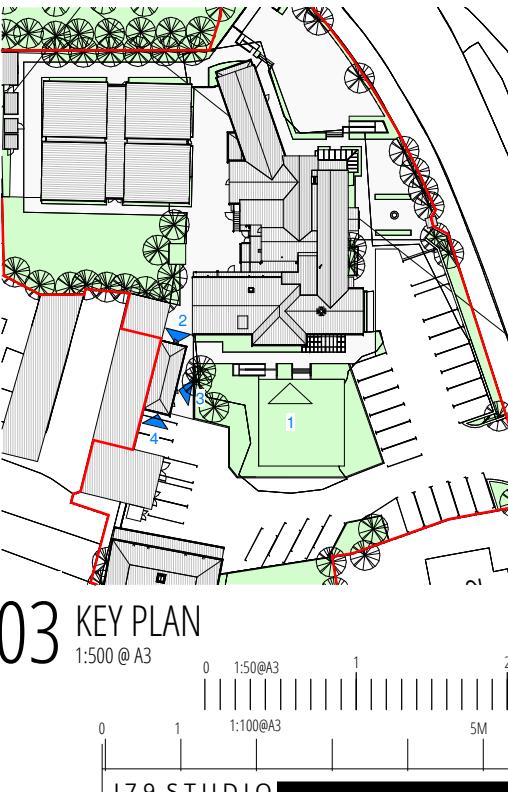

03 KEY PLAN
1:500 @ A3

J79 STUDIO

T: +44 (0)7742 071 052
W: info@j79studio.co.uk

Unit 312
Wey House
15 Church Street
Weybridge
KT13 8NA

EXTERNAL WORK / JULY 2023
PLANNING APP 01

FOR CLIENT
CONFIRM ALL DESIGN WITH CLIENT ON SITE
BUILDING CONTROL APPROVAL TBC
ALL DIMENSIONS TO BE CHECKED ON SITE

This drawing is the property of J79 Studio. Copyright is reserved & this drawing is issued on the condition that it is not copied, reproduced, retained or disclosed to any unauthorised person, either wholly or in part, without our consent. Only refer to dimensions shown on drawing. Third parties to check all dimensions on site. Any errors please notify architect in the first instance.

Rev	Date	Note
P1	13-07-23	PLANNING ISSUE
P2	08-09-23	PLANNING ISSUE
P3	04-10-23	PLANNING ISSUE

PROJECT
Tudor lodge Hotel, 50 Field End Road HA5 2QN

DRAWING TITLE
PROPOSED FRONT ELEVATION 2

STATUS
PLANNING APPLICATION

DRAWN BY
Author
CHECKED BY
Checker

PROJECT NO.	DATE	SCALE
1921	JAN 2023	1:200 @ A3 1:100 @ A3
DRAWING NO.		REVISION A204 P3