




LEGEND	
POD	TIMBER POD WITH GLASS ROOF
BAR	BBQ + TIMBER PERGOLA & TILE ROOF
RWP	RAINWATER GOODS TO MATCH EXISTING
LGT 1	EXTERNAL WALL DOWNLIGHTER
LGT 2	EXTERNAL PATH DOWNLIGHTER
PLT 1	ORNAMENTAL TREE LIGUSTRUM JAPONICUM
PLT 2	ORNAMENTAL TREE BETULA UTILIS
PLT 3	ESTABLISHED HEDGE PHOTINIA 'RED ROBIN'
PLT 4	SHRUB LAVENDER HIDCOTE + ROSEMARY
PLT 5	LARGE HEDGE CUPRESSUS SEMPERVIRENS
PLT 6	BOX HEDGE BUXUS SEMPERVIRENS
TF 1	TIMBER FENCES
TD	PAINTED TIMBER DECKING
PP	PERMEABLE STONE PAVER
EV	ELECTRICAL VEHICULAR CHARGER
PVG	PERMEABLE PAVING
PW	PROPOSED WINDOW TO MATCH EXISTING
	SITE BOUNDARY
	EXISTING WALL
	PROPOSED WALL
	SITE & BUILDING ENTRANCE
	PS
	TIMBER CLAD PREP STORE
	WC
	TIMBER CLAD WC / STORE




01 PROPOSED FRONT S/W ELEVATION

1:200 @ A3

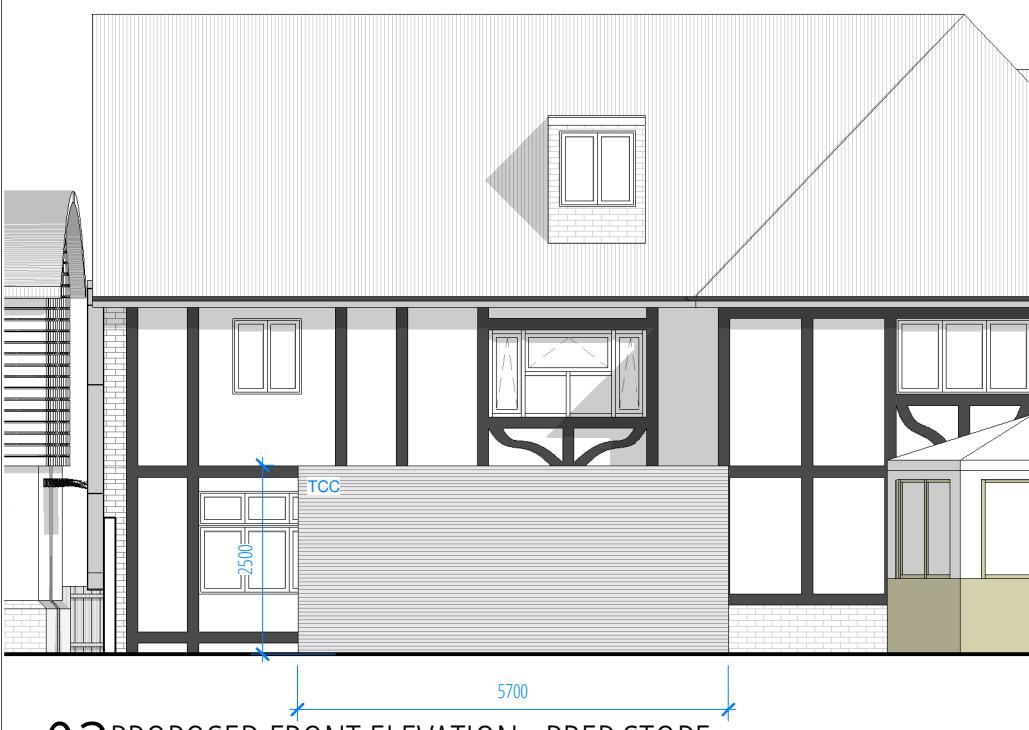

02 PROPOSED FRONT ELEVATION - PREP STORE

1:100 @ A3

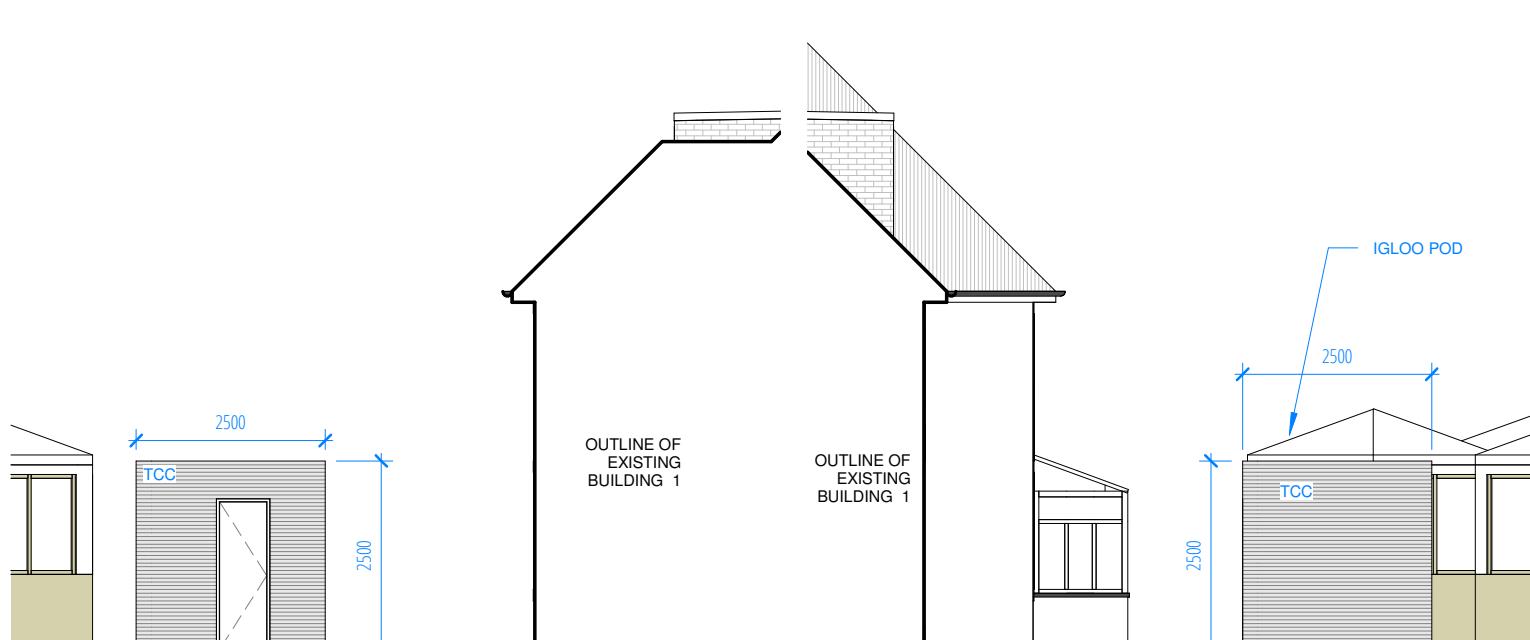

03 PROPOSED SIDE ELEVATION - PREP STORE

1:100 @ A3

04 PROPOSED SIDE ELEVATION - PREP STORE

1:100 @ A3

PLANNING APP 01

FOR CLIENT
CONFIRM ALL DESIGN WITH CLIENT ON SITE
BUILDING CONTROL APPROVAL TBC
ALL DIMENSIONS TO BE CHECKED ON SITE

This drawing is the property of J79 Studio. Copyright is reserved & this drawing is issued on the condition that it is not copied, reproduced, retained or disclosed to any unauthorised person, either wholly or in part, without our consent. Only refer to dimensions shown on drawing. Third parties to check all dimensions on site.
Any errors please notify architect in the first instance.

Rev	Date	Note
P1	08-01-23	PLANNING ISSUE

PROJECT

Tudor Lodge Hotel, 50 Field End Road H4S 2QN

DRAWING TITLE

PROPOSED FRONT ELEVATION 2

STATUS

PLANNING APPLICATION

DRAWN BY

Author

CHECKED BY

Checker


PROJECT NO.	DATE	SCALE
1921	JAN 2023	

DRAWING NO.

A204


REVISION

P1

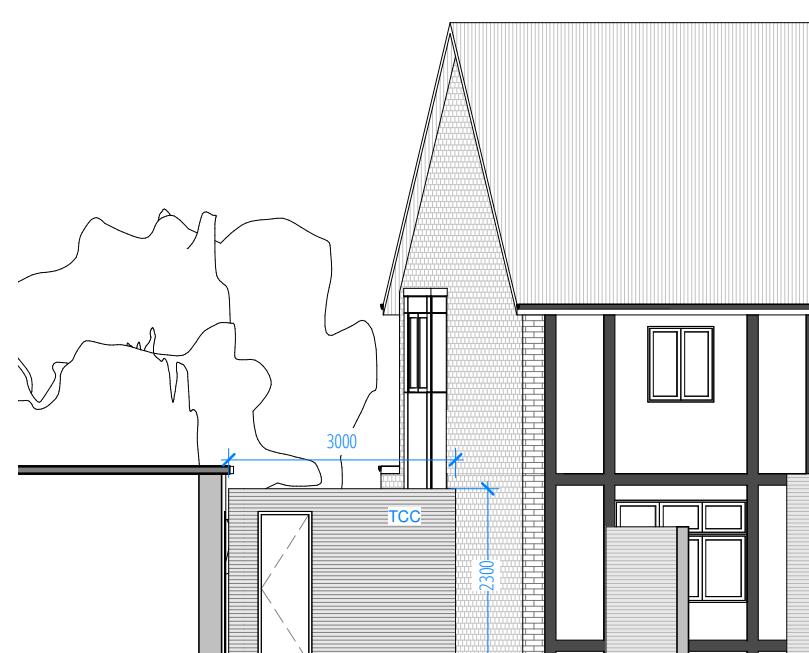

05 PROPOSED SIDE ELEVATION - WC / STORE HUT

1:50 @ A3

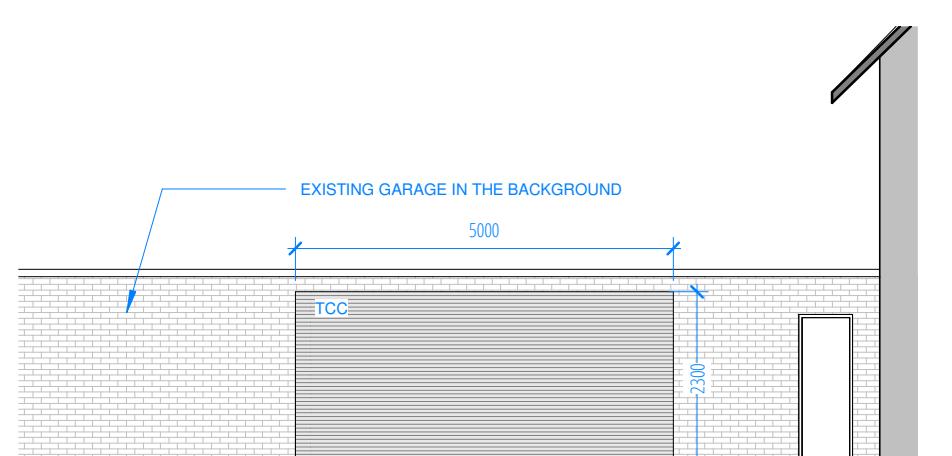

06 PROPOSED FRONT ELEVATION - WC / STORE HUT

1:100 @ A3

EXTERNAL AREA PLANNING APPLICATION 3