


01 EXISTING 2F PLAN
1:200 @ A3

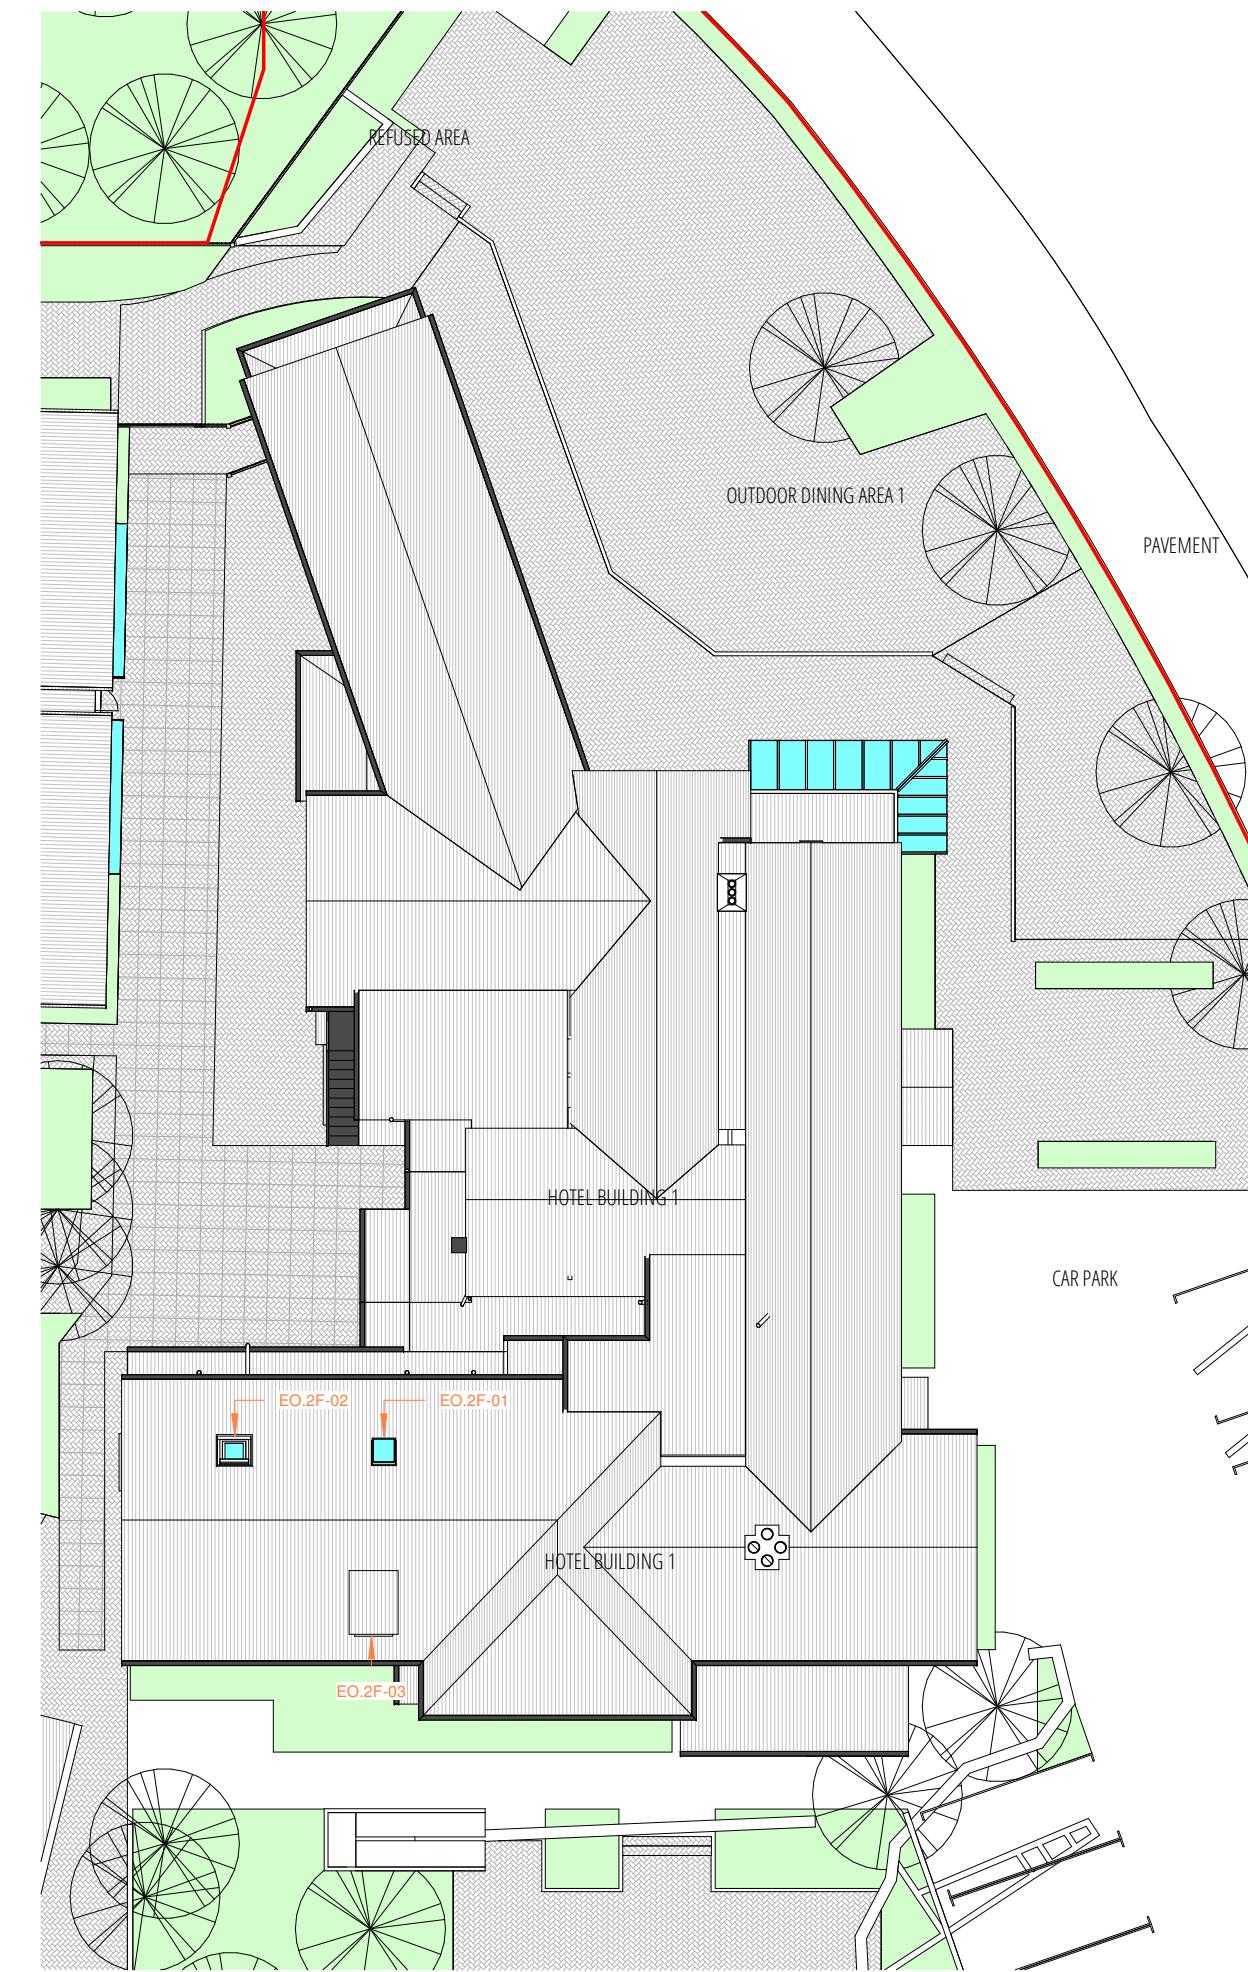

02 EXISTING ROOF PLAN
1:200 @ A3

HOTEL BUILDING 1 WINDOW
REPLACEMENT APPLICATION

| | |
|---|---------------------------------------|
| ALL BUILDING DIMENSION ARE INDICATIVE SUBJECT TO SITE SURVEY BY CONTRACTOR | |
| LEGEND | |
| SU | BUILT-IN STORAGE UNIT |
| W | WARDROB |
| RL | PROPOSED ROOFLIGHT |
| — | INDICATIVE STEEL (SE DESIGN) |
| — | SITE BOUNDARY |
| ■ | EXISTING WALL |
| ■ | PROPOSED WALL |
| ▼ | SITE & BUILDING ENTRANCE |
| TP | TIMBER PERGOLA |
| PW | PROPOSED ALUMINIUM WINDOW |
| PD | PROPOSED ALUMINIUM SLIDING DOOR |
| PB | BRICK WALL TO MATCH EXISTING BUILDING |
| GD | METAL GARAGE DOOR IN DARK GREY |
| RT | ROOF TILE TO MATCH EXISTING |
| TD | PAINTED TIMBER DOOR |
| EL | EXTERNAL DOWNLIGHTER |
| RWP | METAL HOPPER AND SQUARE RWP PIPE |



1 1:200 @ A3 5M
J 79 STUDIO

T: +44 (0)7742 071 052
W: info@j79studio.co.uk

Unit 312
Wey House
15 Church Street
Weybridge
KT13 8NA

PLANNING ISSUE 01

FOR CLIENT
CONFIRM ALL DESIGN WITH CLIENT ON SITE
BUILDING CONTROL APPROVAL TBC
ALL DIMENSIONS TO BE CHECKED ON SITE

This drawing is the property of J79 Studio. Copyright is reserved & this drawing is issued on the condition that it is not copied, reproduced, retained or disclosed to any unauthorised person, either wholly or in part, without our consent. Only refer to dimensions shown on drawing. Third parties to check all dimensions on site. Any errors please notify architect in the first instance.

| Rev | Date | Note |
|-----|----------|----------------|
| P1 | 27-03-24 | PLANNING ISSUE |
| | | |

PROJECT

Tudor Lodge Hotel, 50 Field End Road HA5 2QN

DRAWING TITLE

EXISTING 2F ROOF PLAN

STATUS

PLANNING APPLICATION - MAR 2024

| DRAWN BY | Author | CHECKED BY | Checker |
|----------|--------|------------|---------|
| | | | |

| PROJECT NO. | DATE | SCALE |
|-------------|----------|------------|
| 1921 | MAR 2024 | 1:200 @ A3 |

| DRAWING NO. | REVISION |
|-------------|----------|
| A11 | P1 |