



ALL BUILDING DIMENSION ARE INDICATIVE
SUBJECT TO SITE SURVEY BY CONTRACTOR

LEGEND


SU	BUILT-IN STORAGE UNIT
W	WARDROB
RL	PROPOSED ROOFLIGHT
—	INDICATIVE STEEL (SE DESIGN)
—	SITE BOUNDARY
■	EXISTING WALL
■	PROPOSED WALL
▼	SITE & BUILDING ENTRANCE
PW	PROPOSED TIMBER WINDOW
PD	PROPOSED TIMBER DOOR
CW	ROOF TILE CLADDING MATCH EXISTING
RT	ROOF TILE TO MATCH EXISTING
RW	WHITE RENDER WALL
EL	EXTERNAL DOWNLIGHTER
RWP	METAL HOPPER AND SQUARE RWP PIPE

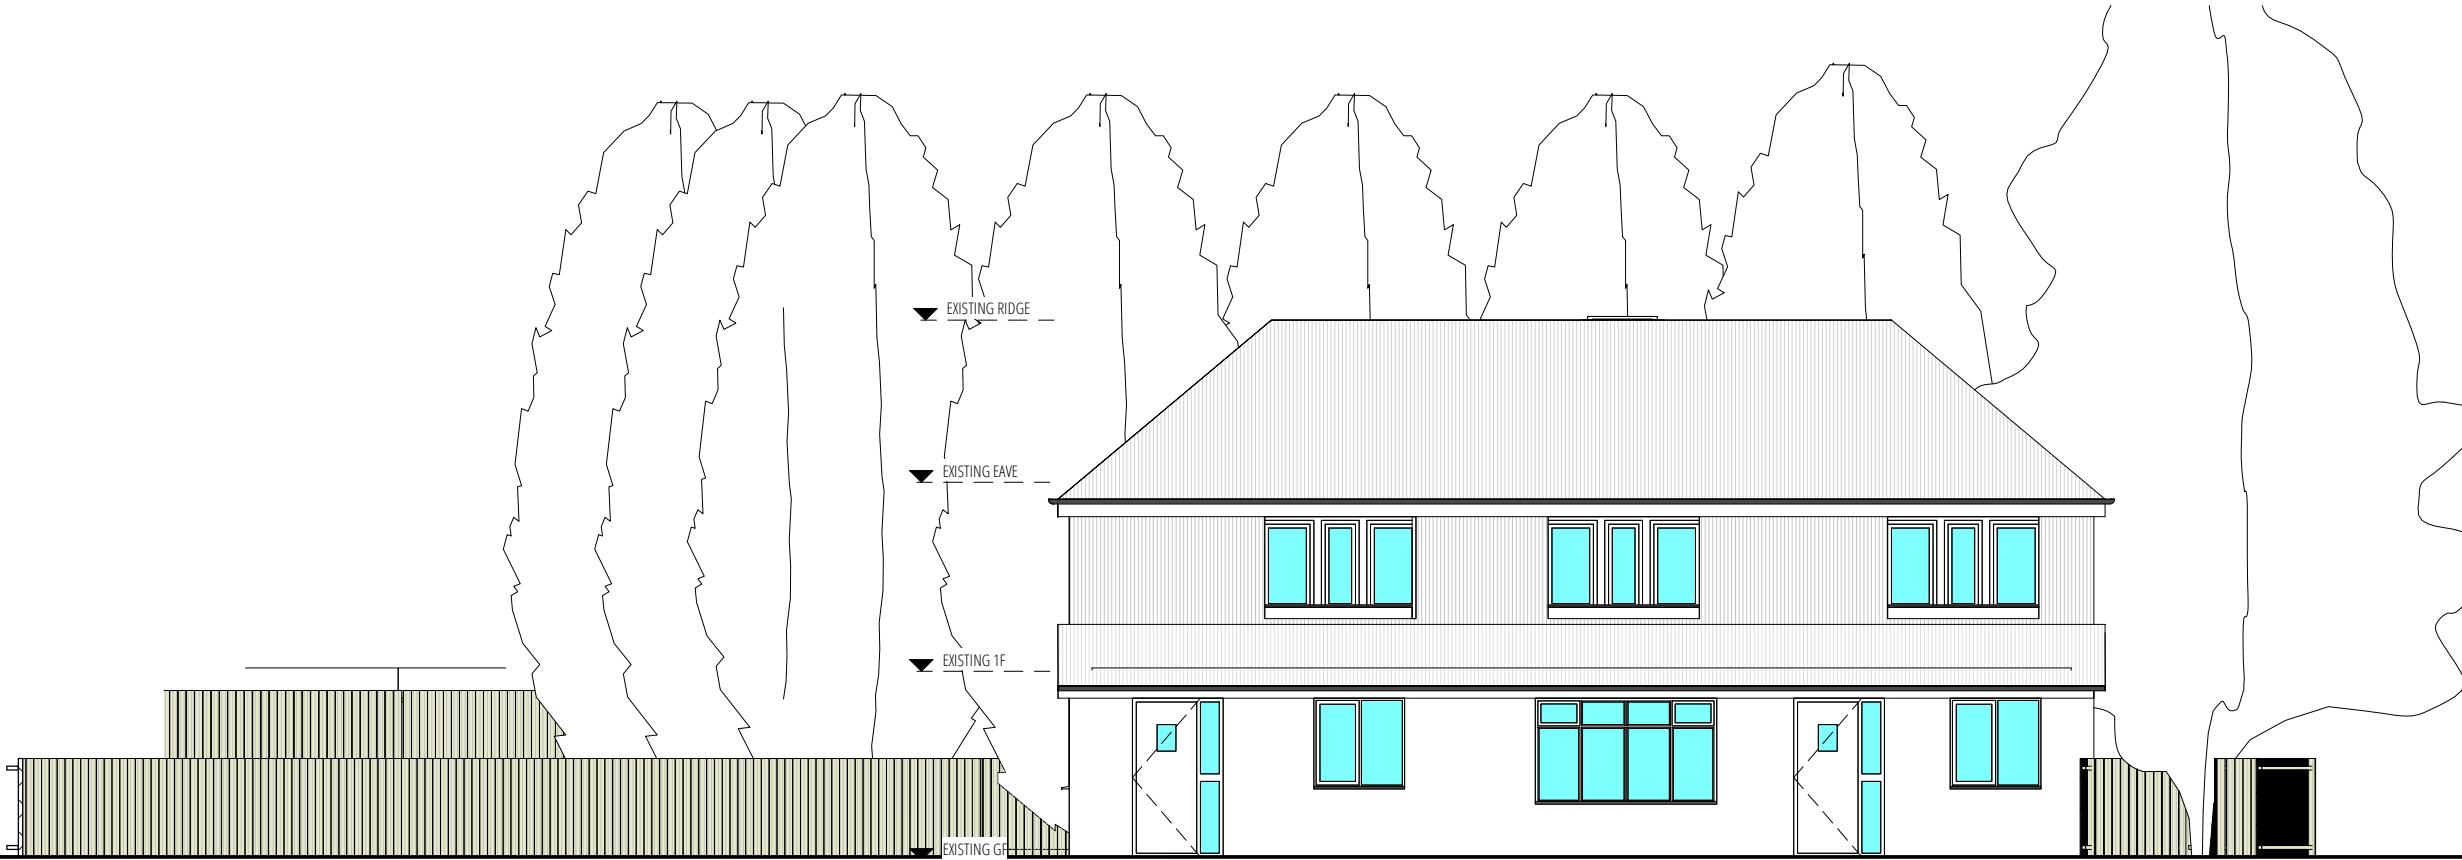

01 EXISTING FRONT EAST ELEVATION
1:100 @ A3

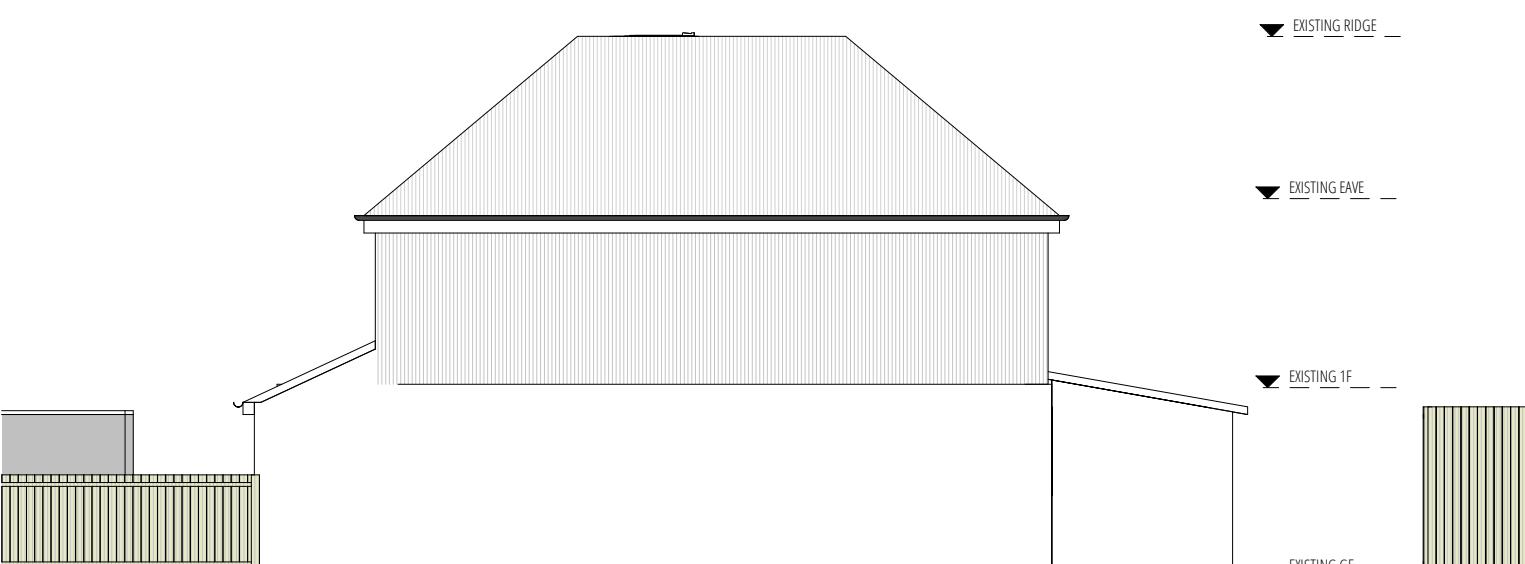

02 EXISTING WEST SIDE ELEVATION
1:100 @ A3

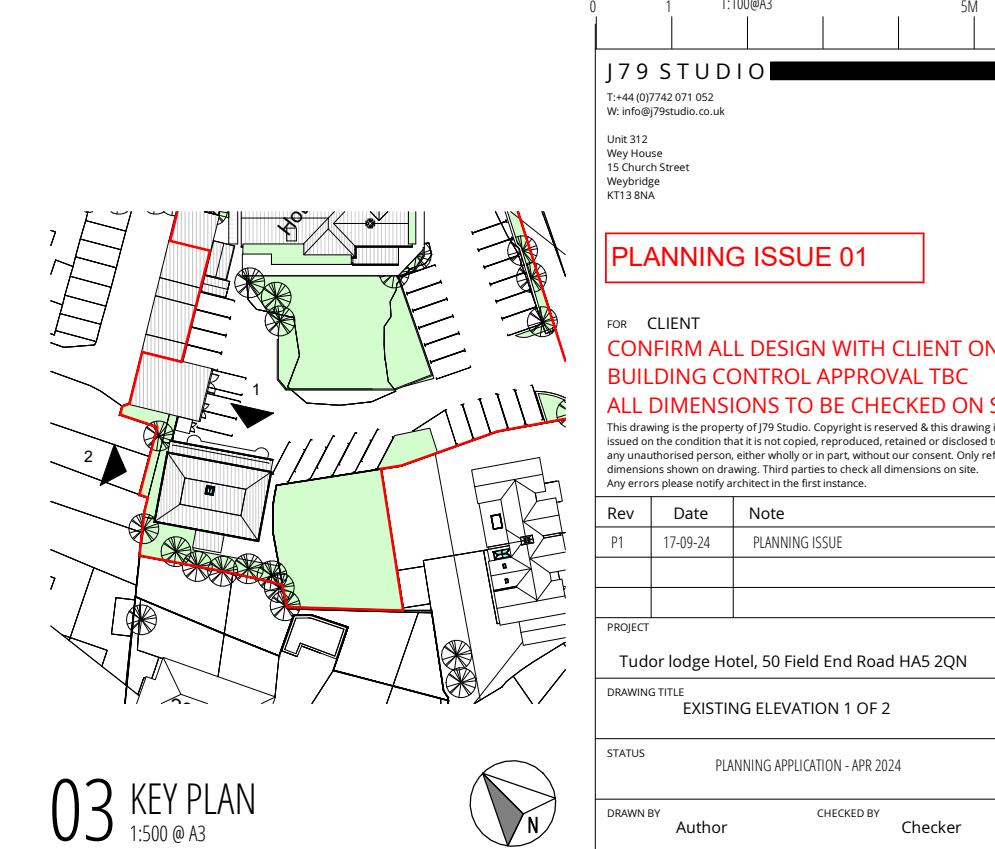

03 KEY PLAN
1:500 @ A3

J 79 STUDIO

T:+44 (0)7742 071 052
W: info@j79studio.co.uk
Unit 312
Wey House
15 Church Street
Weybridge
KT13 8NA

PLANNING ISSUE 01

FOR CLIENT
CONFIRM ALL DESIGN WITH CLIENT ON SITE
BUILDING CONTROL APPROVAL TBC
ALL DIMENSIONS TO BE CHECKED ON SITE

This drawing is the property of J79 Studio. Copyright is reserved & this drawing is issued on the condition that it is not copied, reproduced, retained or disclosed to any unauthorised person, either wholly or in part, without our consent. Only refer to dimensions shown on drawing. Third parties to check all dimensions on site. Any errors please notify architect in the first instance.

Rev	Date	Note
P1	17-09-24	PLANNING ISSUE

PROJECT
Tudor Lodge Hotel, 50 Field End Road HA5 2QN

DRAWING TITLE
EXISTING ELEVATION 1 OF 2

STATUS
PLANNING APPLICATION - APR 2024

DRAWN BY Author
CHECKED BY Checker

PROJECT NO.	DATE	SCALE
1921	SEP 2024	1:200 @ A3 1:100 @ A3
DRAWING NO.		
A20		REVISION P1

HOTEL BUILDING 3 APPLICATION