



ALL BUILDING DIMENSION ARE INDICATIVE
SUBJECT TO SITE SURVEY BY CONTRACTOR

LEGEND

SU	BUILT-IN STORAGE UNIT
W	WARDROB
RL	PROPOSED ROOFLIGHT
—	INDICATIVE STEEL (SE DESIGN)
—	SITE BOUNDARY
■	EXISTING WALL
■	PROPOSED WALL
▼	SITE & BUILDING ENTRANCE
PW	PROPOSED TIMBER WINDOW
PD	PROPOSED TIMBER DOOR
CW	ROOF TILE CLADDING MATCH EXISTING
RT	ROOF TILE TO MATCH EXISTING
RW	WHITE RENDER WALL
EL	EXTERNAL DOWNLIGHTER
RWP	HOPPER / GUTTER / PIPE MATCH EXISTING
OG	OPAQUE GLAZING

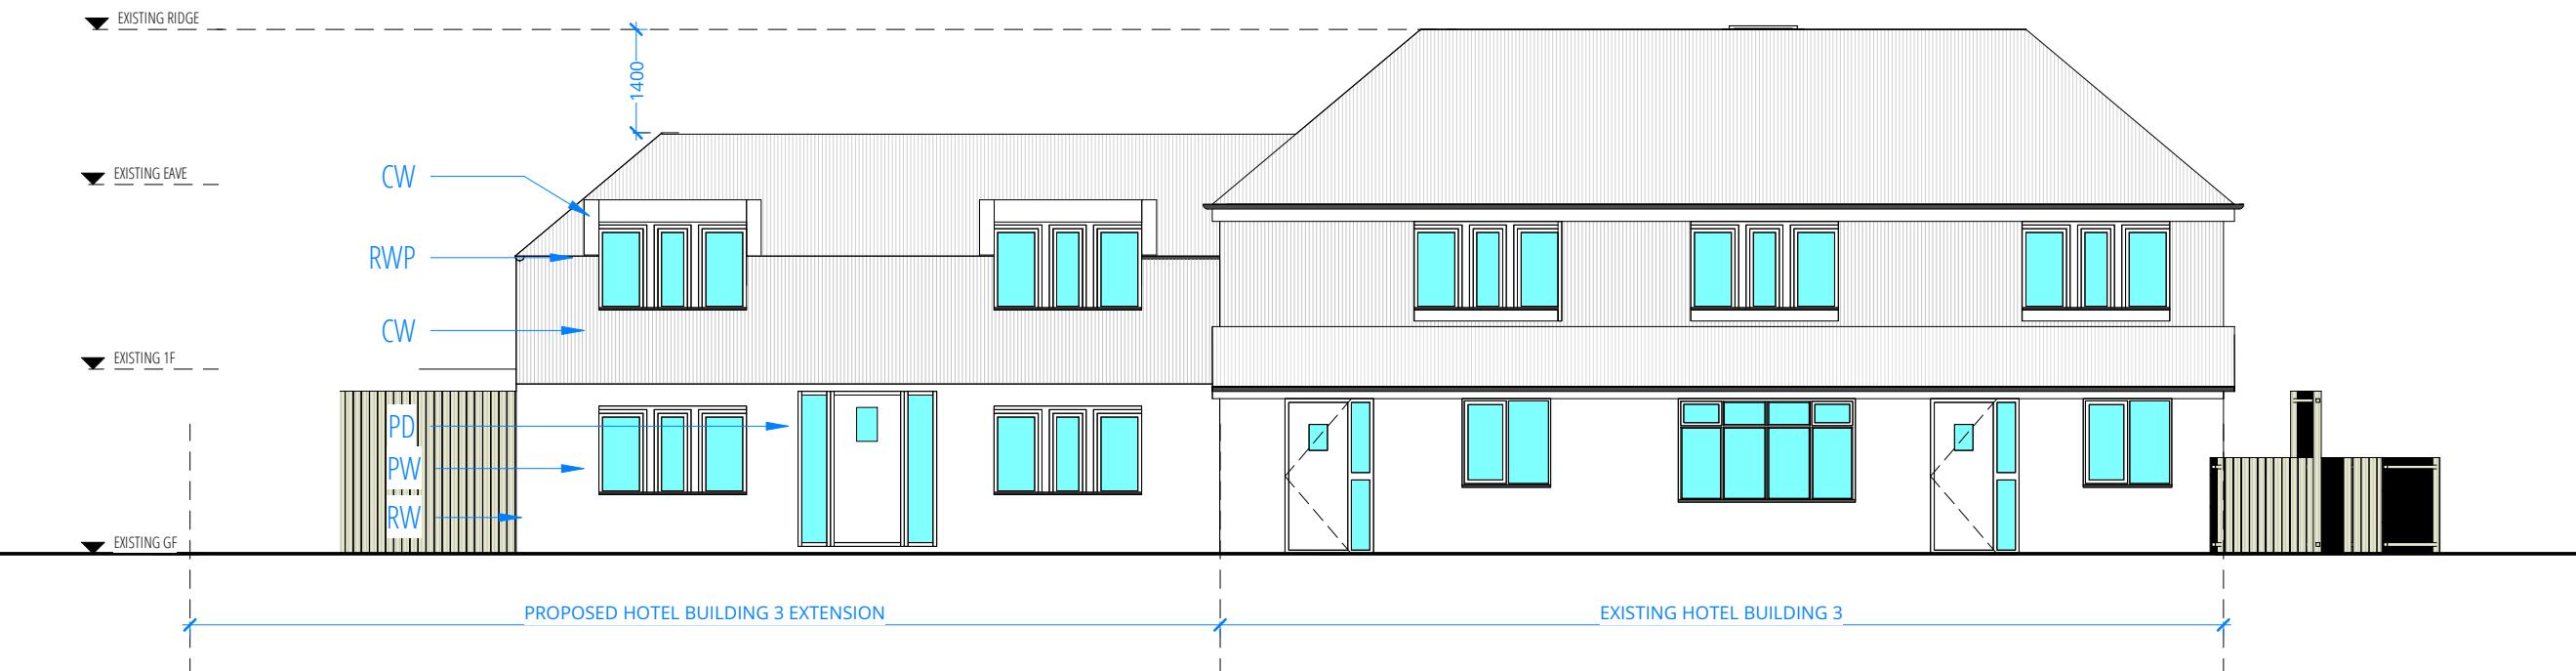

01 PROPOSED FRONT EAST ELEVATION
1:100 @ A3

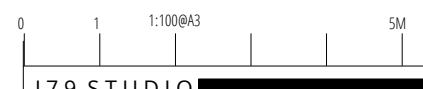


PLANNING ISSUE 01

FOR CLIENT
CONFIRM ALL DESIGN WITH CLIENT ON SITE
BUILDING CONTROL APPROVAL TBC

ALL DIMENSIONS TO BE CHECKED ON SITE
This drawing is the property of J79 Studio. Copyright is reserved & this drawing is issued on the condition that it is not copied, reproduced, retained or disclosed to any unauthorised person, either wholly or in part, without our consent. Only refer to dimensions shown on drawing. Third parties to check all dimensions on site.
Any errors please notify architect in the first instance.

Rev	Date	Note
P1	16-10-24	PLANNING ISSUE
PROJECT		
Tudor Lodge Hotel, 50 Field End Road HA5 2QN		
DRAWING TITLE		
PROPOSED ELEVATION 1 OF 2		
STATUS		
PLANNING APPLICATION - MAR 2024		
DRAWN BY	Author	CHECKED BY
		Checker

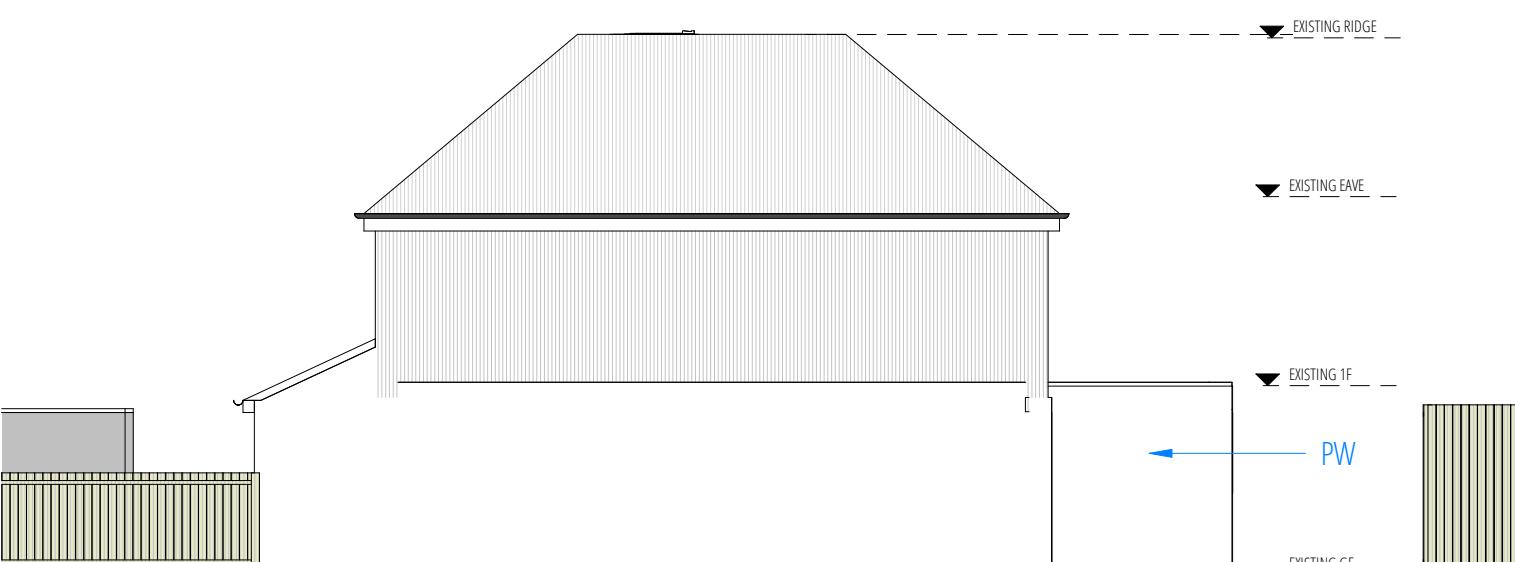

02 PROPOSED WEST SIDE ELEVATION
1:100 @ A3



03 KEY PLAN
1:500 @ A3

HOTEL BUILDING 3 APPLICATION

PROJECT NO.	DATE	SCALE
1921	SEP 2024	1:200 @ A3 1:100 @ A3
DRAWING NO.		REVISION
A200		P1