




PROPOSED  
PLANS AND ELEVATIONS

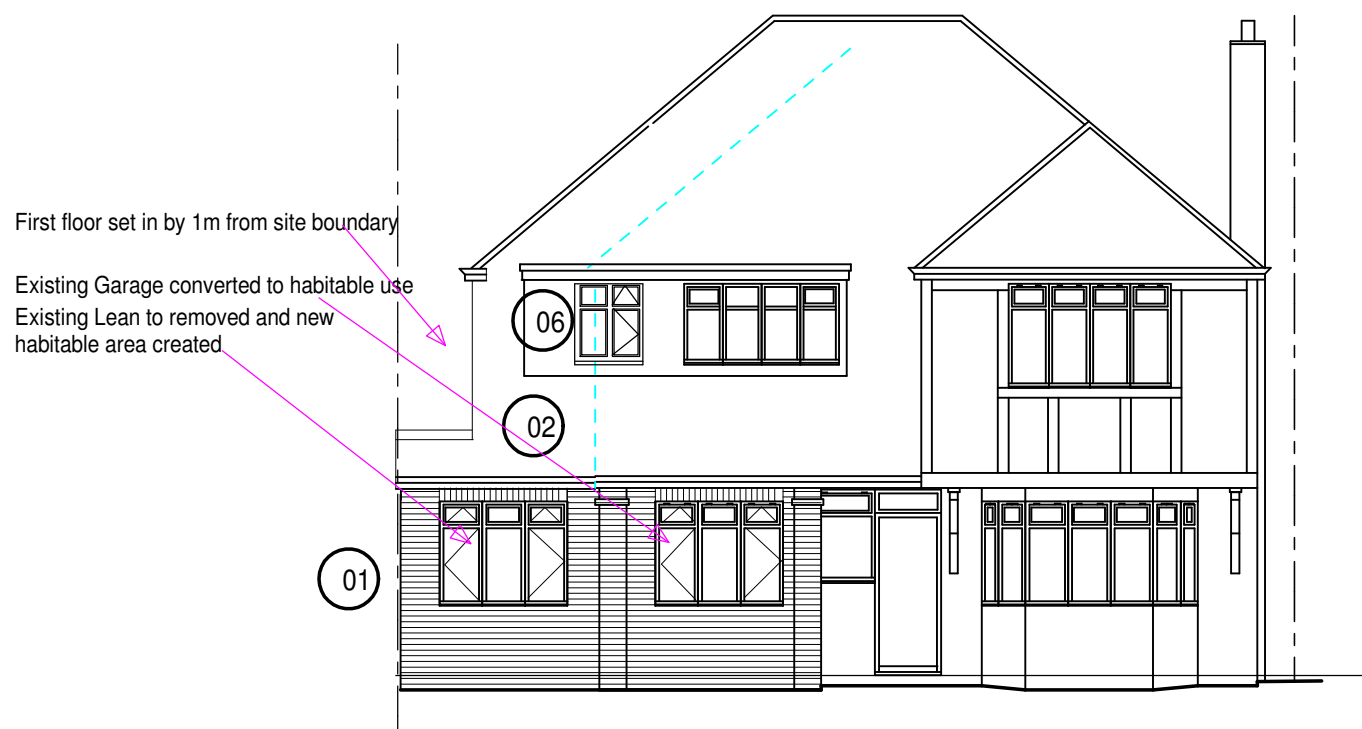


Proposed Front Elevation 1/100

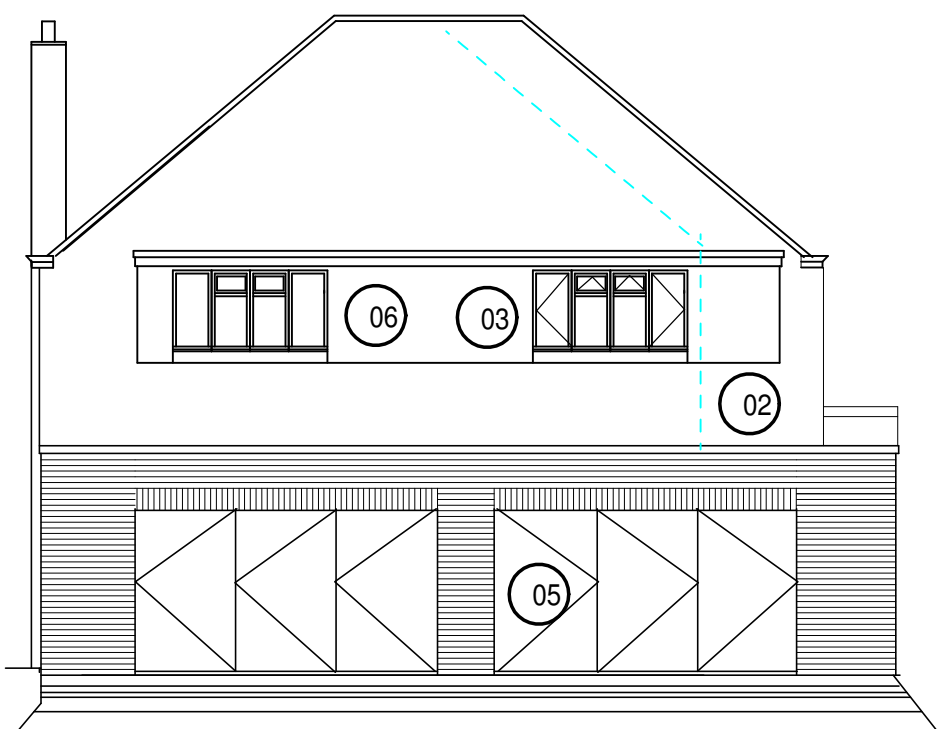


Proposed Rear Elevation 1/100

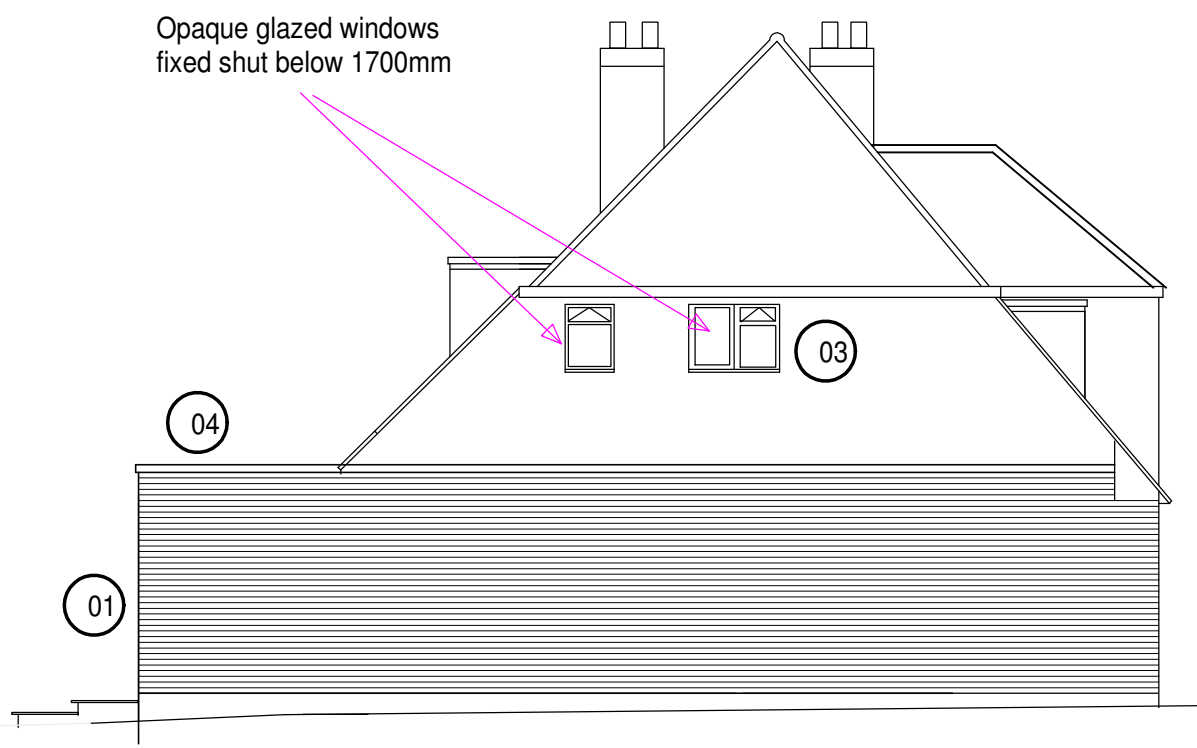


Proposed Rear Elevation 1/100

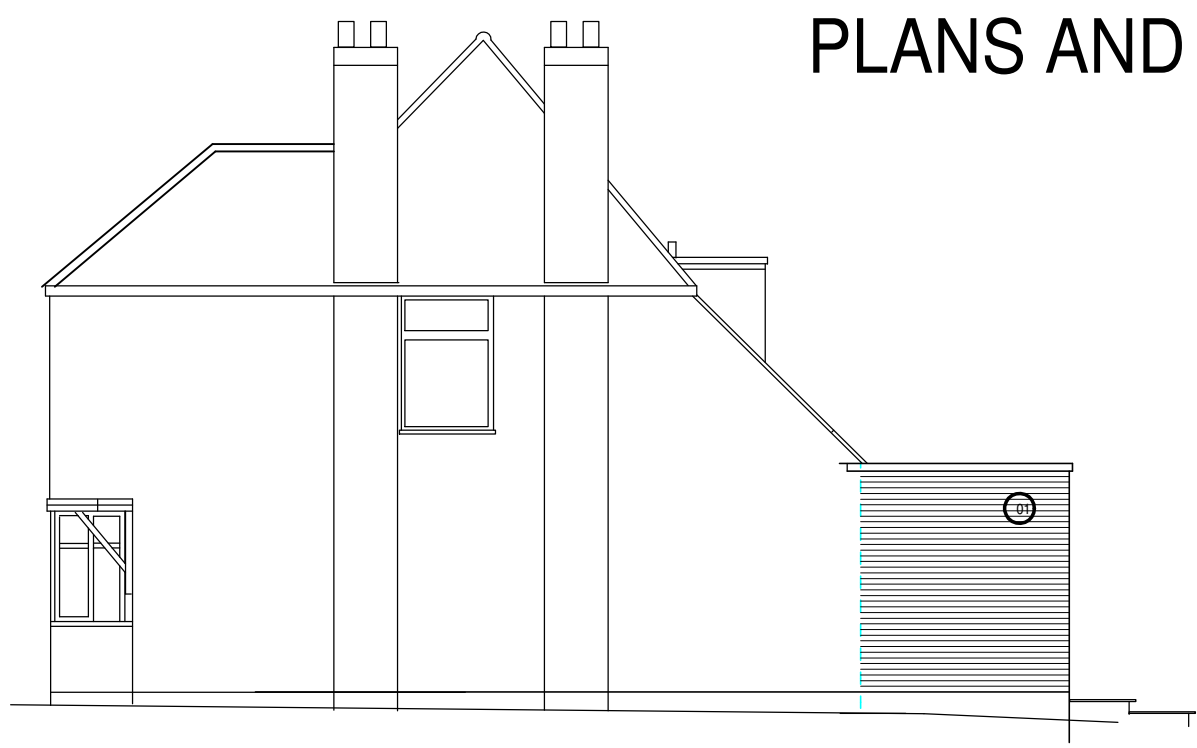

Proposed Rear Elevation 1/100

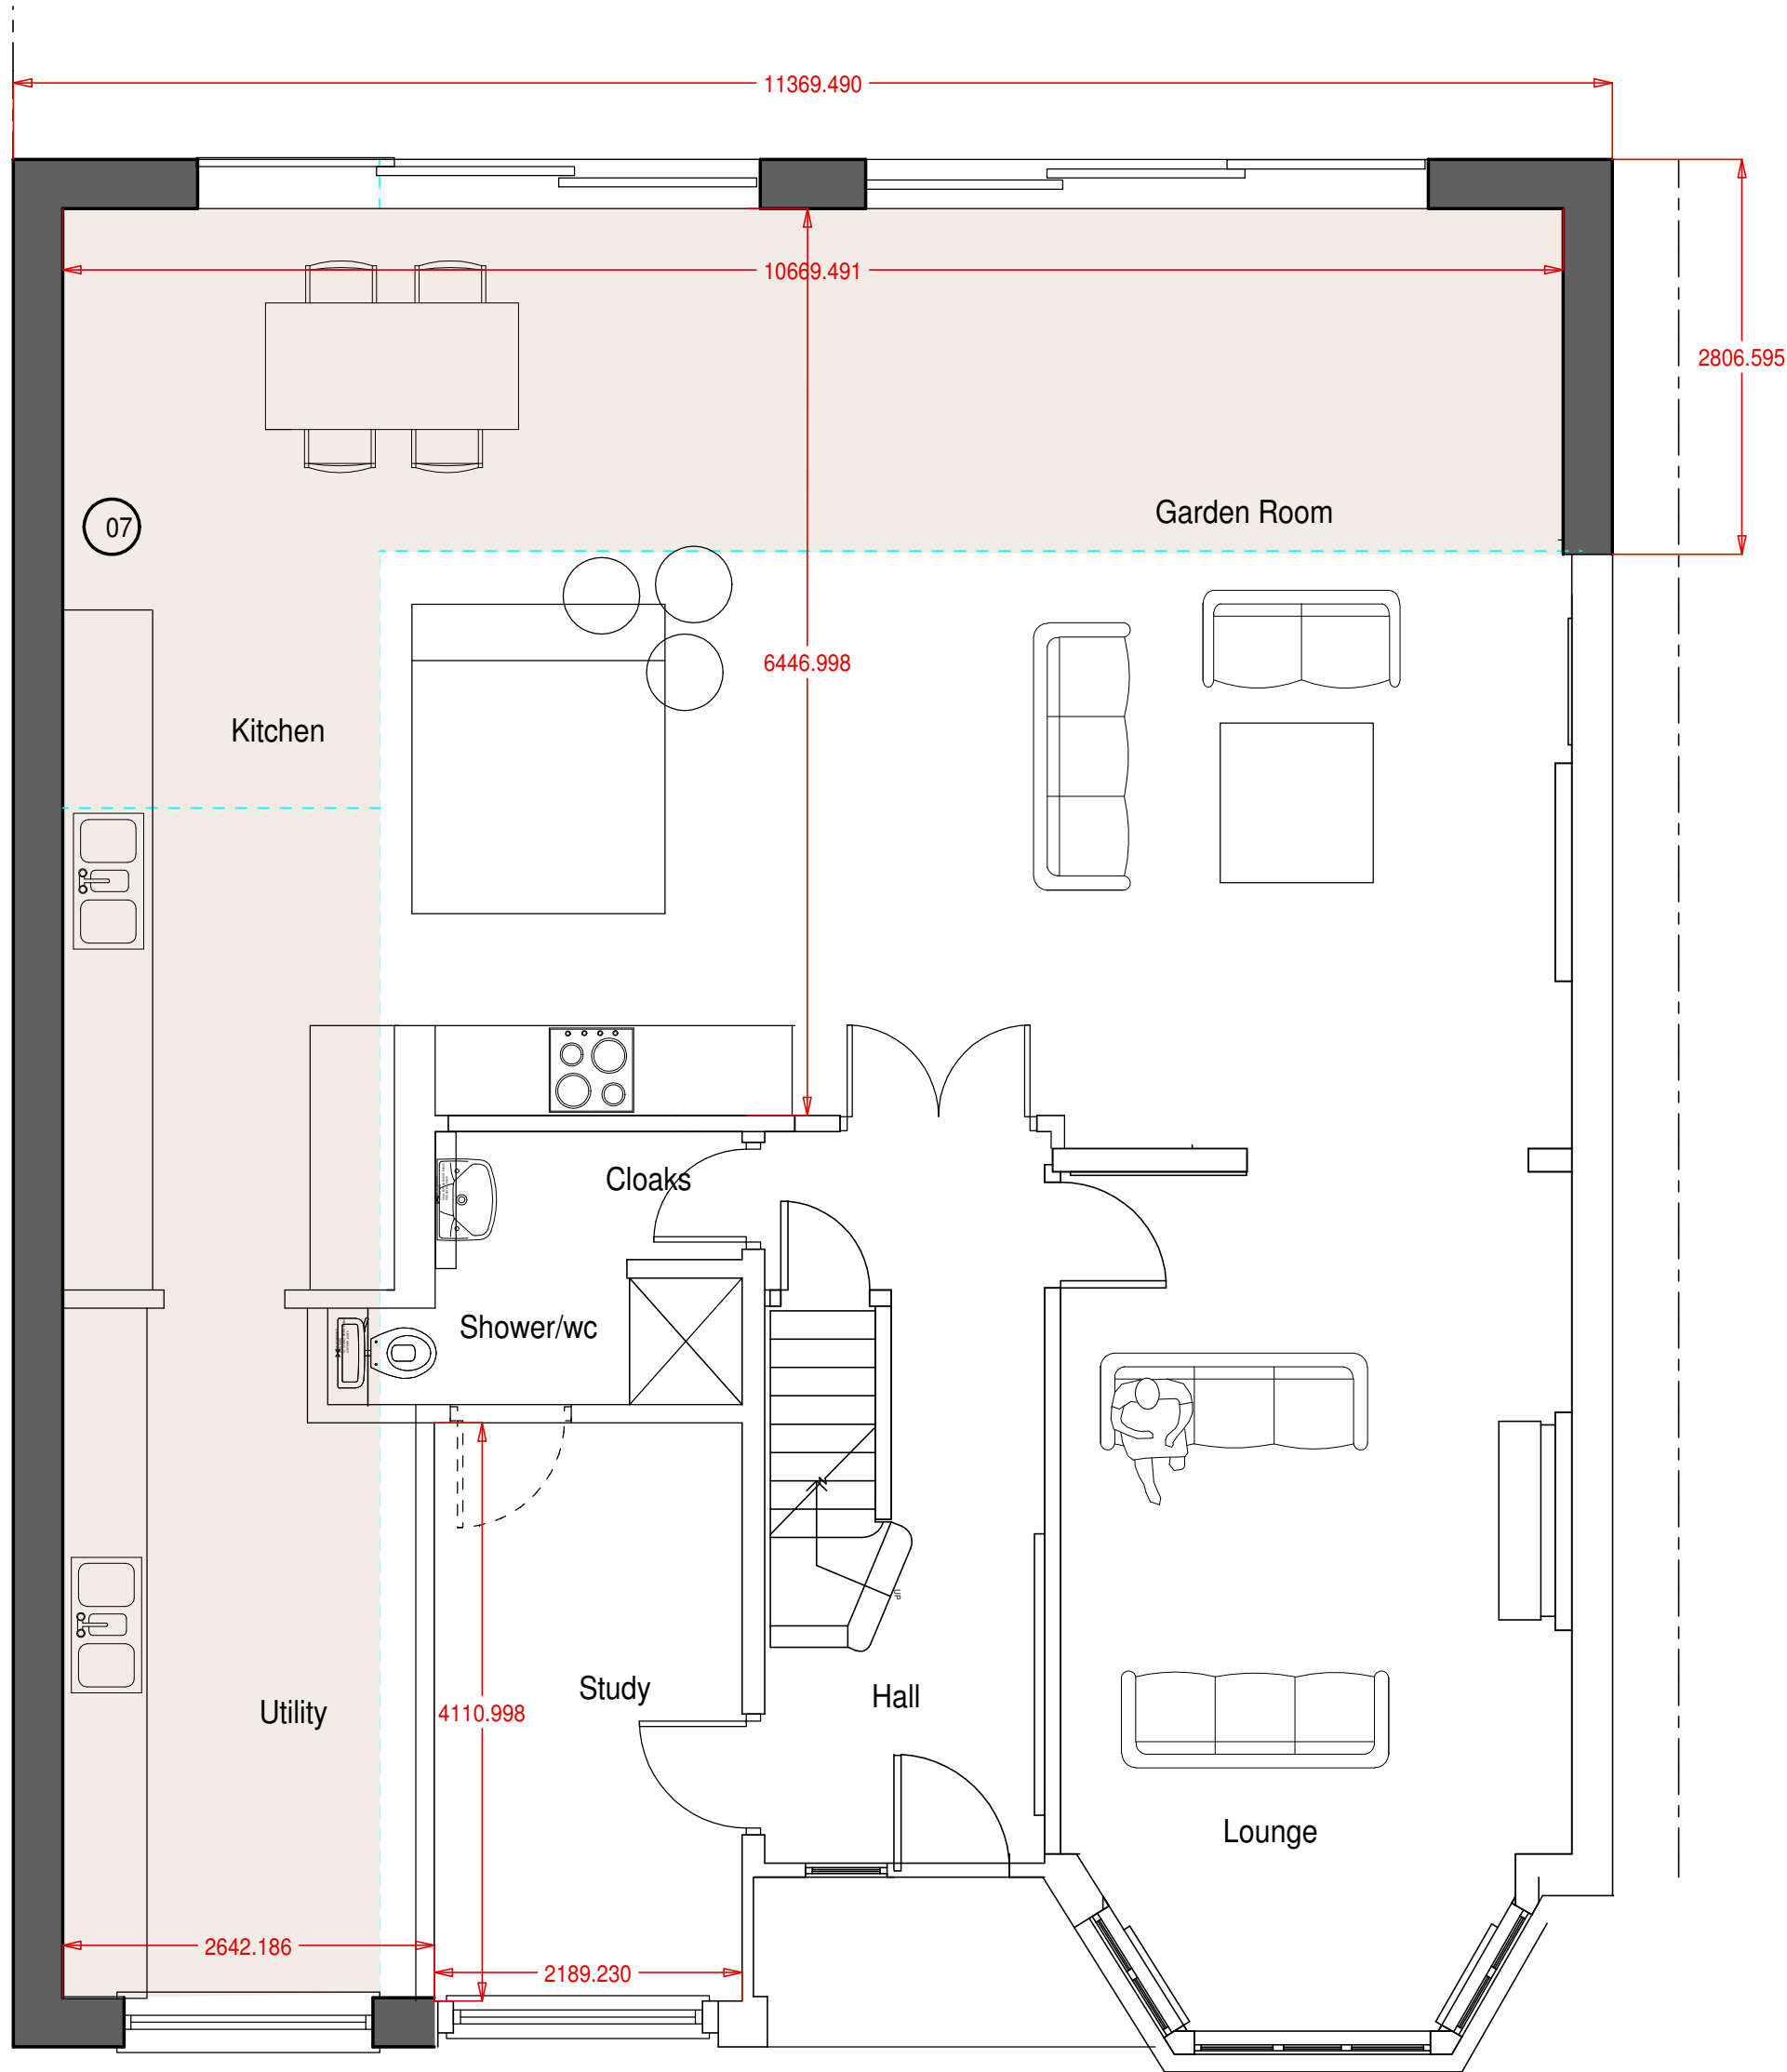

Proposed Ground Floor Plan 1/50



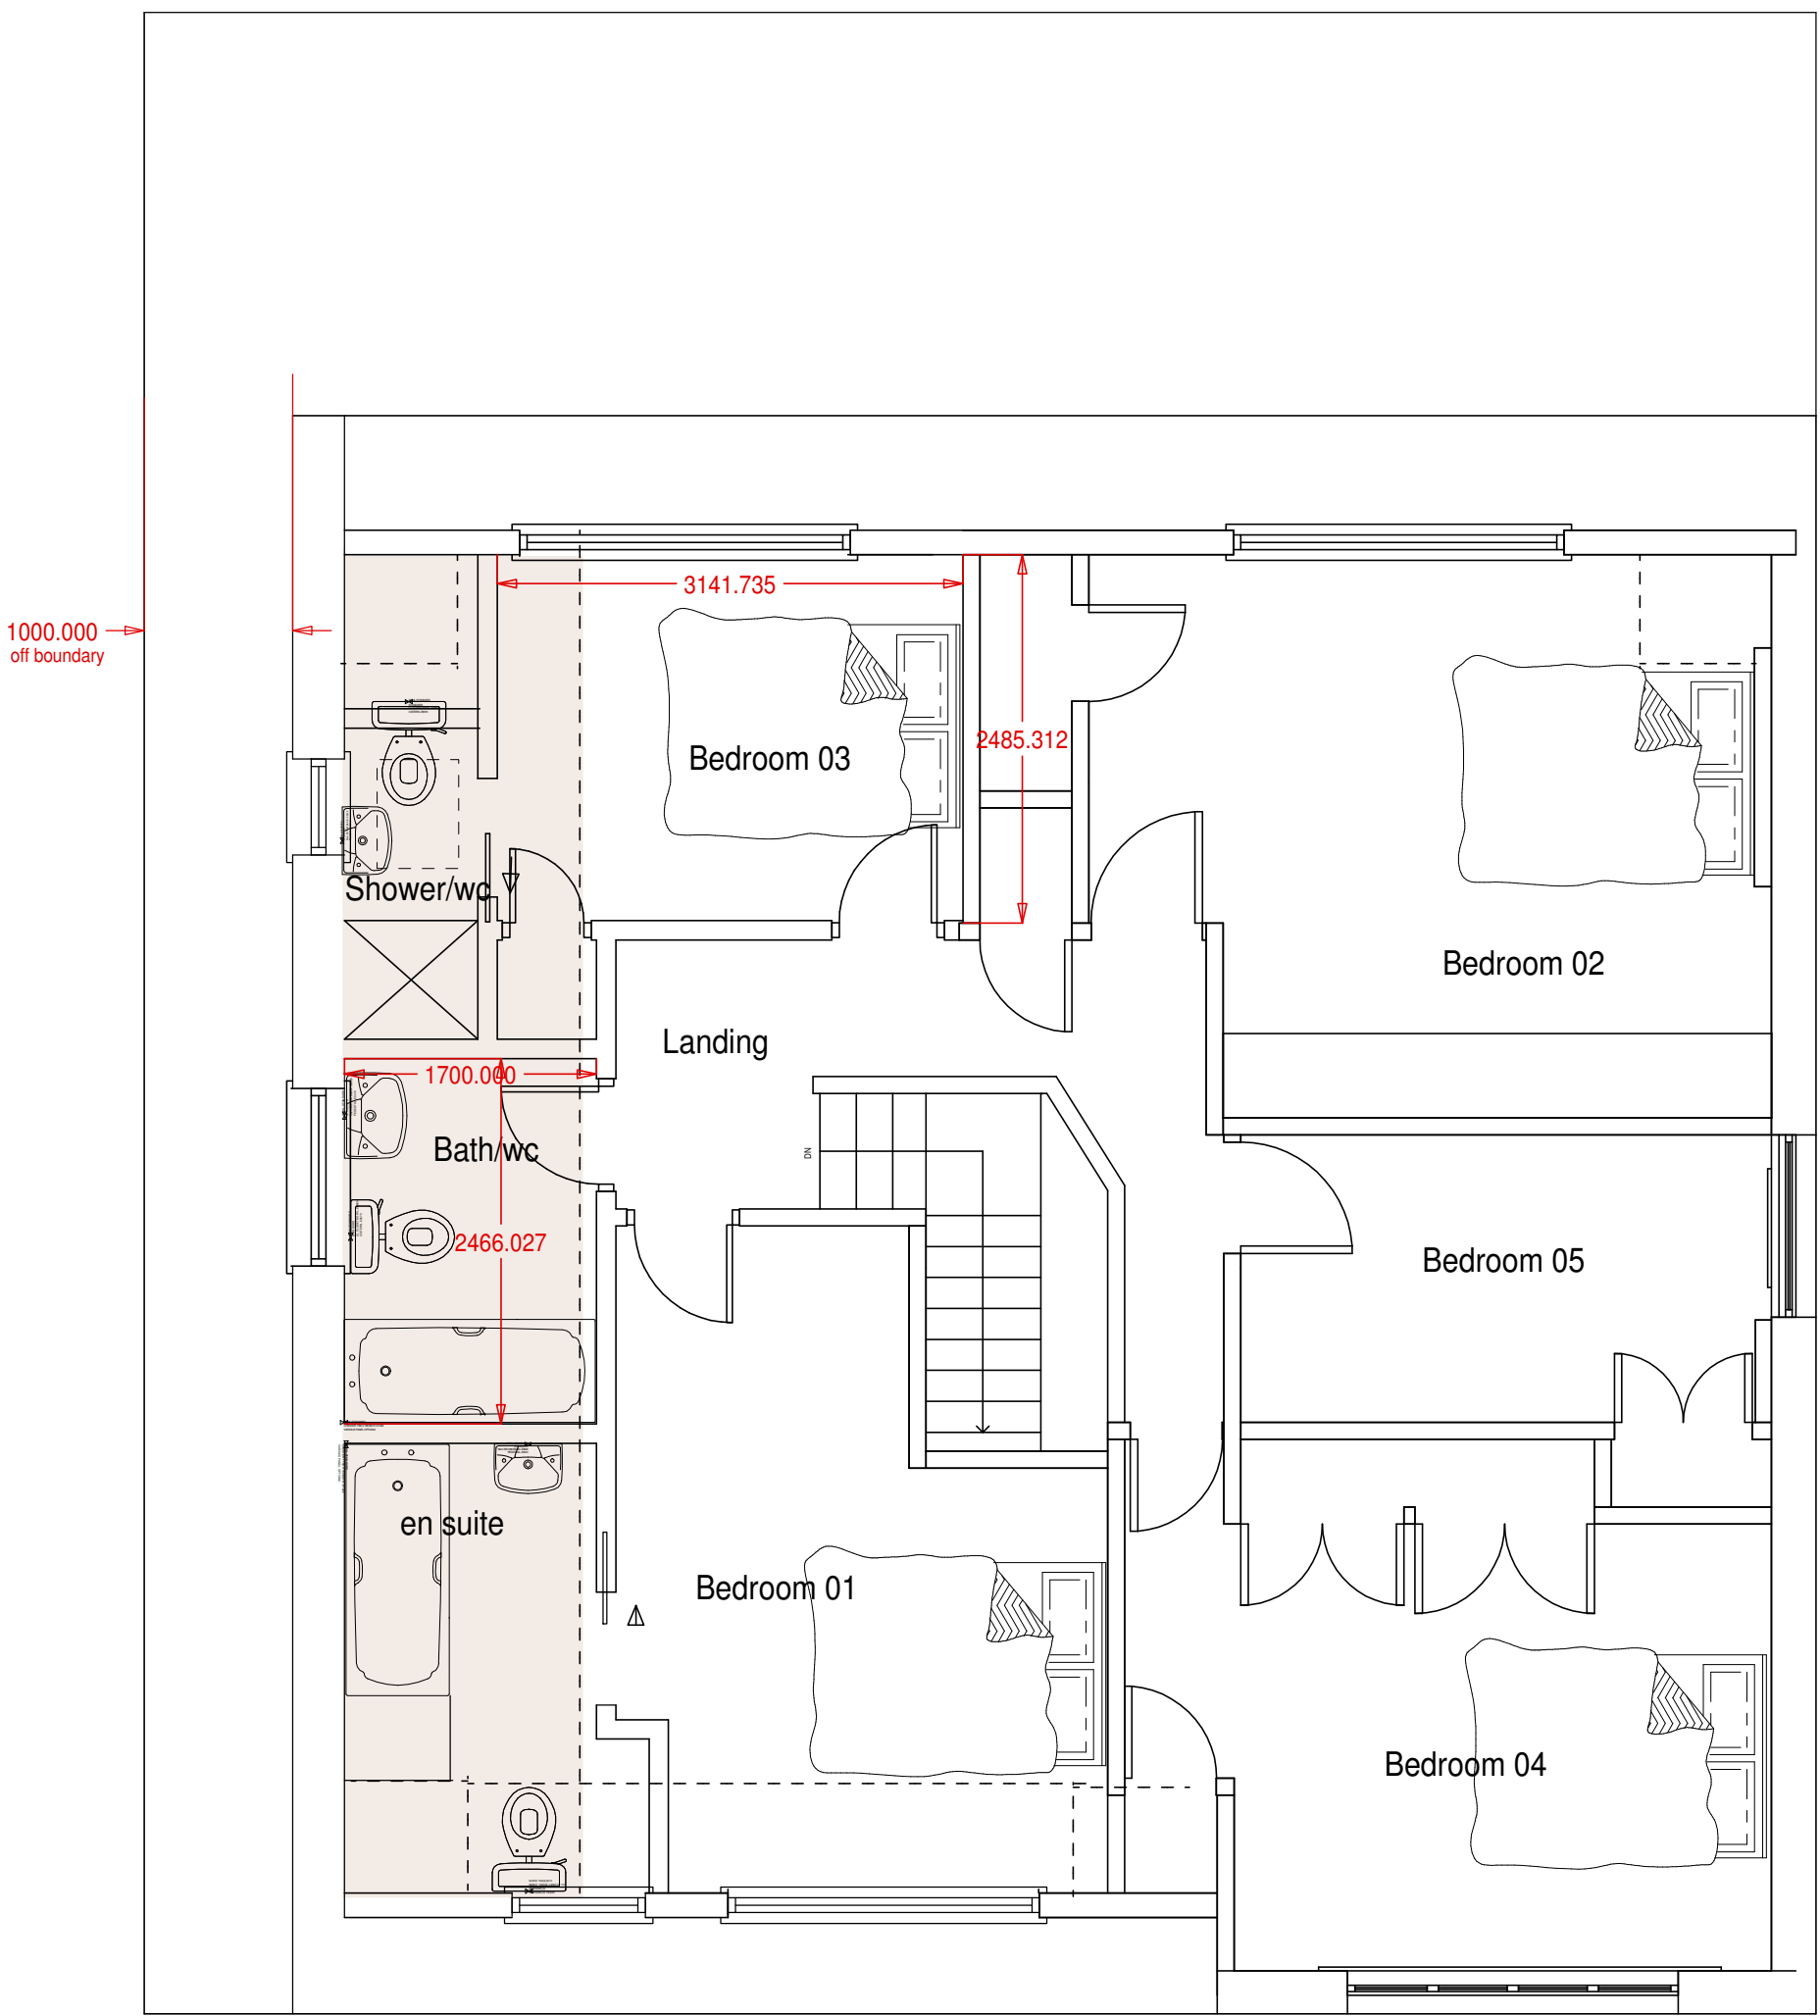


Proposed First Floor Plan 1/50

LEGEND - WORK AREAS

- 01 Cavity Facing Brickwork walls
- 02 Pitched Clay tiled roof to match existing
- 03 PVCu windows to match existing
- 04 Single ply membrane flat roof behind raised parapet
- 05 Sliding slim frame patio doors with level threshold and built up patio
- 06 Tile hung dormers

to be added flank elevations

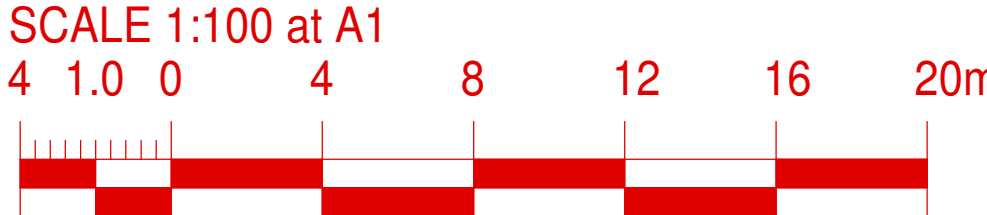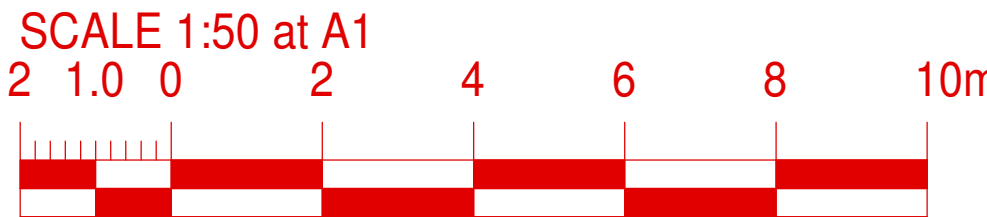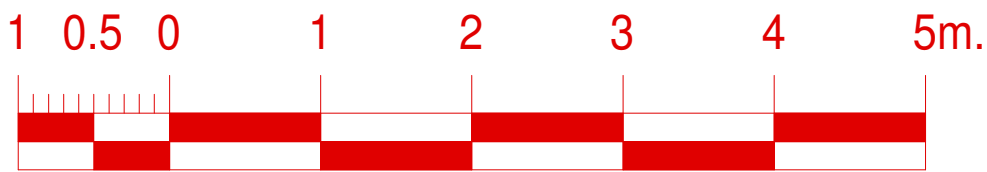

SCALE 1:200 at A1

Project	130 Evelyn Avenue Ruslip HA4 8AQ	dm consultancy ltd 12 The Crescent Maidenhead Berkshire SL6 6AB 01628 789670 PLANNING - BUILDING DESIGN	Revision	PA	Drawn
Drawing Title	Proposed Extensions		Date	30 09 2022	Scale
Job no.	1214		Drawing no.		1/50, 1/100
					1214.01