





FRONT ELEVATION

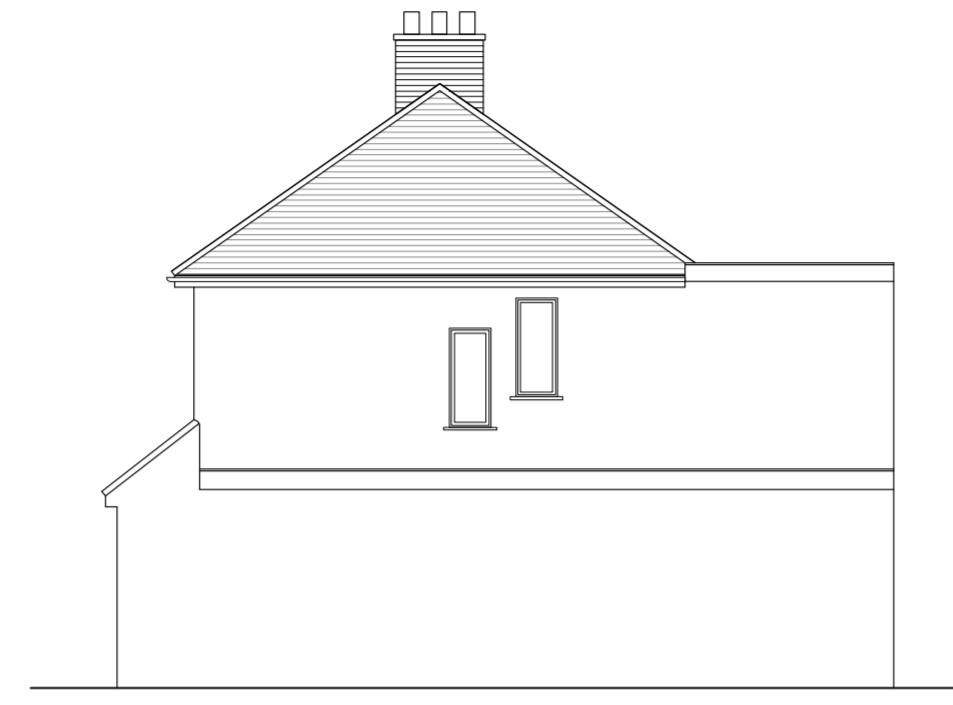


SIDE ELEVATION




REAR ELEVATION

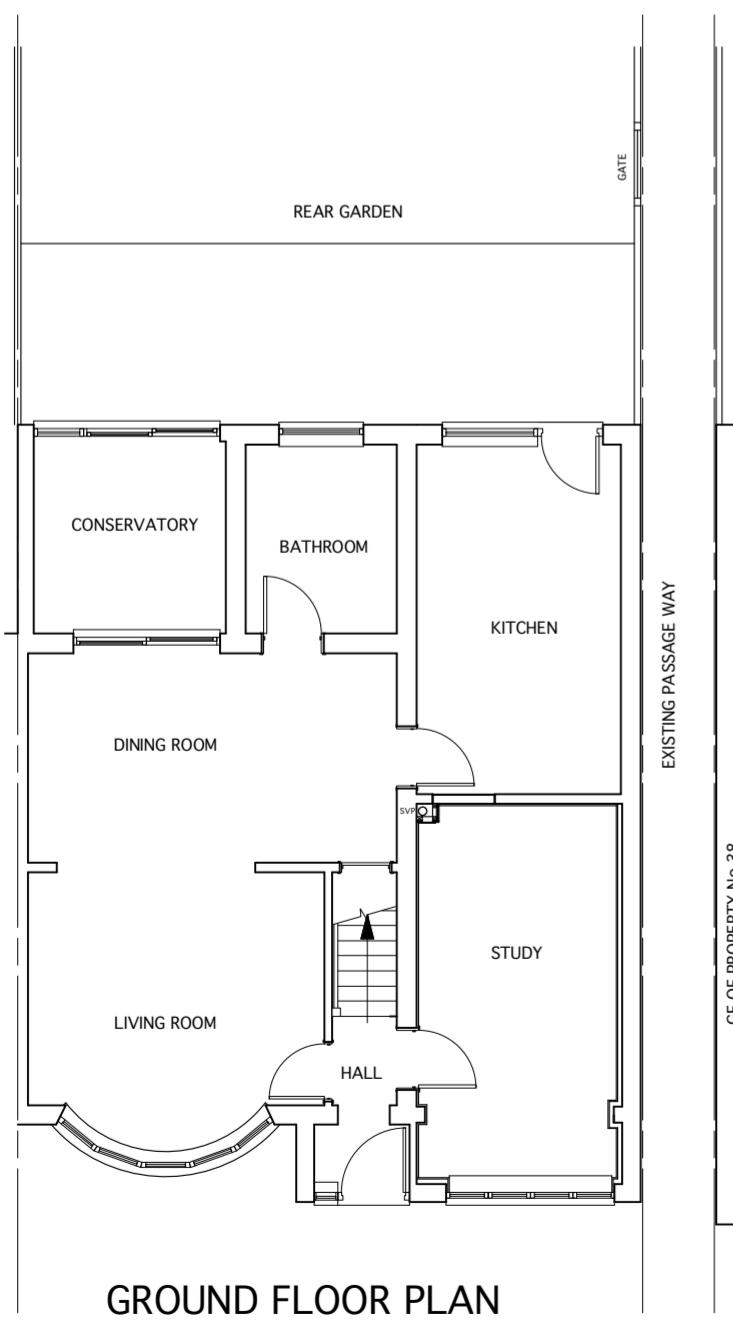

GROUND FLOOR PLAN

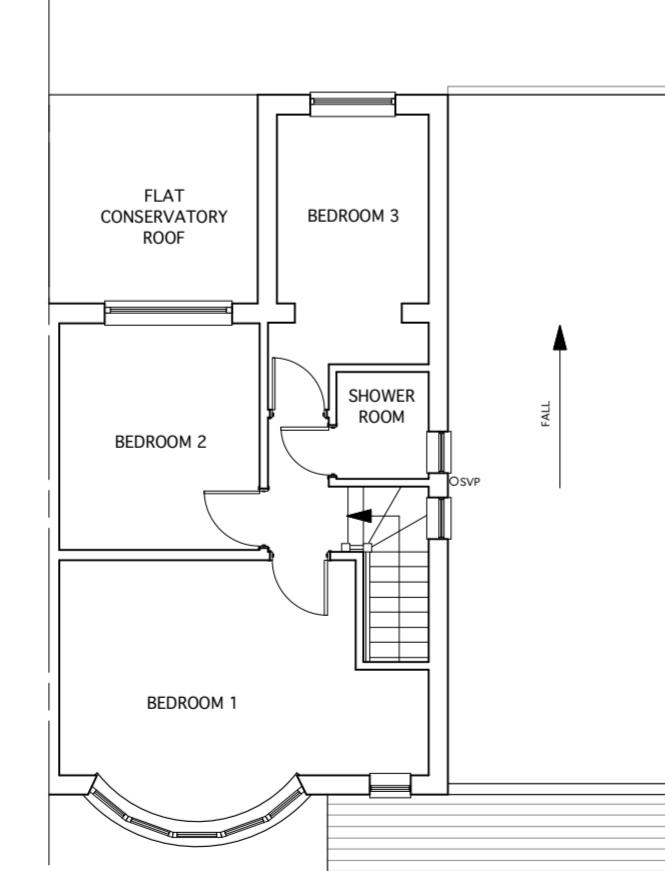


FIRST FLOOR PLAN

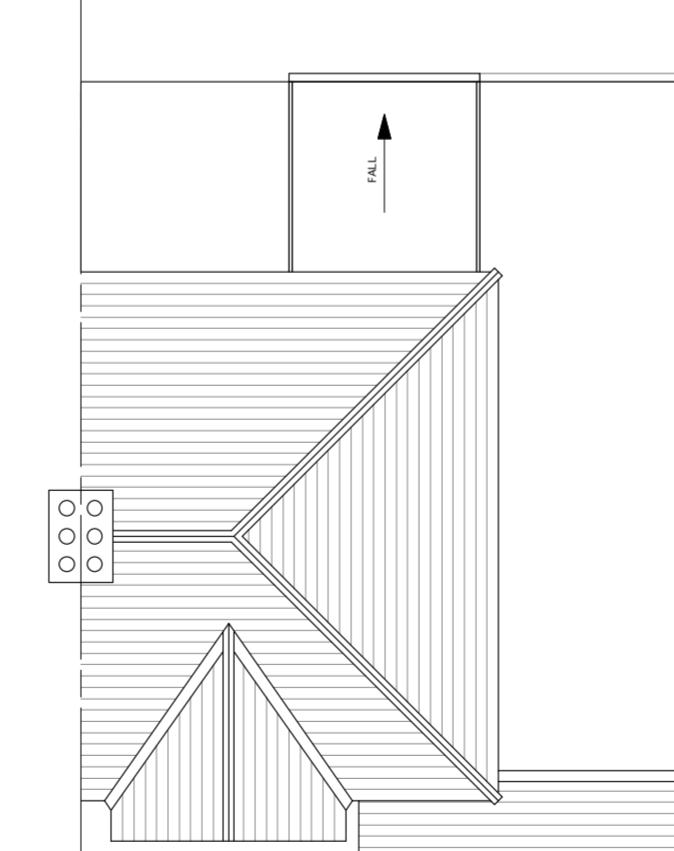

ROOF PLAN

THESE DRAWINGS ARE FOR PLANNING  
APPLICATIONS AND NOT  
FOR CONSTRUCTION

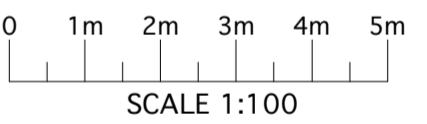

SCALE 1:100

MR SIMON O'BRIEN  
40 DAWLISH DRIVE  
RUISLIP, LONDON HA4 9SD

Job Title  
CONVERSION OF EXISTING  
GARAGE TO A  
HABITABLE ROOM

Drawing  
PROPOSED  
PLANS AND ELEVATIONS

Date 27.11.22 Scale 1:100 @ A2

Job No 40DD Drawing No A-02 Revision No

ANDREAS GEORGIOU t/a GIAD

Office F3, Kingsbury House  
468 Church Lane, London NW9 8UA  
Tel: 020 8200 2331  
TEL: 07956 587037  
email: andreas@giad.co.uk

RESERVE THE COPYRIGHT ON ALL DOCUMENTS AND DRAWINGS