
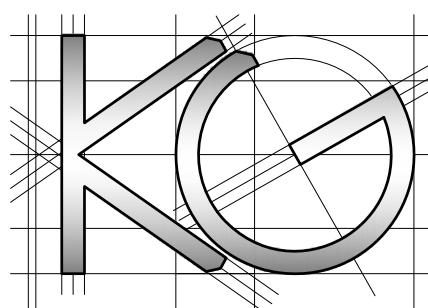


All work to comply with  
current building regulations  
and codes of practice

Do not scale from drawings  
all dimensions to be checked  
on site before the start of  
any work

All Proposed External Materials to Match  
Existing External Materials

Any Proposed Windows to Flank wall to be  
Obscure Glazed and Non-Opening below  
1.7m from FFL

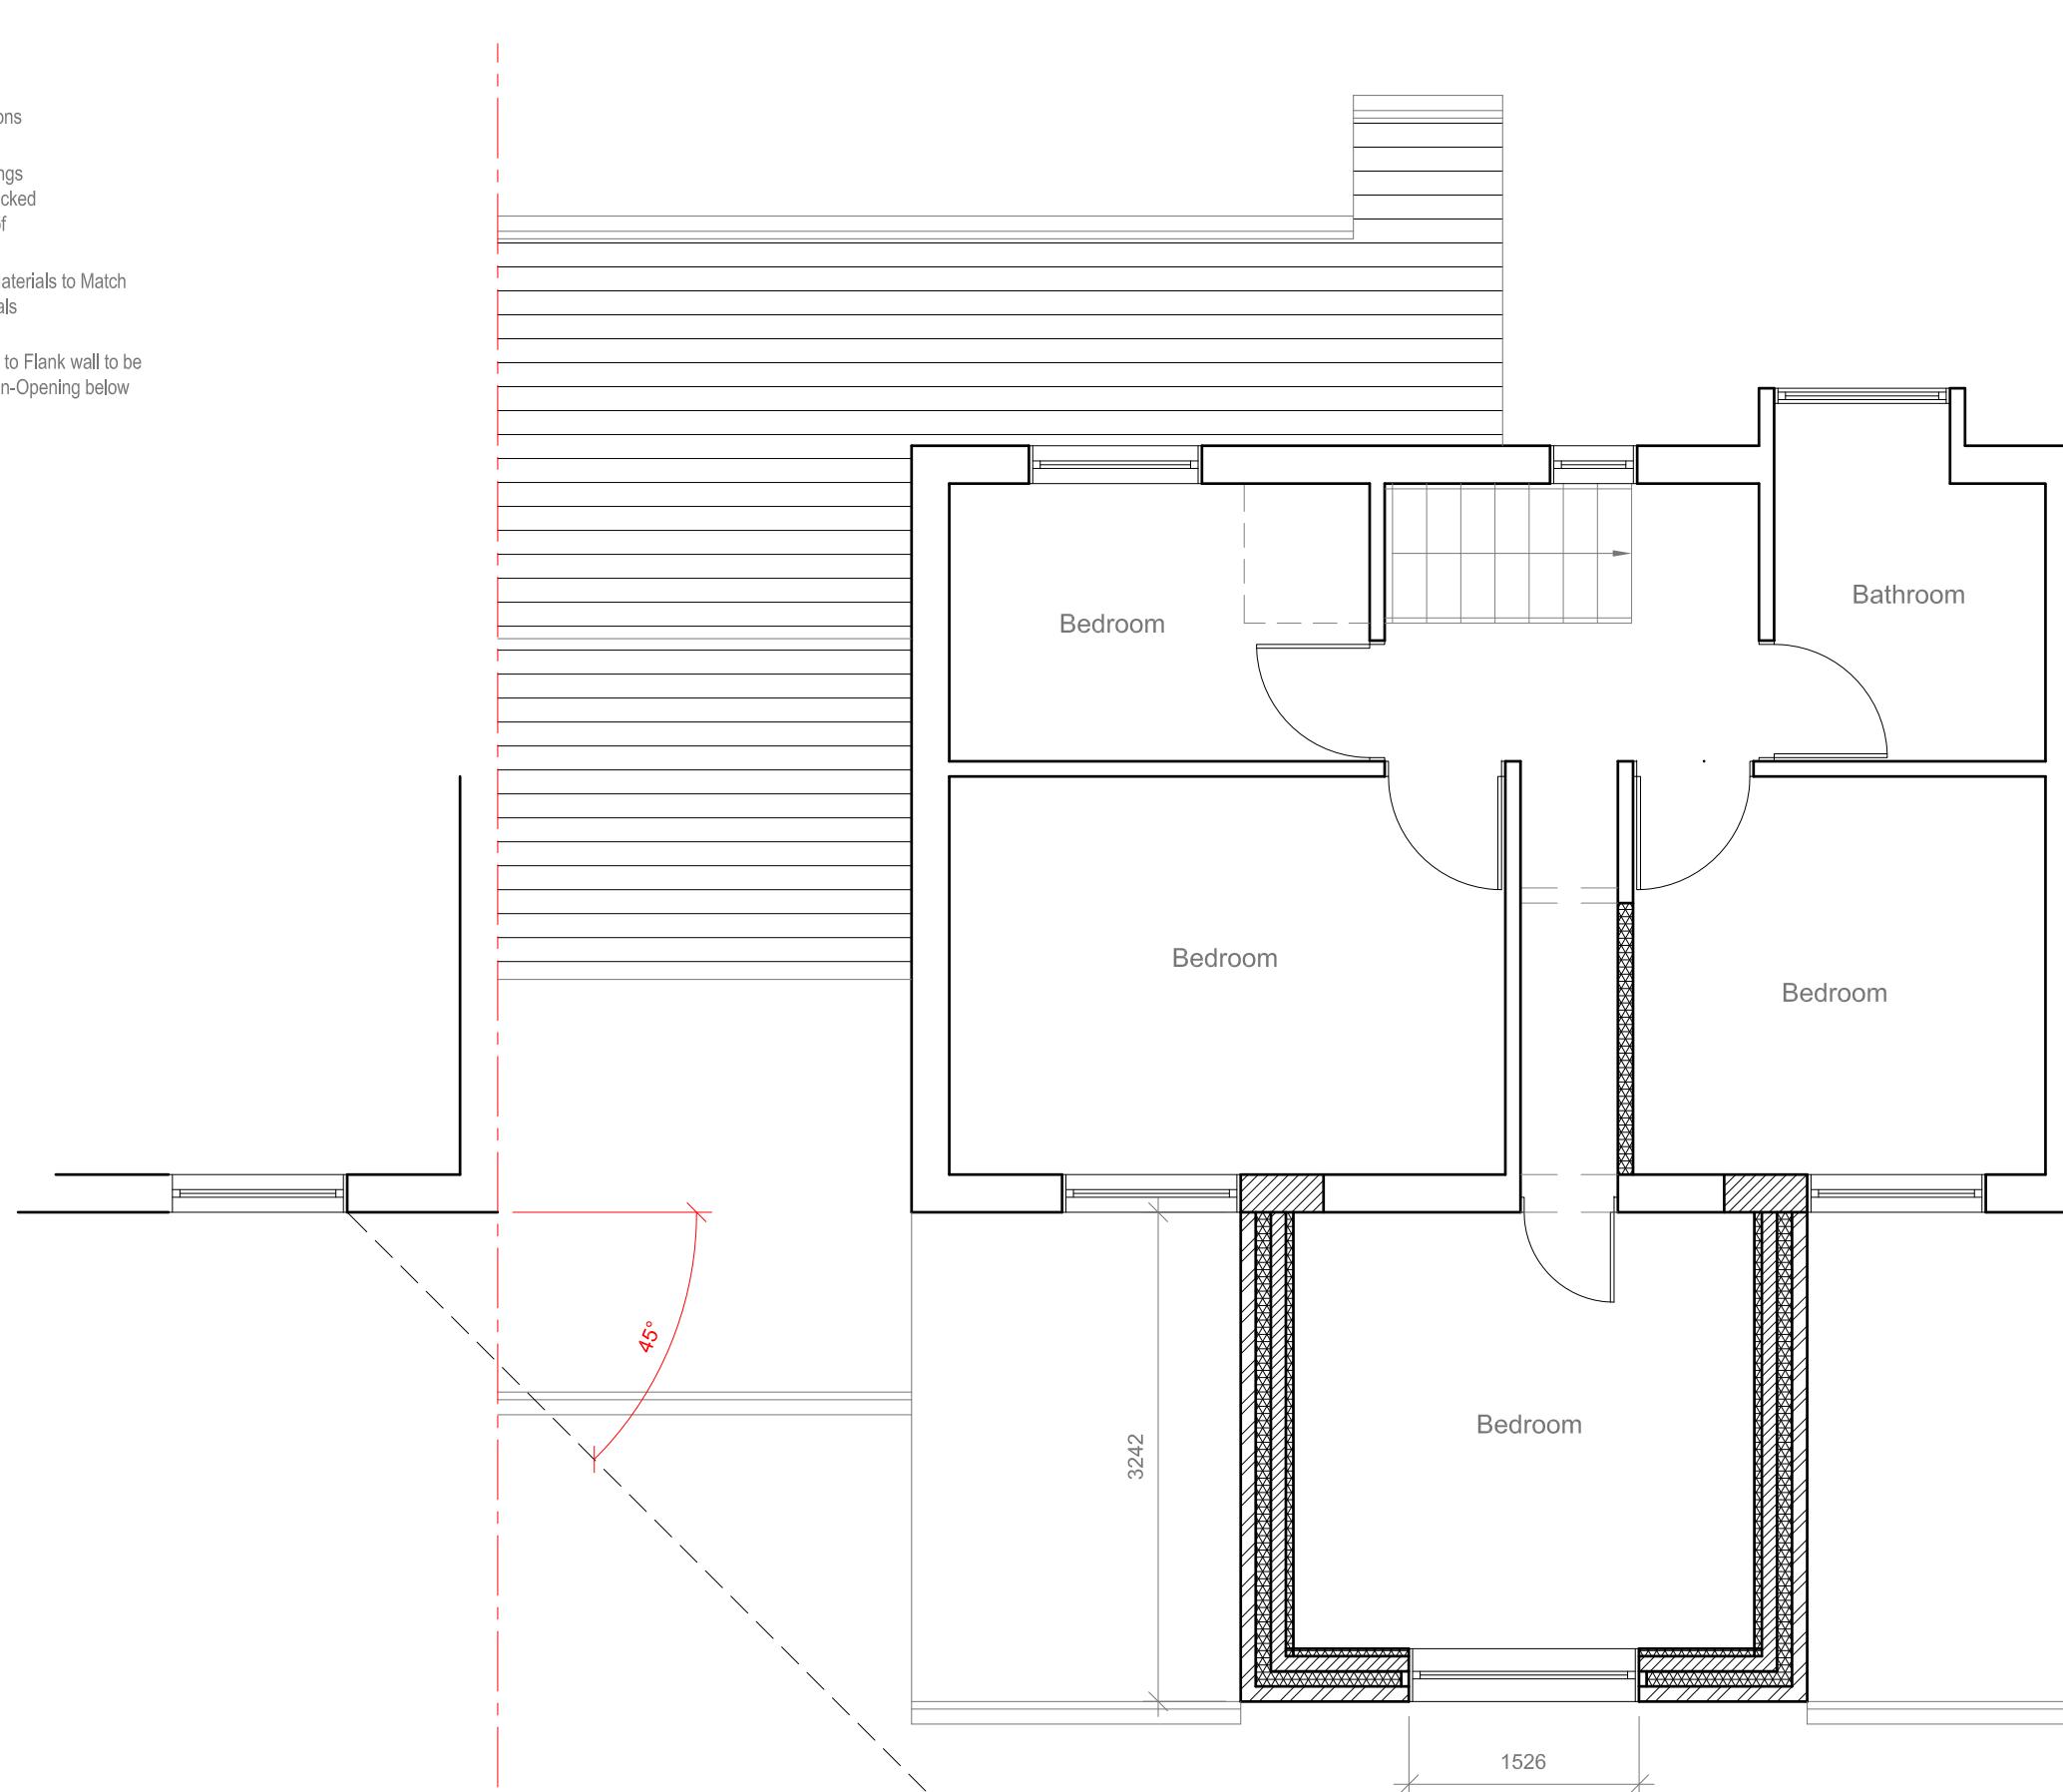

Site Address:  
10 Napton Close  
Hayes  
Middlesex  
UB4 9RN

Drawing Content:  
Proposed First Floor Plan

1

Drawings No:  
10naptonclose/2024/05

2

Drawings Scale:  
1:50

3

Date Drawn:  
14th June 2024

4

Drawn By:  
KG

5

Planning Issue

7

Revision:  
A  
08  
24

6

8