



Location Plan


Site Address: St Johns Church, St John's Road, Uxbridge, UB8 2UR

Date Produced: 19-Sep-2023

Scale: 1:1250 @A4



EXISTING DRAWINGS

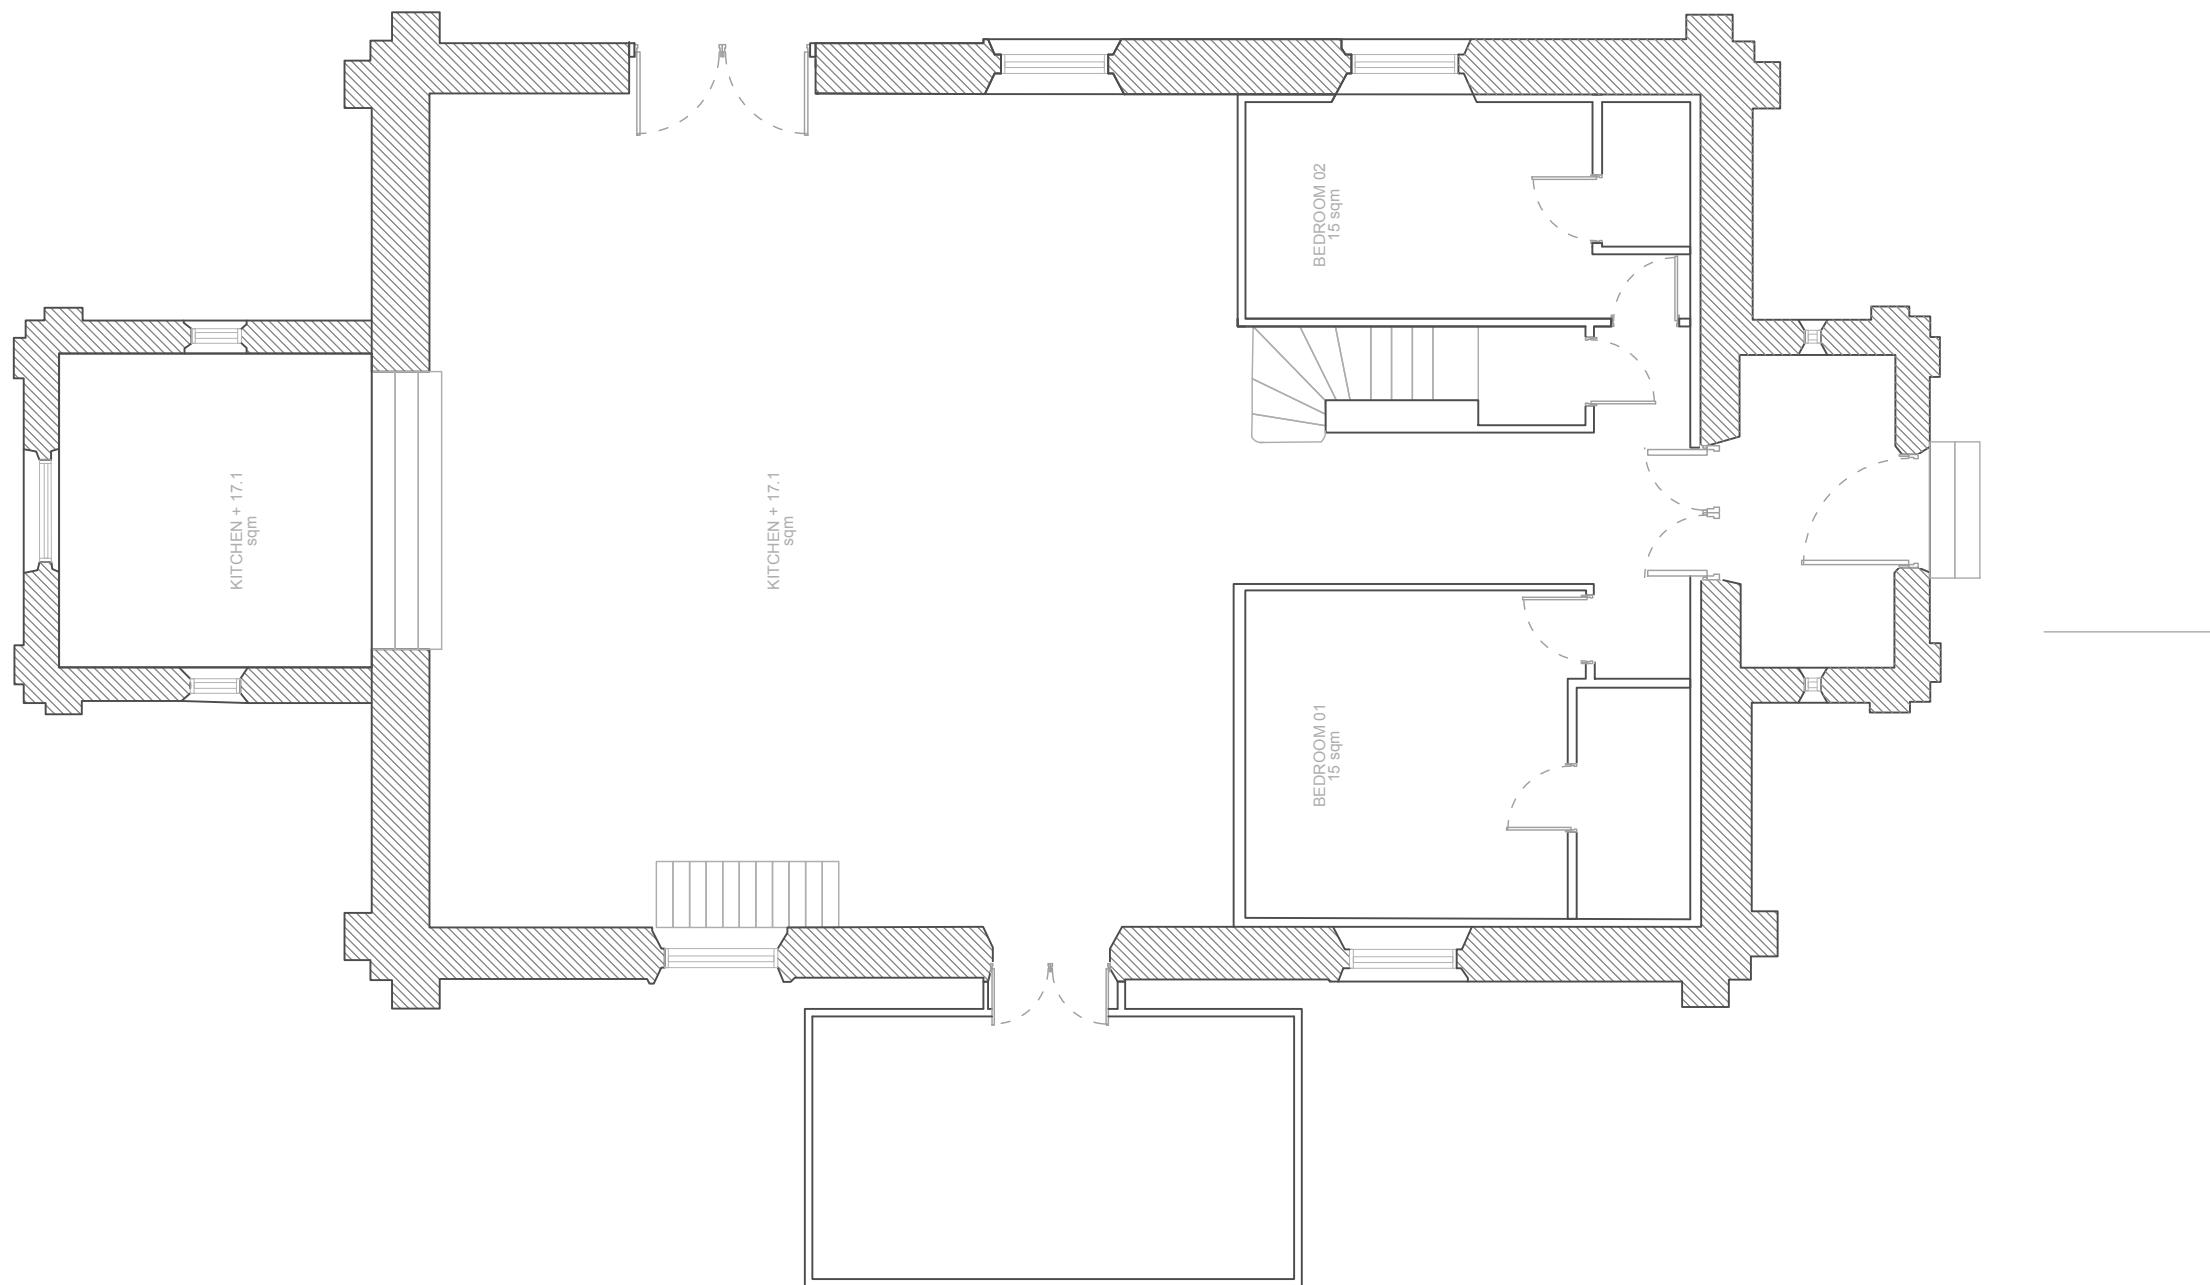

EXISTING GROUND FLOOR PLAN



CAN
ARCHITECTURE + CONSTRUCTION

CAN ARCHITECTURE
ASSOCIATES
86-90 PAUL STREET
LONDON
EC2A 4NE
P- +44 (0) 7493 70 76 70
T- +44 (0) 208 968 7536
Yricher@canarchitectureassociates.com

DO NOT SCALE
Use figured dimensions only. ALL contractors are requested to check all dimensions on site before proceeding. All discrepancies to be notified in writing to CAN ARCHI ASSOCIATES. Dimensions are in millimeters unless stated otherwise. All levels are in meters above AOD unless stated otherwise. No areas indicated, or areas calculated from this drawing should be used for valuation purposes or as the basis for development contracts. Copyright by CAN ARCHI ASSOCIATES. All rights reserved including the right of reproduction in whole or part, in any form or

CLIENT:
DANIEL GALLIMORE

PROJECT ADDRESS:
ST JOHN'S CHURCH ST
JOHN'S RD
UXBRIDGE
UB8 2UR

REVISIONS

NOTES

REV A ISSUED TO CLIENT DEC/2023

PROJECT TYPE
CHANGE OF USE


DRAWN BY
OSR

CHECKED BY
YINKA RICHER

PLANNING

PROJECT:	CONVERSION OF C3 HOUSE TO CLASS C2 RESIDENTIAL CHILDRENS HOME	
DRAWING TITLE:	EXIST GF PLAN	
SCALE:	1:50	DATE
PAPER SIZE:	A3	DRW NO
PROJECT NO:	ST-UBRCH-1223	

CAN
ARCHITECTURE + CONSTRUCTION

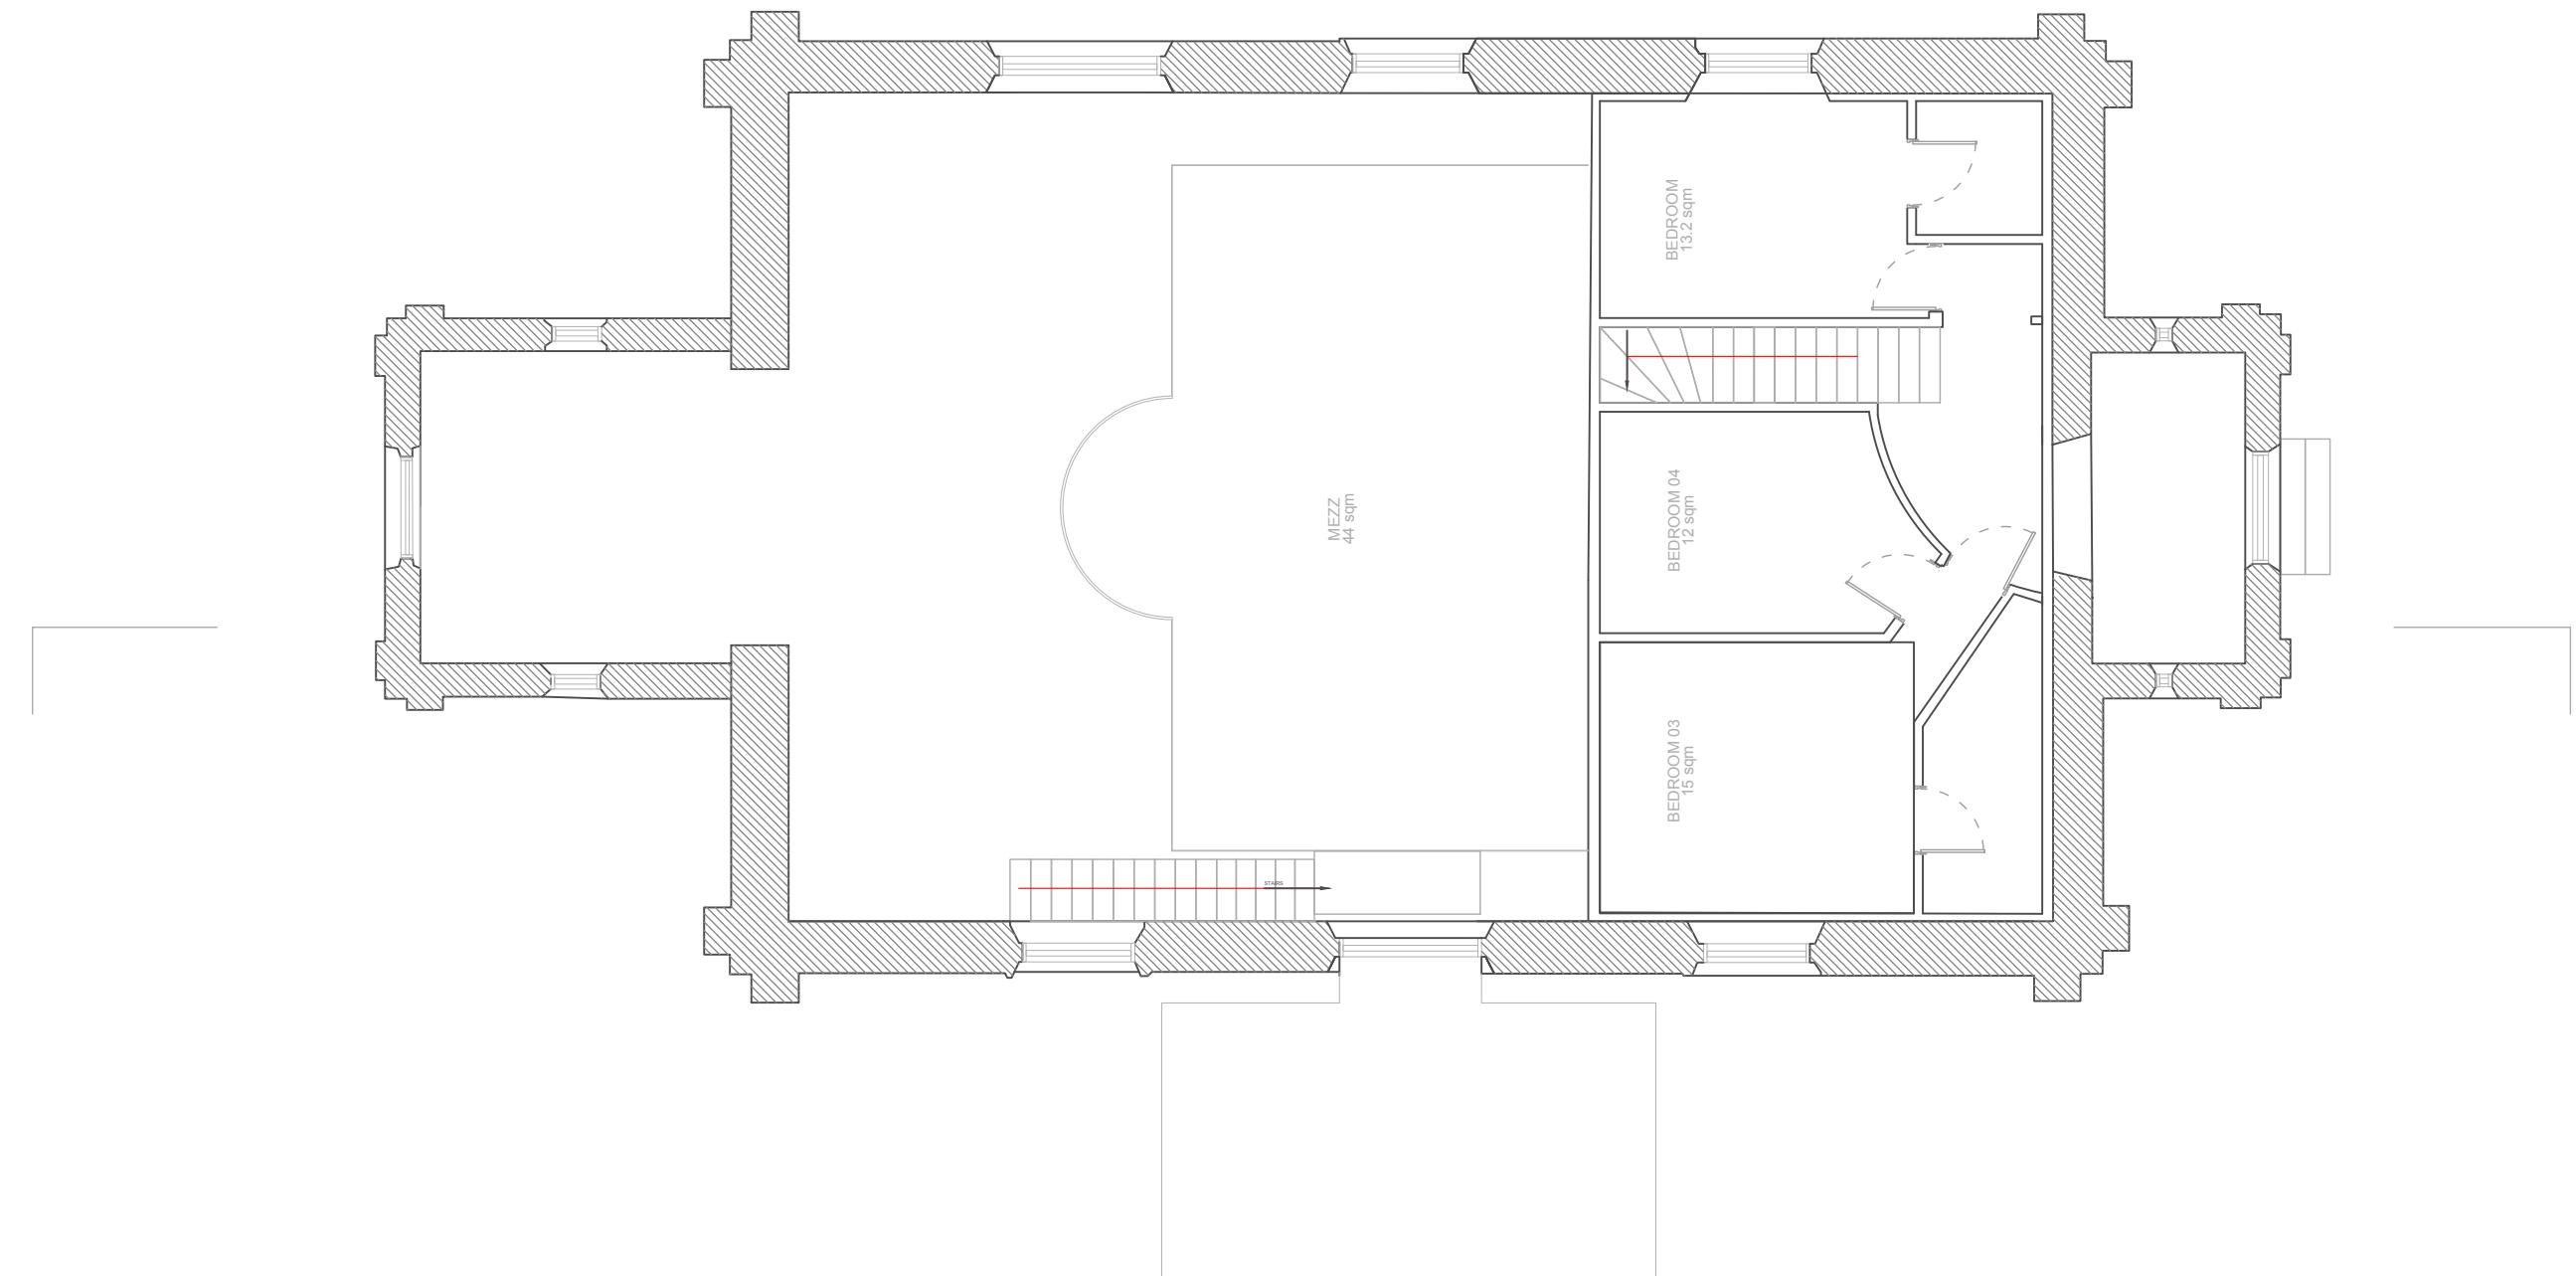

EXISTING FIRST FLOOR PLAN

0 1 2 3 4 5m

CAN
ARCHITECTURE + CONSTRUCTION

CAN ARCHITECTURE
ASSOCIATES
86-90 PAUL STREET
LONDON
EC2A 4NE
P- +44 (0) 7493 70 76 70
T- +44 (0) 208 968 7536
Yricher@canarchitectureassociates.com

DO NOT SCALE
Use figured dimensions only. ALL contractors are requested to check all dimensions on site before proceeding. All discrepancies to be notified in writing to CAN ARCHI ASSOCIATES. Dimensions are in millimeters unless stated otherwise. All levels are in meters above AOD unless stated otherwise. No areas indicated, or areas calculated from this drawing should be used for valuation purposes or as the basis for development contracts. Copyright by CAN ARCHI ASSOCIATES. All rights reserved including the right of reproduction in whole or part, in any form or

CLIENT:
DANIEL GALLIMORE

PROJECT ADDRESS:
ST JOHN'S CHURCH ST
JOHN'S RD
UXBRIDGE
UB8 2UR

REVISIONS

NOTES
ISSUED TO CLIENT MAY/2021
REV A ISSUED TO CLIENT OCT/2023

PROJECT TYPE
CHANGE OF USE


DRAWN BY
OSR

CHECKED BY
YINKA RICHER

PLANNING

PROJECT:	CONVERSION OF C3 HOUSE TO CLASS C2 RESIDENTIAL CHILDRENS HOME	
DRAWING TITLE:	EXIST 2ND FL PLAN	
SCALE:	1:100	DATE
PAPER SIZE:	A3	DRW NO
PROJECT NO:	ST-UBRCH-1223	

CAN
ARCHITECTURE + CONSTRUCTION

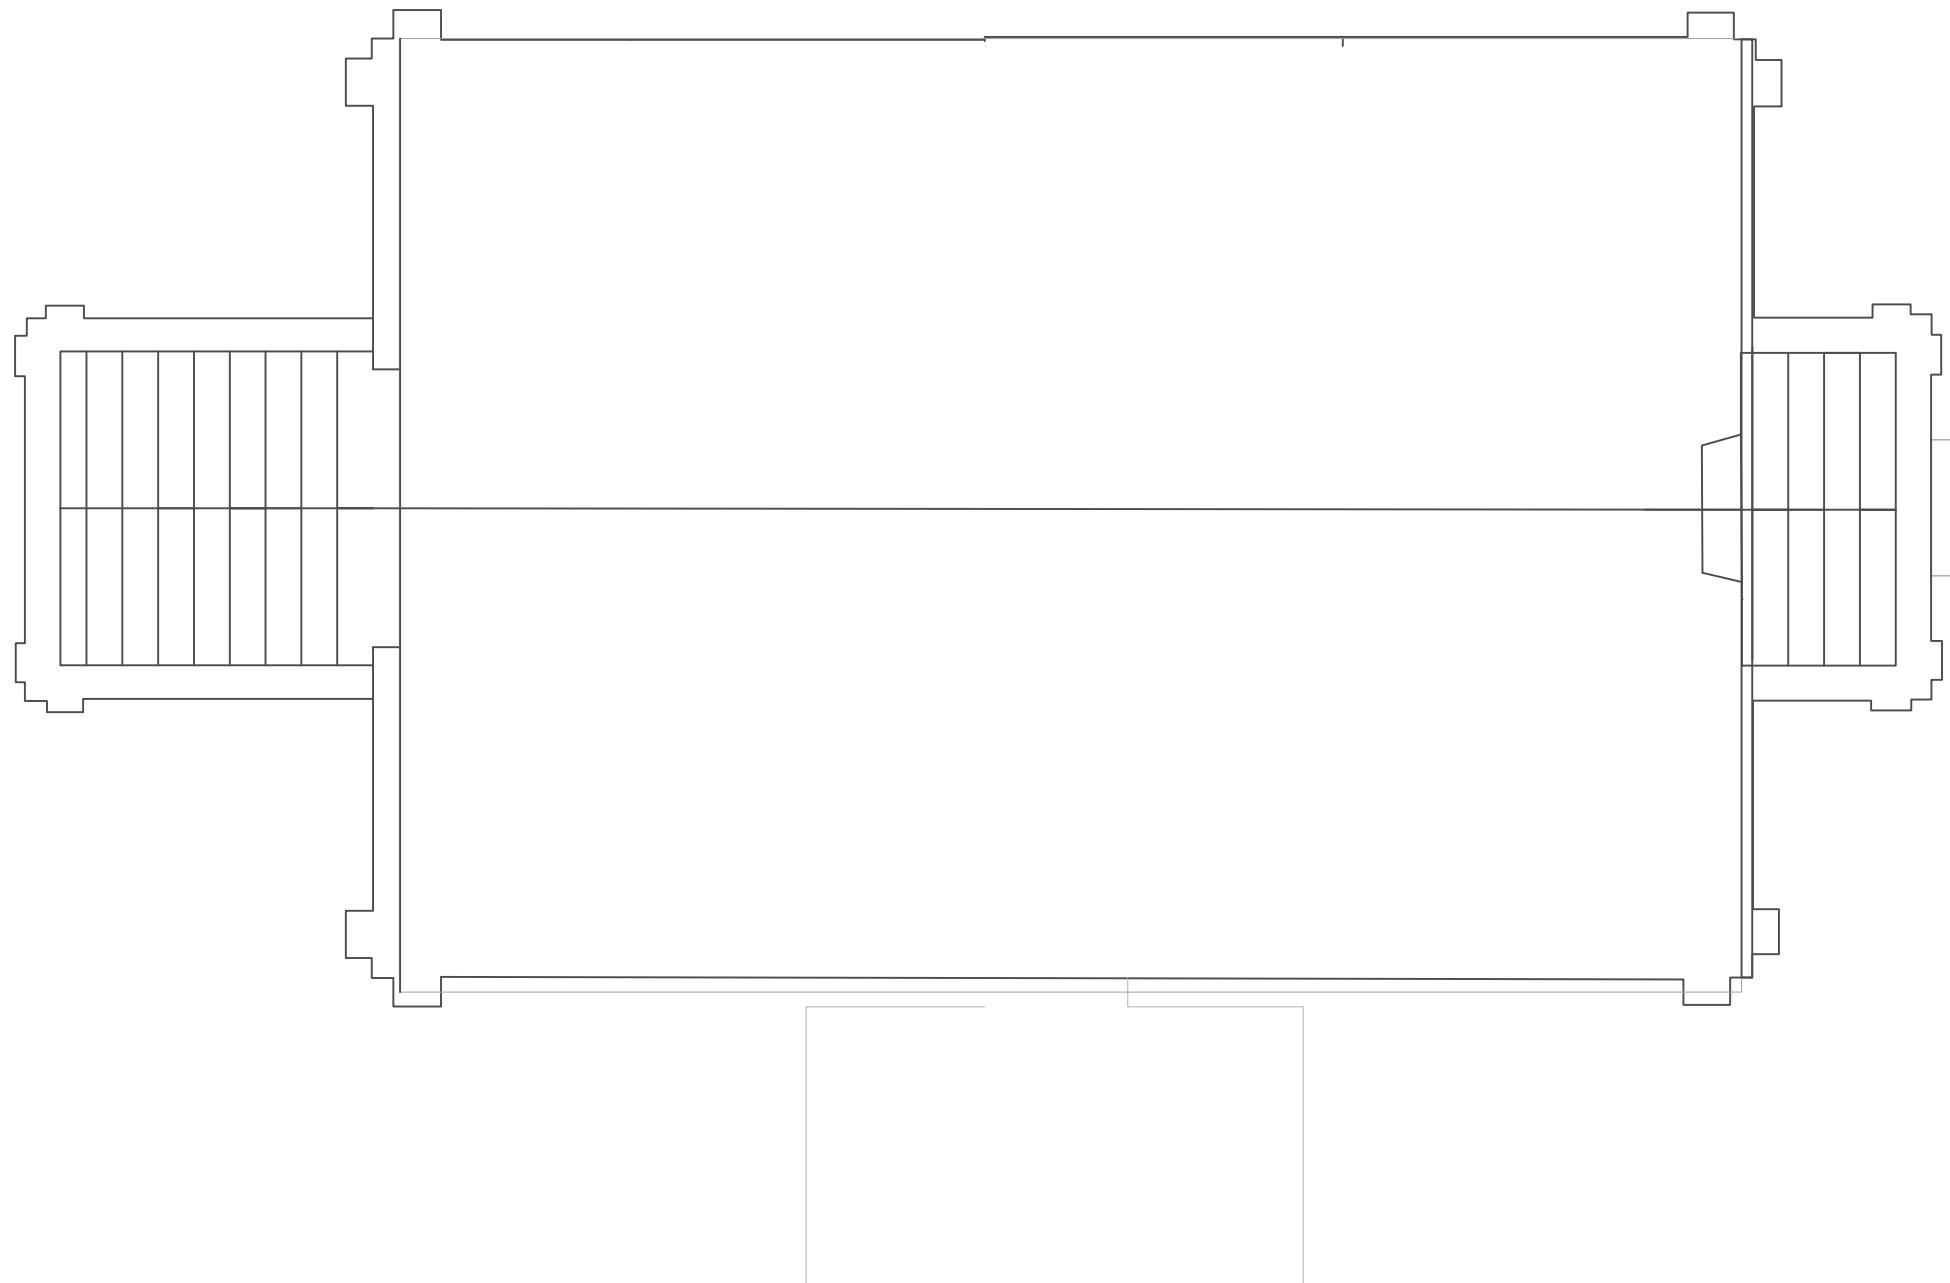

EXISTING ROOF PLAN

0 1 2 3 4 5m

CAN
ARCHITECTURE + CONSTRUCTION

CAN ARCHITECTURE
ASSOCIATES
86-90 PAUL STREET
LONDON
EC2A 4NE
P- +44 (0) 7493 70 76 70
T- +44 (0) 208 968 7536
Yricher@canarchitectureassociates.com

DO NOT SCALE
Use figured dimensions only. ALL contractors are requested to check all dimensions on site before proceeding. All discrepancies to be notified in writing to CAN ARCHI ASSOCIATES. Dimensions are in millimeters unless stated otherwise. All levels are in meters above AOD unless stated otherwise. No areas indicated, or areas calculated from this drawing should be used for valuation purposes or as the basis for development contracts. Copyright by CAN ARCHI ASSOCIATES. All rights reserved including the right of reproduction in whole or part, in any form or manner.

CLIENT:
DANIEL GALLIMORE

PROJECT ADDRESS:
ST JOHN'S CHURCH ST
JOHN'S RD
UXBRIDGE
UB8 2UR

REVISIONS

NOTES

REV A ISSUED TO CLIENT DEC/2023

PROJECT TYPE
CHANGE OF USE

DRAWN BY
OSR

CHECKED BY
YINKA RICHER

PLANNING

PROJECT:	CONVERSION OF C3 HOUSE TO CLASS C2 RESIDENTIAL CHILDRENS HOME	
DRAWING TITLE:	EXIST ROOF PLAN	
SCALE:	1:100	DATE
PAPER SIZE:	A3	DRW NO
PROJECT NO:	ST-UBRCH-1223	

CAN
ARCHITECTURE + CONSTRUCTION



EXISTING FRONT ELEVATION



CAN
ARCHITECTURE + CONSTRUCTION

CAN ARCHITECTURE
ASSOCIATES
86-90 PAUL STREET
LONDON
EC2A 4NE
P- +44 (0) 7493 70 76 70
T- +44 (0) 208 968 7536
Yricher@canarchitectureassociates.com

DO NOT SCALE
Use figured dimensions only. ALL contractors are requested to check all dimensions on site before proceeding. All discrepancies to be notified in writing to CAN ARCHI ASSOCIATES. Dimensions are in millimeters unless stated otherwise. All levels are in meters above AOD unless stated otherwise. No areas indicated, or areas calculated from this drawing should be used for valuation purposes or as the basis for development contracts. Copyright by CAN ARCHI ASSOCIATES. All rights reserved including the right of reproduction in whole or part, in any form or

CLIENT:
DANIEL GALLIMORE

PROJECT ADDRESS:
ST JOHN'S CHURCH ST
JOHN'S RD
UXBRIDGE
UB8 2UR

REVISIONS

NOTES

REV A ISSUED TO CLIENT DEC/2023

PROJECT TYPE
CHANGE OF USE


DRAWN BY
OSR

CHECKED BY
YINKA RICHER

PLANNING

PROJECT:	CONVERSION OF C3 HOUSE TO CLASS C2 RESIDENTIAL CHILDRENS HOME	
DRAWING TITLE:	EXIST FRONT ELEV	
SCALE:	1:100	DATE
		DRW NO
PAPER SIZE:	A3	DEC/2023
PROJECT NO:	E08	
	ST-UBRCH-1223	

CAN
ARCHITECTURE + CONSTRUCTION

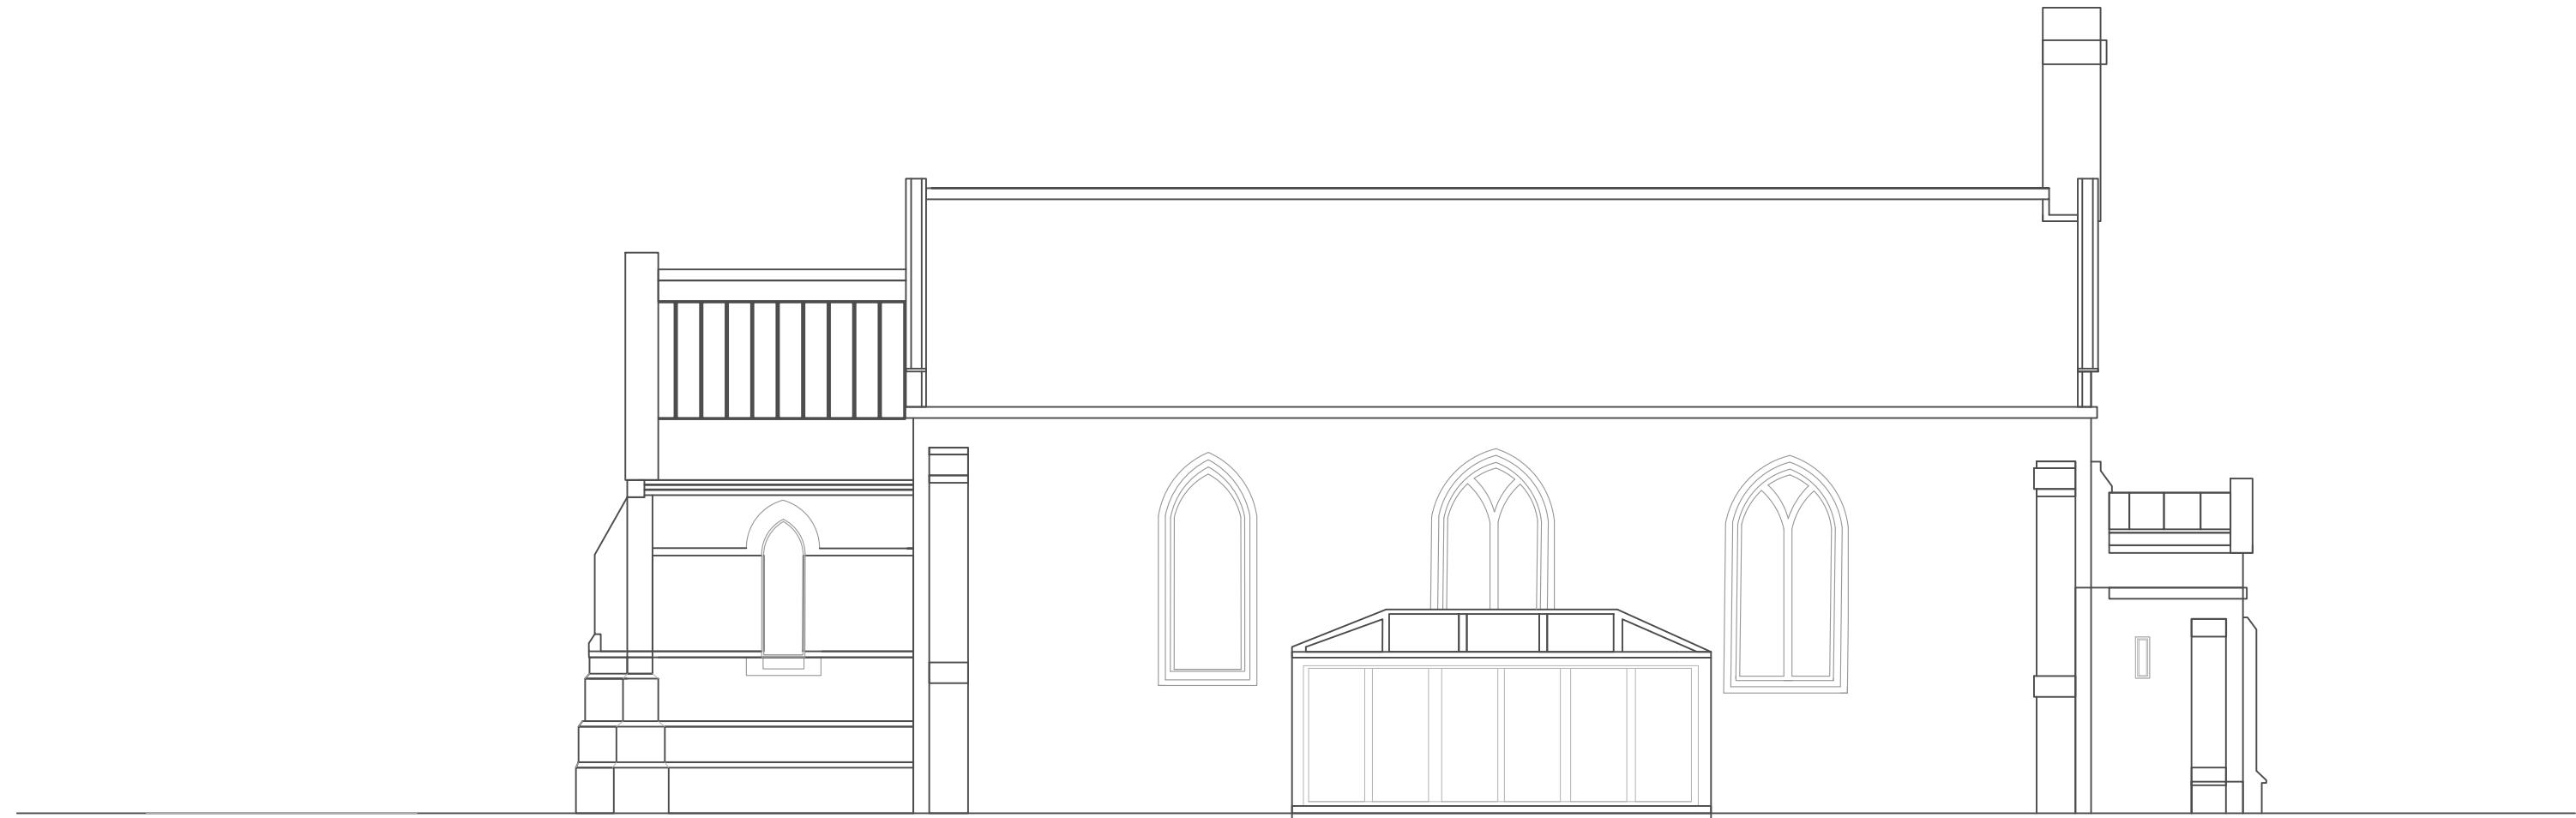

EXISTING SIDE (RIGHT SIDE) ELEVATION



CAN
ARCHITECTURE + CONSTRUCTION

**CAN ARCHITECTURE
ASSOCIATES**
86-90 PAUL STREET
LONDON
EC2A 4NE
P: +44 (0) 7493 70 76 70
T: +44 (0) 208 968 7536
Yricher@canarchitectureassociates.com

DO NOT SCALE
Use figured dimensions only. ALL contractors are requested to check all dimensions on site before proceeding. All discrepancies to be notified in writing to CAN ARCHI ASSOCIATES. Dimensions are in millimeters unless stated otherwise. All levels are in meters above AOD unless stated otherwise. No areas indicated, or areas calculated from this drawing should be used for valuation purposes or as the basis for development contracts. Copyright by CAN ARCHI ASSOCIATES. All rights reserved including the right of reproduction in whole or part, in any form or

CLIENT:
DANIEL GALLIMORE

PROJECT ADDRESS:
ST JOHN'S CHURCH ST
JOHN'S RD
UXBRIDGE
UB8 2UR

REVISIONS

NOTES

REV A ISSUED TO CLIENT DEC/2023

PROJECT TYPE
CHANGE OF USE


DRAWN BY
OSR

CHECKED BY
YINKA RICHER

PLANNING

PROJECT:	CONVERSION OF C3 HOUSE TO CLASS C2 RESIDENTIAL CHILDRENS HOME	
DRAWING TITLE:	EXIST SIDE R ELEV	
SCALE:	1:75	DATE
PAPER SIZE:	A3	DRW NO
PROJECT NO:	ST-UBRCH-1223	

CAN
ARCHITECTURE + CONSTRUCTION

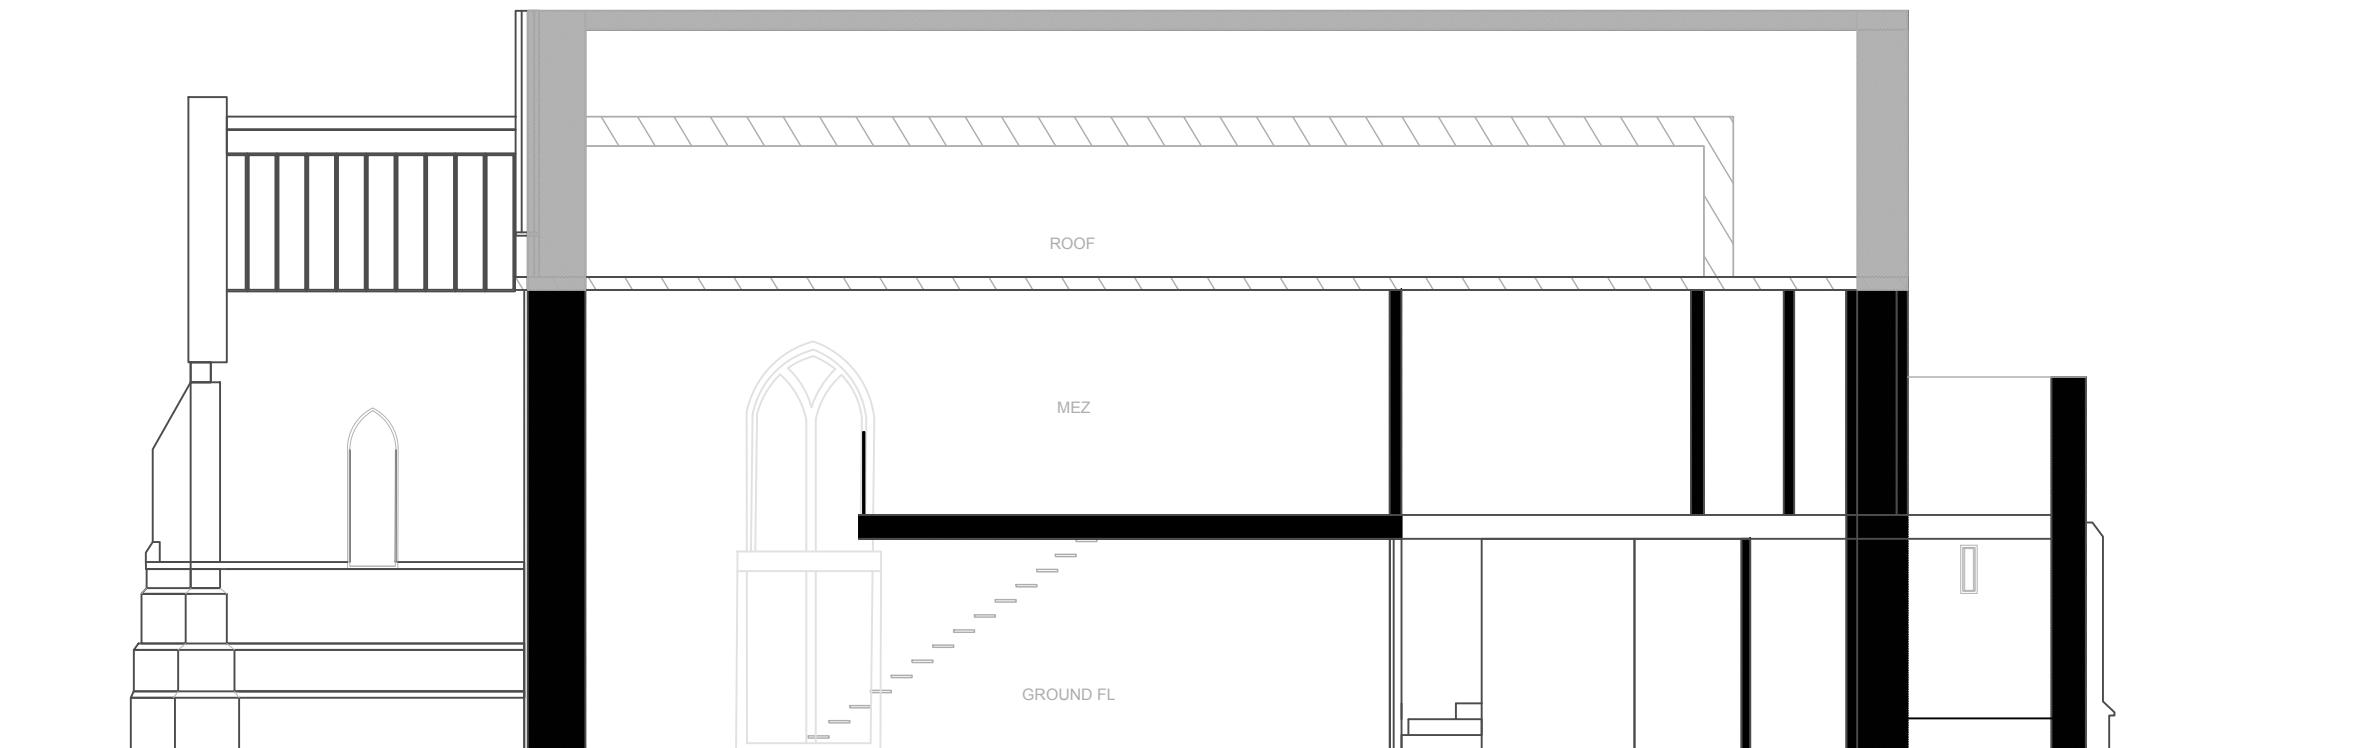

PROPOSED A - A SECTION



CAN
ARCHITECTURE + CONSTRUCTION

CAN ARCHITECTURE
ASSOCIATES
86-90 PAUL STREET
LONDON
EC2A 4NE
P: +44 (0) 7493 70 76 70
T: +44 (0) 208 968 7536
Yricher@canarchitectureassociates.com

DO NOT SCALE
Use figured dimensions only. ALL contractors are requested to check all dimensions on site before proceeding. All discrepancies to be notified in writing to CAN ARCHI ASSOCIATES. Dimensions are in millimeters unless stated otherwise. All levels are in meters above AOD unless stated otherwise. No areas indicated, or areas calculated from this drawing should be used for valuation purposes or as the basis for development contracts. Copyright by CAN ARCHI ASSOCIATES. All rights reserved including the right of reproduction in whole or part, in any form or manner.

CLIENT:
DANIEL GALLIMORE

PROJECT ADDRESS:
ST JOHN'S CHURCH ST
JOHN'S RD
UXBRIDGE
UB8 2UR

REVISIONS

NOTES

REV A ISSUED TO CLIENT DEC/2023

PROJECT TYPE
CHANGE OF USE

DRAWN BY
OSR


CHECKED BY
YINKA RICHER

PLANNING

PROJECT:	CONVERSION OF C3 HOUSE TO CLASS C2 RESIDENTIAL CHILDRENS HOME	
DRAWING TITLE:	PROP A-A SECTION	
SCALE:	1:75	DATE
PAPER SIZE:	A3	DRW NO
PROJECT NO:	ST-UBRCH-1223	

CAN
ARCHITECTURE + CONSTRUCTION

PROPOSED DRAWINGS

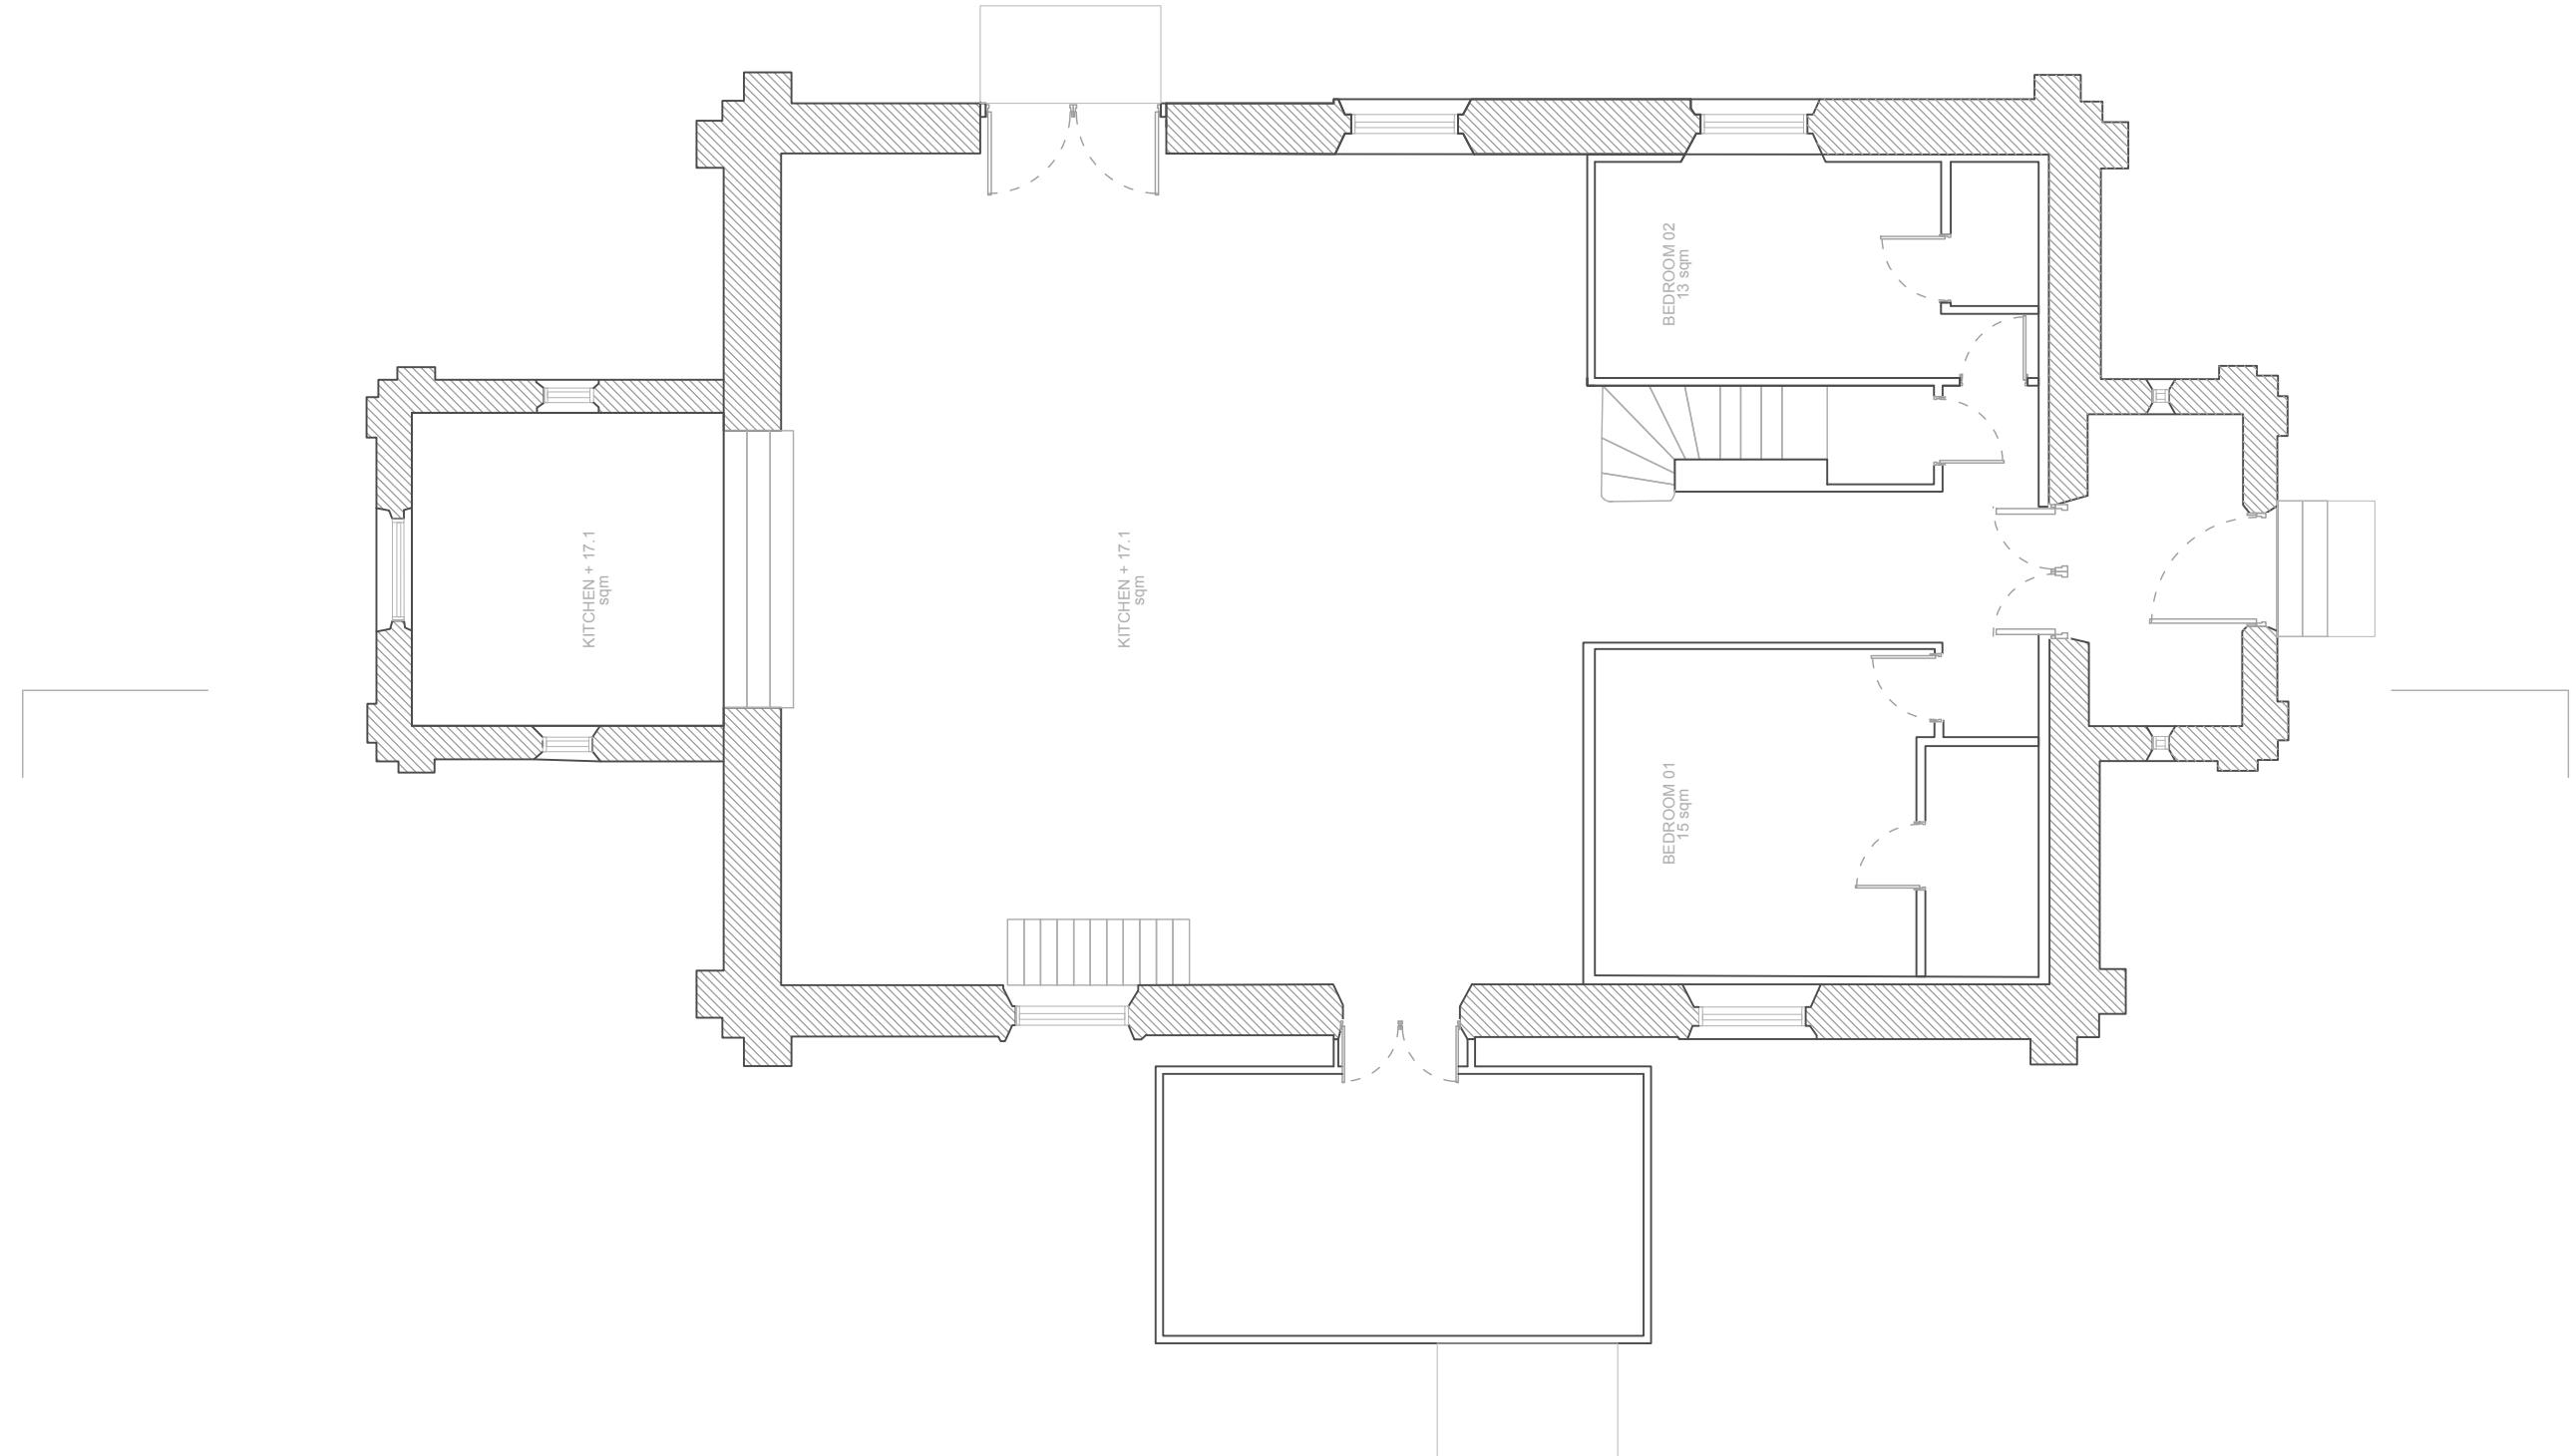

PROPOSED GROUND FLOOR PLAN

0 1 2 3 4 5m

CAN
ARCHITECTURE + CONSTRUCTION

**CAN ARCHITECTURE
ASSOCIATES**
86-90 PAUL STREET
LONDON
EC2A 4NE
P: +44 (0) 7493 70 76 70
T: +44 (0) 208 968 7536
Yricher@canarchitectureassociates.com

DO NOT SCALE
Use figured dimensions only. ALL contractors are requested to check all dimensions on site before proceeding. All discrepancies to be notified in writing to CAN ARCHI ASSOCIATES. Dimensions are in millimeters unless stated otherwise. All levels are in meters above AOD unless stated otherwise. No areas indicated, or areas calculated from this drawing should be used for valuation purposes or as the basis for development contracts. Copyright by CAN ARCHI ASSOCIATES. All rights reserved including the right of reproduction in whole or part, in any form or

CLIENT:
DANIEL GALLIMORE

PROJECT ADDRESS:
ST JOHN'S CHURCH ST
JOHN'S RD
UXBRIDGE
UB8 2UR

REVISIONS

NOTES

REV A ISSUED TO CLIENT DEC/2023

PROJECT TYPE
CHANGE OF USE


DRAWN BY
OSR

CHECKED BY
YINKA RICHER

PLANNING

PROJECT:	CONVERSION OF C3 HOUSE TO CLASS C2 RESIDENTIAL CHILDRENS HOME		
DRAWING TITLE:	PROP GF PLAN WITH RAMPS		
SCALE:	1:50	DATE	DRW NO
PAPER SIZE:	A3	DEC/2023	P03
PROJECT NO:	ST-UBRCH-1223		

CAN
ARCHITECTURE + CONSTRUCTION

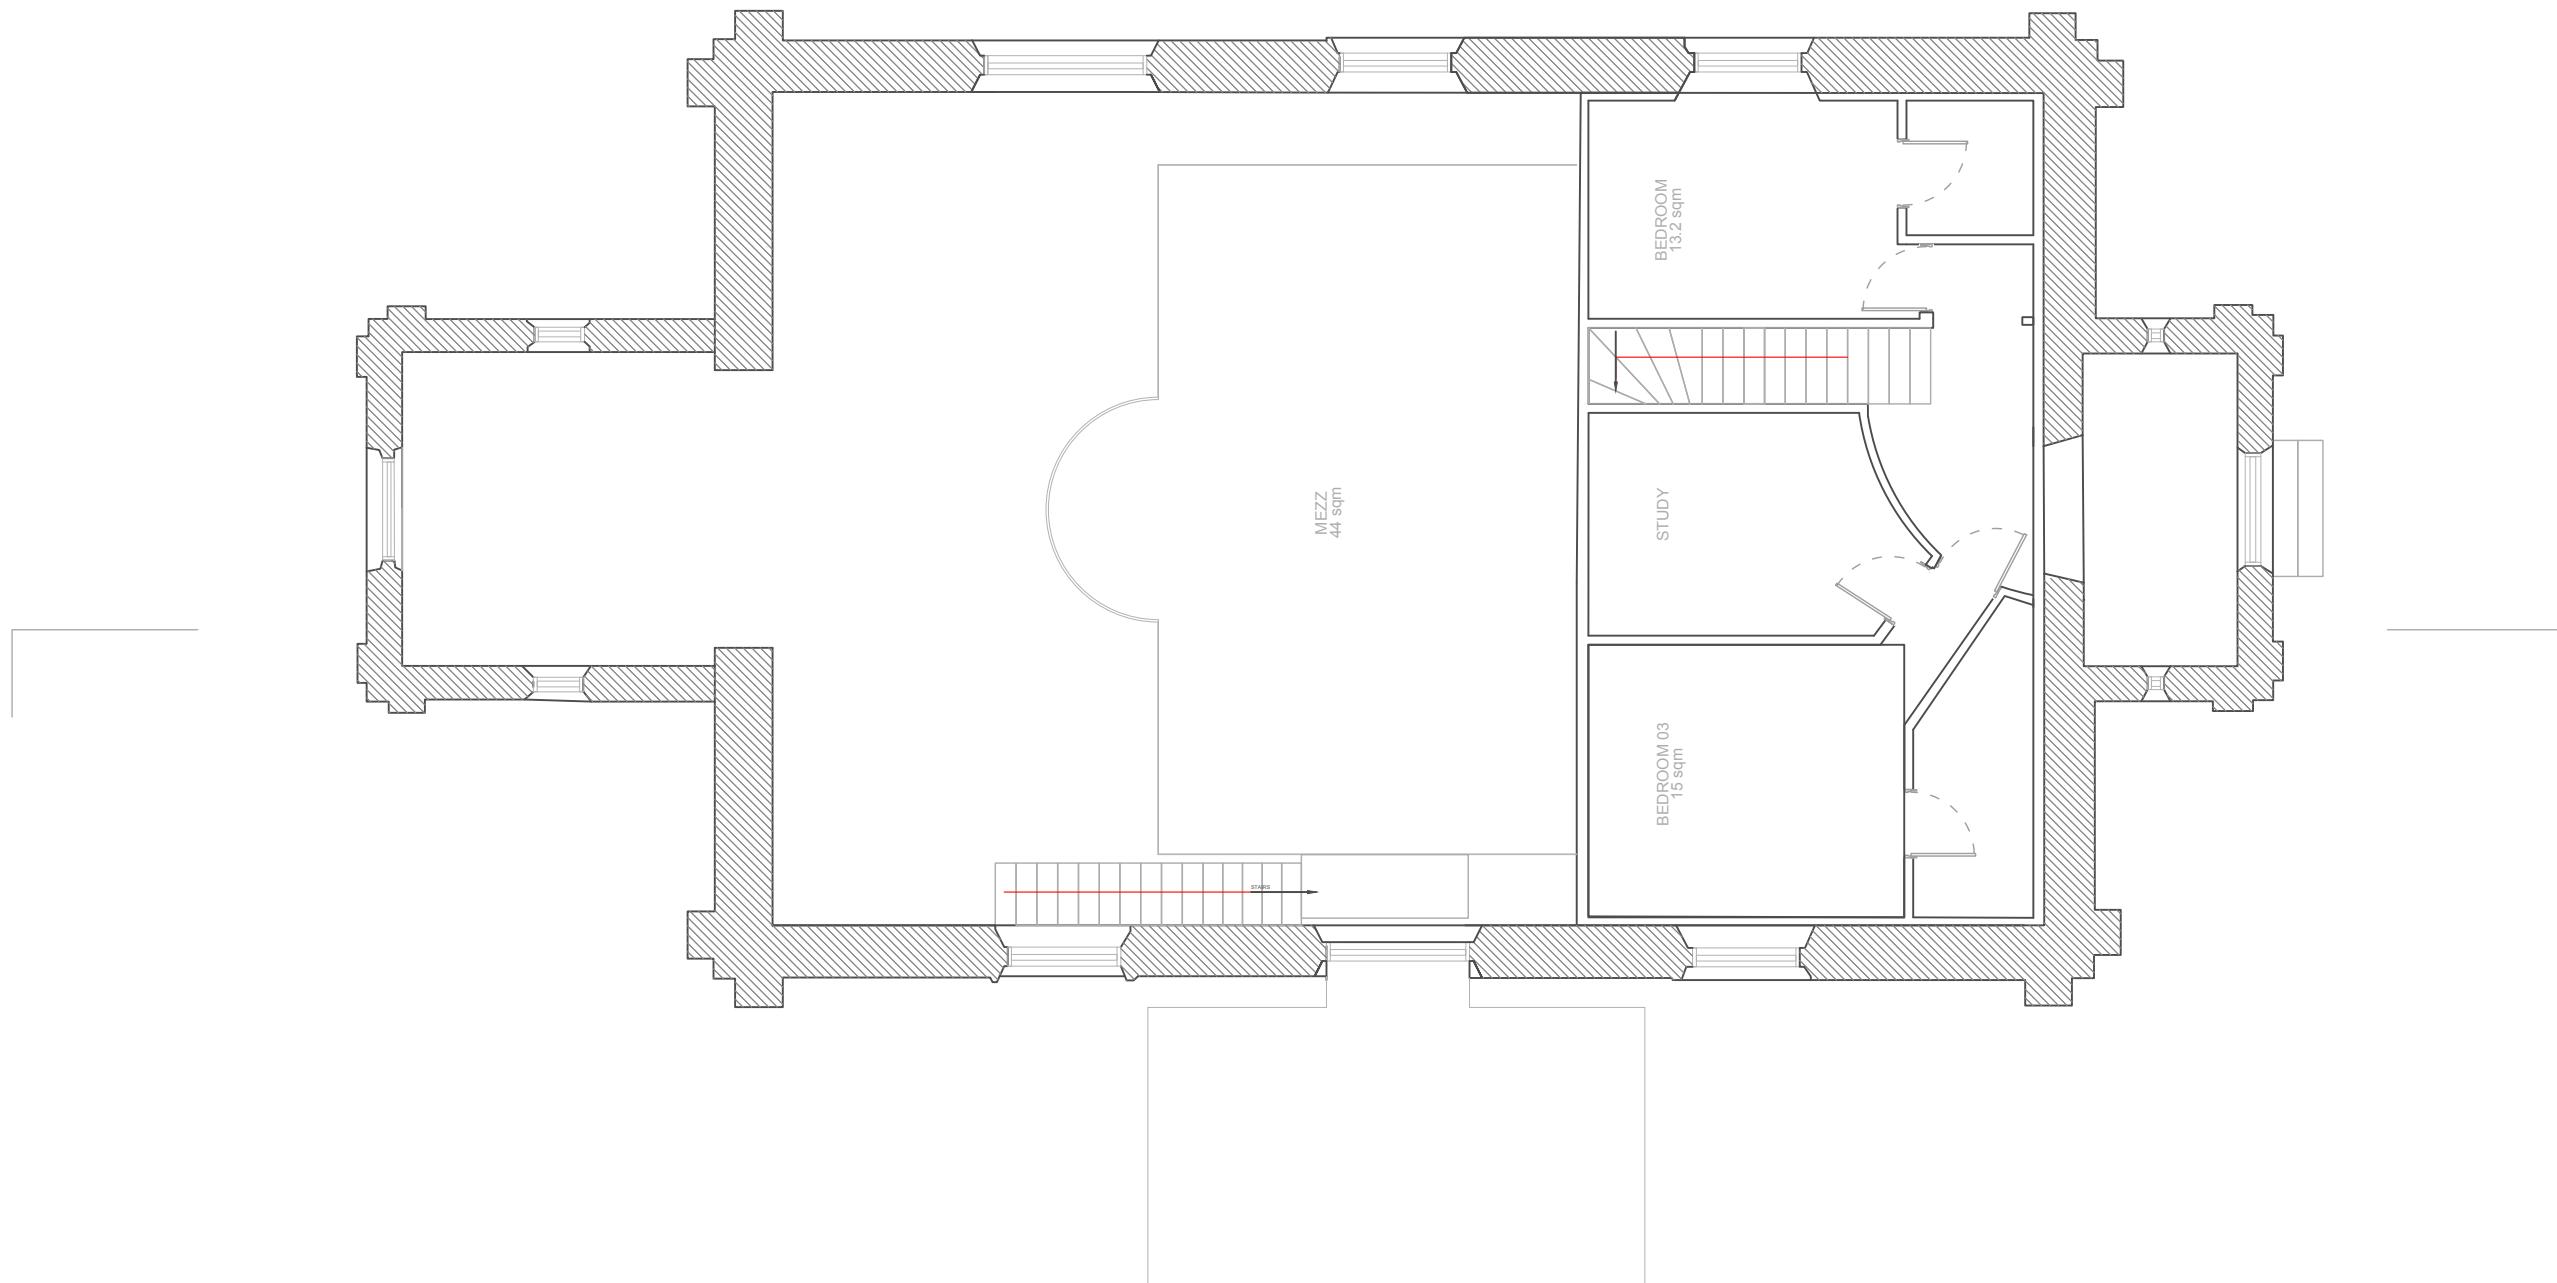

PROPOSED FIRST FLOOR PLAN

0 1 2 3 4 5m

CAN
ARCHITECTURE + CONSTRUCTION

**CAN ARCHITECTURE
ASSOCIATES**
86-90 PAUL STREET
LONDON
EC2A 4NE
P: +44 (0) 7493 70 76 70
T: +44 (0) 208 968 7536
Yricher@canarchitectureassociates.com

DO NOT SCALE
Use figured dimensions only. ALL contractors are requested to check all dimensions on site before proceeding. All discrepancies to be notified in writing to CAN ARCHI ASSOCIATES. Dimensions are in millimeters unless stated otherwise. All levels are in meters above AOD unless stated otherwise. No areas indicated, or areas calculated from this drawing should be used for valuation purposes or as the basis for development contracts. Copyright by CAN ARCHI ASSOCIATES. All rights reserved including the right of reproduction in whole or part, in any form or

CLIENT:
DANIEL GALLIMORE

PROJECT ADDRESS:
ST JOHN'S CHURCH ST
JOHN'S RD
UXBRIDGE
UB8 2UR

REVISIONS

NOTES

REV A ISSUED TO CLIENT DEC/2023

PROJECT TYPE
CHANGE OF USE


DRAWN BY
OSR

CHECKED BY
YINKA RICHER

PLANNING

PROJECT:	CONVERSION OF C3 HOUSE TO CLASS C2 RESIDENTIAL CHILDRENS HOME	
DRAWING TITLE:	PROP FF PLAN	
SCALE:	1:50	DATE
PAPER SIZE:	A3	DRW NO
PROJECT NO:	ST-UBRCH-1223	

CAN
ARCHITECTURE + CONSTRUCTION

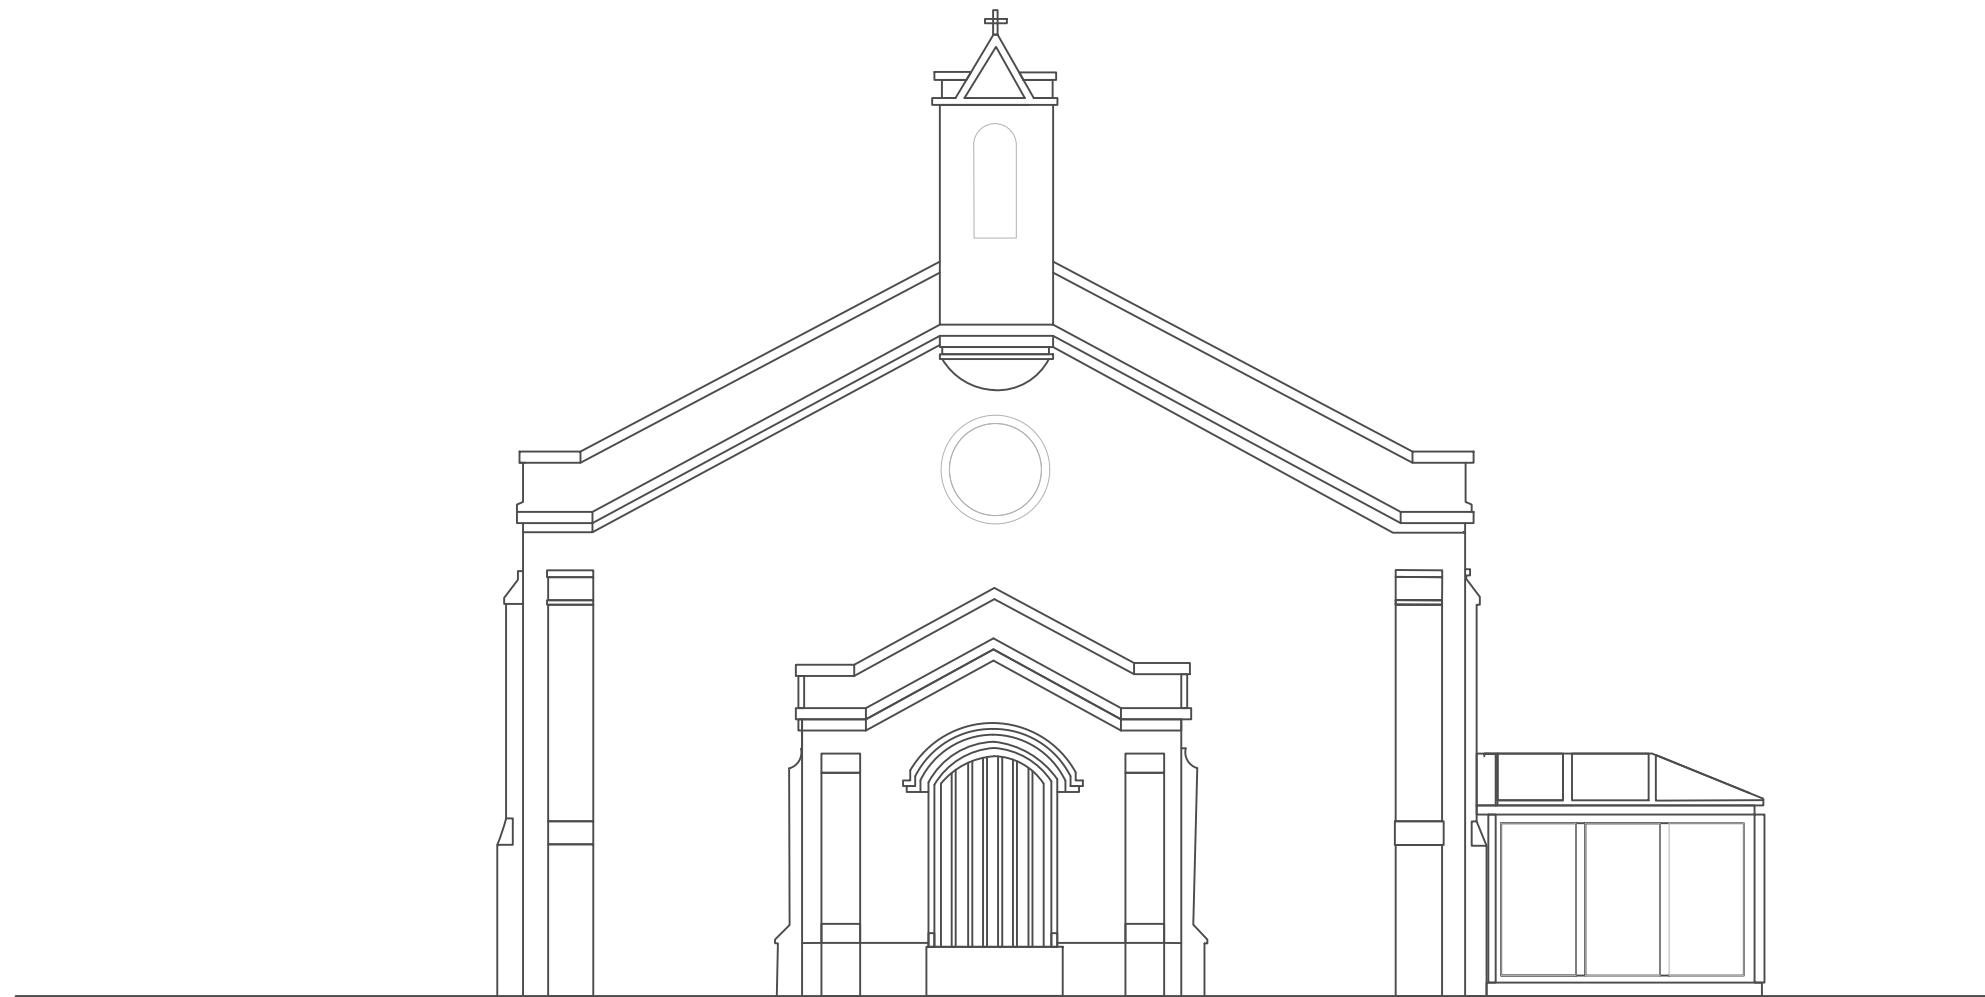

PROPOSED REAR ELEVATION



CAN
ARCHITECTURE + CONSTRUCTION

**CAN ARCHITECTURE
ASSOCIATES**
86-90 PAUL STREET
LONDON
EC2A 4NE
P: +44 (0) 7493 70 76 70
T: +44 (0) 208 968 7536
Yricher@canarchitectureassociates.com

DO NOT SCALE
Use figured dimensions only. ALL contractors are requested to check all dimensions on site before proceeding. All discrepancies to be notified in writing to CAN ARCHI ASSOCIATES. Dimensions are in millimeters unless stated otherwise. All levels are in meters above AOD unless stated otherwise. No areas indicated, or areas calculated from this drawing should be used for valuation purposes or as the basis for development contracts. Copyright by CAN ARCHI ASSOCIATES. All rights reserved including the right of reproduction in whole or part, in any form or

CLIENT:
DANIEL GALLIMORE

PROJECT ADDRESS:
ST JOHN'S CHURCH ST
JOHN'S RD
UXBRIDGE
UB8 2UR

REVISIONS

NOTES

REV A ISSUED TO CLIENT DEC/2023

PROJECT TYPE
CHANGE OF USE

DRAWN BY
OSR

CHECKED BY
YINKA RICHER

PLANNING

PROJECT:	CONVERSION OF C3 HOUSE TO CLASS C2 RESIDENTIAL CHILDRENS HOME	
DRAWING TITLE:	PROP FRONT ELEV	
SCALE:	1:100	DATE
		DRW NO
PAPER SIZE:	A3	DEC/2023
PROJECT NO:	P10	
	ST-UBRCH-1223	

CAN
ARCHITECTURE + CONSTRUCTION



PROPOSED RIGHT SIDE ELEVATION



CAN
ARCHITECTURE + CONSTRUCTION

CAN ARCHITECTURE
ASSOCIATES
86-90 PAUL STREET
LONDON
EC2A 4NE
P: +44 (0) 7493 70 76 70
T: +44 (0) 208 968 7536
Yricher@canarchitectureassociates.com

DO NOT SCALE
Use figured dimensions only. ALL contractors are requested to check all dimensions on site before proceeding. All discrepancies to be notified in writing to CAN ARCHI ASSOCIATES. Dimensions are in millimeters unless stated otherwise. All levels are in meters above AOD unless stated otherwise. No areas indicated, or areas calculated from this drawing should be used for valuation purposes or as the basis for development contracts. Copyright by CAN ARCHI ASSOCIATES. All rights reserved including the right of reproduction in whole or part, in any form or

CLIENT:
DANIEL GALLIMORE

PROJECT ADDRESS:
ST JOHN'S CHURCH ST
JOHN'S RD
UXBRIDGE
UB8 2UR

REVISIONS

NOTES

REV A ISSUED TO CLIENT DEC/2023

PROJECT TYPE
CHANGE OF USE


DRAWN BY
OSR

CHECKED BY
YINKA RICHER

PLANNING

PROJECT:	CONVERSION OF C3 HOUSE TO CLASS C2 RESIDENTIAL CHILDRENS HOME	
DRAWING TITLE:	PROP SIDE R ELEV	
SCALE:	1:75	DATE
		DRW NO
PAPER SIZE:	A3	DEC/2023
PROJECT NO:	P12	
	ST-UBRCH-1223	

CAN
ARCHITECTURE + CONSTRUCTION

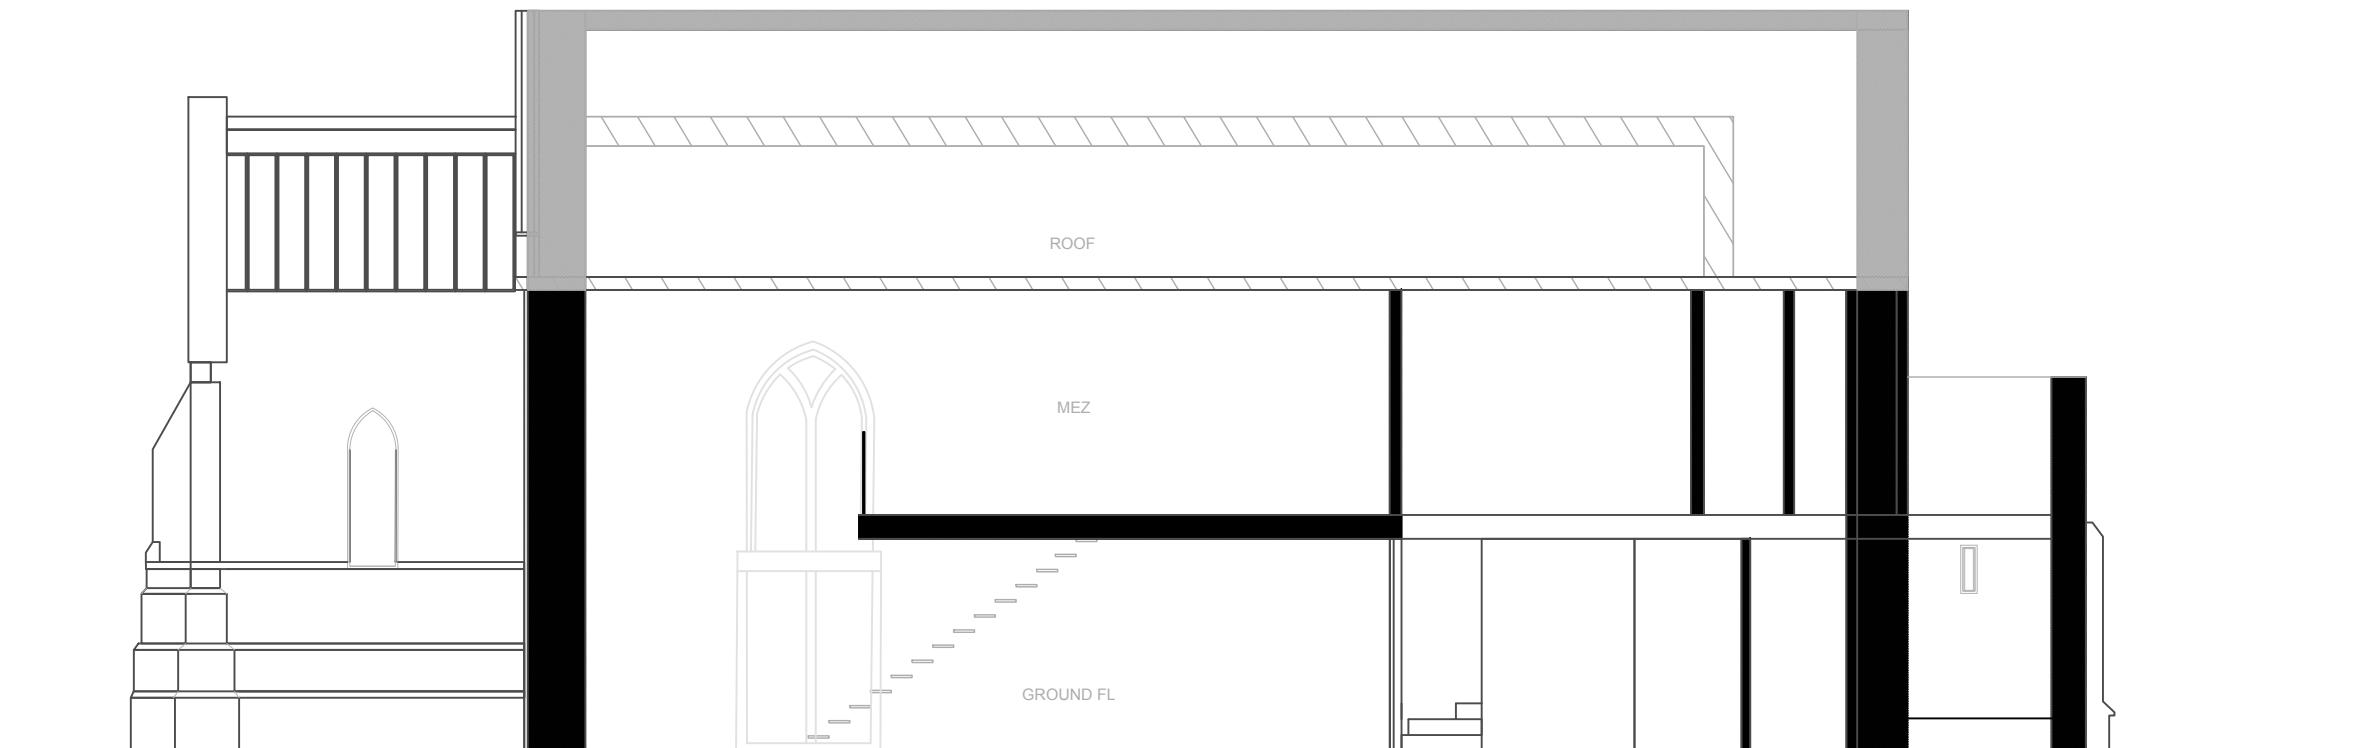

PROPOSED A - A SECTION



CAN
ARCHITECTURE + CONSTRUCTION

CAN ARCHITECTURE
ASSOCIATES
86-90 PAUL STREET
LONDON
EC2A 4NE
P: +44 (0) 7493 70 76 70
T: +44 (0) 208 968 7536
Yricher@canarchitectureassociates.com

DO NOT SCALE
Use figured dimensions only. ALL contractors are requested to check all dimensions on site before proceeding. All discrepancies to be notified in writing to CAN ARCHI ASSOCIATES. Dimensions are in millimeters unless stated otherwise. All levels are in meters above AOD unless stated otherwise. No areas indicated, or areas calculated from this drawing should be used for valuation purposes or as the basis for development contracts. Copyright by CAN ARCHI ASSOCIATES. All rights reserved including the right of reproduction in whole or part, in any form or manner.

CLIENT:
DANIEL GALLIMORE

PROJECT ADDRESS:
ST JOHN'S CHURCH ST
JOHN'S RD
UXBRIDGE
UB8 2UR

REVISIONS

NOTES

REV A ISSUED TO CLIENT DEC/2023

PROJECT TYPE
CHANGE OF USE

DRAWN BY
OSR

CHECKED BY
YINKA RICHER

PLANNING

PROJECT:	CONVERSION OF C3 HOUSE TO CLASS C2 RESIDENTIAL CHILDRENS HOME	
DRAWING TITLE:	PROP A-A SECTION	
SCALE:	1:75	DATE
PAPER SIZE:	A3	DRW NO
PROJECT NO:	ST-UBRCH-1223	

CAN
ARCHITECTURE + CONSTRUCTION