



PROPOSED

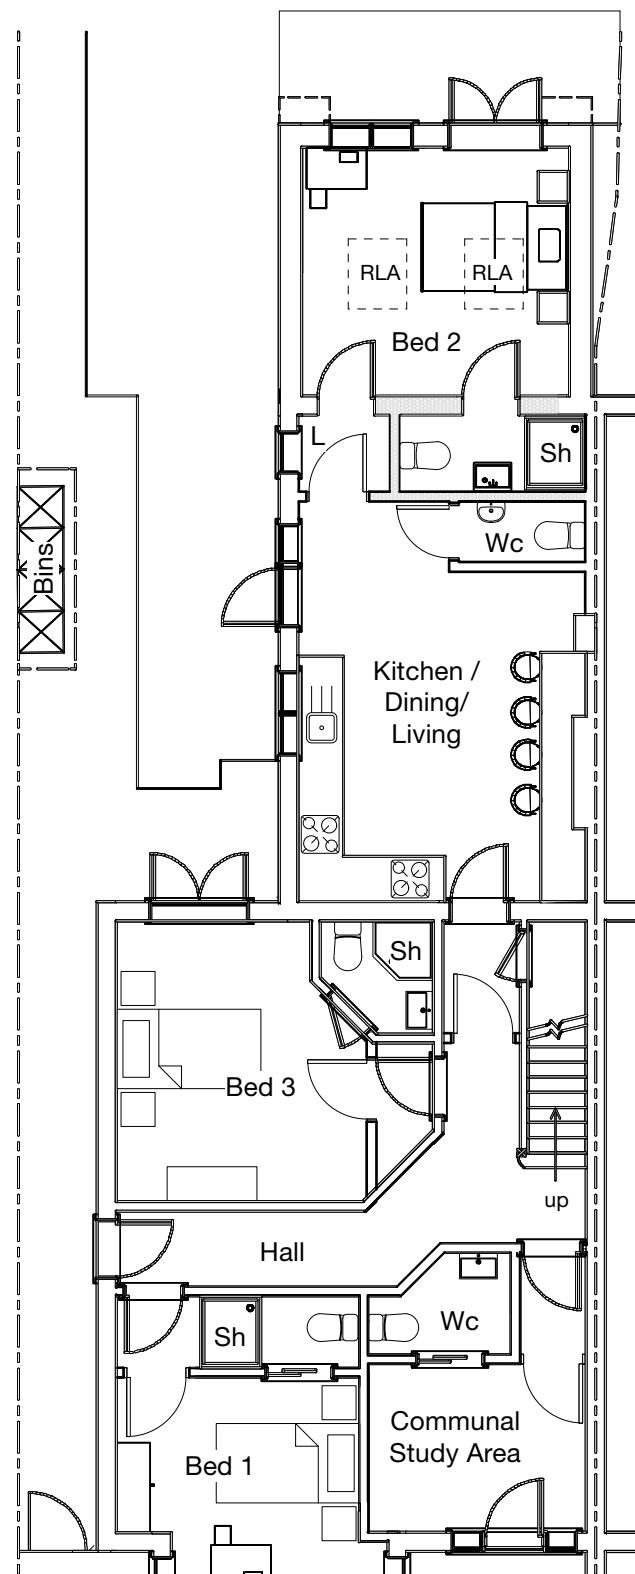

FIRST

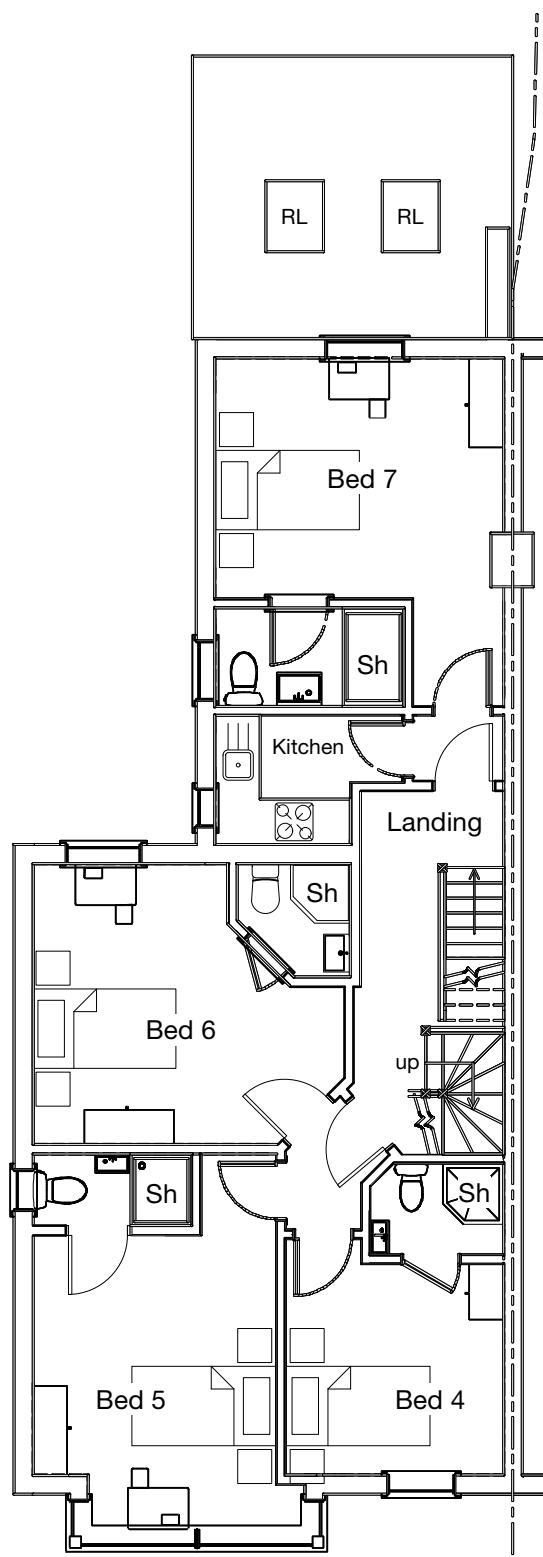

Notes

Existing information provided by others

All new work shown shaded or hatched

**No change to Parking, Refuse/Recycling and Cycle storage as per approved application
Ref. 47713/APP/2022/196**

E/s	En-suite
RLA	Roof light above
RL	Roof light
Sh	Shower
L	Lobby



A 24/05/24 MH
Revision notes Further information added



client
Mr Jag Rai
project
177 Station Road, West Drayton,
Hillingdon UB7 7NQ
drawing
PROPOSED GROUND +
FIRST FLOOR PLANS
date
Mar. 2024
work stage
3
scale
1:100 at A3
drawing no
C01
revision
A
www.masonwoodgroup.co.uk
gc@masonwoodgroup.co.uk
020 7118 5040



PROPOSED

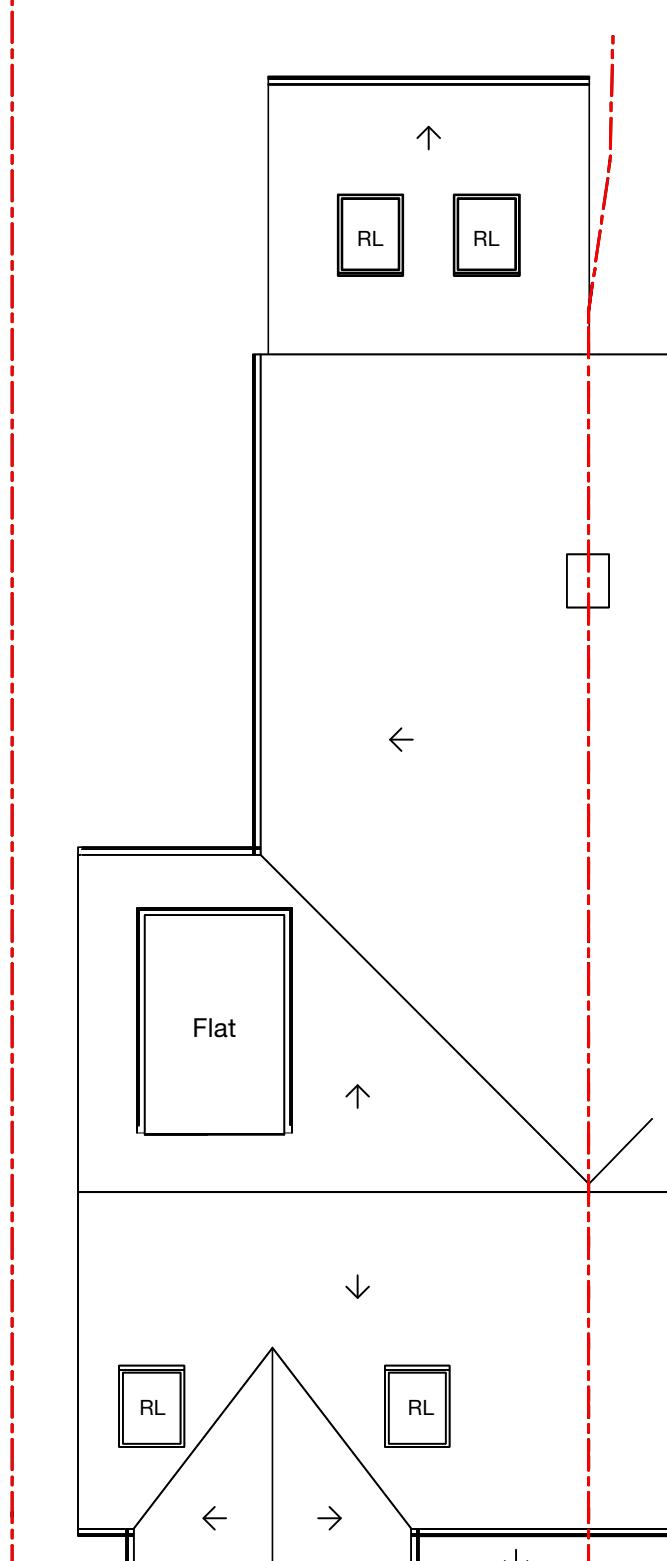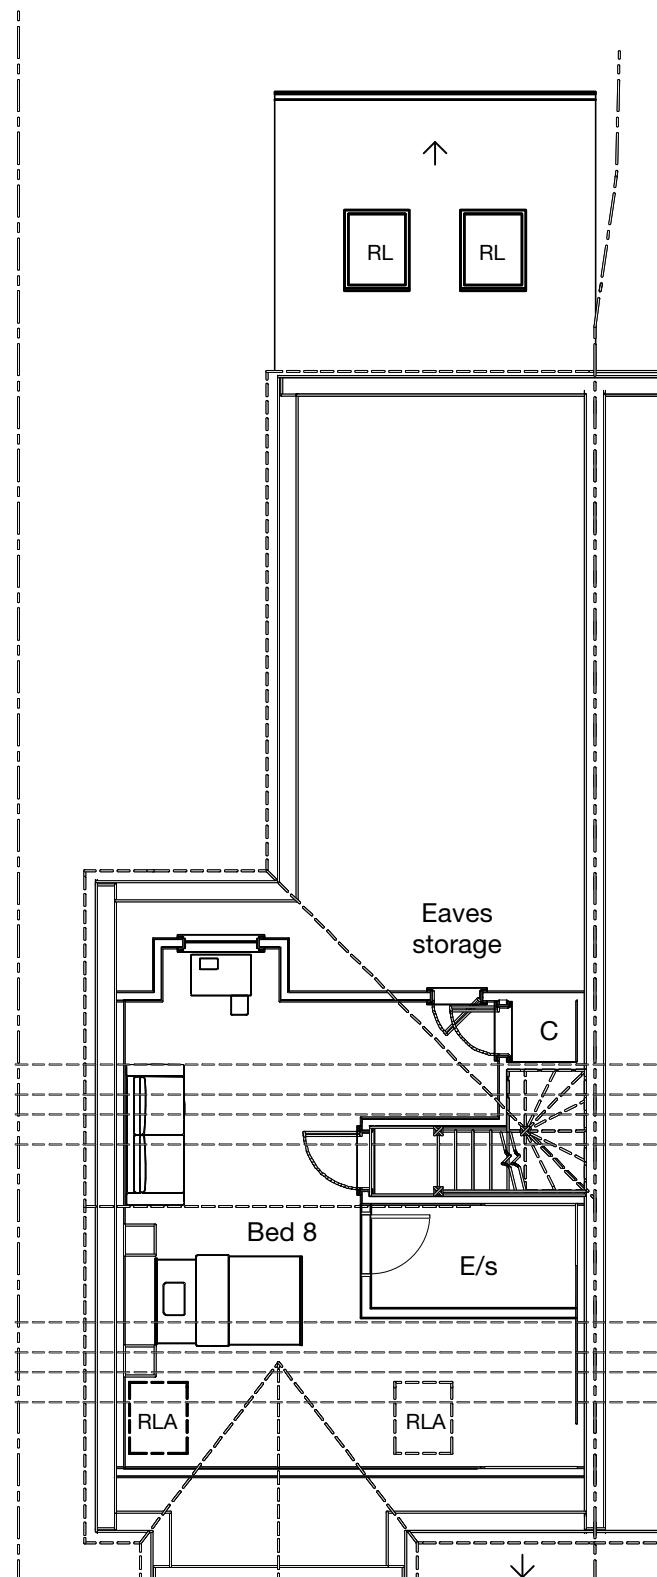

Notes

Existing information provided by others

No change to Parking, Refuse/Recycling and Cycle storage as per approved application
Ref. 47713/APP/2022/196

E/s En-suite
 RLA Roof light above
 RL Roof light
 C Cupboard

Revision notes



client Mr Jag Rai
 project 177 Station Road, West Drayton, Hillingdon UB7 7NQ
 drawing PROPOSED SECOND FLOOR + ROOF PLANS
 date Mar. 2024
 work stage 3
 drawing no C02
 scale 1:100 at A3
 project no 2024.013
 revision -



PROPOSED



Notes

Existing information provided by others


No change to Parking, Refuse/Recycling and Cycle storage as per approved application
Ref. 47713/APP/2022/196

client
Mr Jag Rai
project 177 Station Road, West Drayton,
Hillingdon UB7 7NQ
drawing PROPOSED SITE PLAN
date Mar. 2024
work stage 3
scale 1:200 at A3
drawing no C03
revision -

MASONWOOD
DESIGN
www.masonwoodgroup.co.uk
gc@masonwoodgroup.co.uk
020 7118 5040



SOUTH
Front

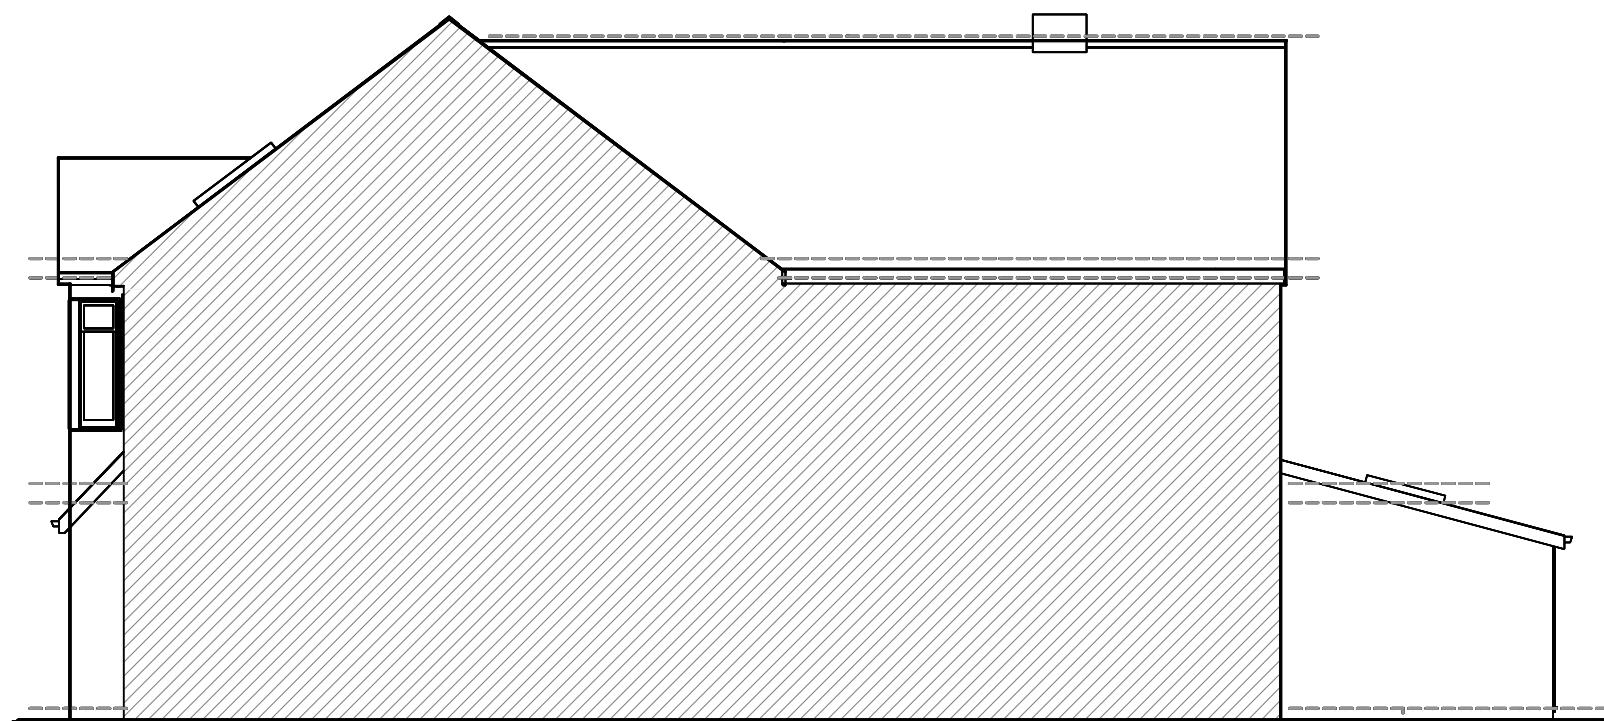

EAST
Part Side - Part Section

0 1 2 3 4 5M

Notes

Existing information provided by others

No change to Parking, Refuse/Recycling and Cycle storage as per approved application
Ref. 47713/APP/2022/196

PROPOSED

Revision notes


	client Mr Jag Rai
project	177 Station Road, West Drayton, Hillingdon UB7 7NQ
drawing	PROPOSED ELEVATIONS
date	Mar. 2024
scale	1:100 at A3
work stage	3
drawing no	C04
revision	-

www.masonwoodgroup.co.uk
gc@masonwoodgroup.co.uk
020 7118 5040

Notes

Existing information provided by others

No change to Parking, Refuse/Recycling and Cycle storage as per approved application
Ref. 47713/APP/2022/196

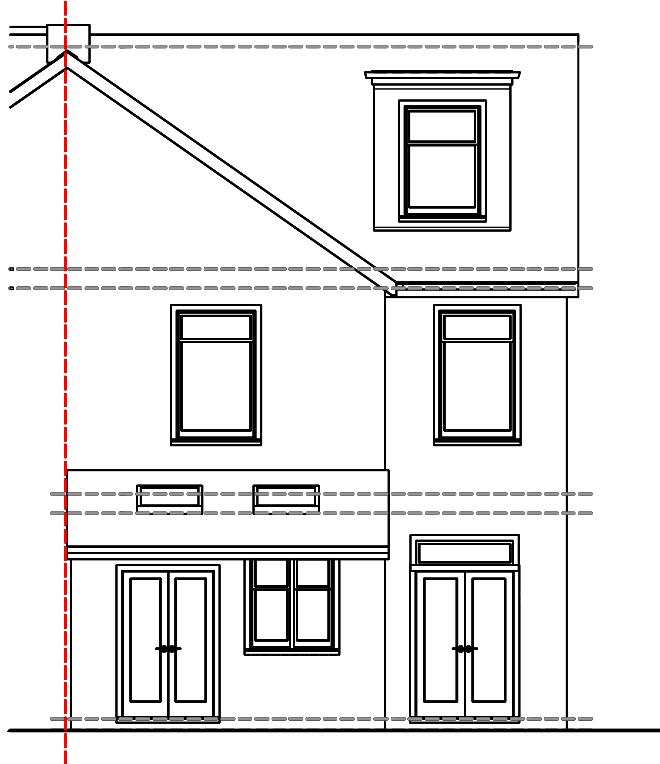

NORTH
Rear



WEST
Side

0 1 2 3 4 5M

PROPOSED ELEVATIONS

MASONWOOD
DESIGN
www.masonwoodgroup.co.uk
gc@masonwoodgroup.co.uk
020 7118 5040

client
Mr Jag Rai
project 177 Station Road, West Drayton,
Hillingdon UB7 7NQ
drawing PROPOSED ELEVATIONS
date Mar. 2024
scale 1:100 at A3
work stage 3
drawing no C05
project no 2024.013
revision -

Revision notes