
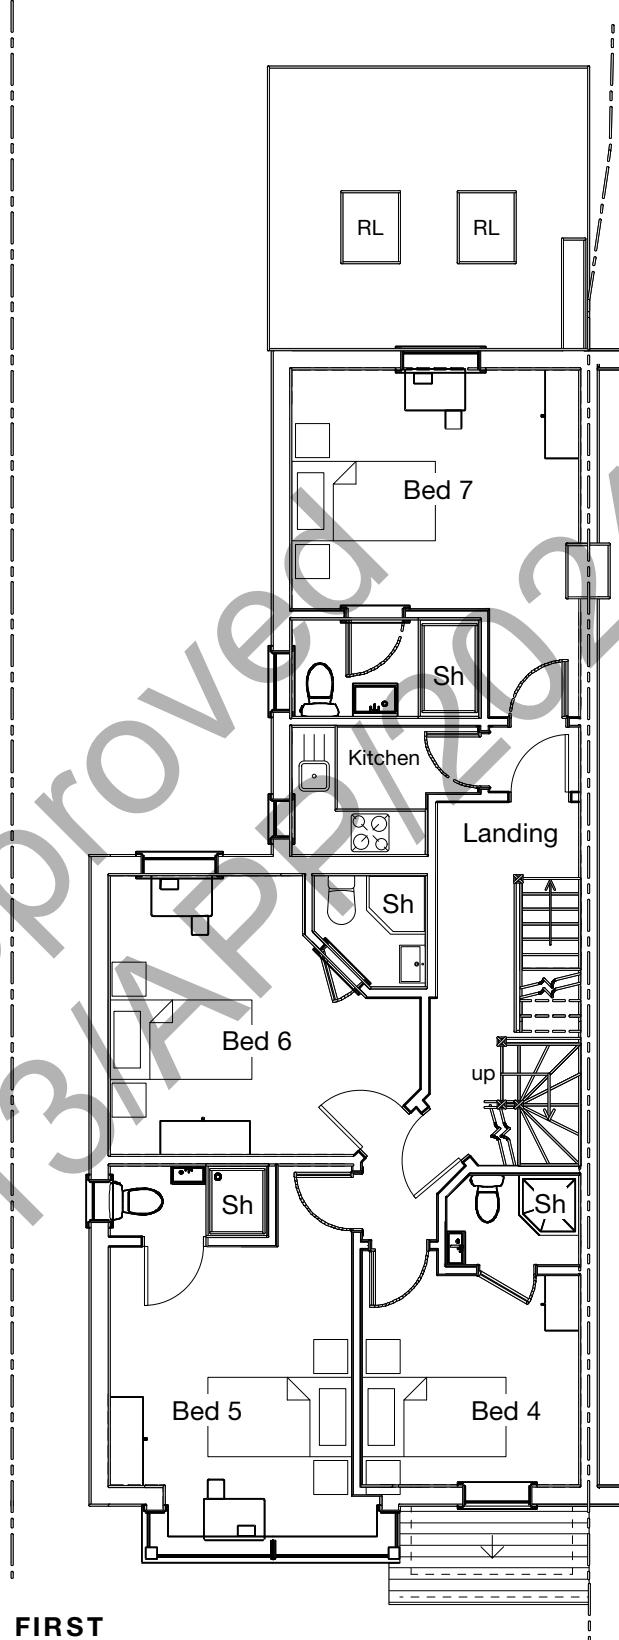


PROPOSED

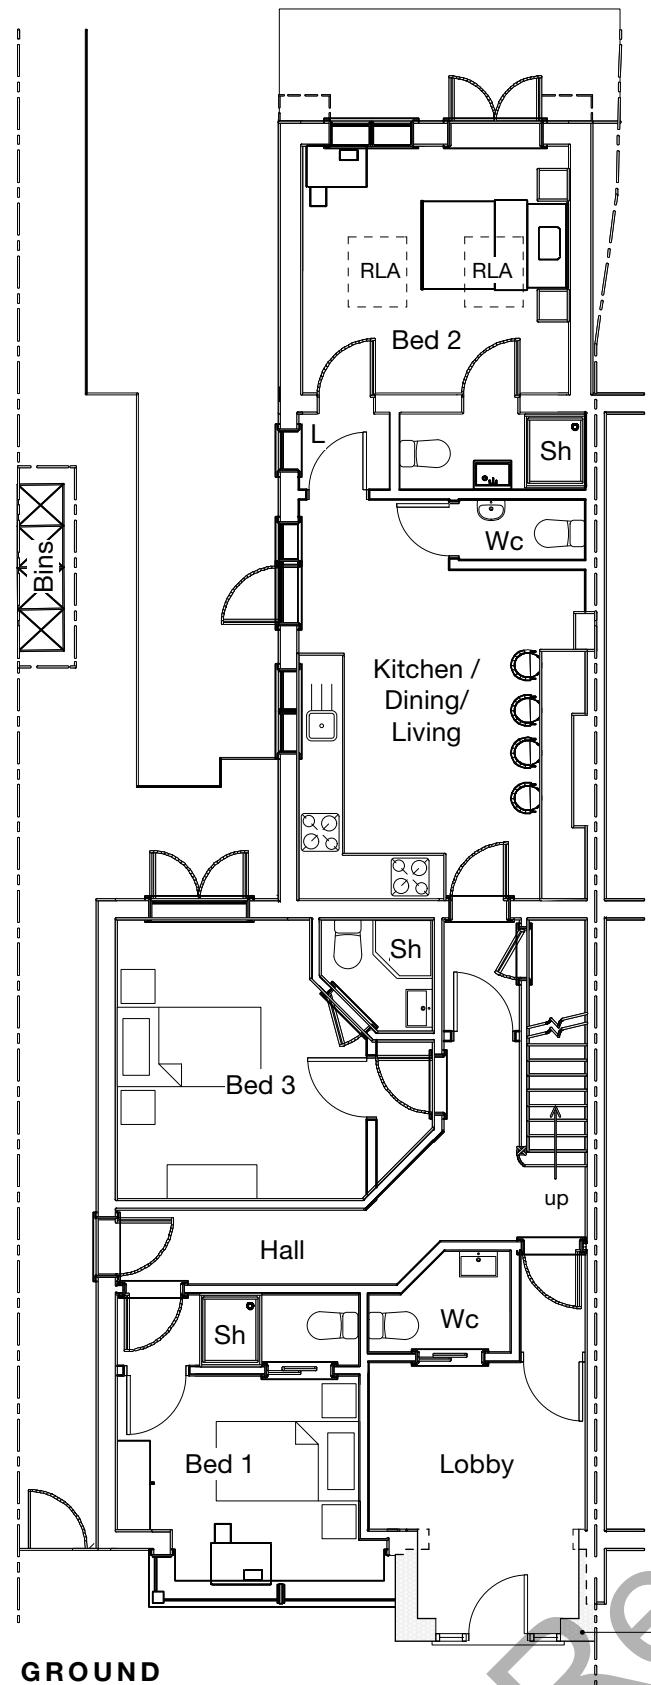

Notes

Existing information provided by others

All new work shown shaded or hatched

No change to Parking, Refuse/Recycling and Cycle storage as per approved application
Ref. 47713/APP/2022/196

Layout as per approved application Ref.
47713/APP/2024/1041



E/s En-suite
RLA Roof light above
RL Roof light
Sh Shower

client Mr Jag Rai
project 177 Station Road, West Drayton, Hillingdon UB7 7NQ
drawing PROPOSED GROUND + FIRST FLOOR PLANS
date Aug. 2024
work stage 3
scale 1:100 at A3
drawing no D01
revision -

MASONWOOD
DESIGN
www.masonwoodgroup.co.uk
gc@masonwoodgroup.co.uk
020 7118 5040



PROPOSED

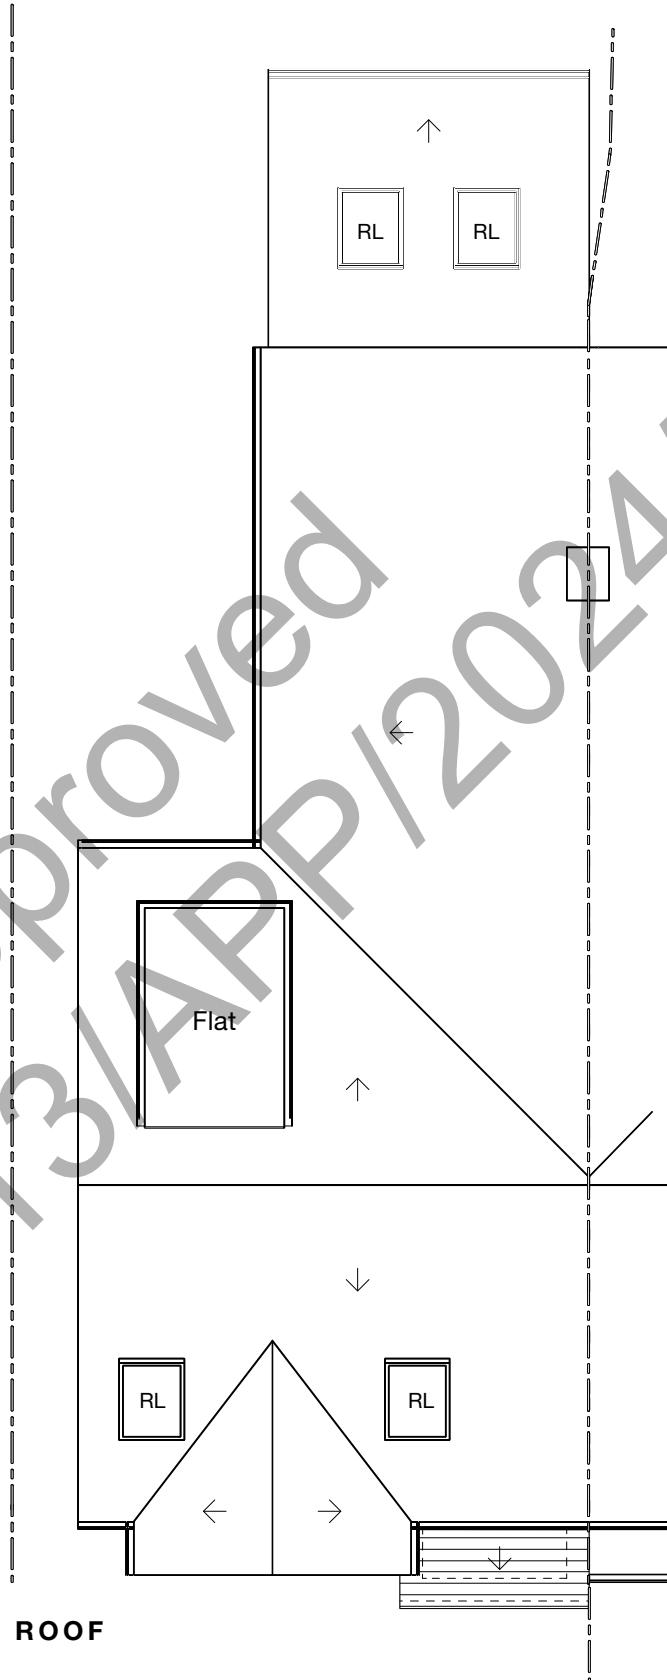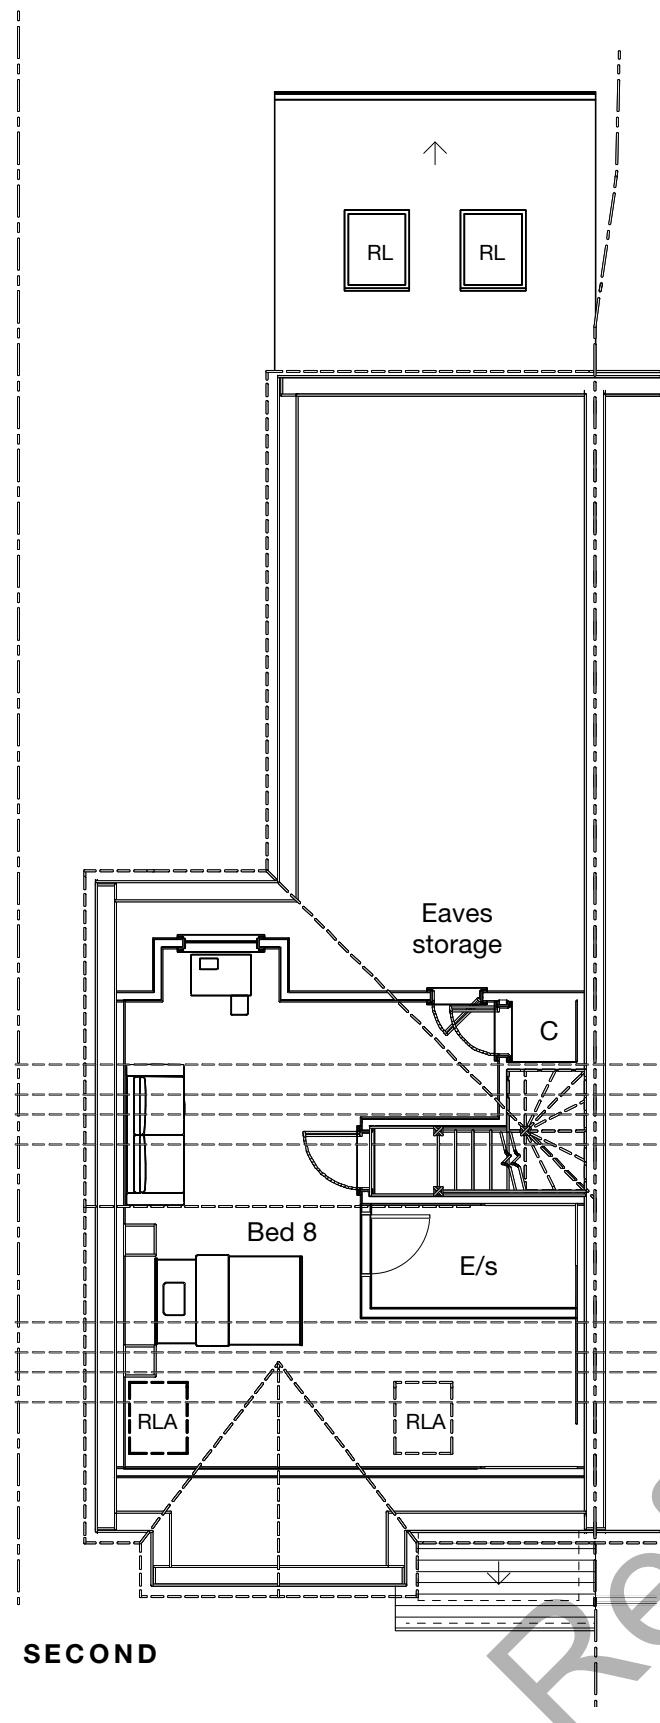

Notes

Existing information provided by others

No change to Parking, Refuse/Recycling and Cycle storage as per approved application
Ref. 47713/APP/2022/196

Layout as per approved application Ref.
47713/APP/2024/1041

E/s
 RLA
 RL
 C

En-suite
 Roof light above
 Roof light
 Cupboard

Revision notes



client
 Mr Jag Rai
 project
 177 Station Road, West Drayton,
 Hillingdon UB7 7NQ
 drawing
 PROPOSED SECOND FLOOR
 + ROOF PLANS
 date
 Aug. 2024
 work stage
 3
 scale
 1:100 at A3
 drawing no
 D02
 revision
 -



PROPOSED

STATION ROAD

Ref. 47713/APP/2024/1041




Notes

Existing information provided by others

No change to Parking, Refuse/Recycling and Cycle storage as per approved application
Ref. 47713/APP/2022/196

Layout as per approved application Ref.
47713/APP/2024/1041

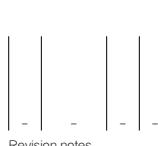


Revision notes



client
Mr Jag Rai
project 177 Station Road, West Drayton,
Hillingdon UB7 7NQ
drawing PROPOSED SITE PLAN
www.masonwoodgroup.co.uk
gc@masonwoodgroup.co.uk
020 7118 5040
date Aug. 2024
work stage 3
scale 1:200 at A3
drawing no D03
revision -



SOUTH
Front

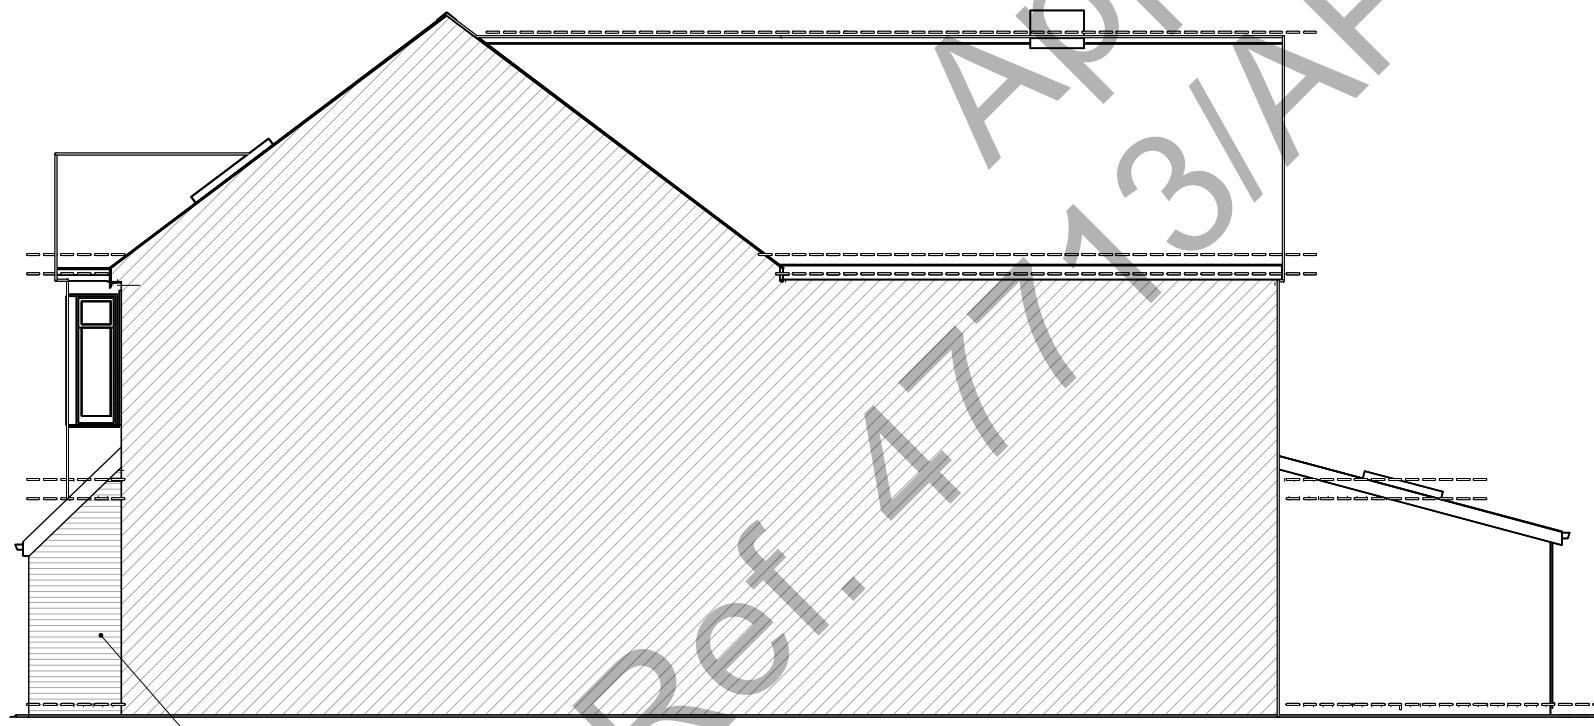

EAST
Part Side -
Part Section

Notes

Existing information provided by others

**No change to Parking, Refuse/Recycling and Cycle storage as per approved application
Ref. 47713/APP/2022/196**

**Layout as per approved application Ref.
47713/APP/2024/1041**



	client Mr Jag Rai
	project 177 Station Road, West Drayton, Hillingdon UB7 7NQ
	drawing PROPOSED ELEVATIONS
	date Aug. 2024
	scale 1:100 at A3
	work stage 3
	drawing no D04
	project no 2024.013
	revision -

0 1 2 3 4 5M

PROPOSED


Ref. 47713/APP/2024/1041

Notes


Existing information provided by others

**No change to Parking, Refuse/Recycling and Cycle storage as per approved application
Ref. 47713/APP/2022/196**

**Layout as per approved application Ref.
47713/APP/2024/1041**

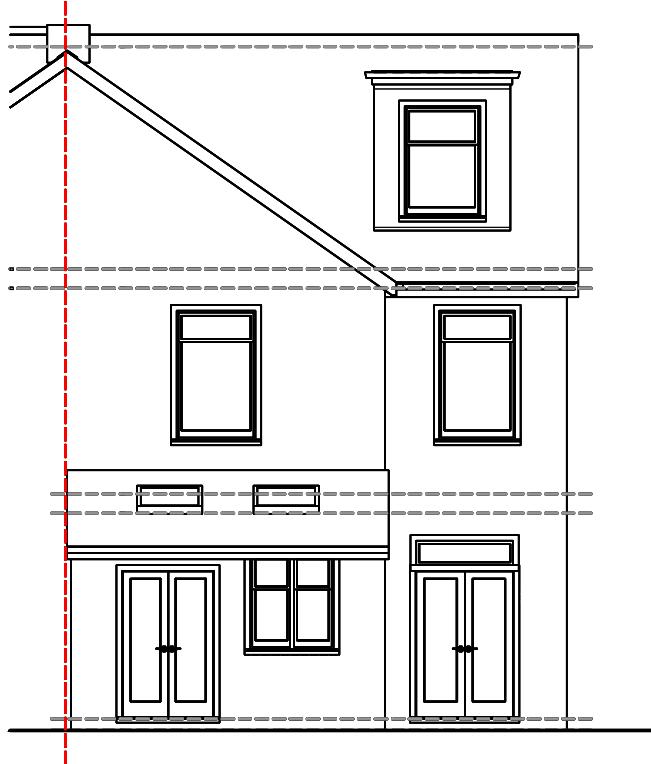

NORTH
Rear

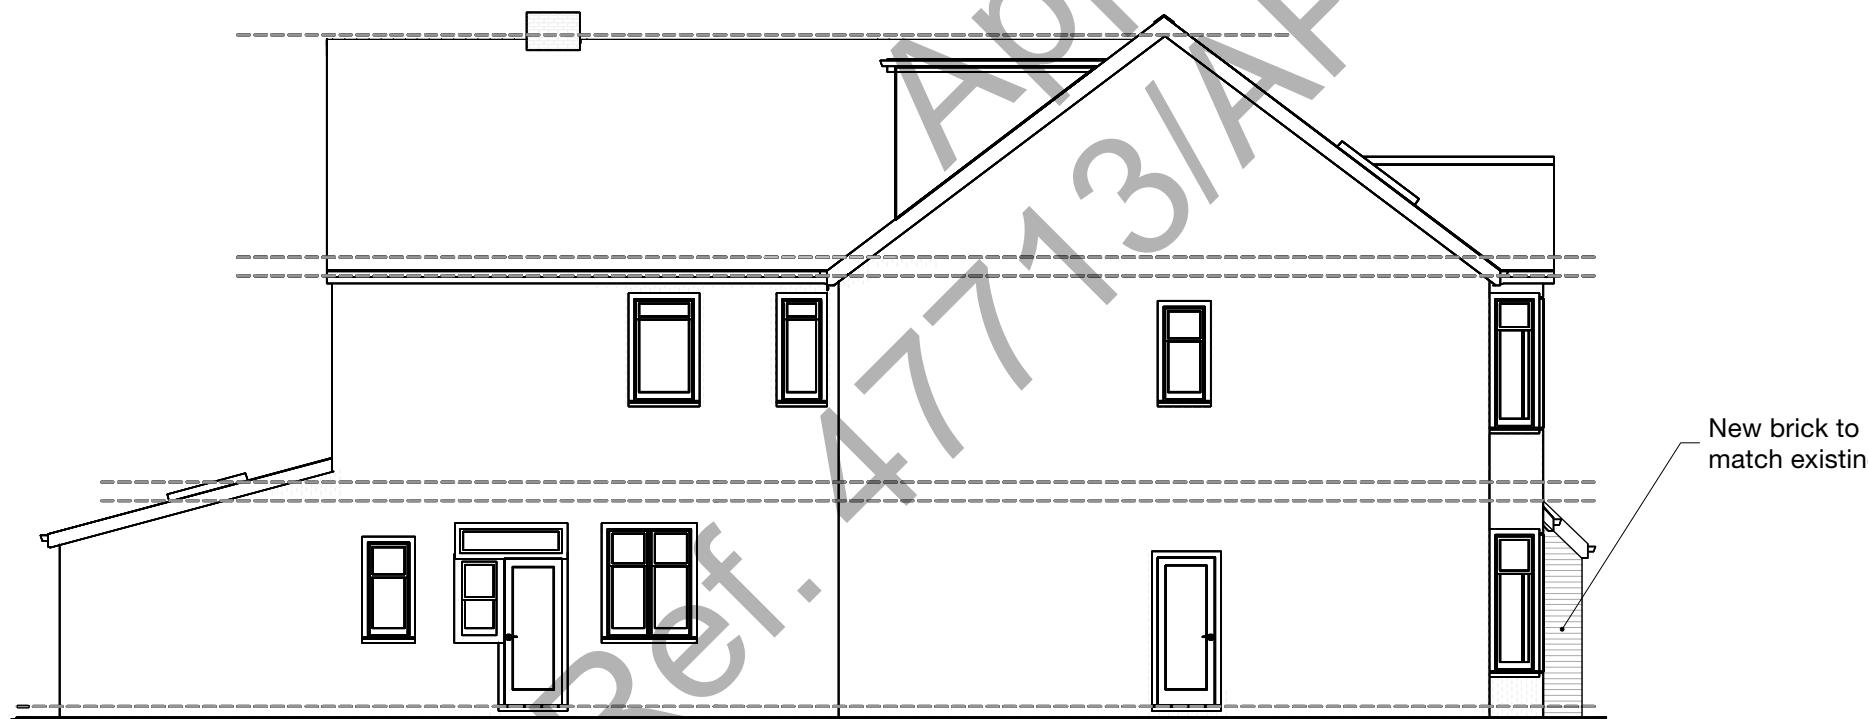

WEST
Side

0 1 2 3 4 5M

PROPOSED



client
Mr Jag Rai
project 177 Station Road, West Drayton,
Hillingdon UB7 7NQ
drawing PROPOSED ELEVATIONS
www.masonwoodgroup.co.uk
gc@masonwoodgroup.co.uk
020 7118 5040
date Aug. 2024
work stage 3
scale 1:100 at A3
drawing no D05
revision -

Approved
47713/APP/2024/1041