



PROPOSED

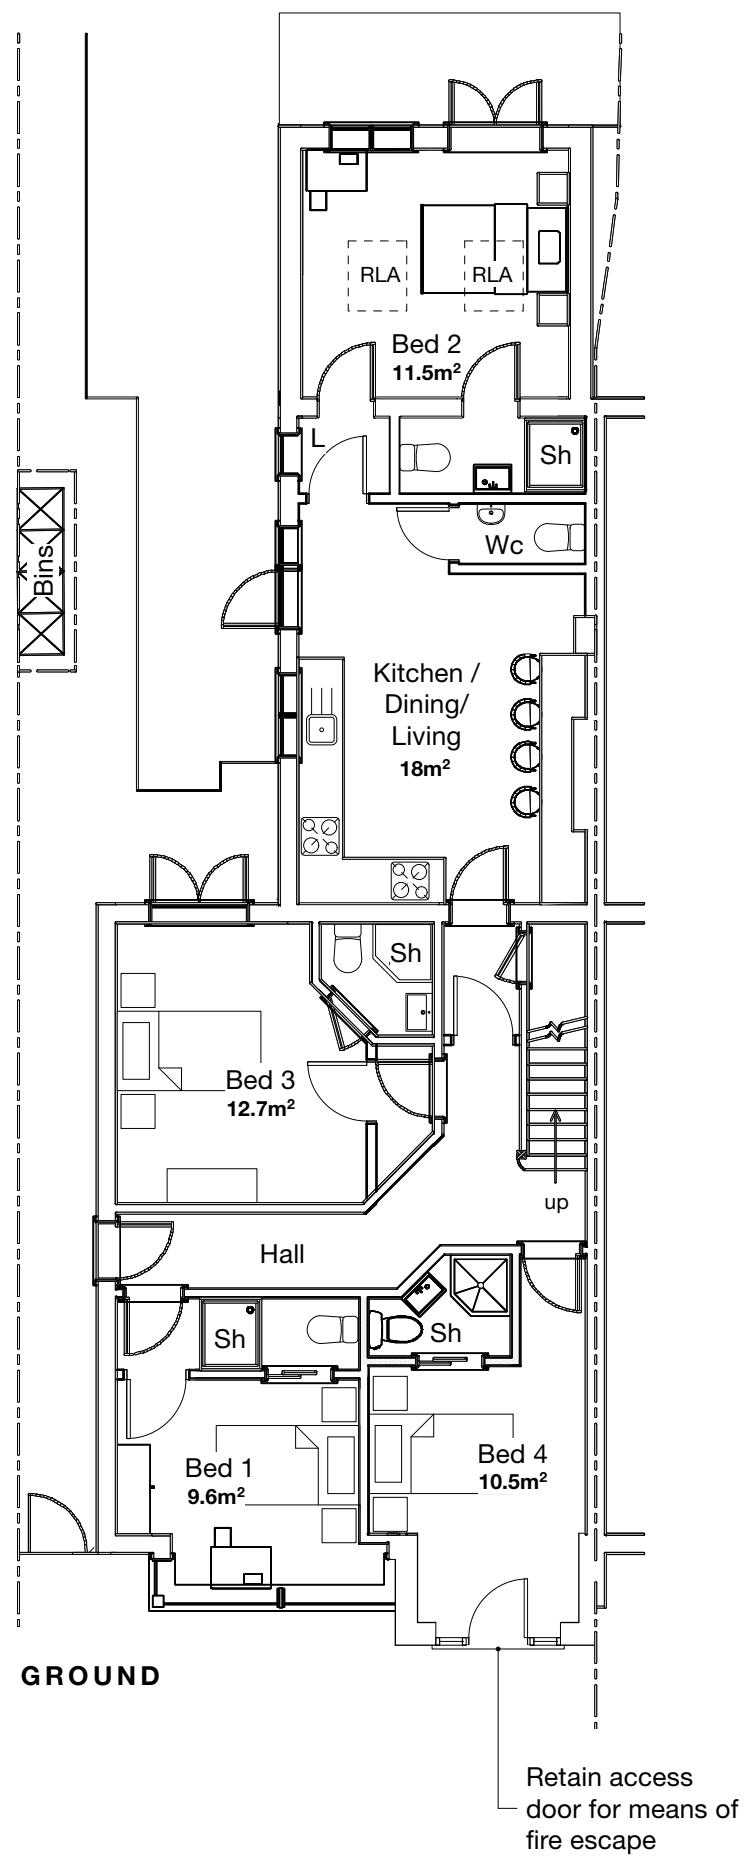

FIRST

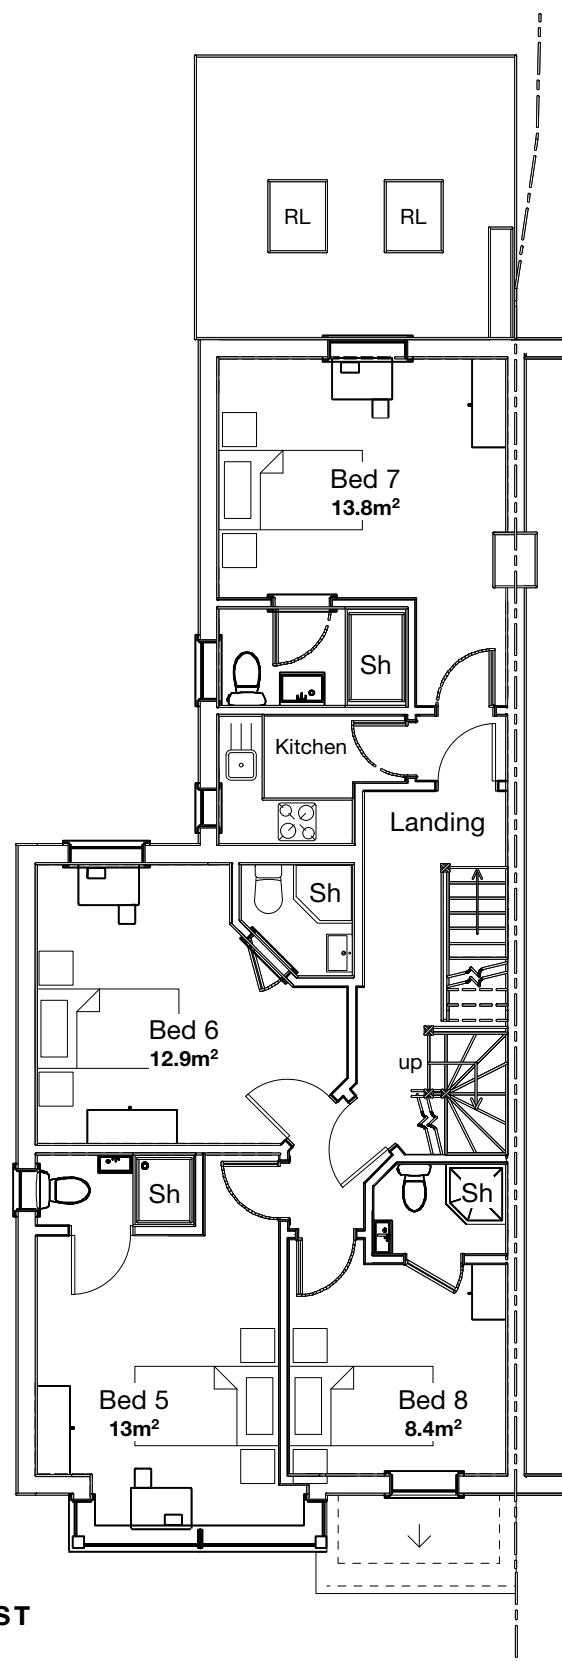

Notes

Existing information provided by others

All new work shown shaded or hatched

No change to Parking, Refuse/Recycling and Cycle storage as per approved application
Ref. 47713/APP/2022/196

Proposed application in reference to
47713/APP/2024/2233

All rooms to be single occupancy - 9 bed 9 person



Communal space including outbuilding (games room) = 38.5m²

E/s	En-suite
RLA	Roof light above
RL	Roof light
Sh	Shower
L	Lobby

Revision notes


MASONWOOD DESIGN
 client Mr Jag Rai
 project 177 Station Road, West Drayton, Hillingdon UB7 7NQ
 drawing PROPOSED GROUND + FIRST FLOOR PLANS
 date Nov. 2024
 work stage 3
 scale 1:100 at A3
 drawing no D11
 project no 2024.013
 revision -

PROPOSED

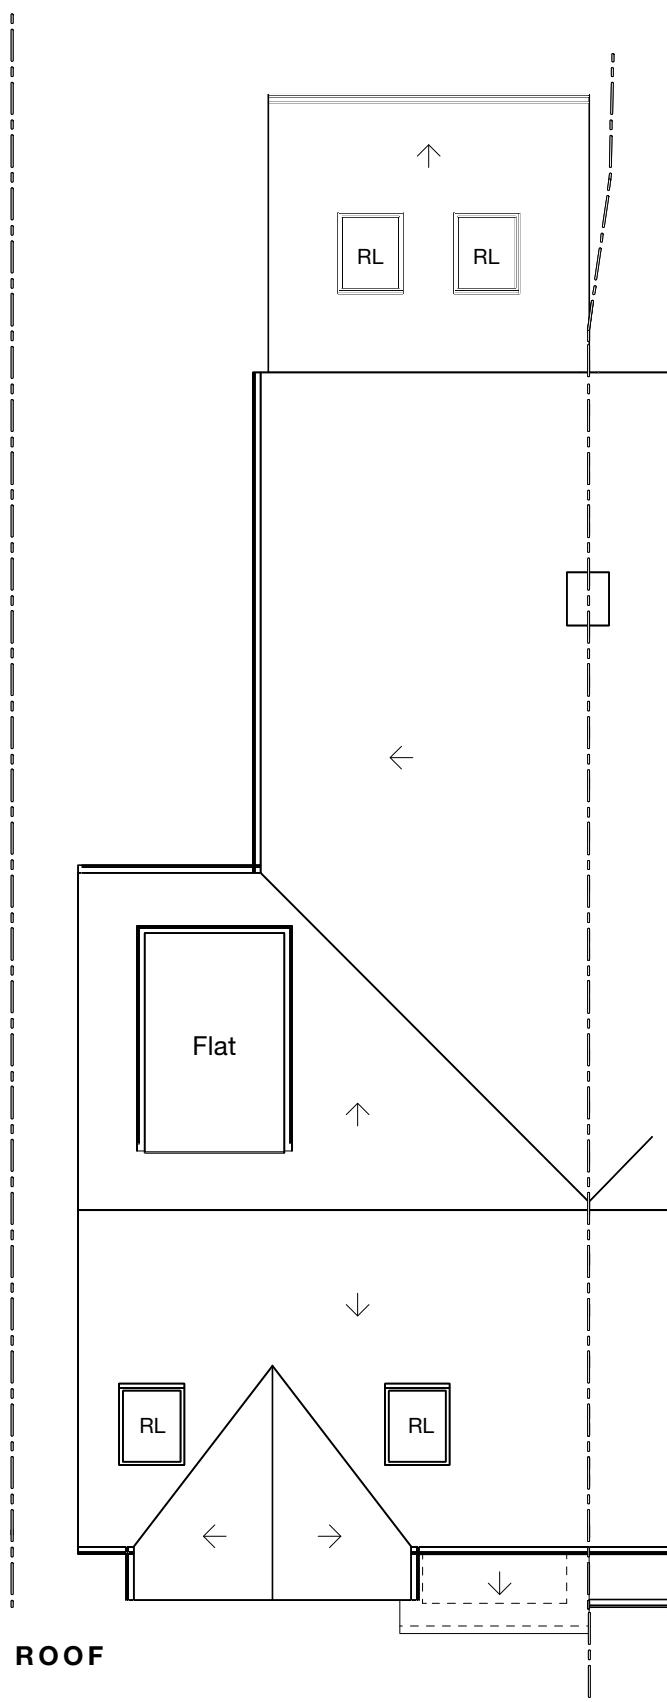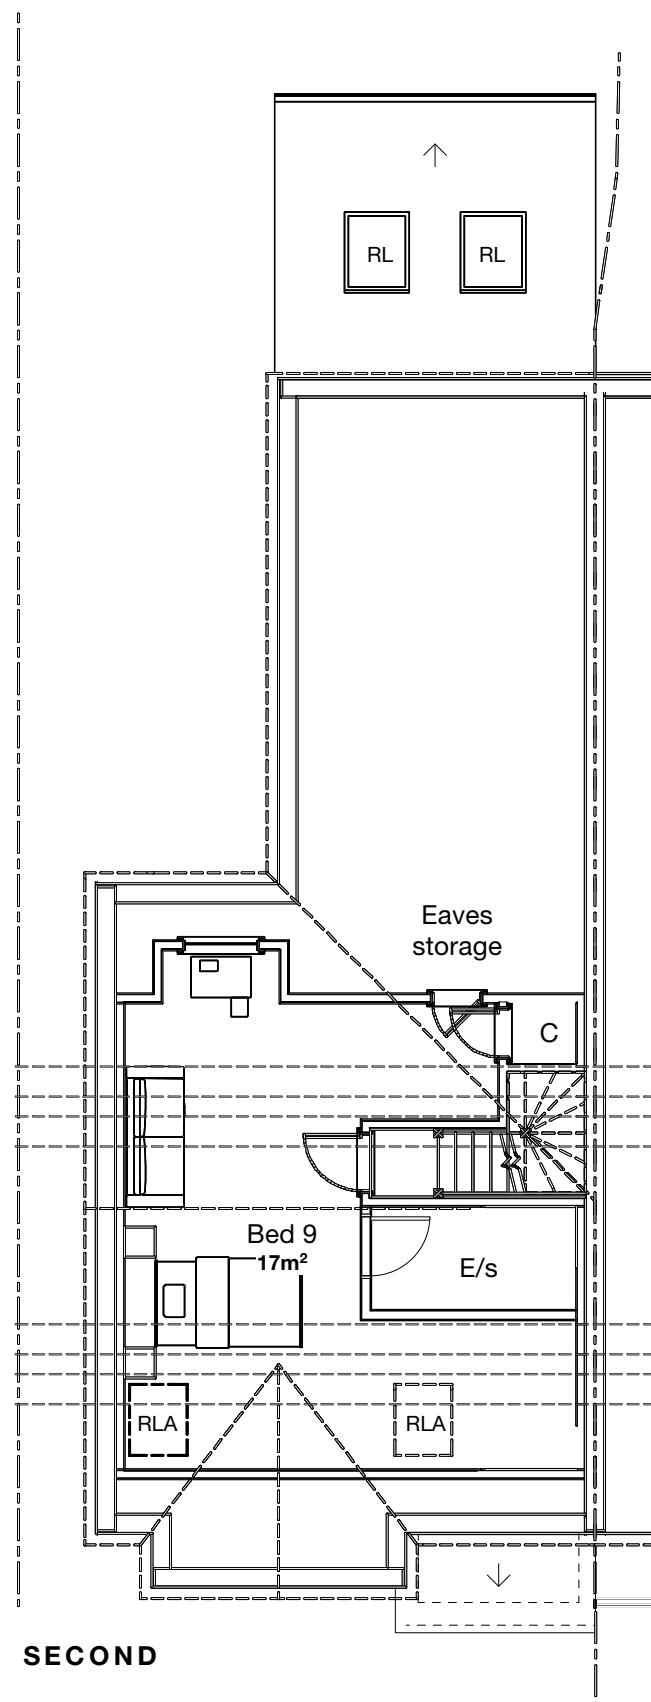

Notes

Existing information provided by others

All new work shown shaded or hatched

No change to Parking, Refuse/Recycling and Cycle storage as per approved application
Ref. 47713/APP/2022/196

Proposed application in reference to
47713/APP/2024/2233


All rooms to be single occupancy - 9 bed 9 person

Communal space including outbuilding (games room) = 38.5m²

E/s En-suite
 RLA Roof light above
 RL Roof light
 C Cupboard

Revision notes


 client Mr Jag Rai
 project 177 Station Road, West Drayton, Hillingdon UB7 7NQ
 drawing PROPOSED SECOND FLOOR + ROOF PLANS
 date Nov. 2024
 work stage 3
 scale 1:100 at A3
 drawing no D12
 project no 2024.013
 revision -

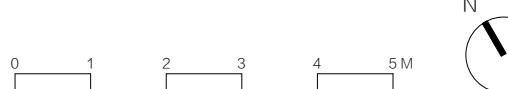

PROPOSED



client
Mr Jag Rai

project 177 Station Road, West Drayton,
Hillingdon UB7 7NQ

drawing PROPOSED SITE PLAN

date Nov. 2024

scale 1:200 at A3

work stage 3

drawing no D13

project no 2024.013


revision -

MASONWOOD
DESIGN

www.masonwoodgroup.co.uk
gc@masonwoodgroup.co.uk
020 7118 5040



SOUTH
Front

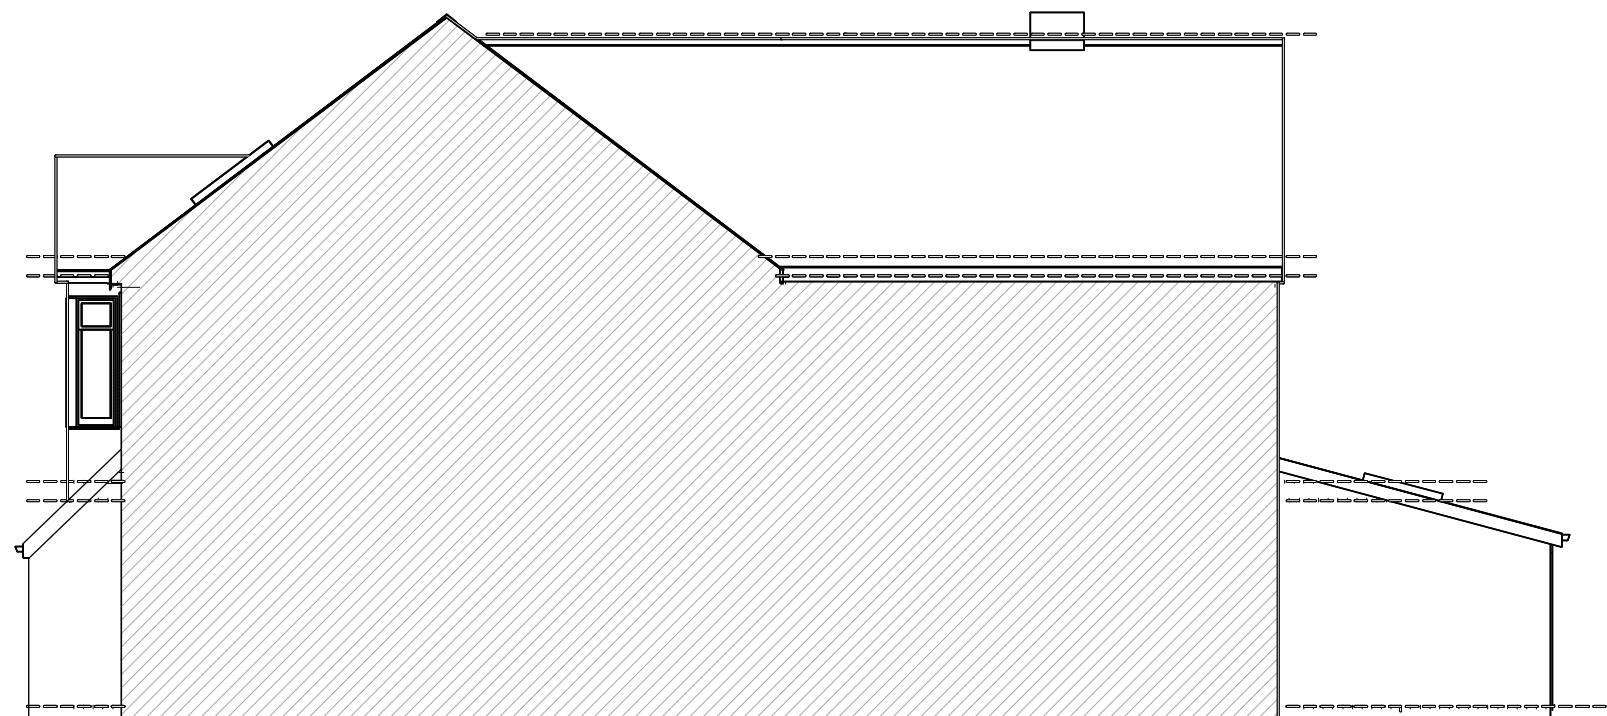

EAST
Part Side -
Part Section

Notes

Existing information provided by others


All new work shown shaded or hatched

**No change to Parking, Refuse/Recycling and Cycle storage as per approved application
Ref. 47713/APP/2022/196**

**Proposed application in reference to
47713/APP/2024/2233**

All rooms to be single occupancy - 9 bed 9 person

PROPOSED

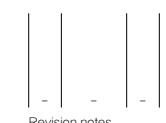

	client Mr Jag Rai
project	177 Station Road, West Drayton, Hillingdon UB7 7NQ
drawing	PROPOSED ELEVATIONS
date	Nov. 2024
scale	1:100 at A3
work stage	3
drawing no	D14
revision	-

0 1 2 3 4 5M

PROPOSED



NORTH
Rear



WEST
Side

0 1 2 3 4 5M

Notes

Existing information provided by others

All new work shown shaded or hatched

**No change to Parking, Refuse/Recycling and Cycle storage as per approved application
Ref. 47713/APP/2022/196**

**Proposed application in reference to
47713/APP/2024/2233**

All rooms to be single occupancy - 9 bed 9 person


Revision notes

MASONWOOD
DESIGN

client
Mr Jag Rai
project 177 Station Road, West Drayton,
Hillingdon UB7 7NQ
drawing PROPOSED ELEVATIONS
date Nov. 2024
scale 1:100 at A3
work stage 3
drawing no D15
project no 2024.013
revision -

www.masonwoodgroup.co.uk
gc@masonwoodgroup.co.uk
020 7118 5040

PRE-EXISTING

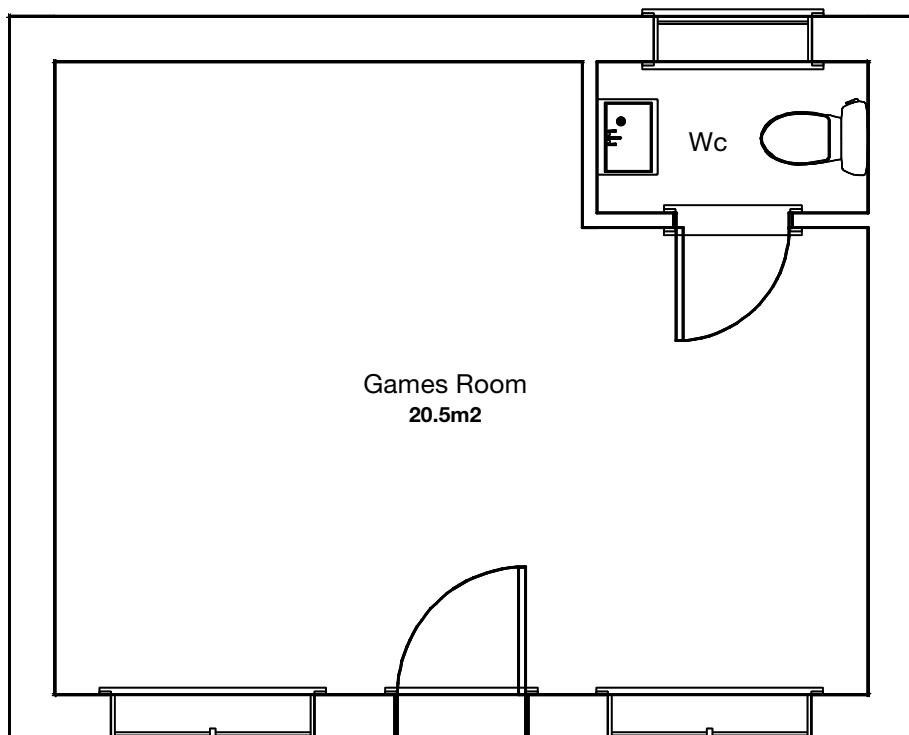

GROUND FLOOR PLAN
Scale 1:50

