
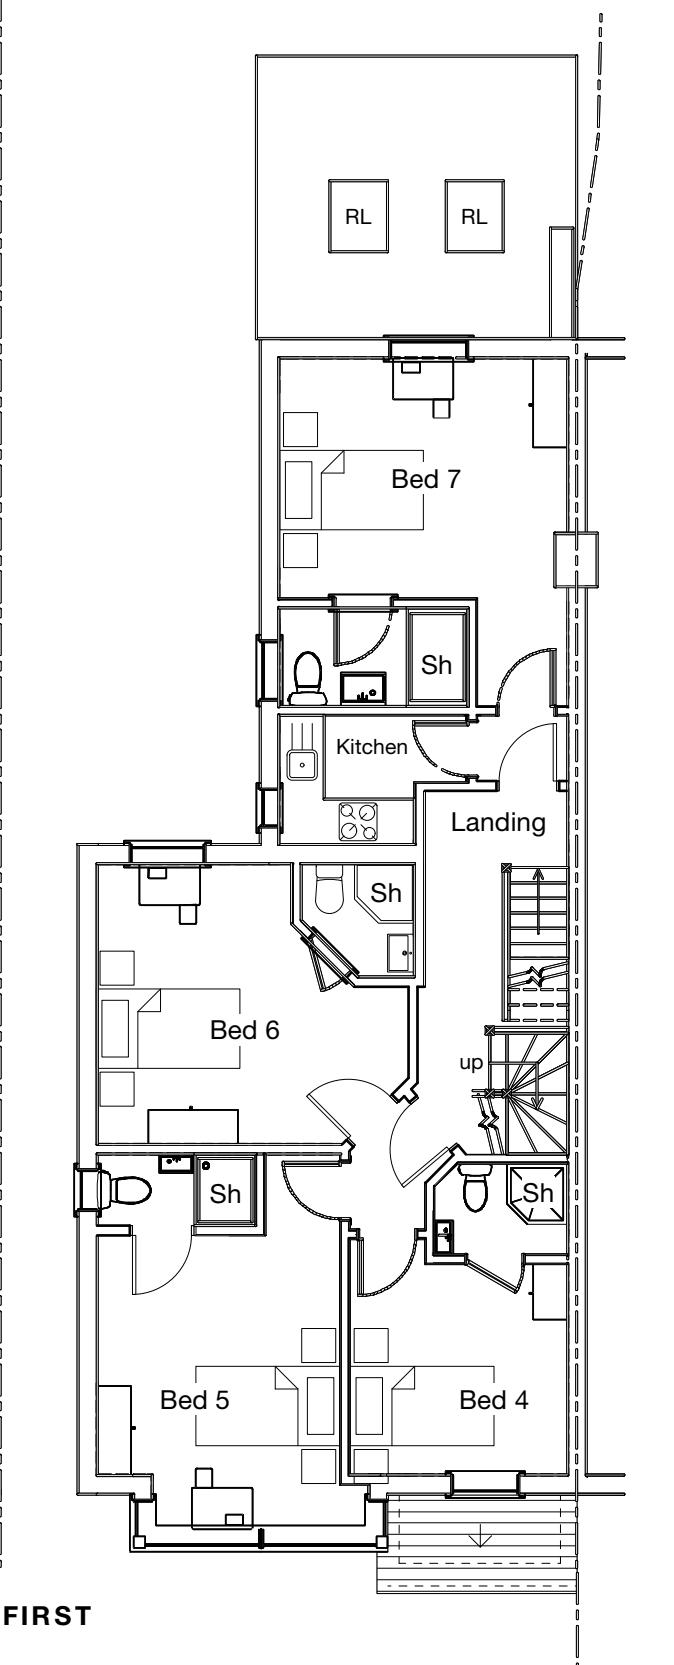


PROPOSED

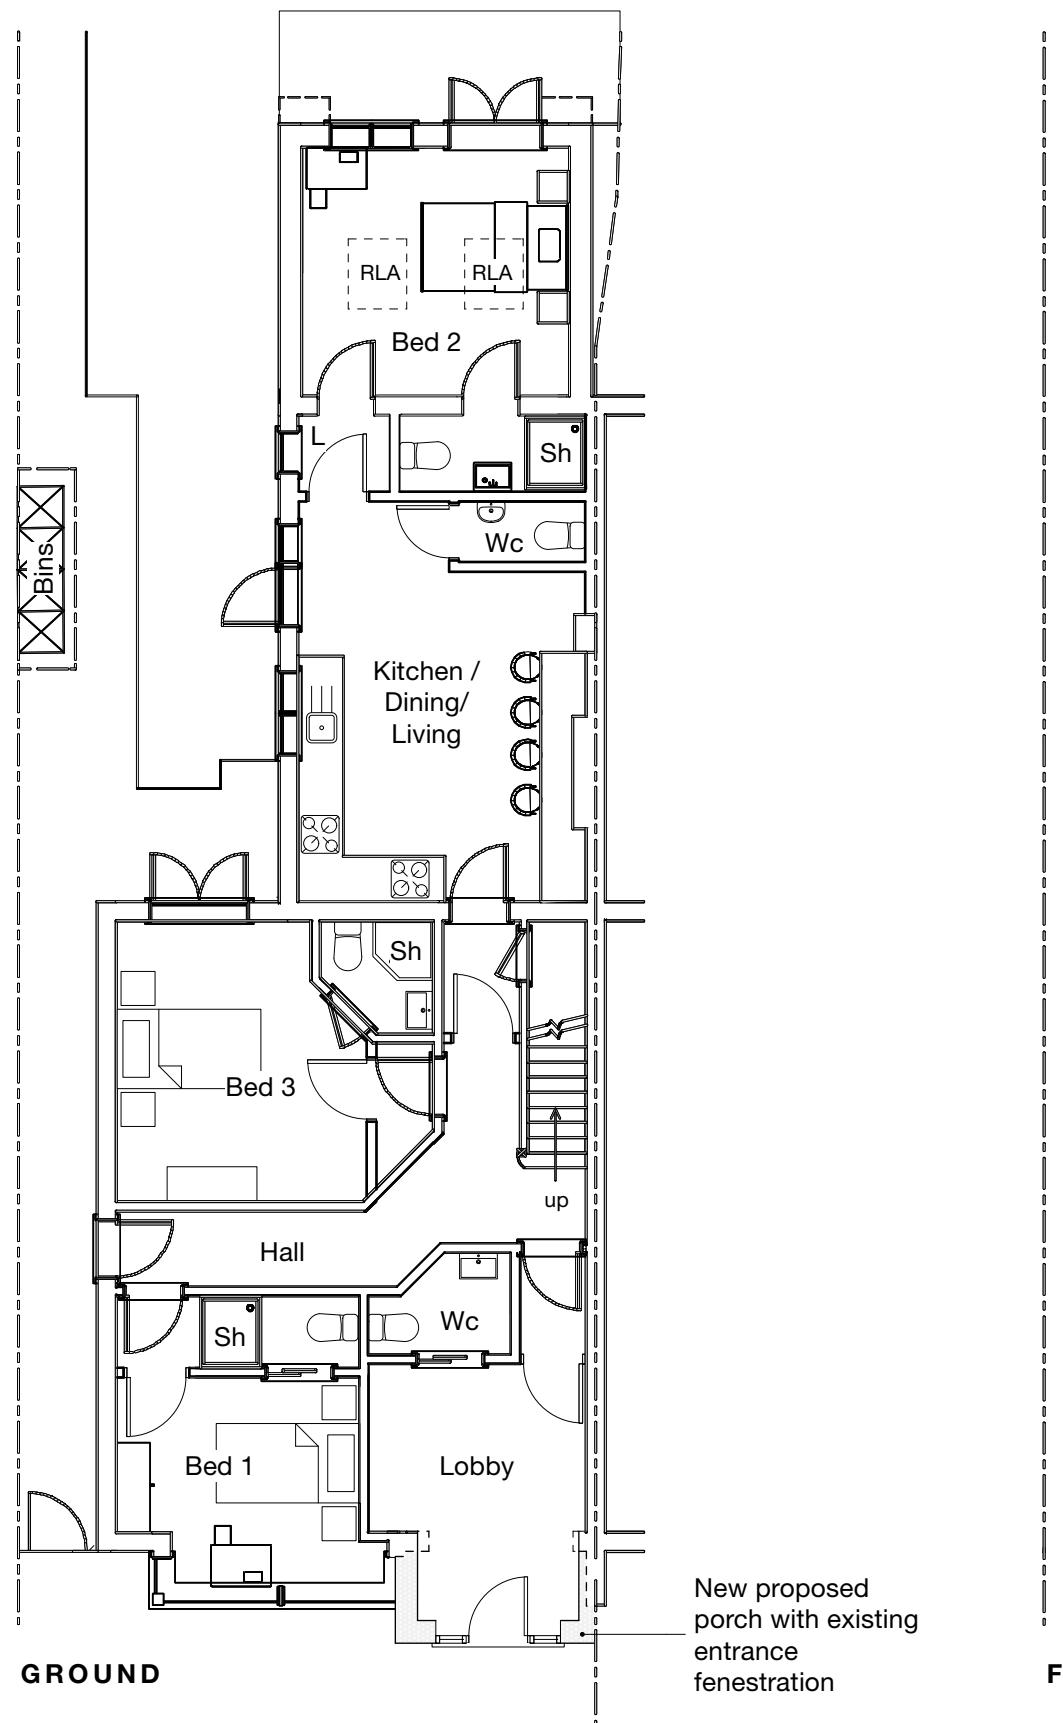

Notes

Existing information provided by others

All new work shown shaded or hatched

**No change to Parking, Refuse/Recycling and Cycle storage as per approved application
Ref. 47713/APP/2022/196**

**Layout as per approved application Ref.
47713/APP/2024/1041**



E/s	En-suite
RLA	Roof light above
RL	Roof light
Sh	Shower

Revision notes


MASONWOOD DESIGN
 client Mr Jag Rai
 project 177 Station Road, West Drayton, Hillingdon UB7 7NQ
 drawing PROPOSED GROUND + FIRST FLOOR PLANS
 date Aug. 2024
 work stage 3
 drawing no D01
 scale 1:100 at A3
 project no 2024.013
 revision -

www.masonwoodgroup.co.uk
 gc@masonwoodgroup.co.uk
 020 7118 5040

PROPOSED

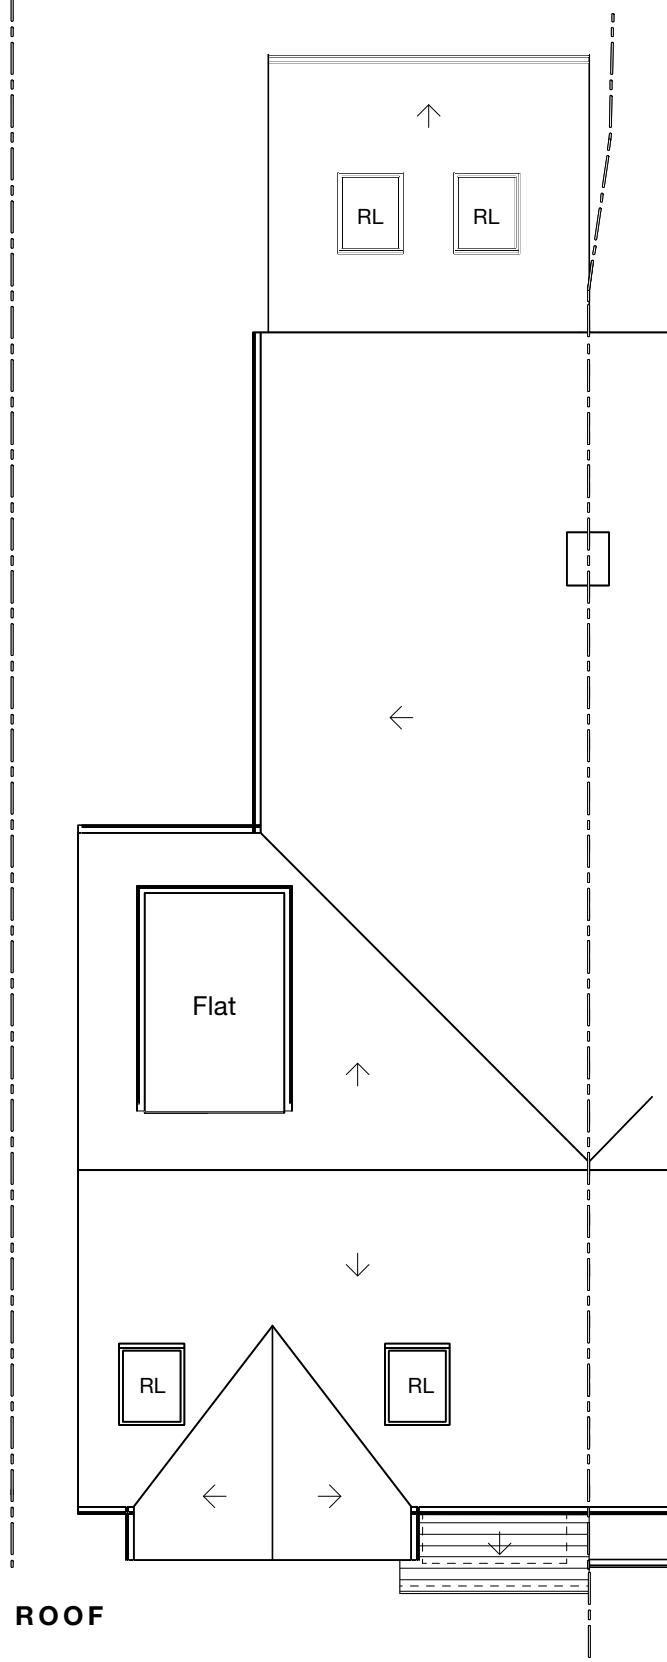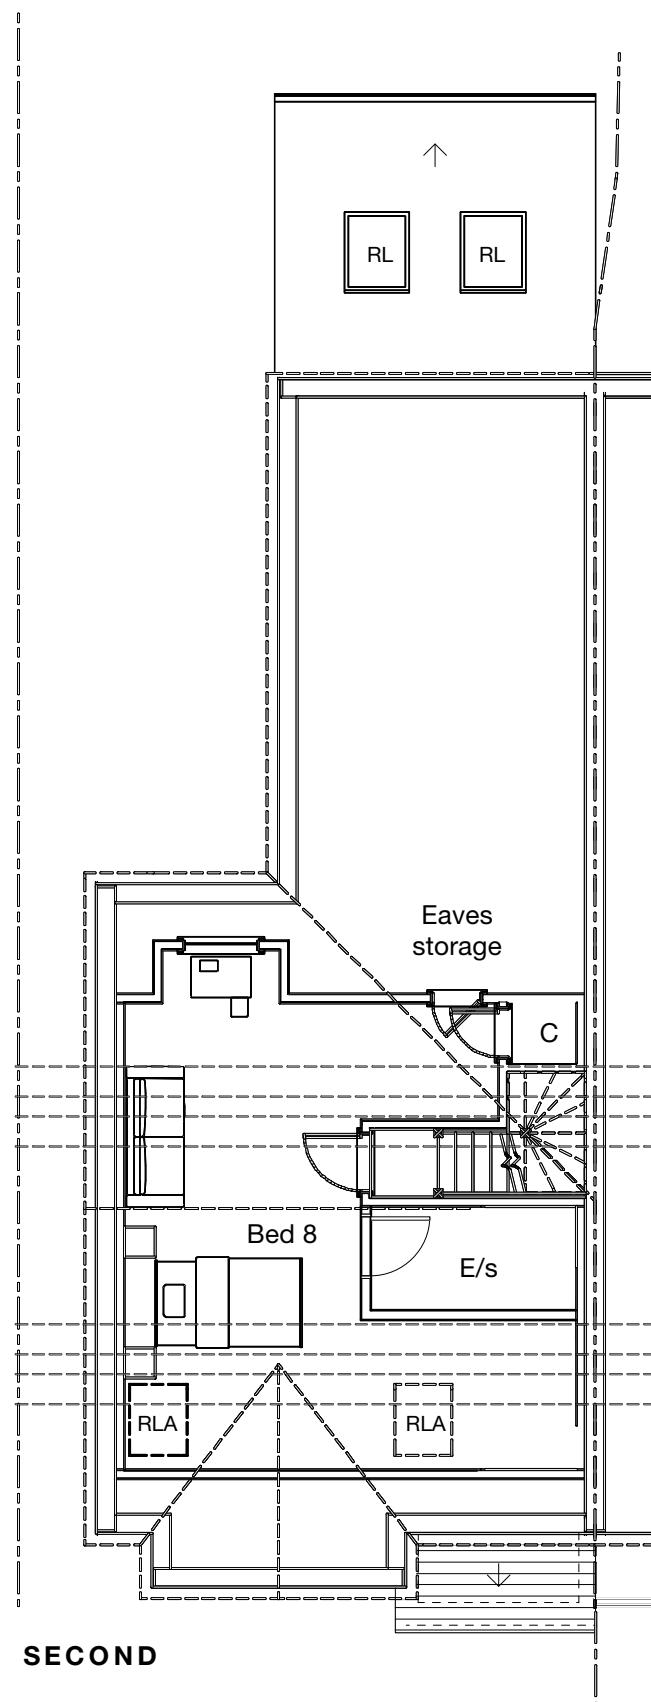

Notes

Existing information provided by others

No change to Parking, Refuse/Recycling and Cycle storage as per approved application
Ref. 47713/APP/2022/196

Layout as per approved application Ref.
47713/APP/2024/1041

E/s En-suite
 RLA Roof light above
 RL Roof light
 C Cupboard

Revision notes


MASONWOOD
 DESIGN
 client Mr Jag Rai
 project 177 Station Road, West Drayton, Hillingdon UB7 7NQ
 drawing PROPOSED SECOND FLOOR + ROOF PLANS
 date Aug. 2024
 work stage 3
 drawing no D02
 scale 1:100 at A3
 project no 2024.013
 revision -






PROPOSED

Notes

Existing information provided by others

**No change to Parking, Refuse/Recycling and Cycle storage as per approved application
Ref. 47713/APP/2022/196**

**Layout as per approved application Ref.
47713/APP/2024/1041**

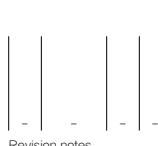

Revision notes




client
Mr Jag Rai


project 177 Station Road, West Drayton,
Hillingdon UB7 7NQ

drawing PROPOSED SITE PLAN

date Aug. 2024 scale 1:200 at A3
work stage 3 drawing no D03
revision -

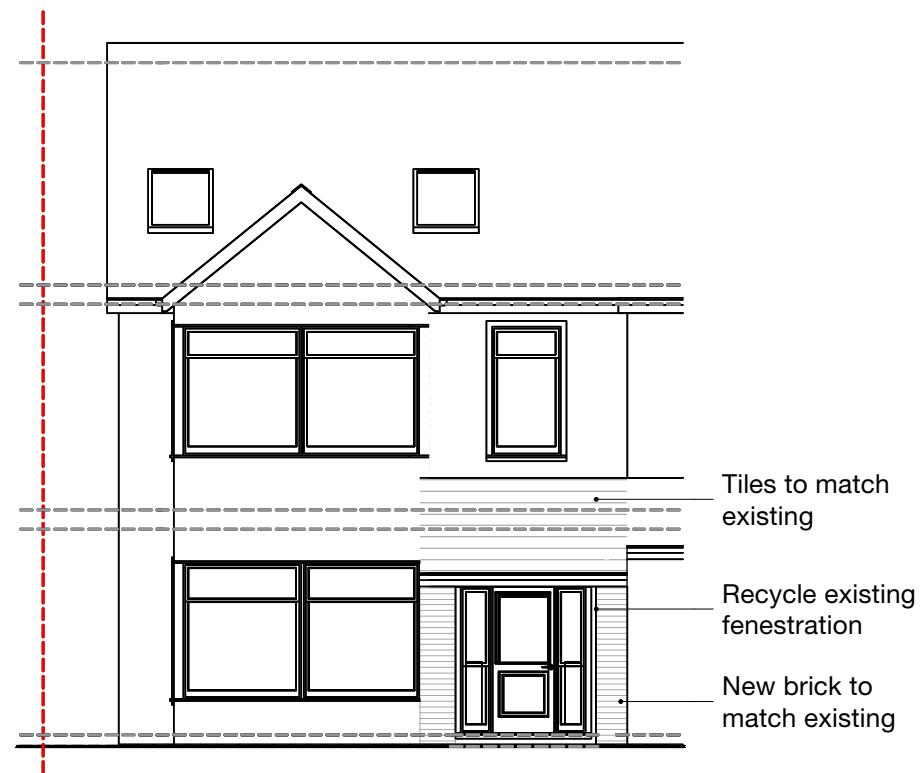

SOUTH
Front

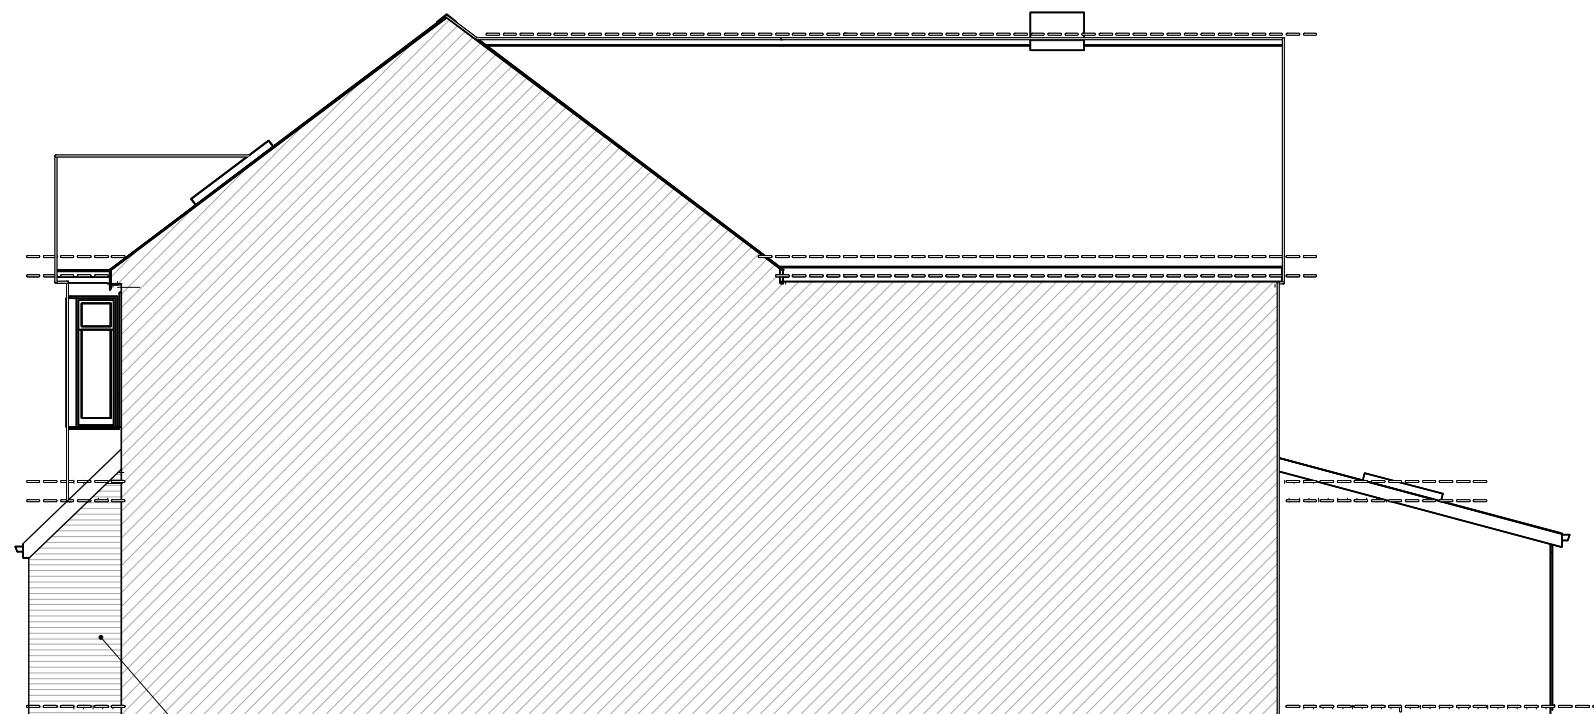

EAST
Part Side -
Part Section

New brick to
match existing

Notes

Existing information provided by others

**No change to Parking, Refuse/Recycling and Cycle storage as per approved application
Ref. 47713/APP/2022/196**

**Layout as per approved application Ref.
47713/APP/2024/1041**

PROPOSED

Revision notes

	client Mr Jag Rai
	project 177 Station Road, West Drayton, Hillingdon UB7 7NQ
	drawing PROPOSED ELEVATIONS
	date Aug. 2024
	scale 1:100 at A3
	work stage 3
	drawing no D04
	project no 2024.013
	revision -


0 1 2 3 4 5M

Notes

Existing information provided by others

**No change to Parking, Refuse/Recycling and Cycle storage as per approved application
Ref. 47713/APP/2022/196**

**Layout as per approved application Ref.
47713/APP/2024/1041**

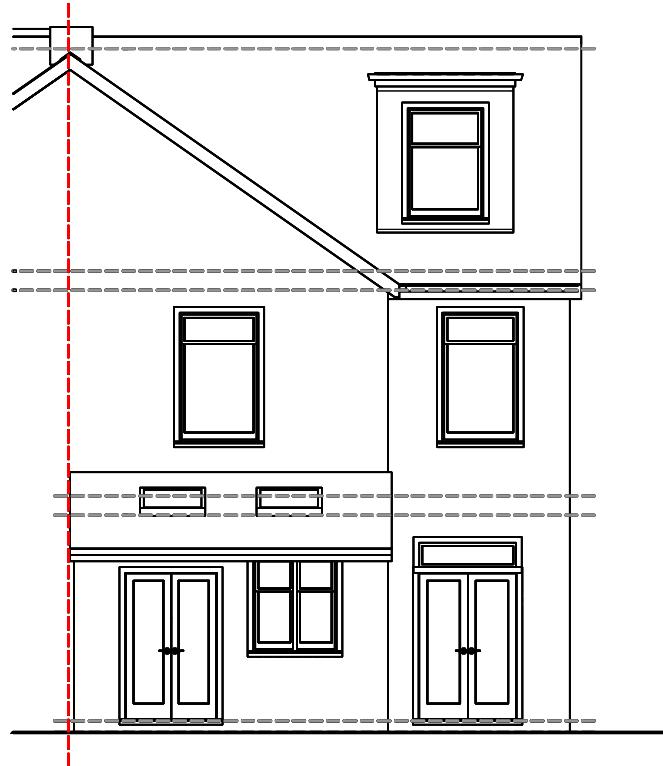

NORTH
Rear



WEST
Side

0 1 2 3 4 5M

PROPOSED ELEVATIONS

client
Mr Jag Rai

project
177 Station Road, West Drayton,
Hillingdon UB7 7NQ

drawing
PROPOSED ELEVATIONS

date
Aug. 2024

scale
1:100 at A3

project no
2024.013

gc@masonwoodgroup.co.uk
020 7118 5040

work stage
3

drawing no
D05

revision
-

