


Existing Ground Floor Plan
Scale 1:100



Existing First Floor Plan
Scale 1:100

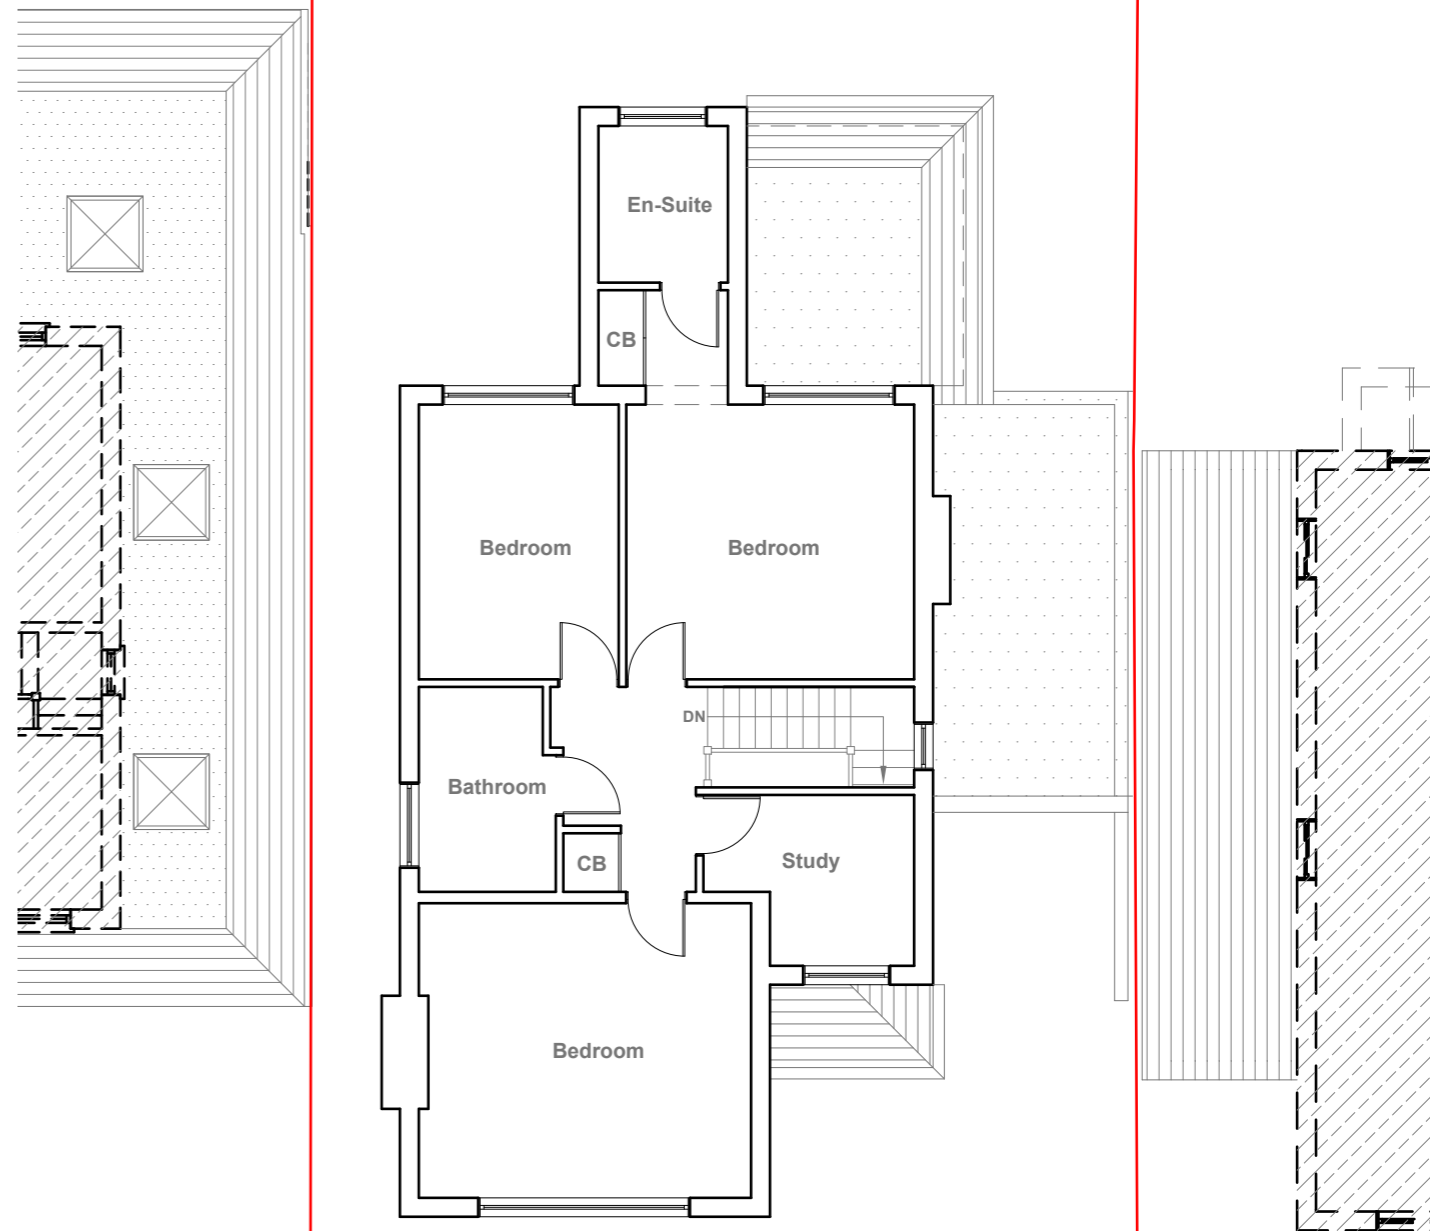

GENERAL NOTES:
 1. ALL DIMENSIONS ARE IN MILLIMETER.
 2. VERIFY ALL DIMENSIONS AND CONDITIONS BEFORE BUILDING OR STARTING CONSTRUCTION. NOTIFY THE DESIGNER IMMEDIATELY OF ANY DISCREPANCY OR VARIATION.
 3. ALL WORK TO COMPLY WITH CURRENT BUILDING REGULATIONS AND CODES OF PRACTICE


Title:

Existing Floor Plans

Site Address
 59 Cranbourne Road
 Northwood
 Middlesex
 HA6 1JZ


Scale: 1:100 @A3
 Date: 15/04/2026
 Drawing No.:
 2026/032 -01
 Drawn By:
 FP

Revision Date:
 e:mail -
 faluckpatel@yahoo.com
 (M) +44 (0) 7871 466 254

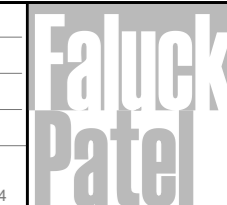



Existing Front Elevation
Scale 1:100

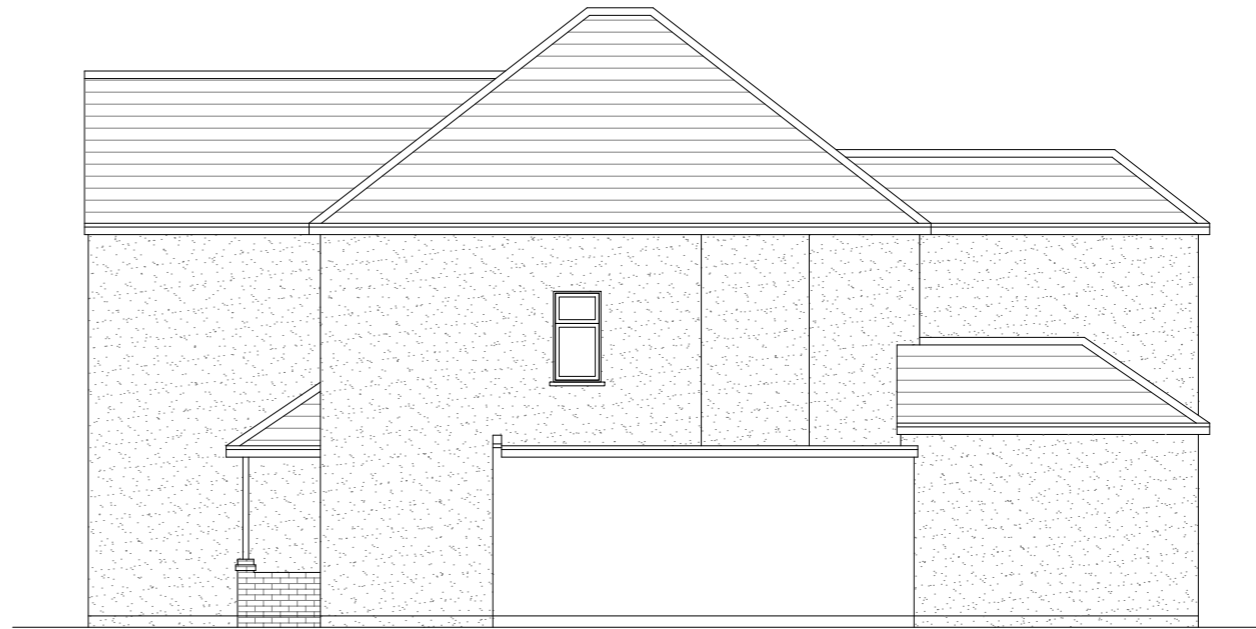

Existing Side Elevation
Scale 1:100



Existing Rear Elevation
Scale 1:100



Existing Side Elevation
Scale 1:100



GENERAL NOTES:
 1. ALL DIMENSIONS ARE IN MILLIMETER.
 2. VERIFY ALL DIMENSIONS AND CONDITIONS BEFORE BUILDING OR STARTING CONSTRUCTION. NOTIFY THE DESIGNER IMMEDIATELY OF ANY DISCREPANCY OR VARIATION.
 3. ALL WORK TO COMPLY WITH CURRENT BUILDING REGULATIONS AND CODES OF PRACTICE

Title:


Existing Elevations

Site Address
 59 Cranbourne Road
 Northwood
 Middlesex
 HA6 1JZ

Scale: 1:100 @A3
 Date: 15/04/2026
 Drawing No.:
 2026/032 -02
 Drawn By:
 FP

Revision Date:
 e:mail -
 faluckpatel@yahoo.com
 (M) +44 (0) 7871 466 254



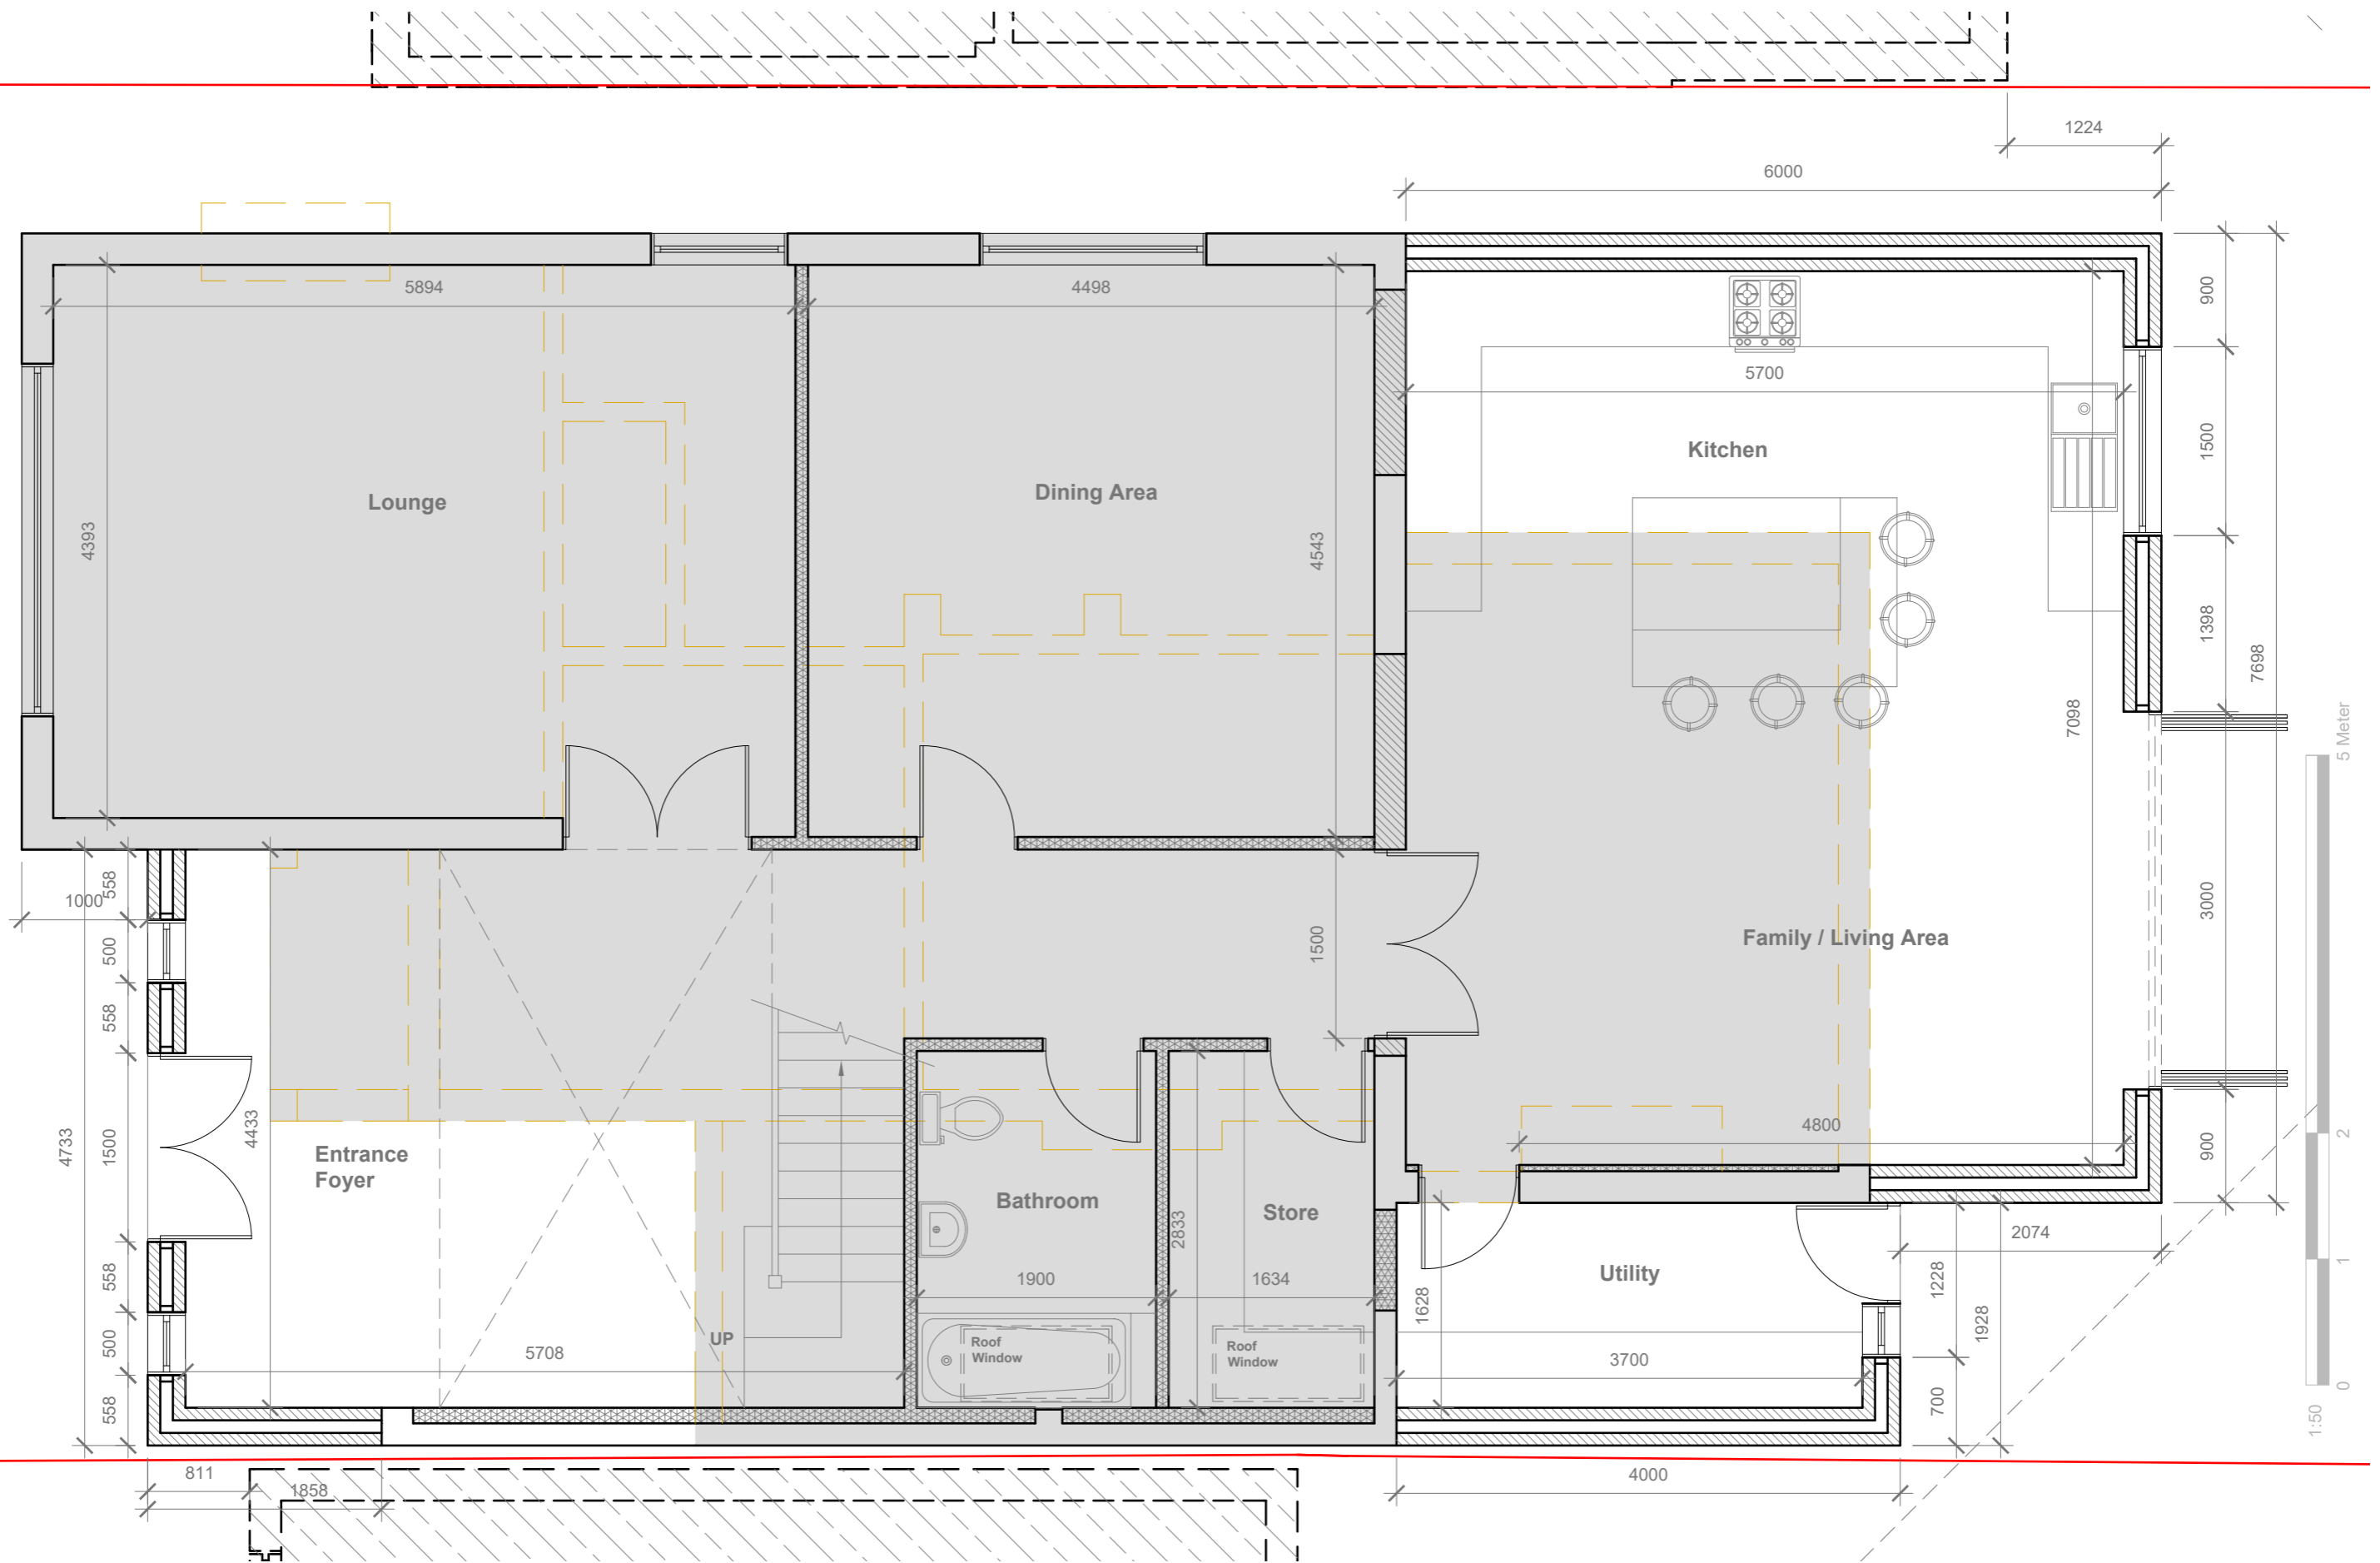

GENERAL NOTES:
 1. ALL DIMENSIONS ARE IN MILLIMETER.
 2. VERIFY ALL DIMENSIONS AND CONDITIONS BEFORE BUILDING OR STARTING CONSTRUCTION. NOTIFY THE DESIGNER IMMEDIATELY OF ANY DISCREPANCY OR VARIATION.
 3. ALL WORK TO COMPLY WITH CURRENT BUILDING REGULATIONS AND CODES OF PRACTICE


Title:
Proposed Ground Floor Plan

Site Address
 59 Cranbourne Road
 Northwood
 Middlesex
 HA6 1JZ

Scale: 1:50 @A3
 Date: 15/04/2026
 Drawing No.:
 2026/032 -03
 Drawn By:
 FP

Revision Date:
 e:mail -
 faluckpatel@yahoo.com
 (M) +44 (0) 7871 466 254



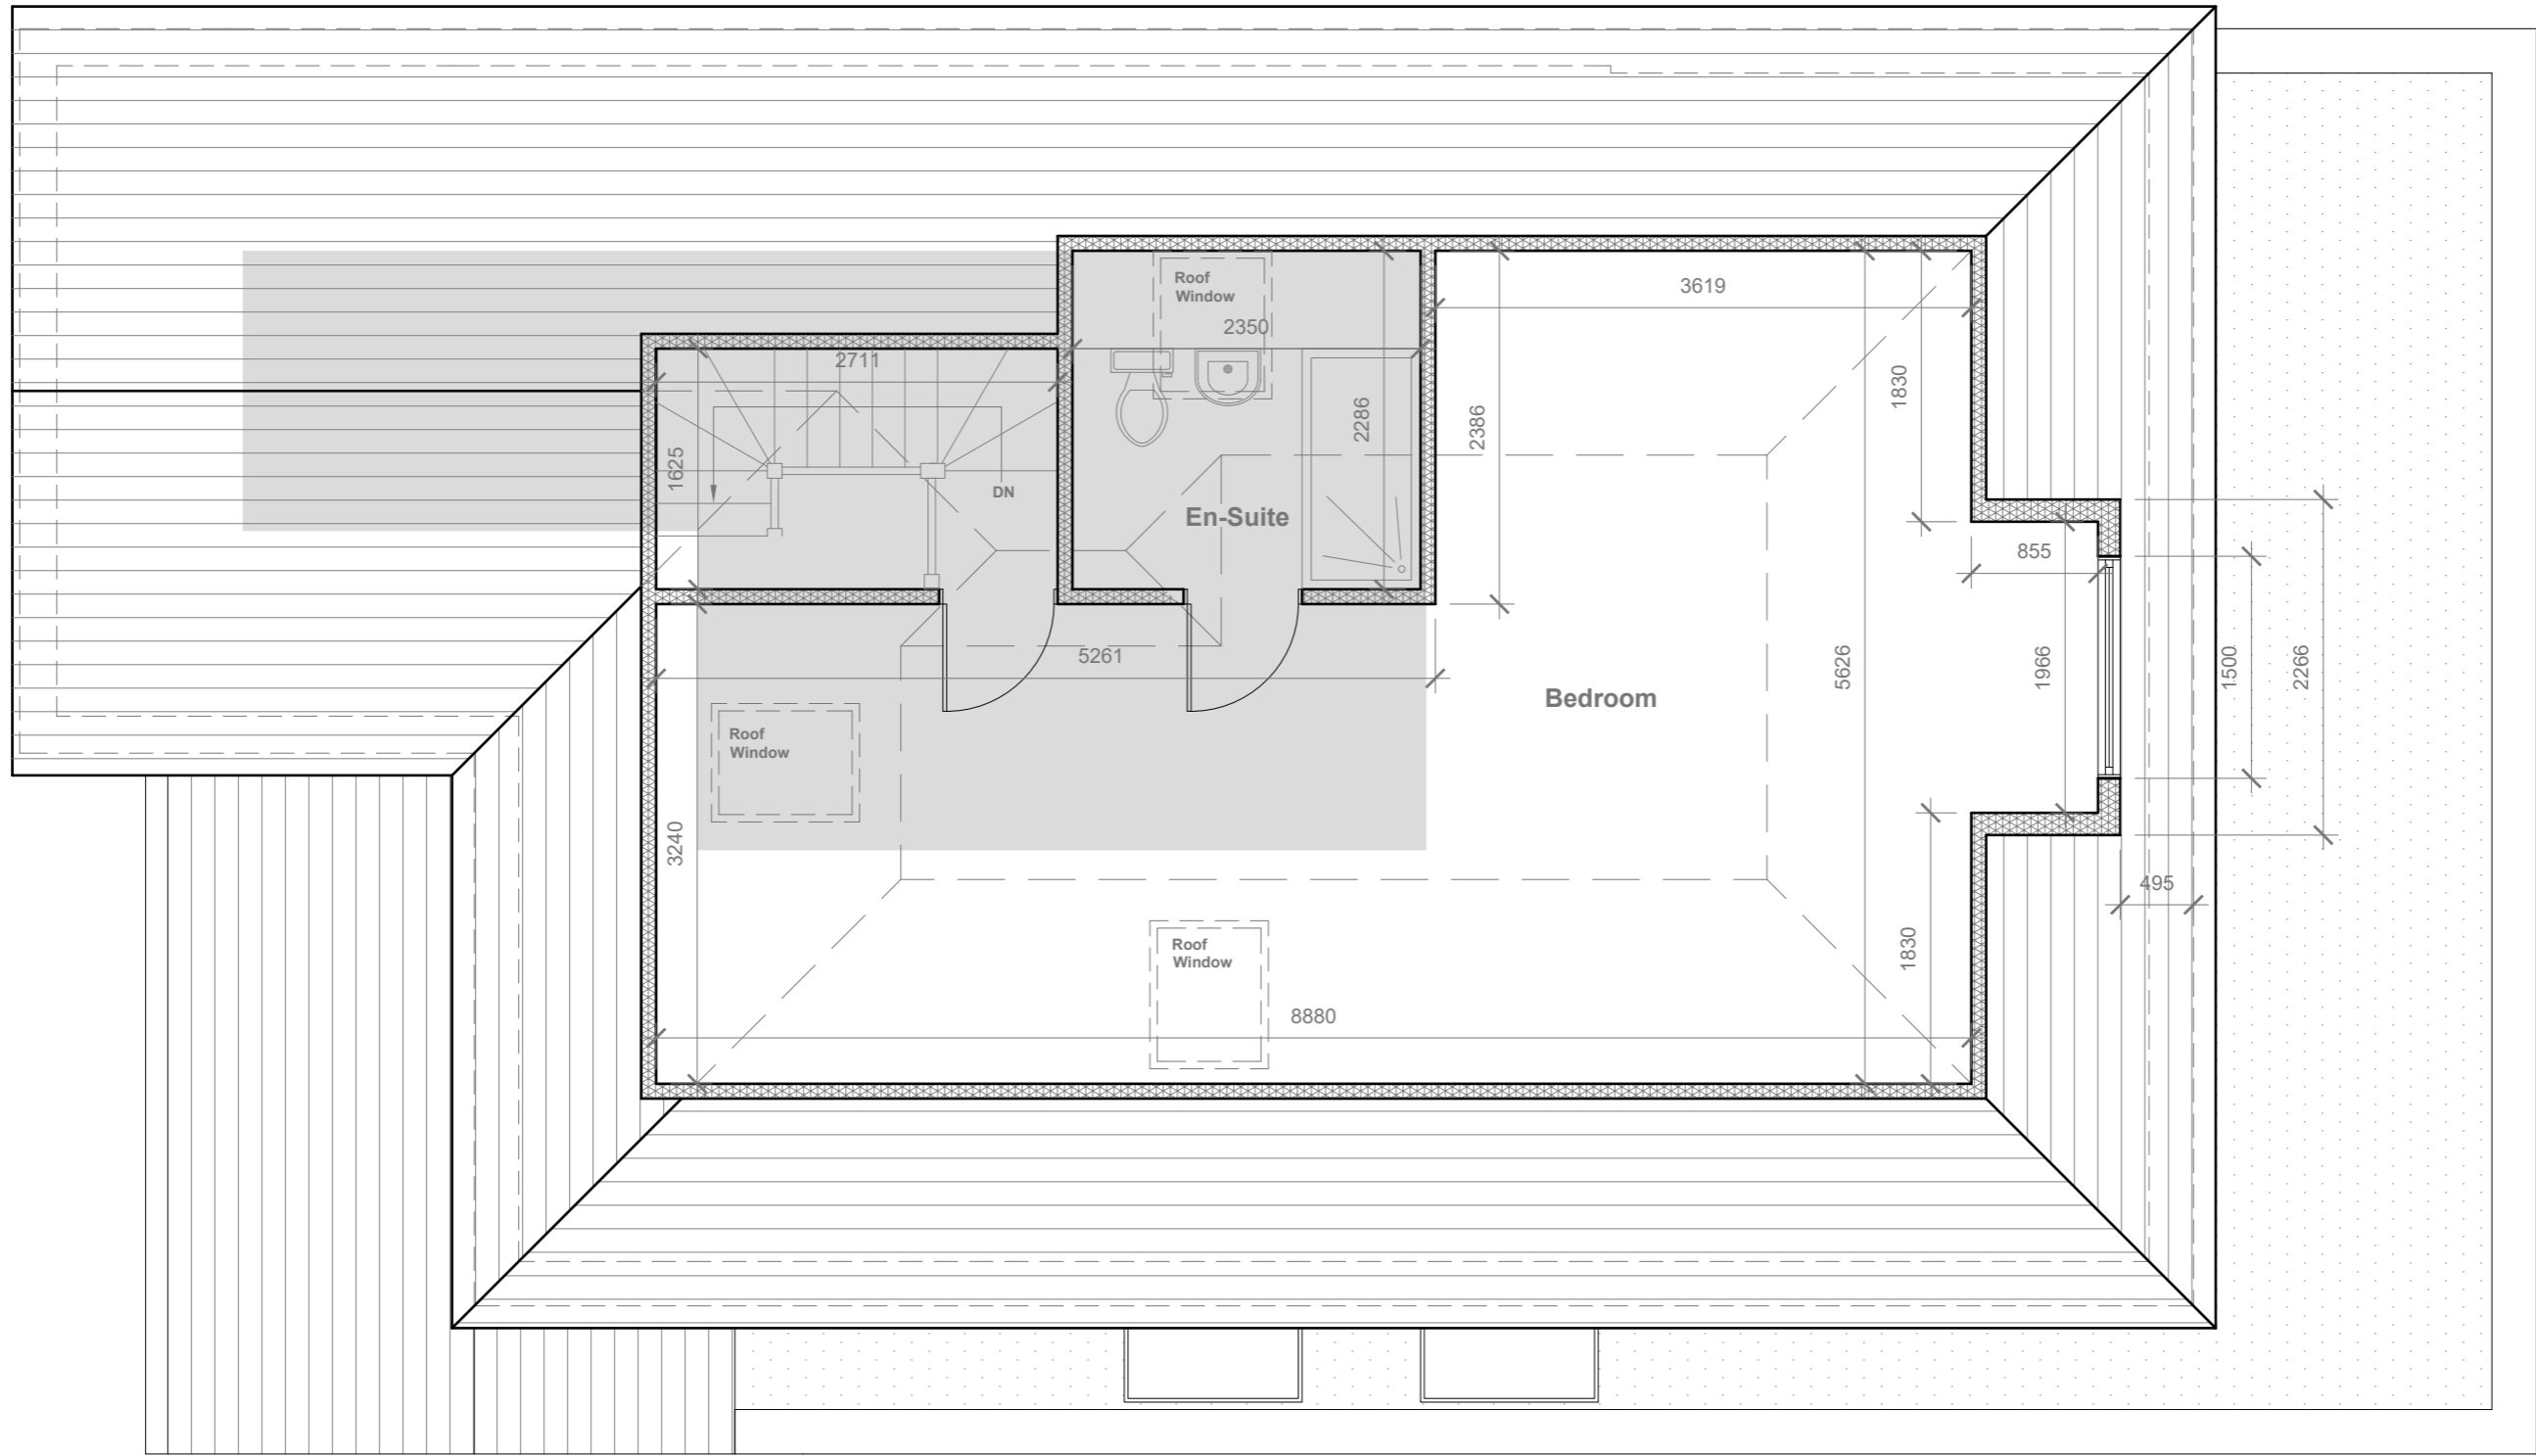

GENERAL NOTES:
 1. ALL DIMENSIONS ARE IN MILLIMETER.
 2. VERIFY ALL DIMENSIONS AND CONDITIONS BEFORE BUILDING OR STARTING CONSTRUCTION. NOTIFY THE DESIGNER IMMEDIATELY OF ANY DISCREPANCY OR VARIATION.
 3. ALL WORK TO COMPLY WITH CURRENT BUILDING REGULATIONS AND CODES OF PRACTICE

Title:
Proposed Loft Plan

Site Address
 59 Cranbourne Road
 Northwood
 Middlesex
 HA6 1JZ

Scale: 1:50 @A3
 Date: 15/04/2026
 Drawing No.: 2026/032 -05
 Drawn By: FP

Revision Date:
 e:mail - faluckpatel@yahoo.com
 (M) +44 (0) 7871 466 254




Velux Window to be installed as per manufacturer specification, not projected more than 150mm from the plane of roof slope

Proposed Flank Wall Window to be Obscure Glazed and Non Opening below 1.7m from FFL

Proposed External Finish Materials to Match Existing External Finish Materials



Proposed Front Elevation
Scale 1:100

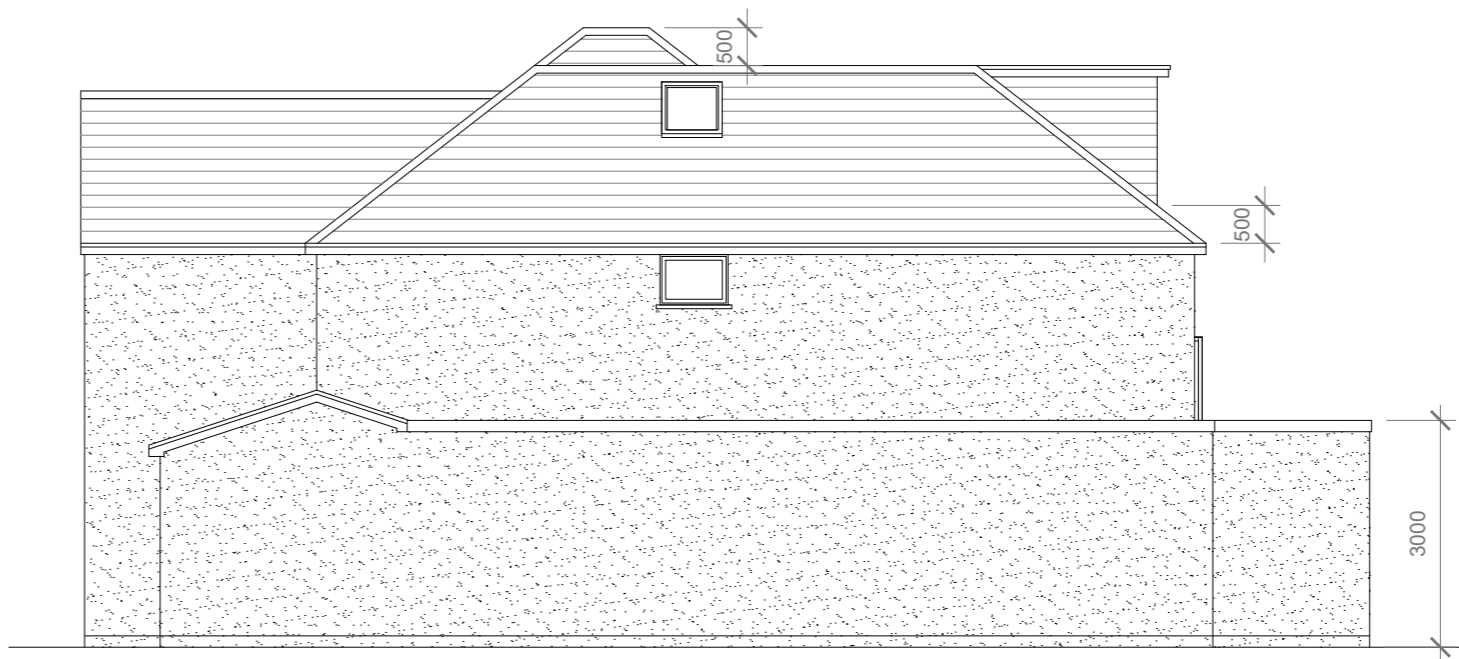

Proposed Side Elevation
Scale 1:100



Proposed Rear Elevation
Scale 1:100



Proposed Side Elevation
Scale 1:100



- GENERAL NOTES:
1. ALL DIMENSIONS ARE IN MILLIMETER.
 2. VERIFY ALL DIMENSIONS AND CONDITIONS BEFORE BUILDING OR STARTING CONSTRUCTION. NOTIFY THE DESIGNER IMMEDIATELY OF ANY DISCREPANCY OR VARIATION.
 3. ALL WORK TO COMPLY WITH CURRENT BUILDING REGULATIONS AND CODES OF PRACTICE

Title:

Proposed Elevations

Site Address

59 Cranbourne Road
Northwood
Middlesex
HA6 1JZ

Scale: 1:100 @A3

Date: 15/04/2026

Drawing No.:
2026/032 -06

Drawn By:

FP

Revision Date:

e:mail -
faluckpatel@yahoo.com
(M) +44 (0) 7871 466 254

**Faluck
Patel**