




All dimensions are to be checked on site.
 All dimensions are in millimetres.
 All Discrepancies are to be reported to the architect immediately.
 Drawings marked "planning" or "design" are not to be used for construction purposes.
 Drawing is to be read with the schedule of work / specification if applicable

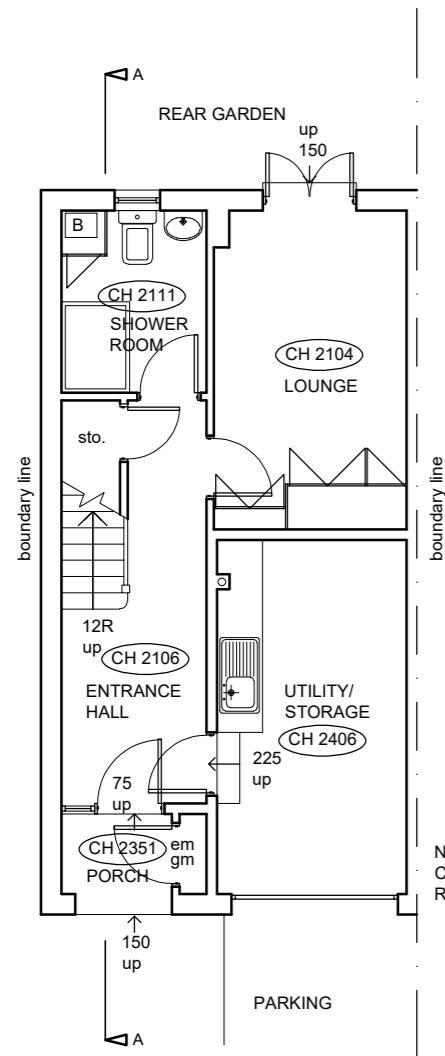


EXISTING GROUND FLOOR
PLAN SCALE 1:100

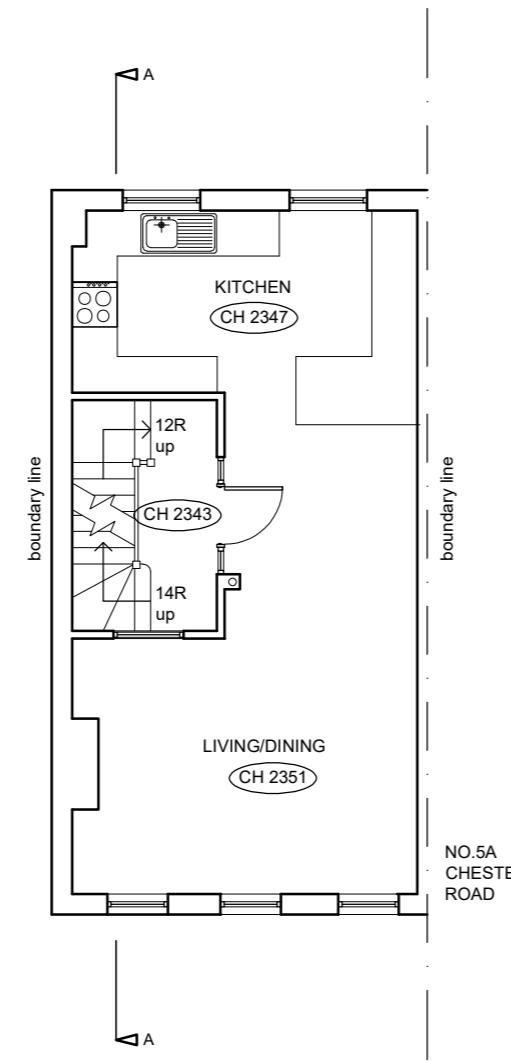


EXISTING FIRST FLOOR
PLAN SCALE 1:100

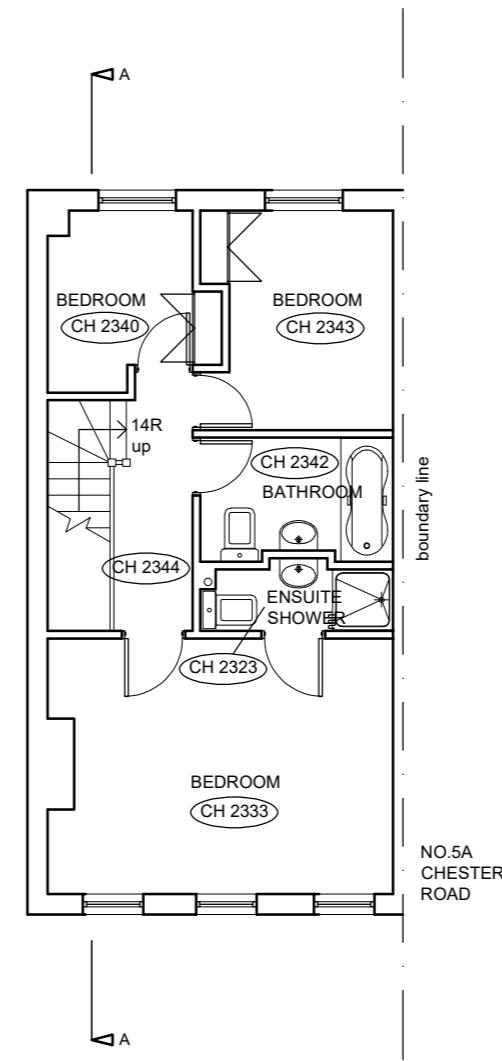

EXISTING SECOND FLOOR
PLAN SCALE 1:100

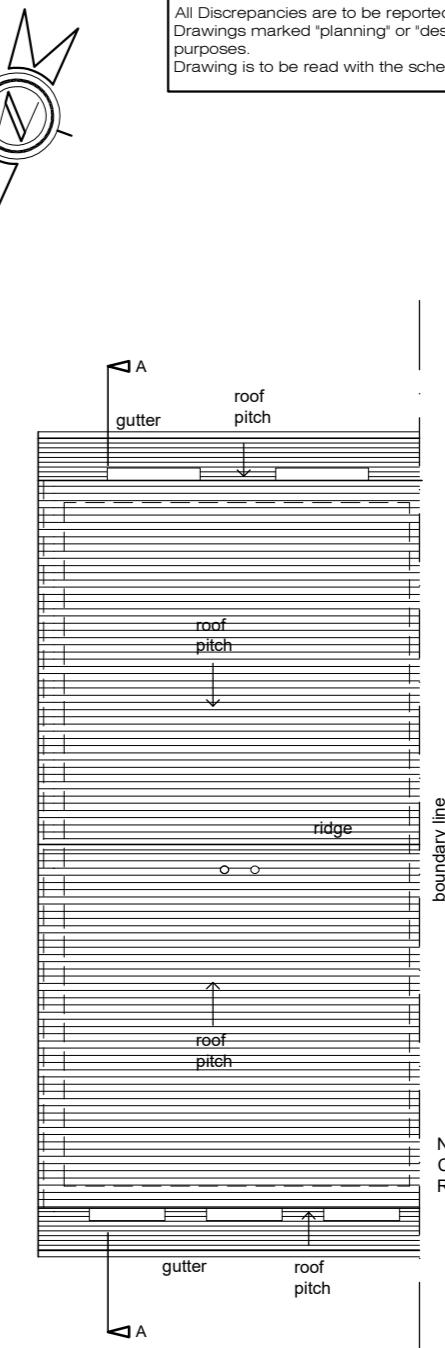

EXISTING ROOF PLAN
SCALE 1:100

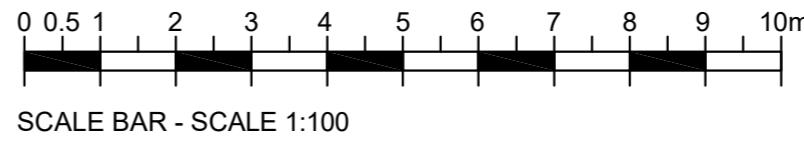

REVISION DESCRIPTION		REV	DATE	BY
	W2 Extensions Limited			
	36 Beaconsfield Place Epsom KT17 4BD			
	T: 01372308260			M: 07488306733
	E: will@w2extensions.com			
CLIENT	MR. S. LALL	SCALE	1:100 @ A3	
PROJECT	5 CHESTER ROAD, HA6 1BE	DATE	SEPT. 2022	
DRAWING TITLE	EXISTING FLOOR PLANS AND ROOF PLAN	BY	WB	
STATUS	PLANNING	JOB No.	22-399	
		DWG No.	EX02	