




All dimensions are to be checked on site.  
 All dimensions are in millimetres.  
 All Discrepancies are to be reported to the architect immediately.  
 Drawings marked "planning" or "design" are not to be used for construction purposes.  
 Drawing is to be read with the schedule of work / specification if applicable

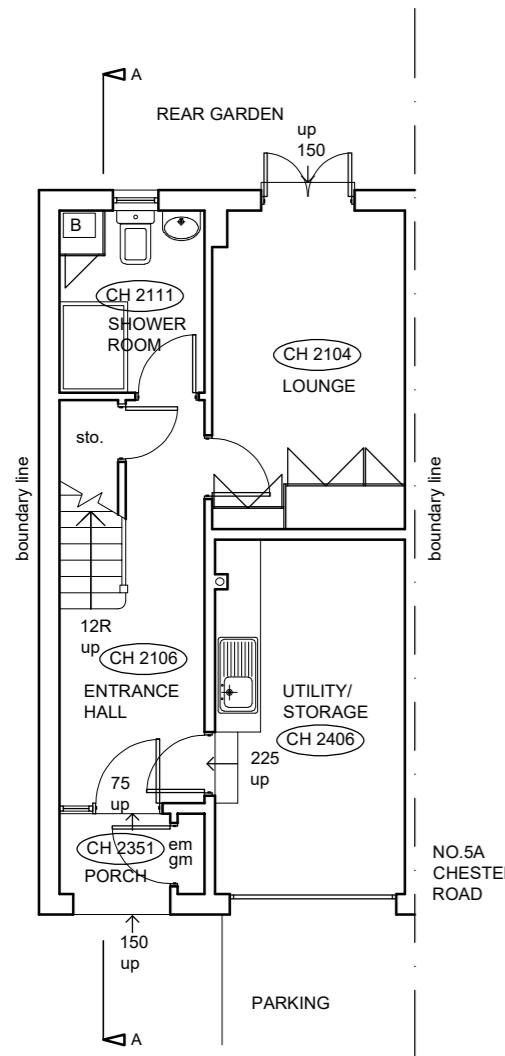


PROPOSED GROUND FLOOR  
(NO CHANGES PROPOSED)  
PLAN SCALE 1:100

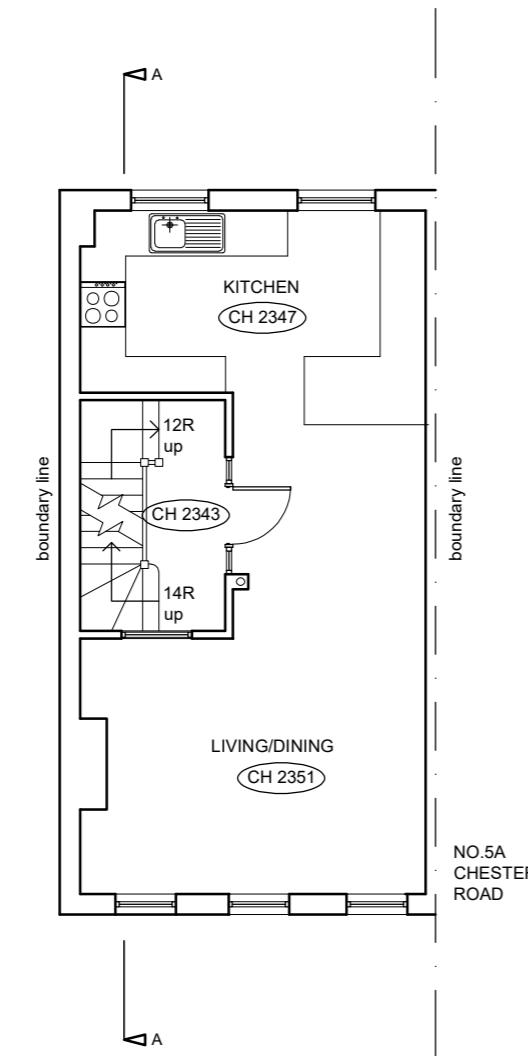


PROPOSED FIRST FLOOR  
(NO CHANGES PROPOSED)  
PLAN SCALE 1:100

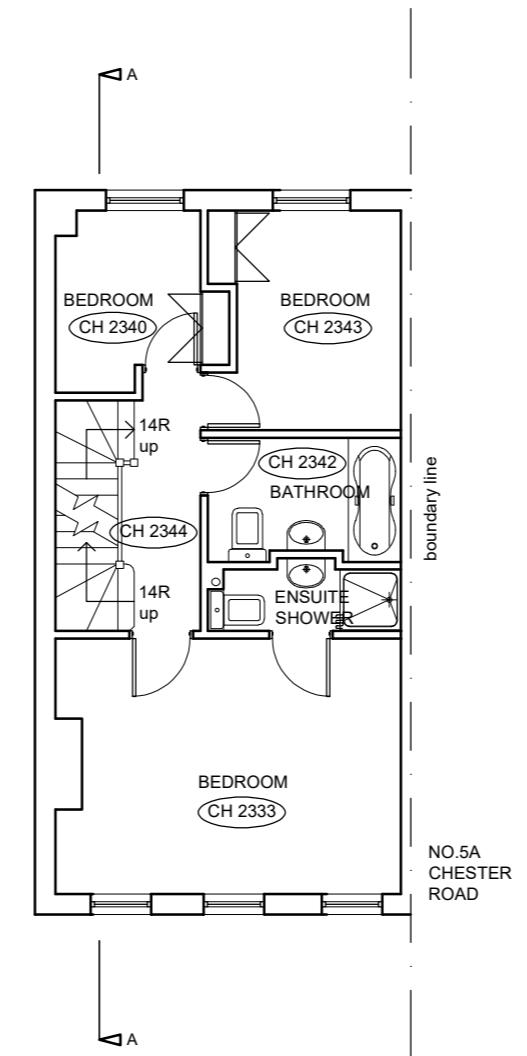

PROPOSED SECOND FLOOR  
PLAN SCALE 1:100

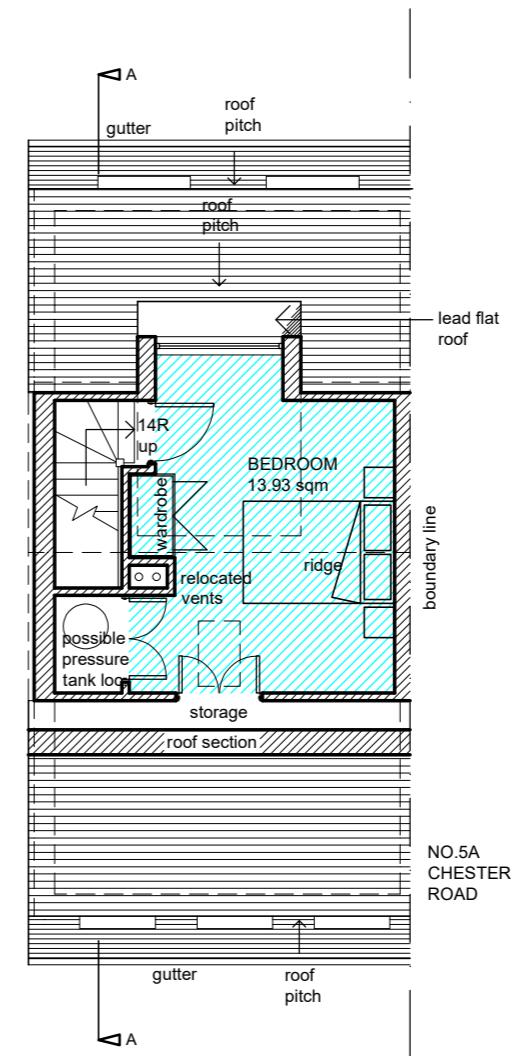

PROPOSED THIRD FLOOR  
PLAN SCALE 1:100

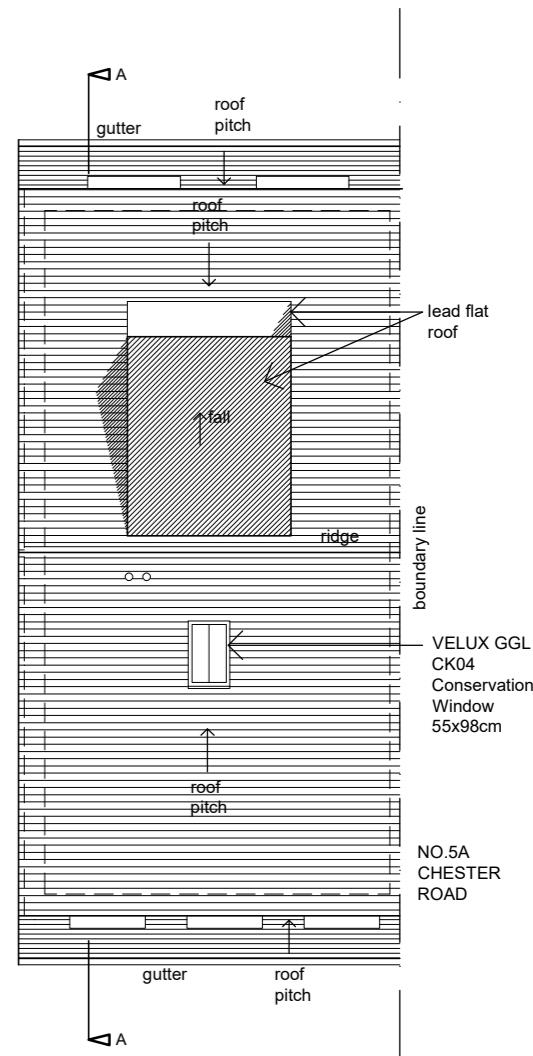

PROPOSED ROOF PLAN  
SCALE 1:100



SCALE BAR - SCALE 1:100

REVISION DESCRIPTION		REV	DATE	BY
<b>W2 Extensions Limited</b>				
W2 Extensions Limited				
36 Beaconsfield Place Epsom KT17 4BD				
T: 01372308260 M: 07488306733				
E: will@w2extensions.com				
CLIENT	MR. S. LALL	SCALE	1:100 @ A3	
PROJECT	5 CHESTER ROAD, HA6 1BE	DATE	SEPT. 2022	
DRAWING TITLE	PROPOSED FLOOR PLANS AND ROOF PLAN	BY	WB	
JOB No.	22-399	JOB No.		
STATUS	PLANNING	DWG No.	PR02	