



PROPOSED FRONT ELEVATION SCALE
1:100

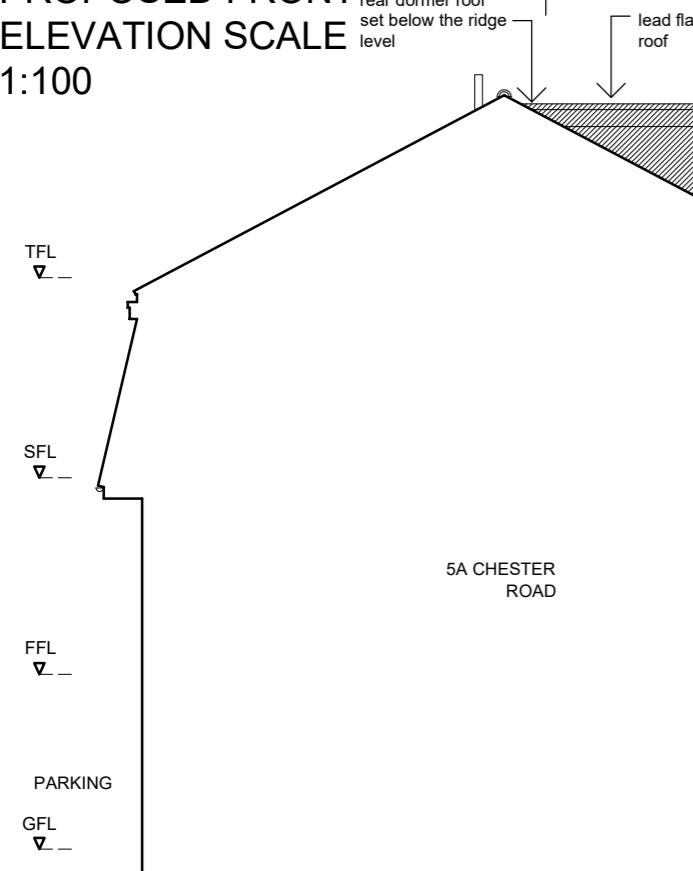


PROPOSED REAR ELEVATION SCALE 1:100

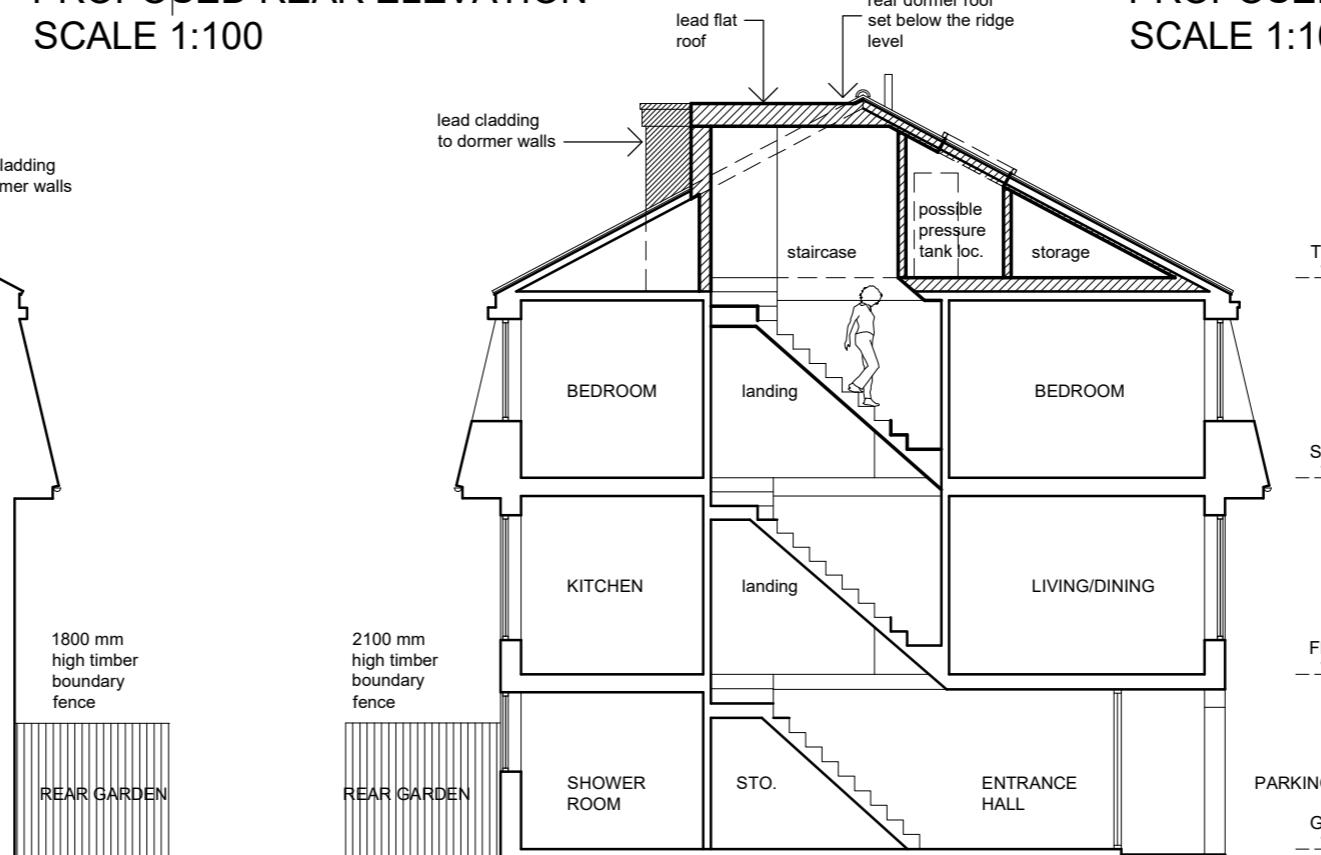

PROPOSED RIGHT SIDE ELEVATION SCALE 1:100

PROPOSED SECTION AA SCALE 1:100

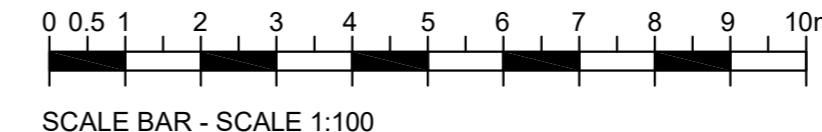

All dimensions are to be checked on site.
All dimensions are in millimetres.
All Discrepancies are to be reported to the architect immediately.
Drawings marked "planning" or "design" are not to be used for construction purposes.
Drawing is to be read with the schedule of work / specification if applicable

REVISION DESCRIPTION	REV	DATE	BY
W2 Extensions Limited			
W2 Extensions Limited			
36 Beaconsfield Place Epsom KT17 4BD			
T: 01372308260			M: 07488306733
E: will@w2extensions.com			
CLIENT	SCALE		
MR. S. LALL	1:100 @ A3		
PROJECT	DATE		
5 CHESTER ROAD, HA6 1BE	SEPT. 2022		
DRAWING TITLE	BY		
PROPOSED ELEVATIONS AND SECTION AA	WB		
JOB No.	JOB No.		
22-399	22-399		
STATUS	DWG No.		
PLANNING	PR03		