



EXISTING SIDE ELEVATION 01

Scale 1:100

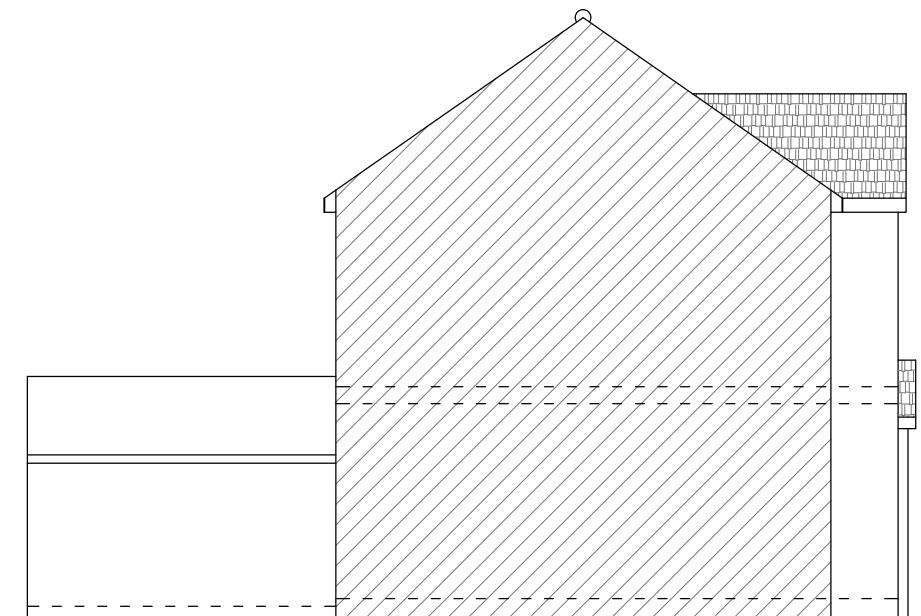

EXISTING SIDE ELEVATION 02

Scale 1:100

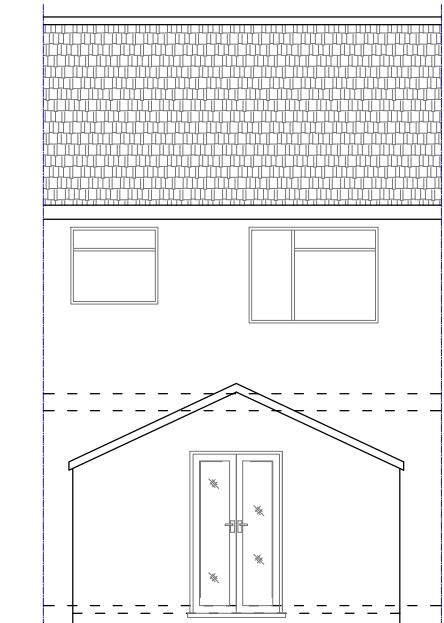


EXISTING REAR ELEVATION

Scale 1:100



EXISTING FRONT ELEVATION


Scale 1:100

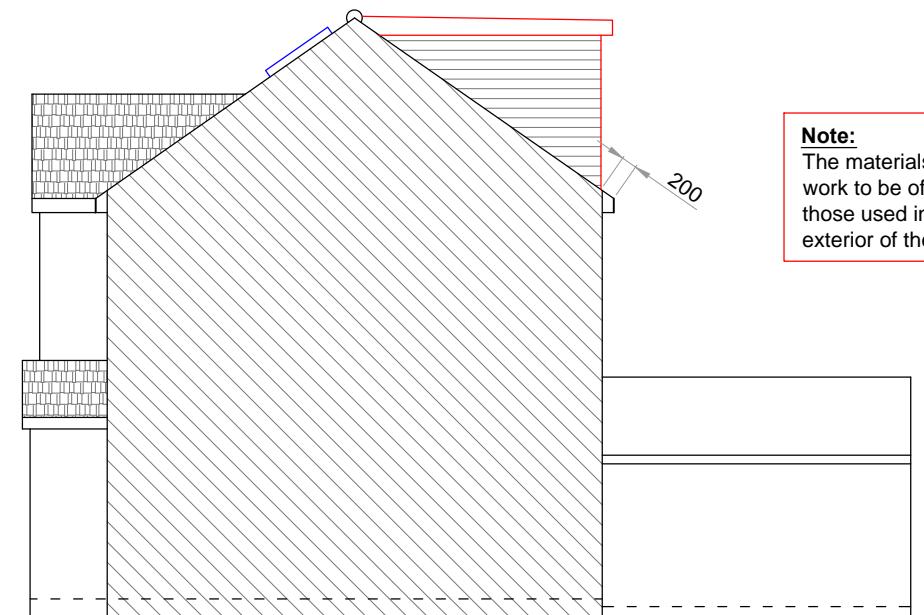

PROPOSED SIDE ELEVATION 01


Scale 1:100

Note:
The materials used in any exterior work to be of a similar appearance to those used in the construction of the exterior of the existing building.

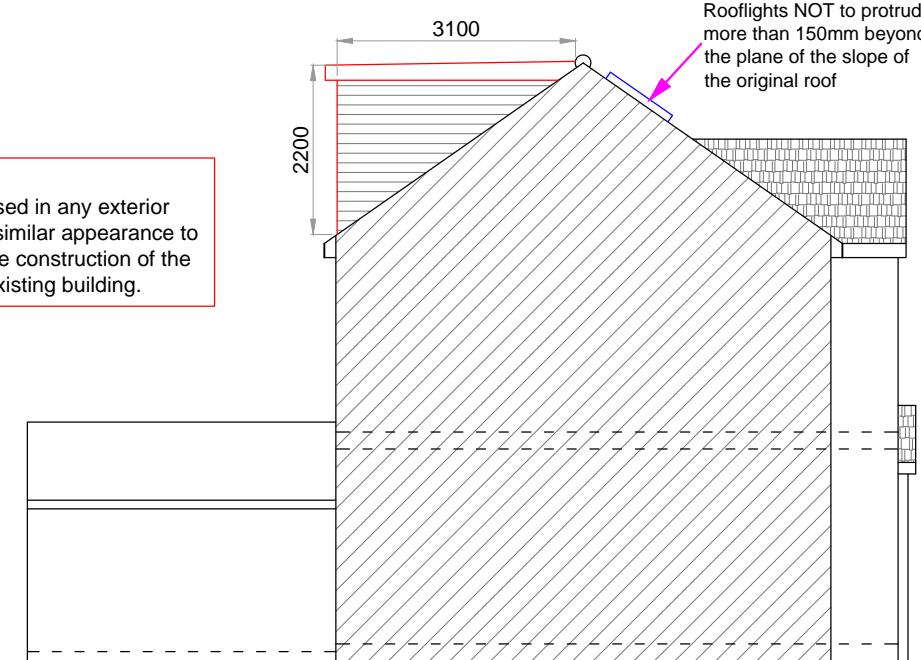

PROPOSED SIDE ELEVATION 02

Scale 1:100

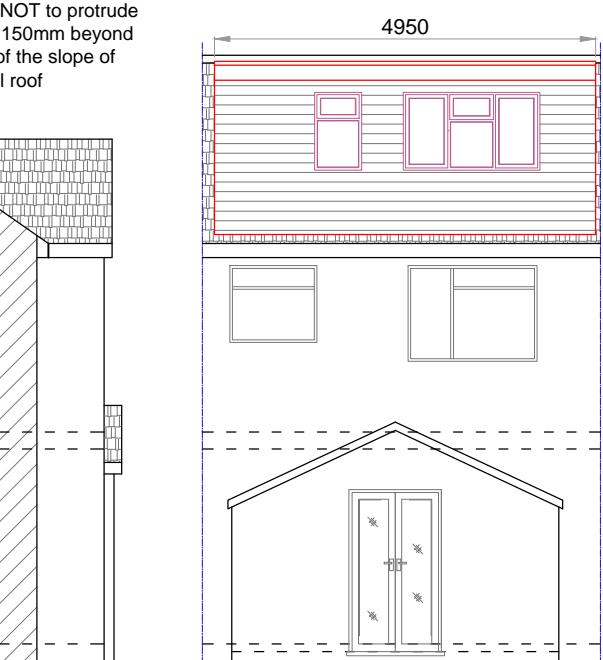


PROPOSED REAR ELEVATION

Scale 1:100



PROPOSED FRONT ELEVATION

Scale 1:100

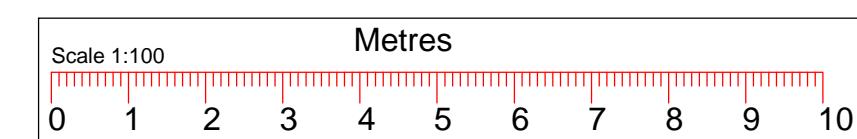

TITLE: LOFT CONVERSION

CLIENT NAME :
SITE ADDRESS : 18 HARTLAND DRIVE,
RUISLIP,
HA4 0TQ.



Contact: M.Mathu (BSc,MSc Civil Engineering)
Tel : 07515365953
Email : mathu_eng@yahoo.co.uk
Web : mkmdesigns.co.uk

IMPORTANT NOTE:
1. This drawing is copyright of MKM ARCHI DESIGN LTD. This can be used for any purposes, if it is issued/submitted by us only.
2. Contractor/Builder to check all dimensions on site before commencement of any works, any discrepancies to be notified to us in writing.
3. All works shall comply with the latest Building Regulations & be to the satisfaction of the Local Authority.
4. Materials shall be suitable for the purpose for which they are used & the quality shall not be lower than that defined in the relevant British standards.
5. The structural beam sizes shown on this drawing shall be installed once the beam sizes and structural calculations are approved by the Local Authority. Any changes to beam length and bearing plate/ bearing pier sizes to be confirmed with our engineer.

Dwg No:ARC/24/HAR18/LC01 Page :02/02 Drwn By :M.Mathu Date :30/05/2024 Scale : Shown@A3