



EXISTING SIDE ELEVATION 01

Scale 1:100

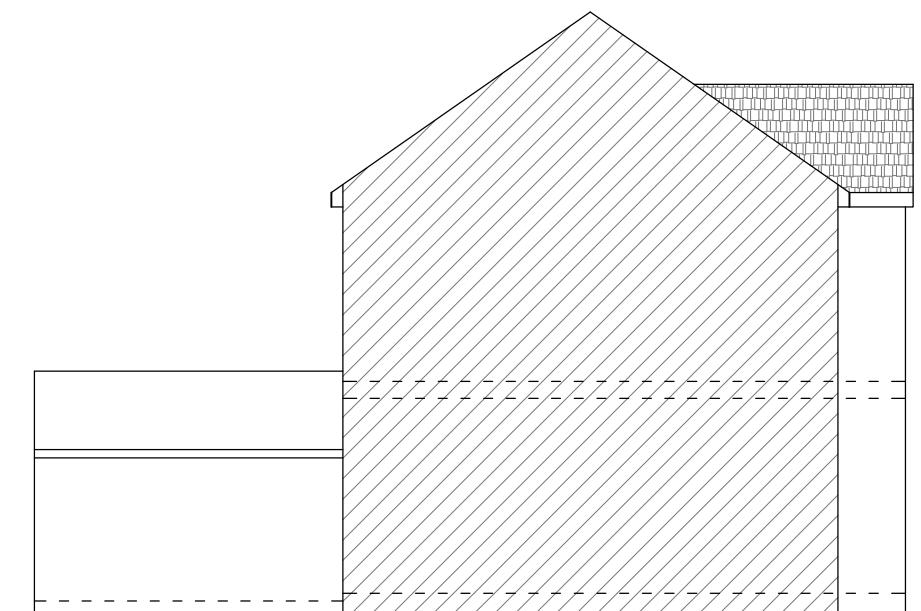


EXISTING SIDE ELEVATION 02

Scale 1:100

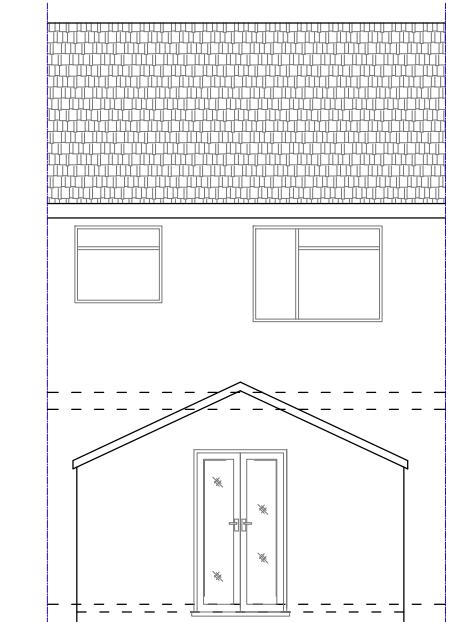

EXISTING REAR ELEVATION


Scale 1:100

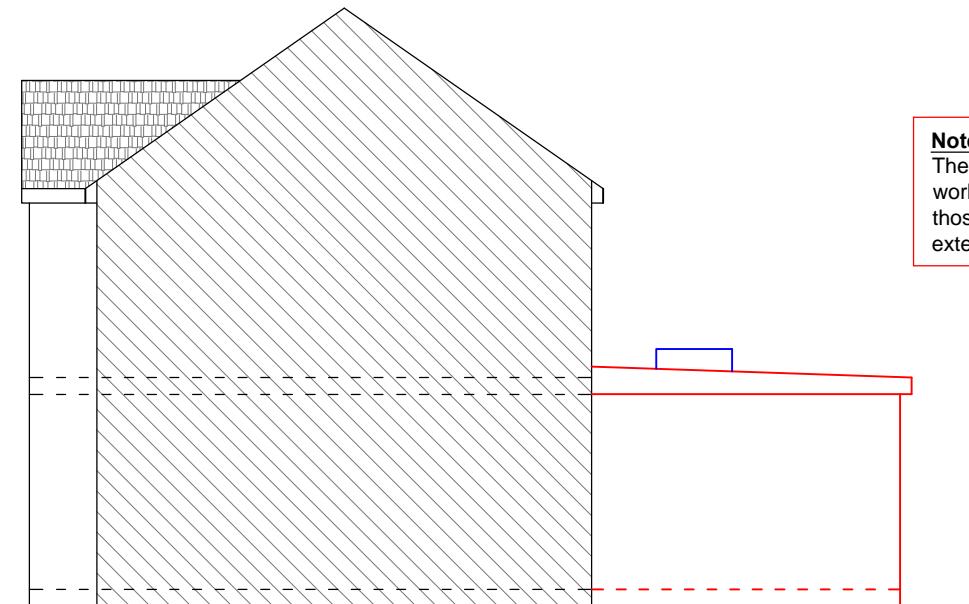

PROPOSED SIDE ELEVATION 01


Scale 1:100

**Note:**  
The materials used in any exterior work to be of a similar appearance to those used in the construction of the exterior of the existing building.

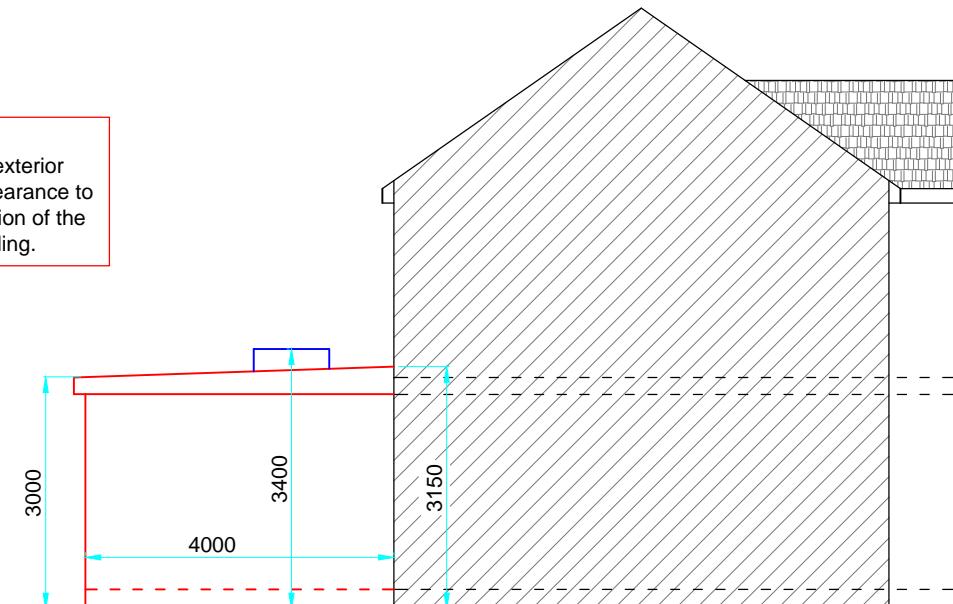


PROPOSED SIDE ELEVATION 02

Scale 1:100

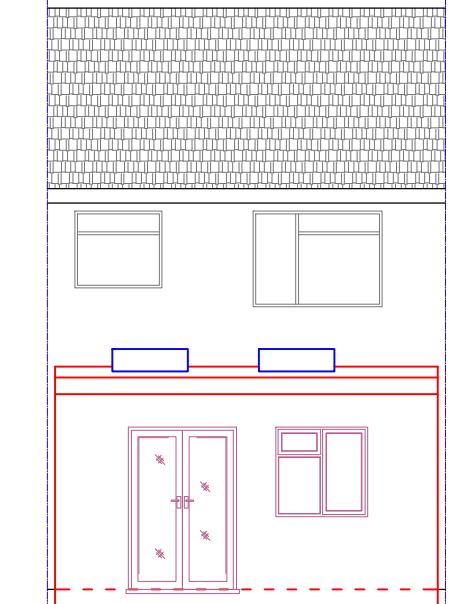

PROPOSED REAR ELEVATION

Scale 1:100

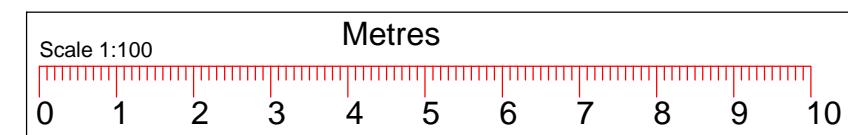

**TITLE: SINGLE STOREY REAR EXTENSION.**

CLIENT NAME :  
SITE ADDRESS : 18 HARTLAND DRIVE,  
RUISLIP,  
HA4 0TQ.



**IMPORTANT NOTE:**

1. This drawing is copyright **MKM ARCHI DESIGN LTD**. This can be used for any purposes, if it is issued/submitted by us only.
2. Contractor/Builder to check all dimensions on site before commencement of any works, any discrepancies to be notified to us in writing.
3. All works shall comply with the latest Building Regulations & be to the satisfaction of the Local Authority.
4. Materials shall be suitable for the purpose for which they are used & the quality shall not be lower than that defined in the relevant British standards.
5. The structural beam sizes shown on this drawing shall be installed once the beam sizes and structural calculations are approved by the Local Authority. Any changes to beam length and bearing plate/ bearing pier sizes to be confirmed with our engineer.

Dwg No:ARC/24/HAR18/PA01 Page :02/02 Drwn By :M.Mathu Date :28/03/2024 Scale : Shown@A3

Contact: M.Mathu (BSc,MSc Civil Engineering)  
Tel : 07515365953  
Email : mathu\_eng@yahoo.co.uk  
Web : mkmdesigns.co.uk