

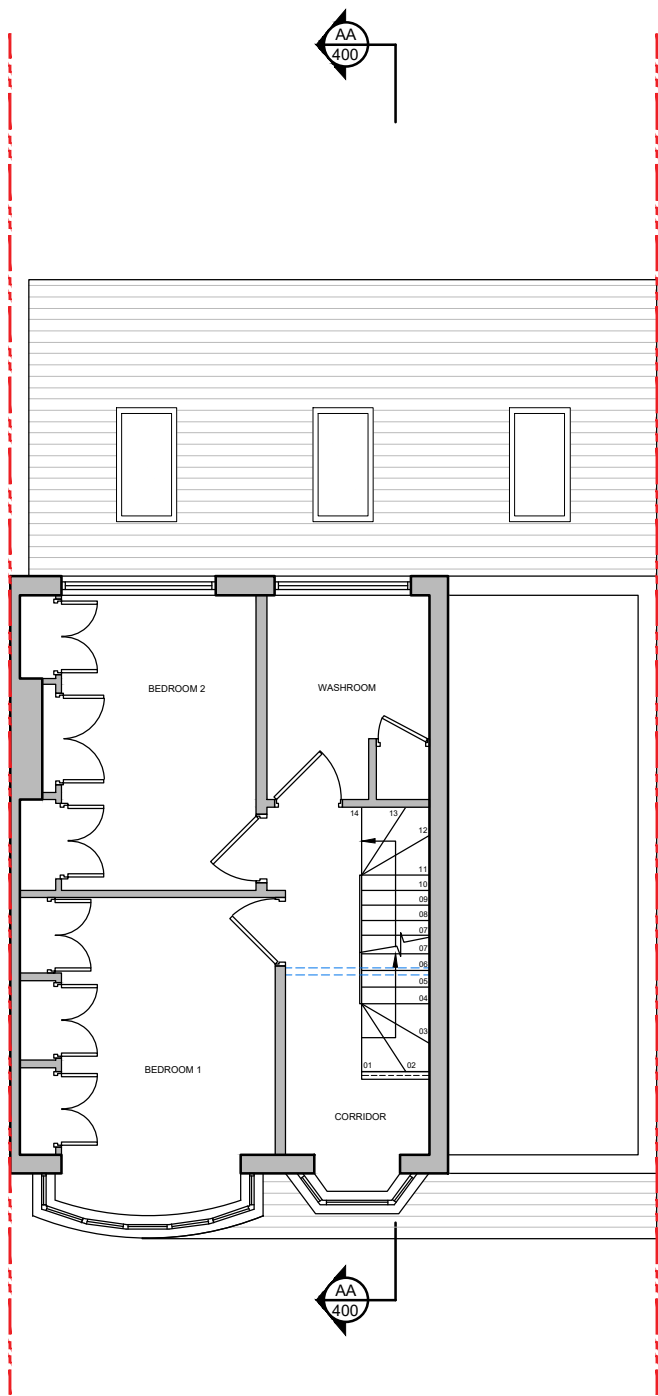
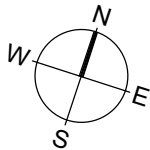
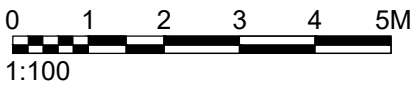
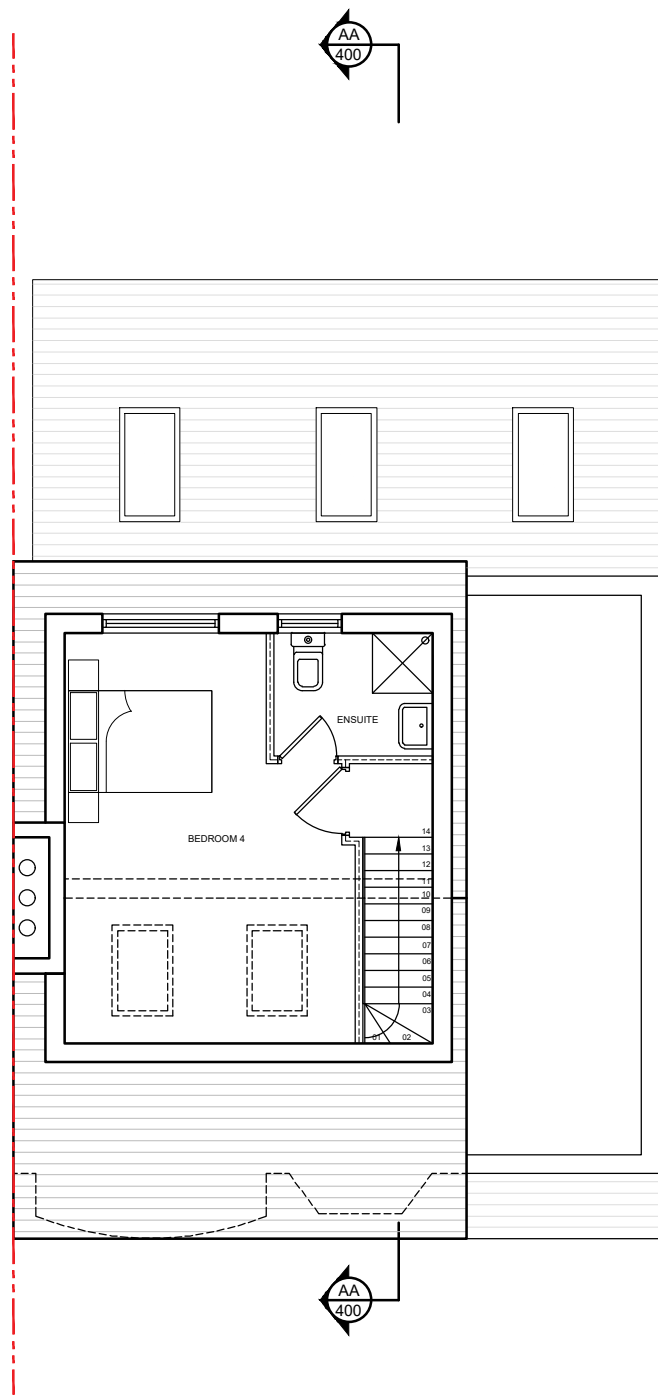




Proposed Ground Floor
Scale 1:100

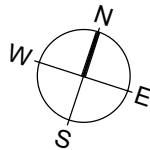

Proposed First Floor
Scale 1:100

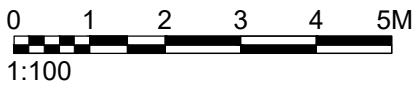

Proposed Second Floor
Scale 1:100

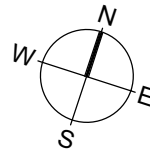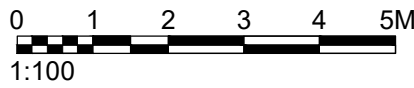

NOTES

DO NOT SCALE - USE FIGURED DIMENSIONS ONLY.

ALL DIMENSIONS TO BE CHECKED ON SITE PRIOR TO CONSTRUCTION AND ANY DISCREPANCIES TO BE HIGHLIGHTED BY CONTRACTOR.

THIS DRAWING IS TO BE READ IN CONJUNCTION WITH ALL RELEVANT SPECIFICATIONS AND DRAWINGS.

ALL LEVELS ARE TO FINISHED LEVELS UNLESS OTHERWISE INDICATED.

LEGEND

- EXISTING WALLS TO BE REMOVED
- EXISTING WALLS TO BE RETAINED
- SITE BOUNDARY

Drawing Status: **P L A N N I N G**

Revision:	Description:	Date:
P.01	Issued For Review	03.03.23
P.02	Issued For Review	19.04.23
P.03	Issued For Planning	03.05.23
P.04	Issued For Planning	06.06.23
P.05	Issued For Planning	16.08.23

SADAarchitecture

P : 24 Upper Mount Street, Dublin 2
E : letterbox@sada-architecture.com
W : www.sada-architecture.com
T : 01 4311459

Project: 22-014 - 17 Grosvenor Vale
Drawing: Proposed Ground, 1st & 2nd Floor Plans
Date: 08-02-23 Drawn by: YY Check: SMC
Scale: 1:100 @ A3 Drwg No: 300.2 Rev No: P.05

© Copyright: This drawing or design may not be reproduced without permission.