


PROPOSED FRONT ELEVATION




PROPOSED REAR ELEVATION

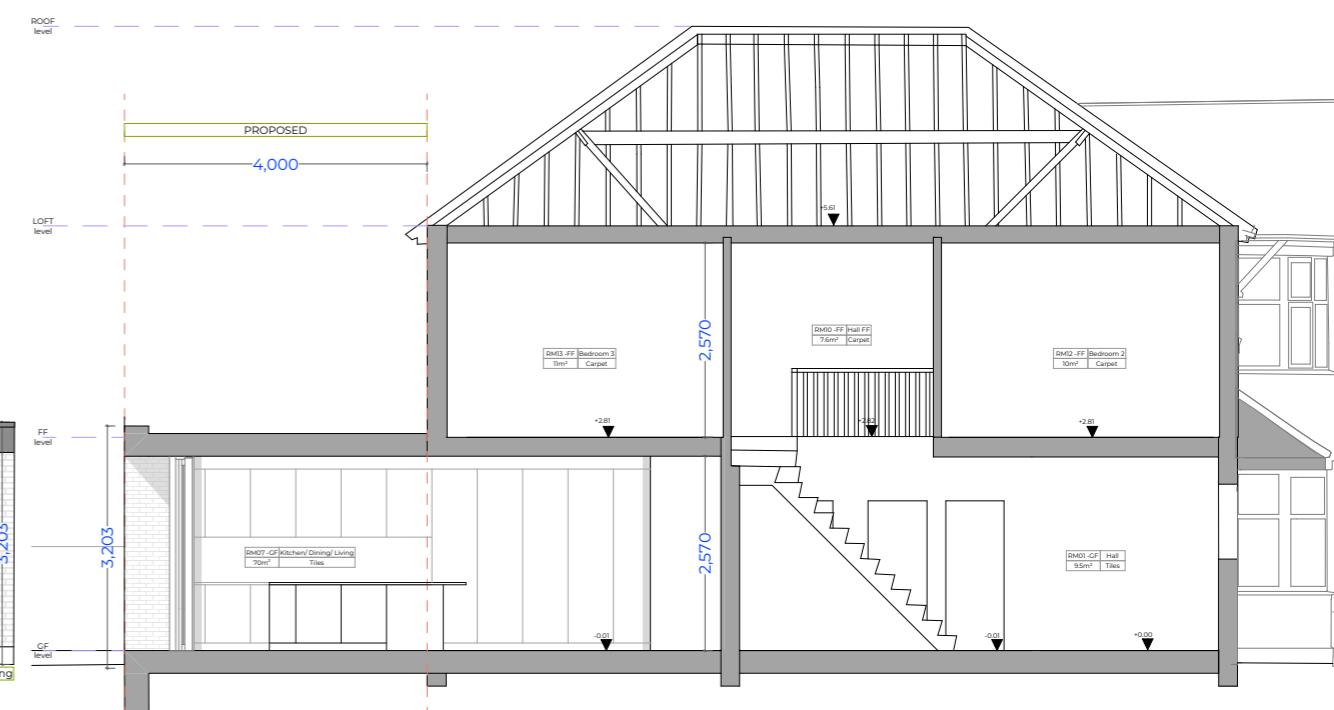

PROPOSED SECTION



PROPOSED SIDE ELEVATION (FOOTPATH SIDE)

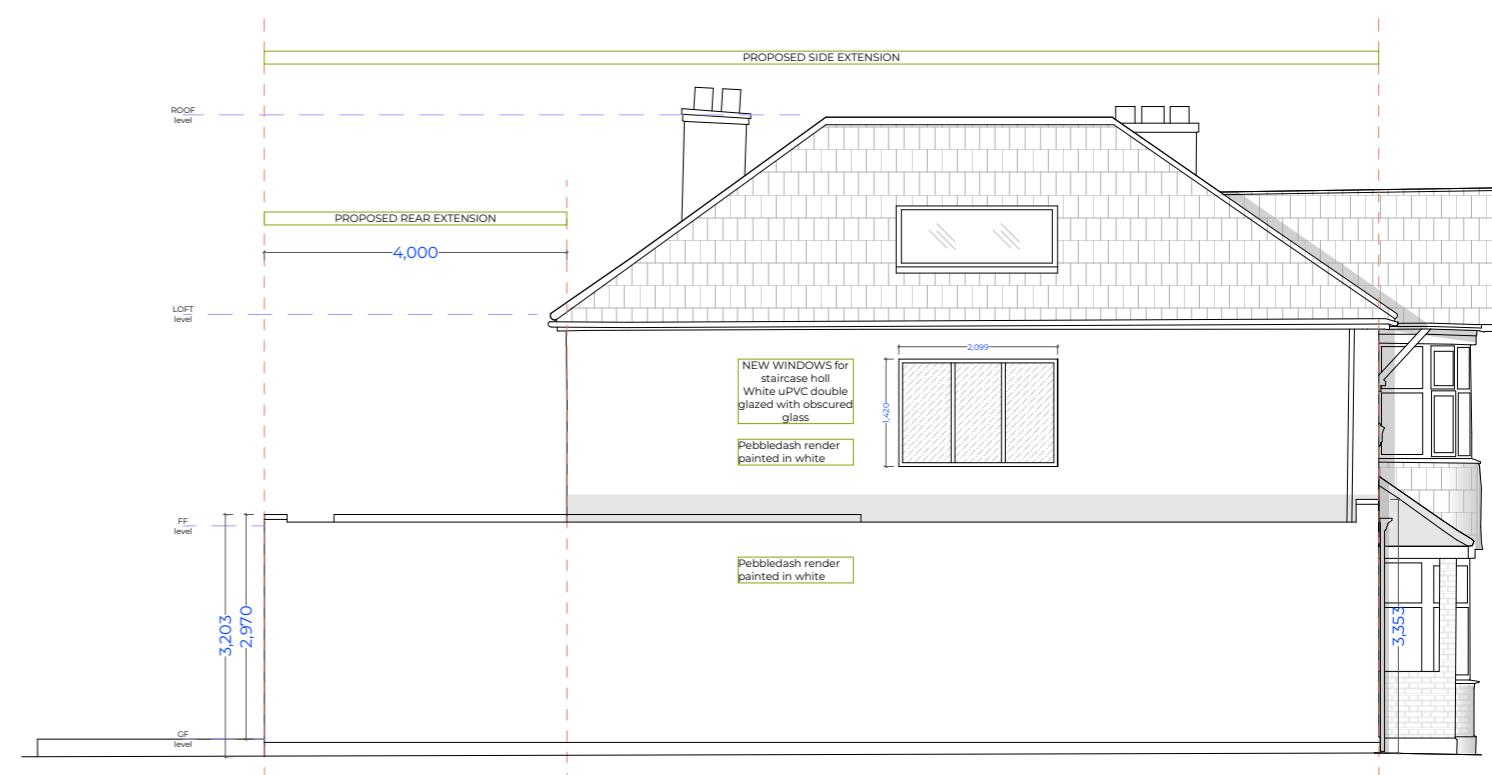

PROPOSED SIDE ELEVATION (GARAGE SIDE)

NOT
Report all errors and discrepancies promptly to architects before proceeding with the work.
Do not scale drawing. Figured dimensions to be worked to in all cases.
The contractor is responsible for checking dimensions, tolerances and references.
All structural information to be taken from engineers drawings.




crk design
 architecture. planning. interiors. project management
 the studio
 20A Arlington Avenue, Islington, N1
www.crk-design.co.uk

REV: A
REV: B
REV: C
REV: D

REV:	SCALE:	1:100 @ A3	Proposed Elevations and Section
PROJECT:	14 College Drive, Ruislip, HA4 8SB	CLIENT:	Paaras & Bhavi Dodhia
STATUS:	Planning	DRAWING NO.:	2020-14CD-03.201
DRAWN:	71	CHECKED:	CK VS