


PL - Existing ground floor
SCALE: 1:50 @ A1
1:100 @ A3

0m 1m 2m 3m 4m 5m
VISUAL SCALE 1:50 @ A1
1:100 @ A3

0m 4m 8m 12m 16m 20m
VISUAL SCALE 1:200 @ A1
1:400 @ A3

0m 25m 50m 75m 100m 125m
VISUAL SCALE 1:1250 @ A1
1:2500 @ A3

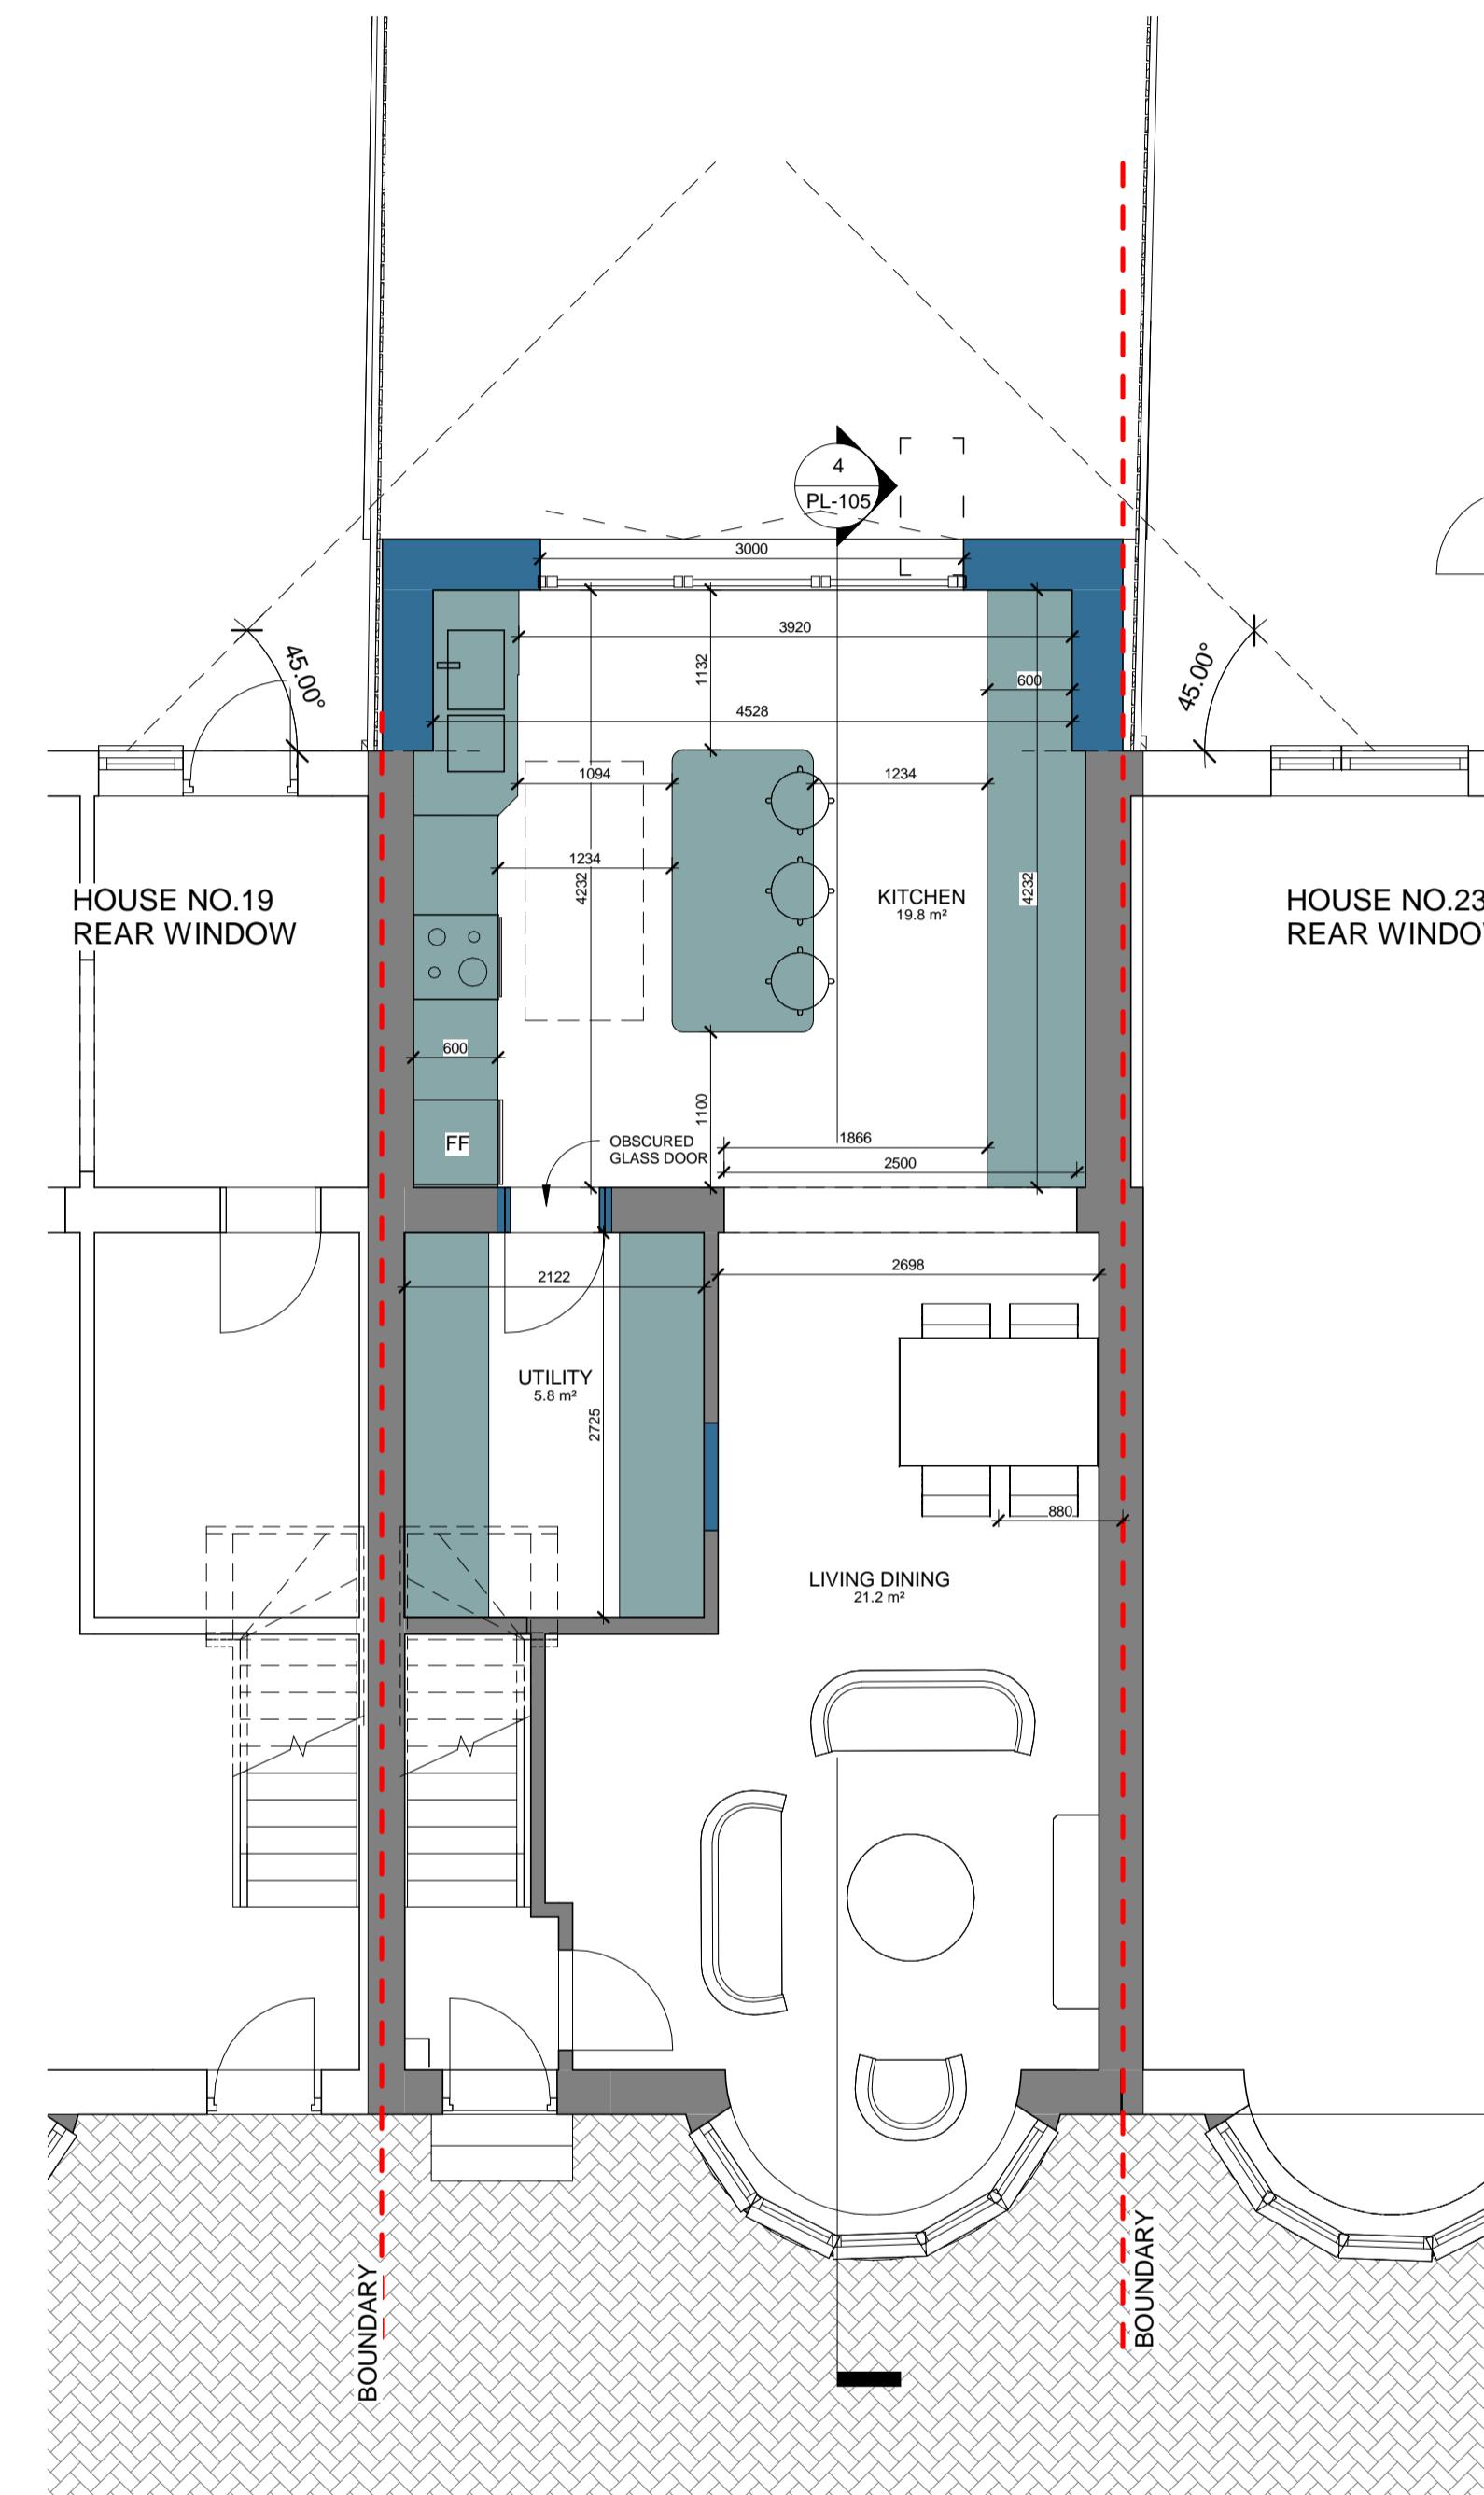

PL - Proposed ground floor
SCALE: 1:50 @ A1
1:100 @ A3



RPR PLANNING
Office 5, 37 Stanmore Hill
London, HA7 3DS.
Tel: 078 9661 7854
Web: www.rprplanning.co.uk
Email: info@rprplanning.co.uk


Dimensions
Local Authority

Written dimensions to be taken in preference to scaled dimensions. The Contractor is responsible for checking all dimensions before work starts.
All work is to be carried out to the requirements, and to the satisfaction of the Local Authority. These drawings are for planning purposes only.

FOR APPROVAL



PL - OS Map
SCALE: 1:1250 @ A1
1:2500 @ A3

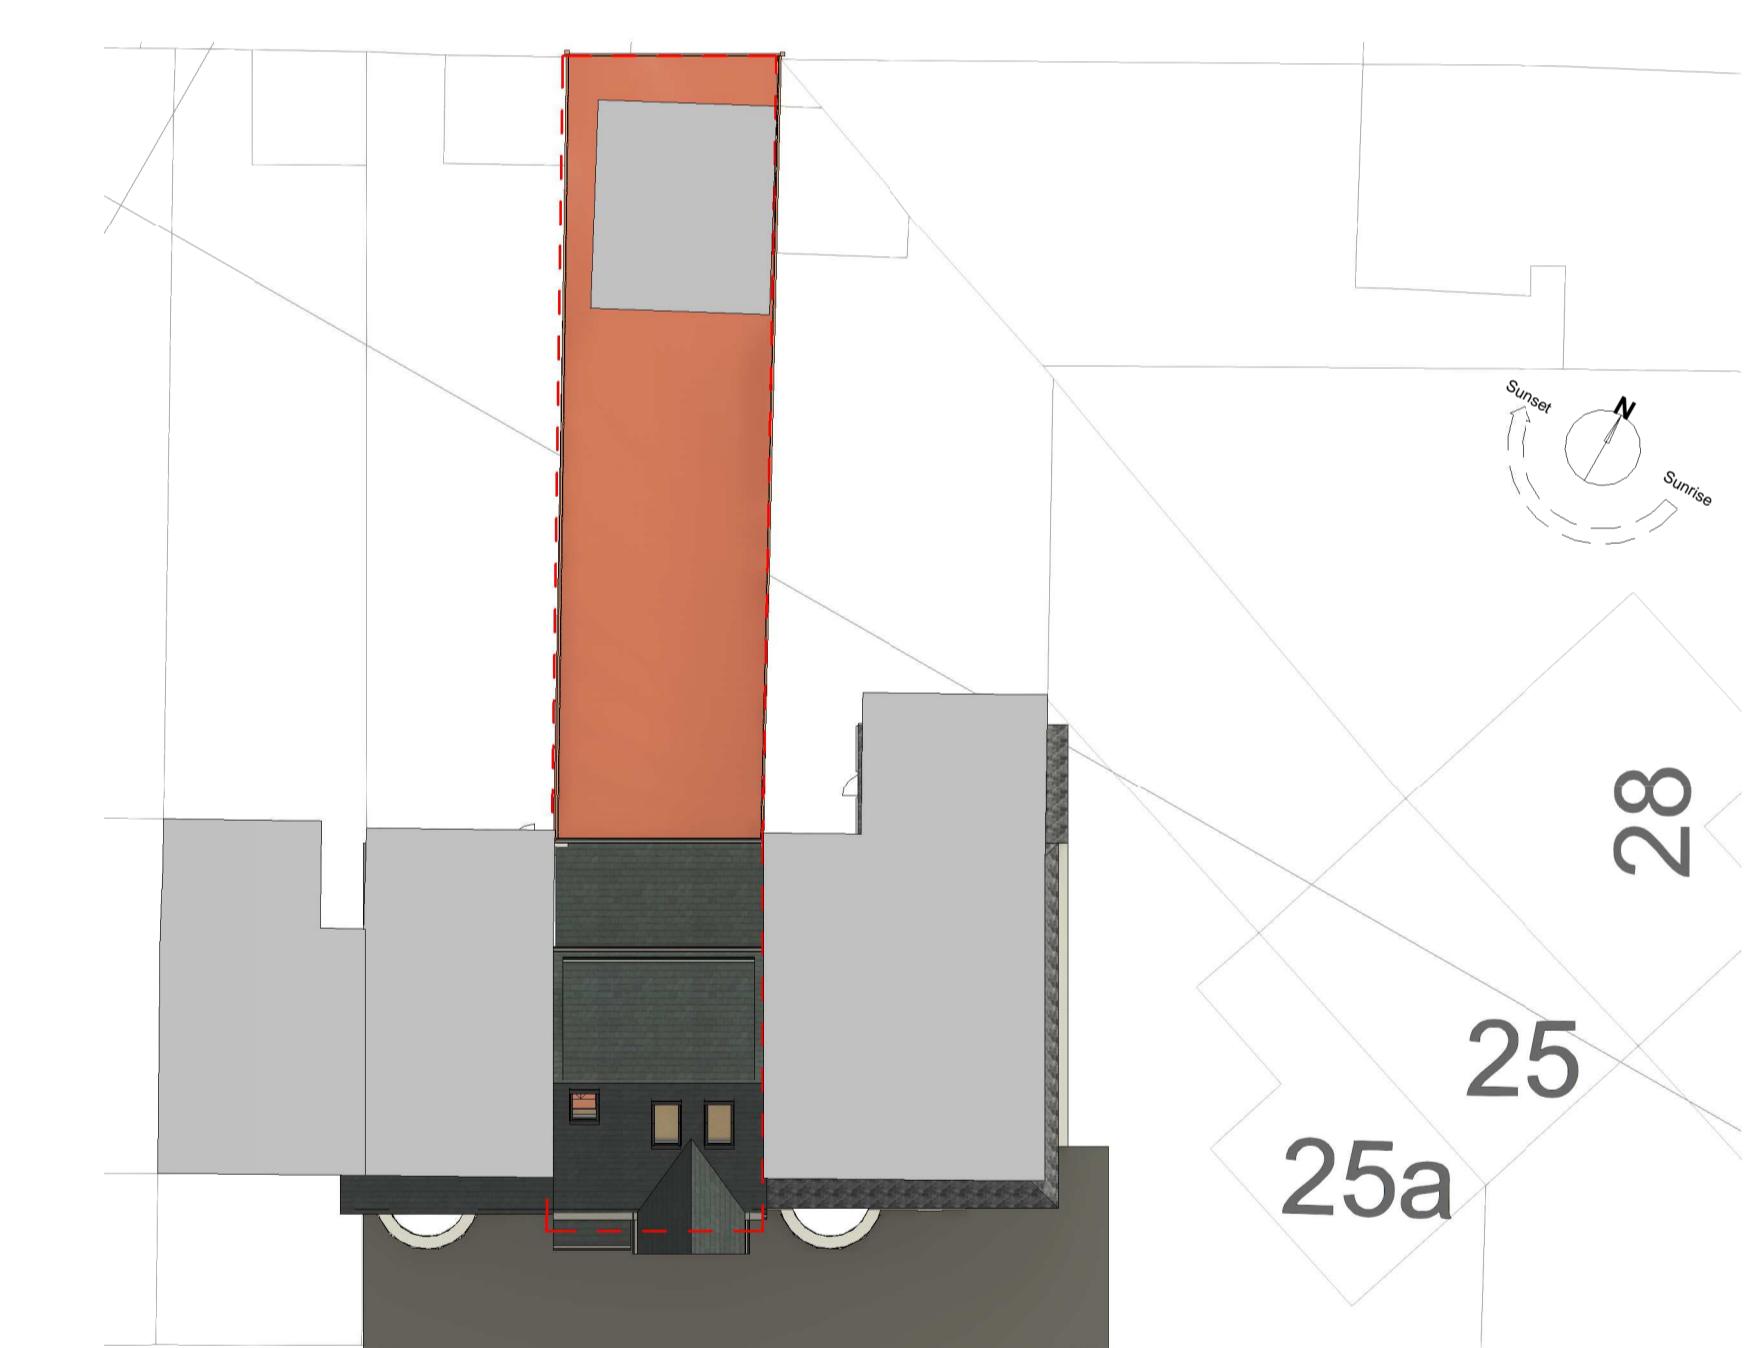

PL - Block Plan
SCALE: 1:200 @ A1
1:400 @ A3


Project
21 Filey Waye, Ruislip HA4 9AY

DARREN KARADIA


Drawing Title
OS MAP, BLOCK PLAN - EXISTING AND PROPOSED GROUND FLOOR PLAN

Drawn/Design	Date
06/07/17	


Scales: Drawing No Rev
AS SHOWN @ A1 PL-100 -

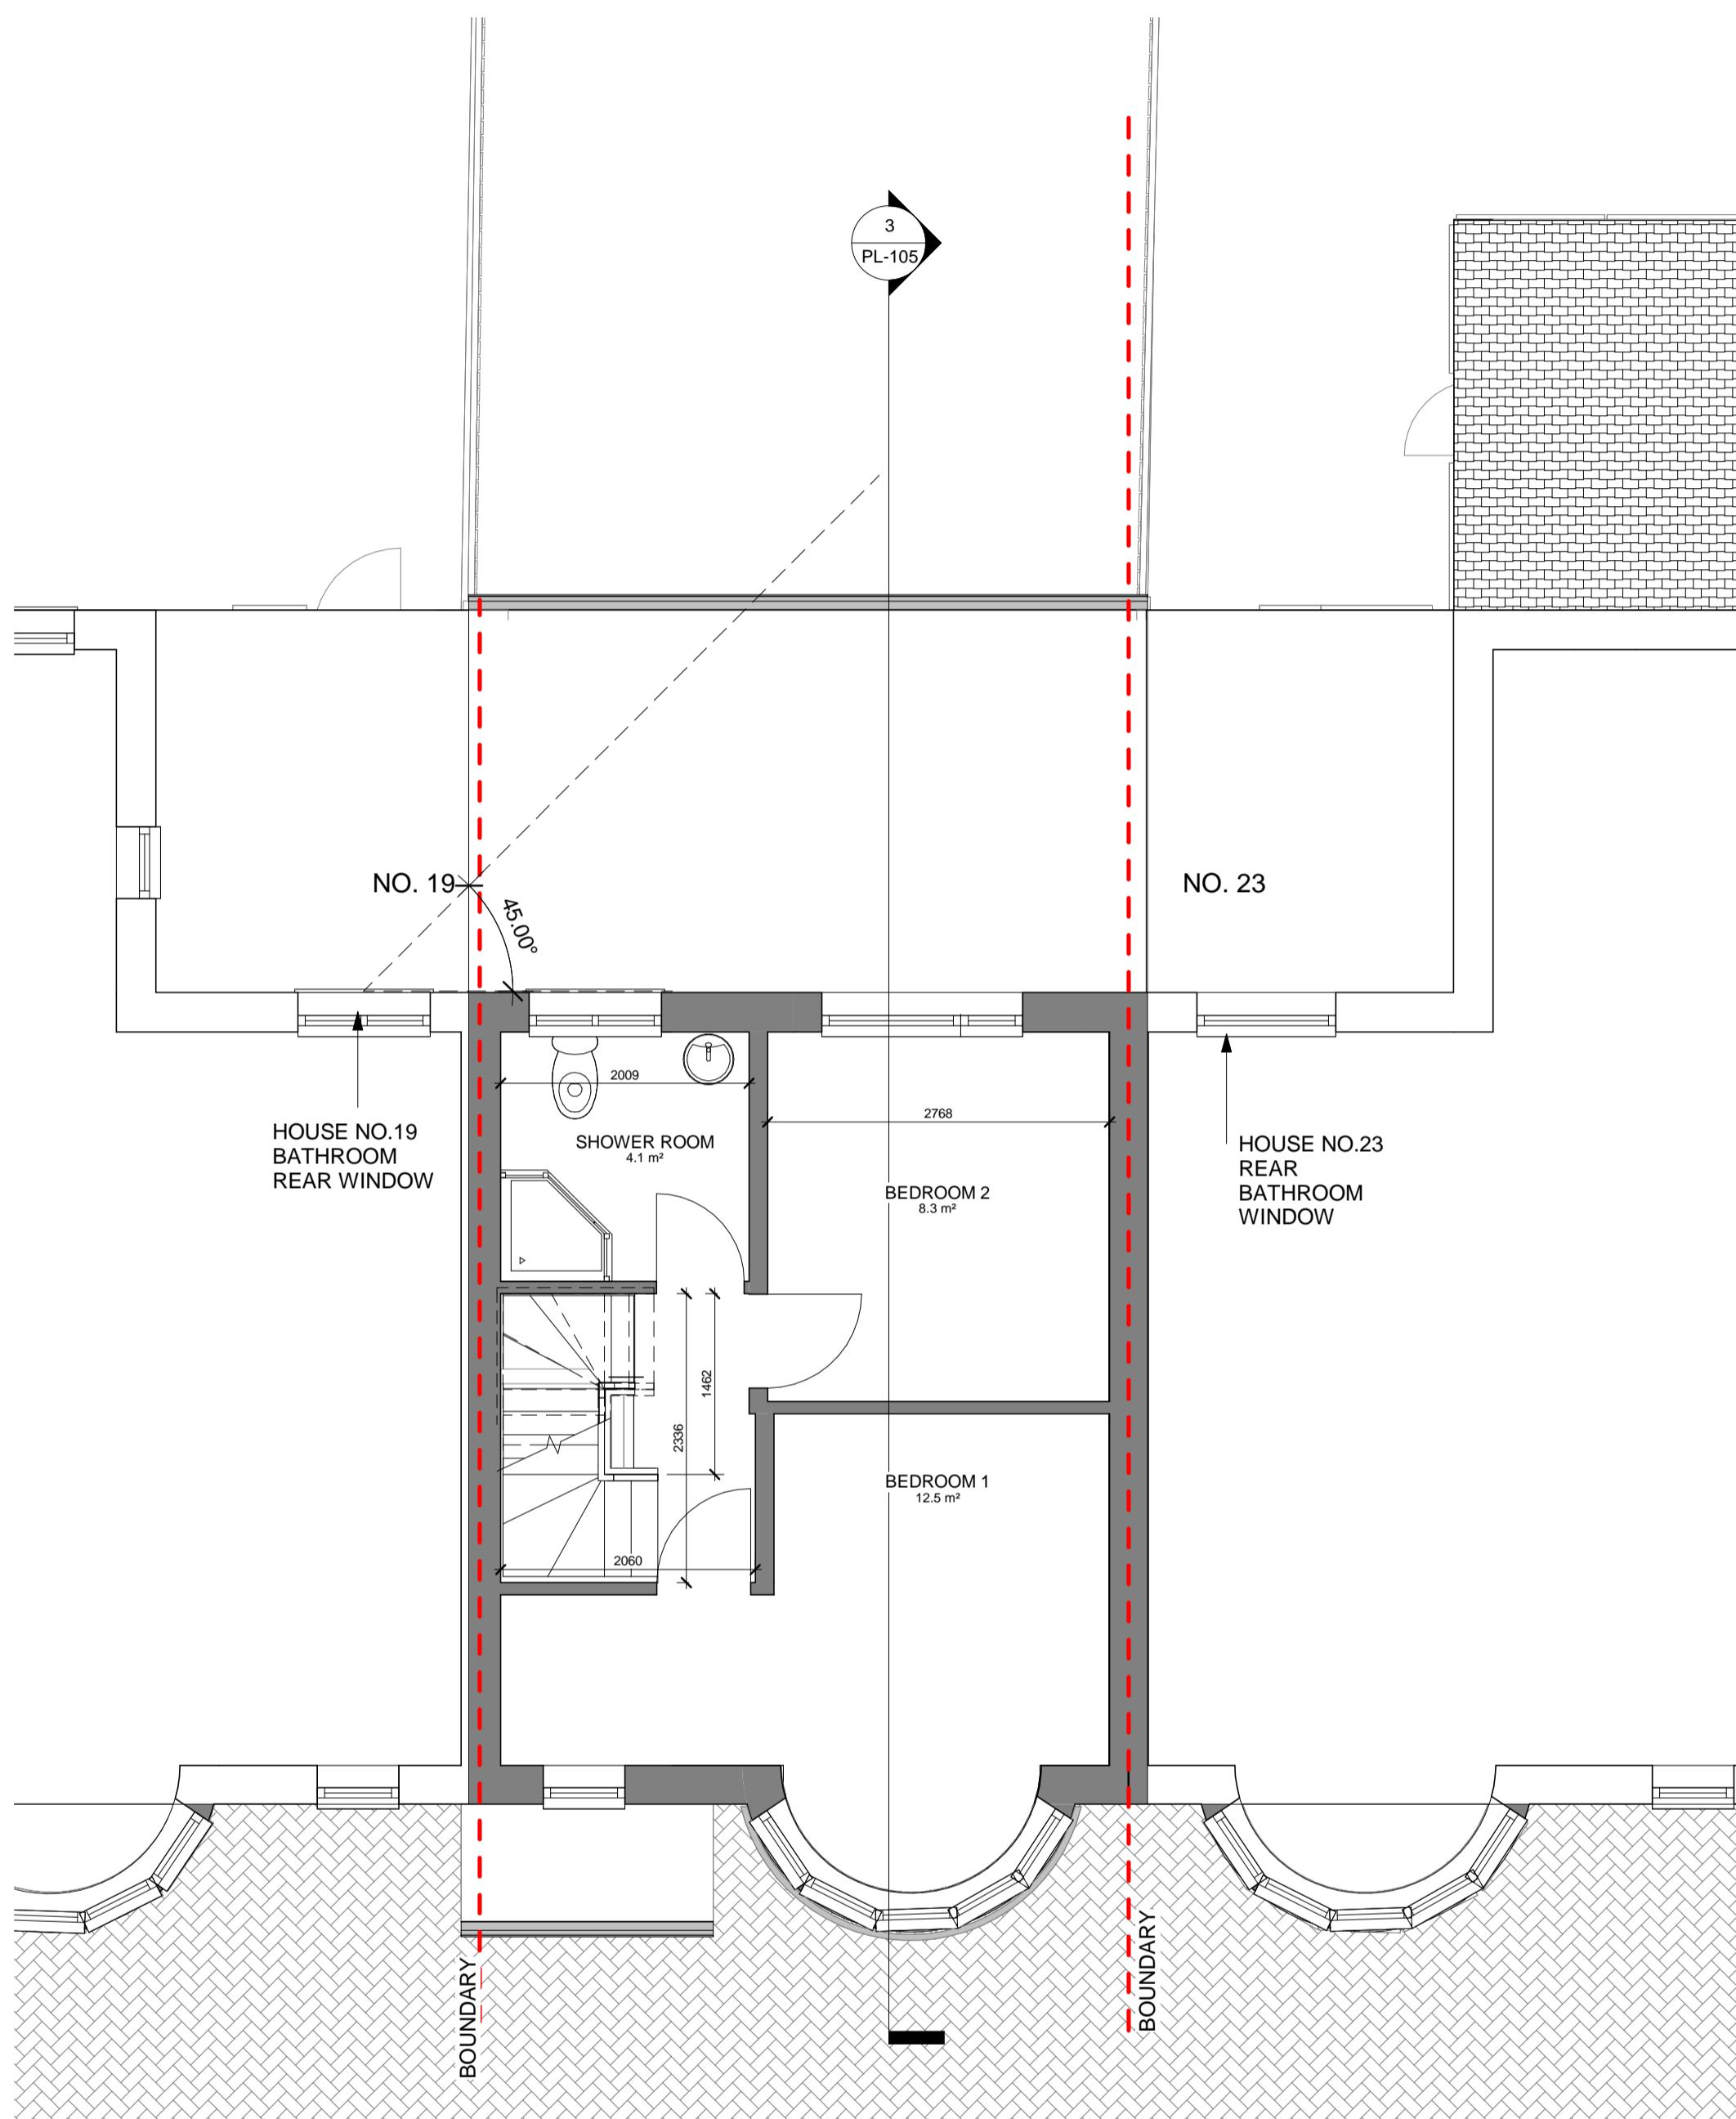


0m 1m 2m 3m 4m 5m
VISUAL SCALE 1:50 @ A1
1:100 @ A3

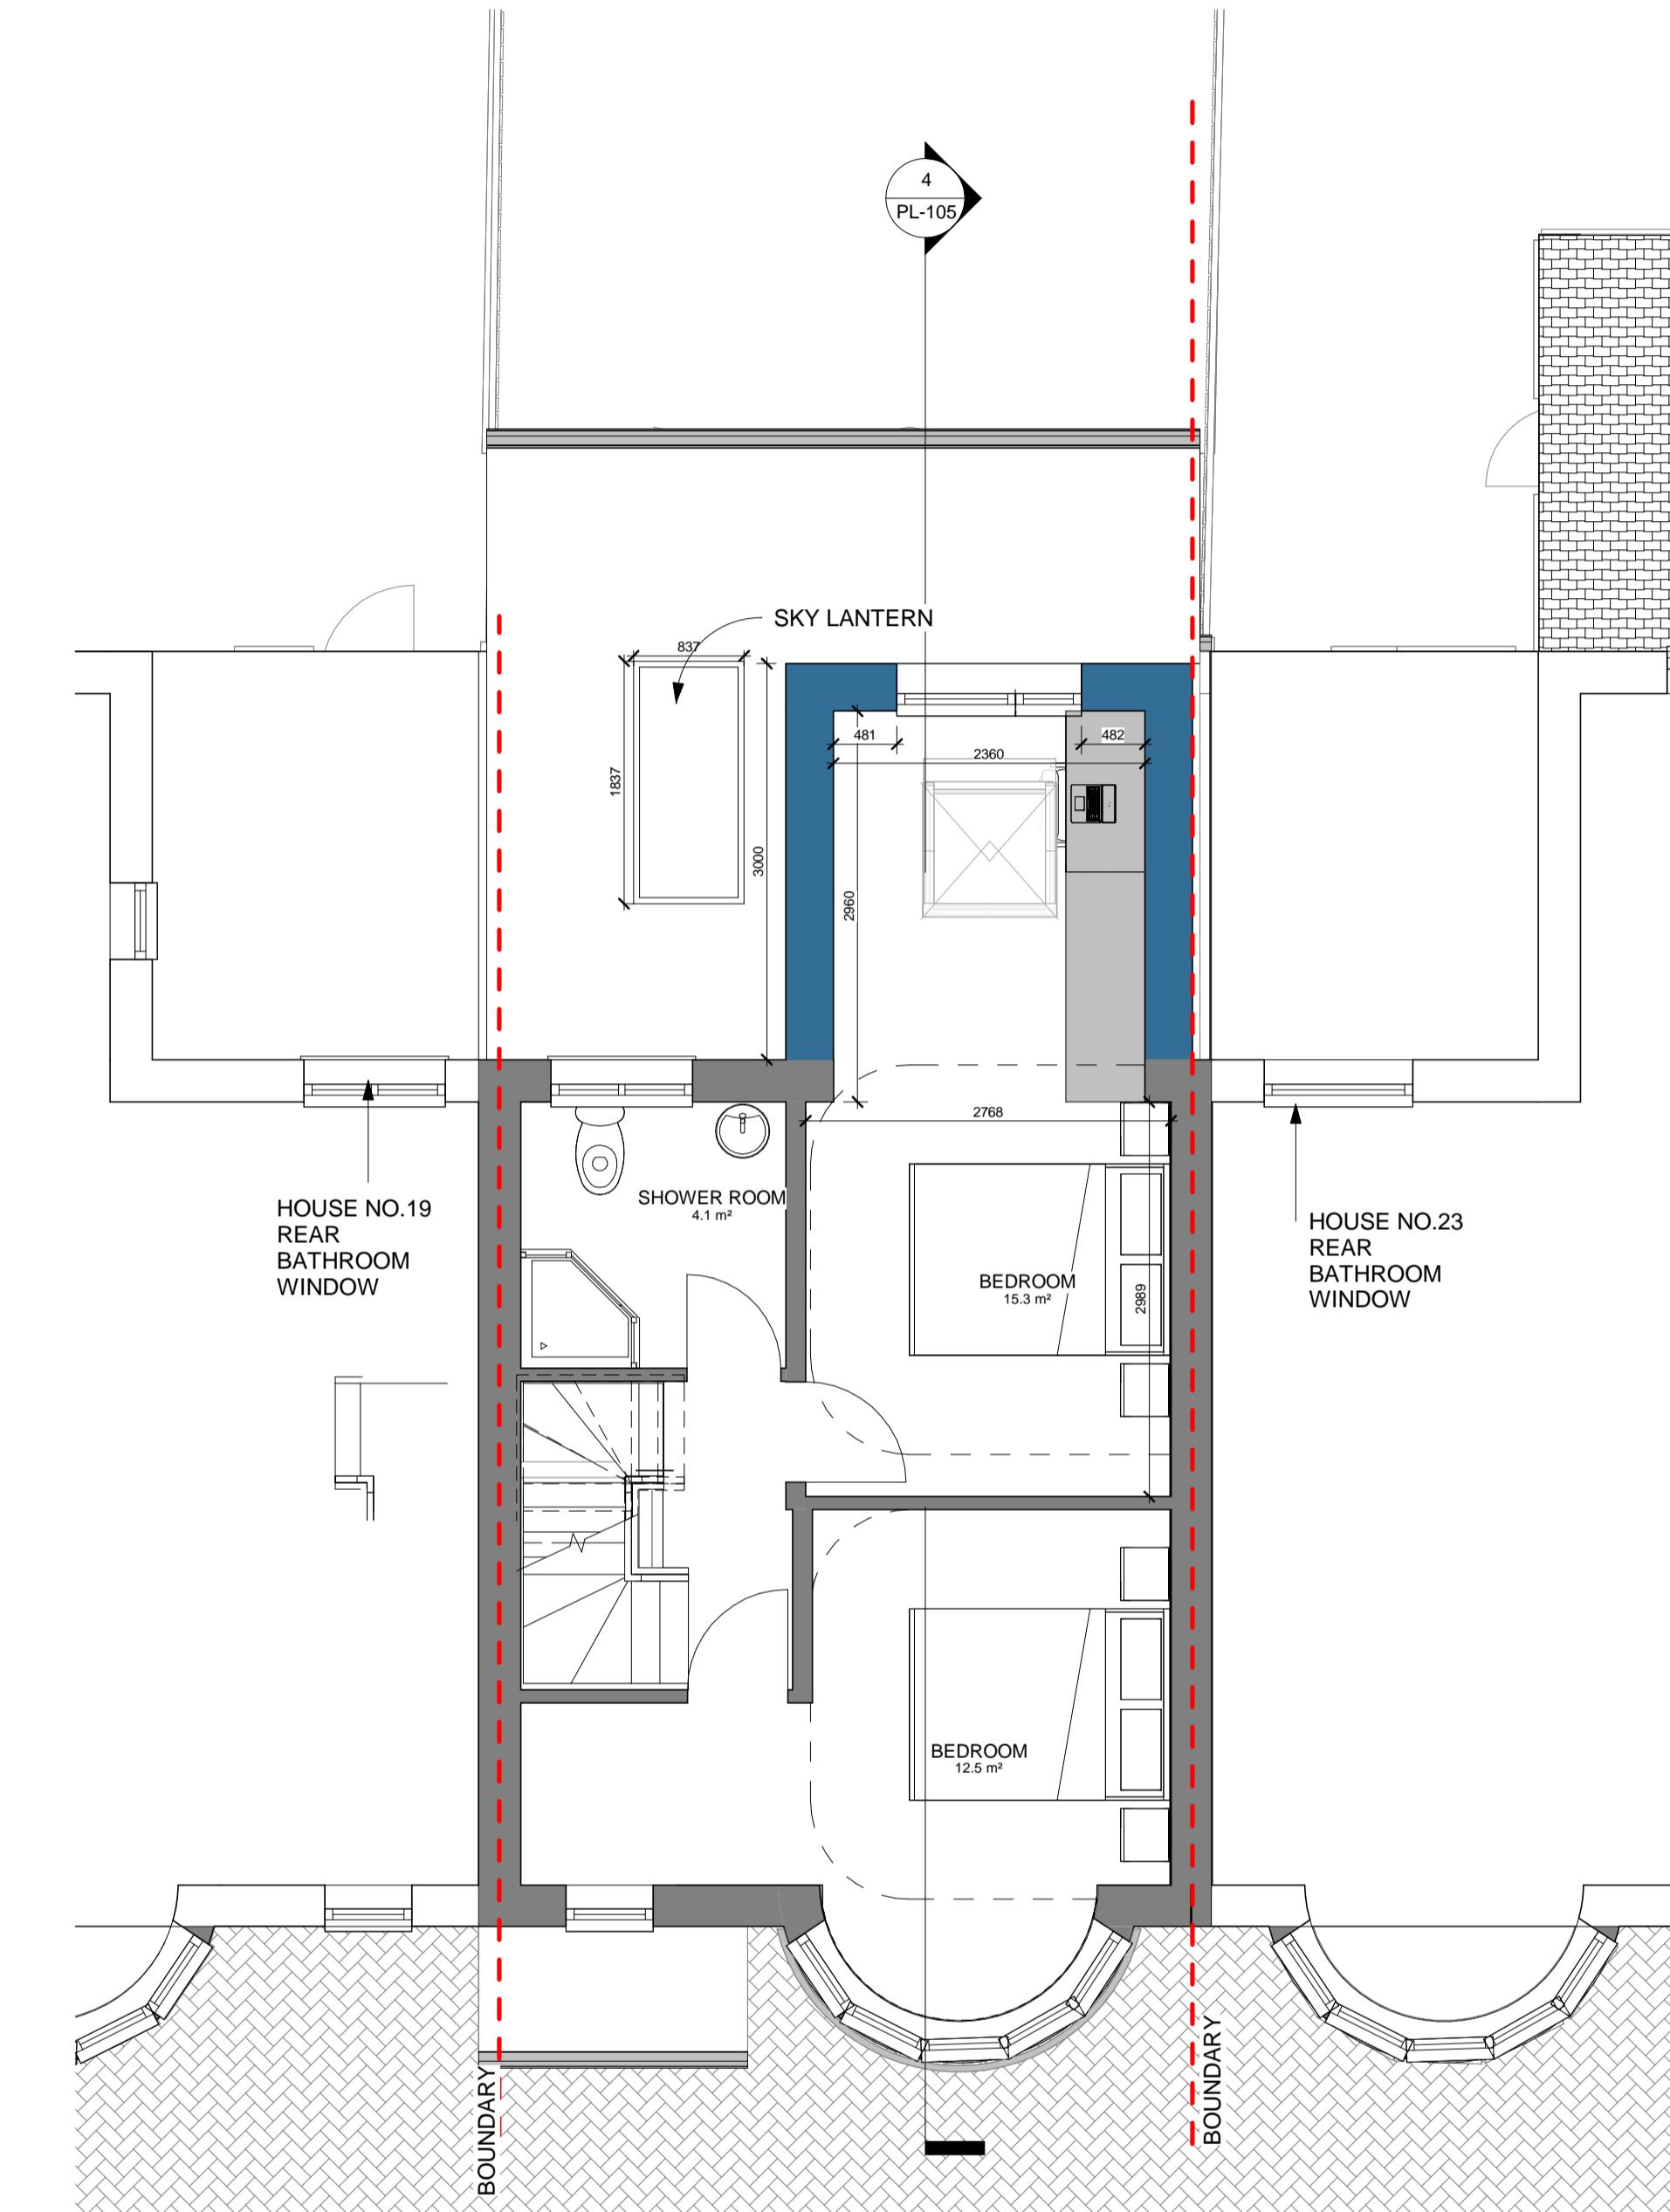


<p>RPR Planning Rural Planning and Architectural Services</p>		<p>RPR PLANNING Office 5, 37 Stanmore Hill London, HA7 3DS. Tel: 078 9661 7854 Web: www.rprplanning.co.uk Email: info@rprplanning.co.uk</p>		<p>Project 21 Filey Waye, Ruislip HA4 9AY</p>		<p>Drawing Title EXISTING AND PROPOSED FIRST FLOOR PLAN AND FRONT ELEVATION</p>			
								Client	Drawn/Design
Dimensions	<p>Written dimensions to be taken in preference to scaled dimensions. The Contractor is responsible for checking all dimensions before work starts.</p>				Rev	Date	Description	Made	Checked
Local Authority	<p>All work is to be carried out to the requirements, and to the satisfaction of the Local Authority. These drawings are for planning purposes only.</p>				Drawing Status:				
FOR APPROVAL									

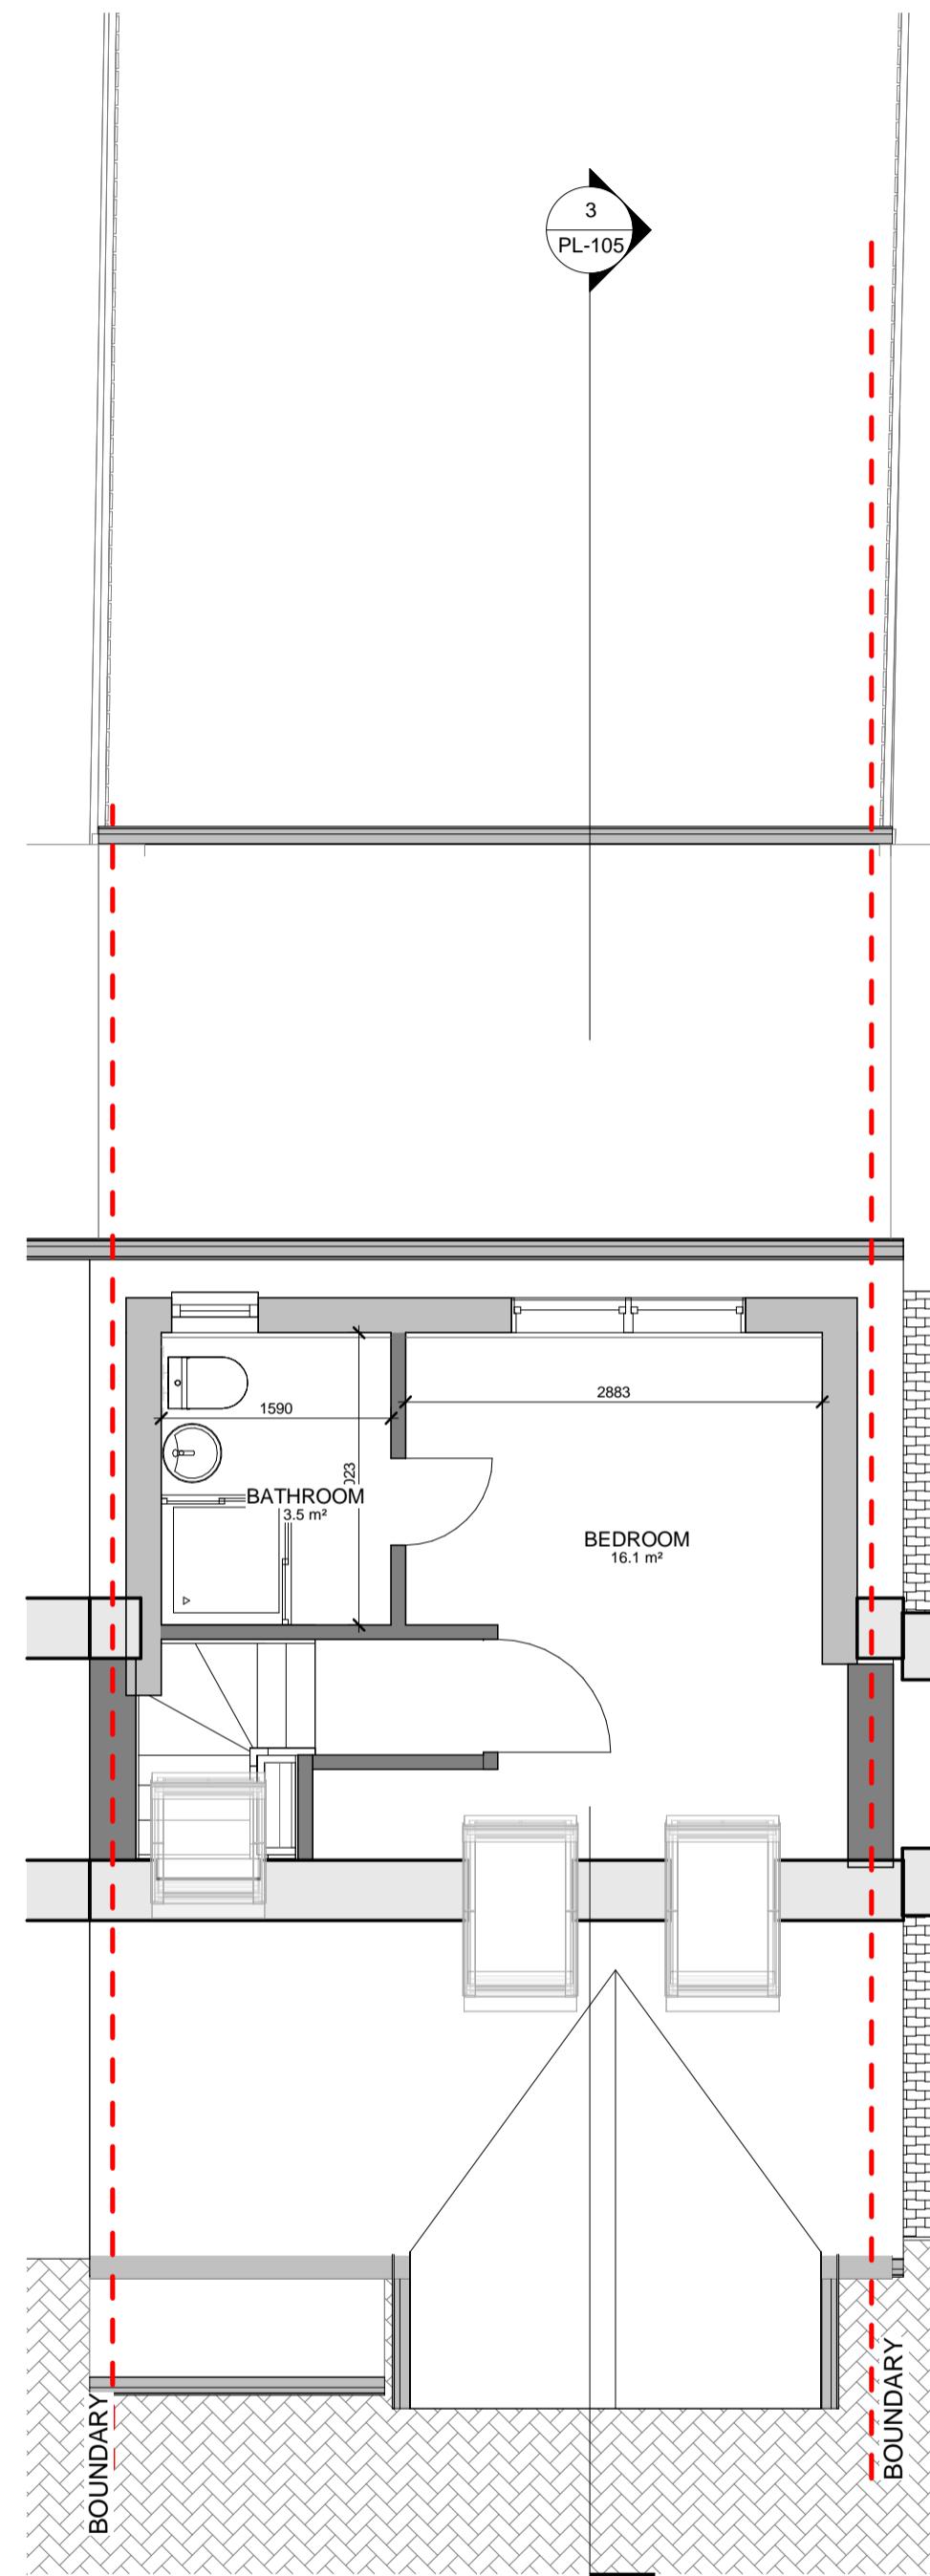

PL - Existing Loft
SCALE: 1 : 50 @ A1
1 : 100 @ A3

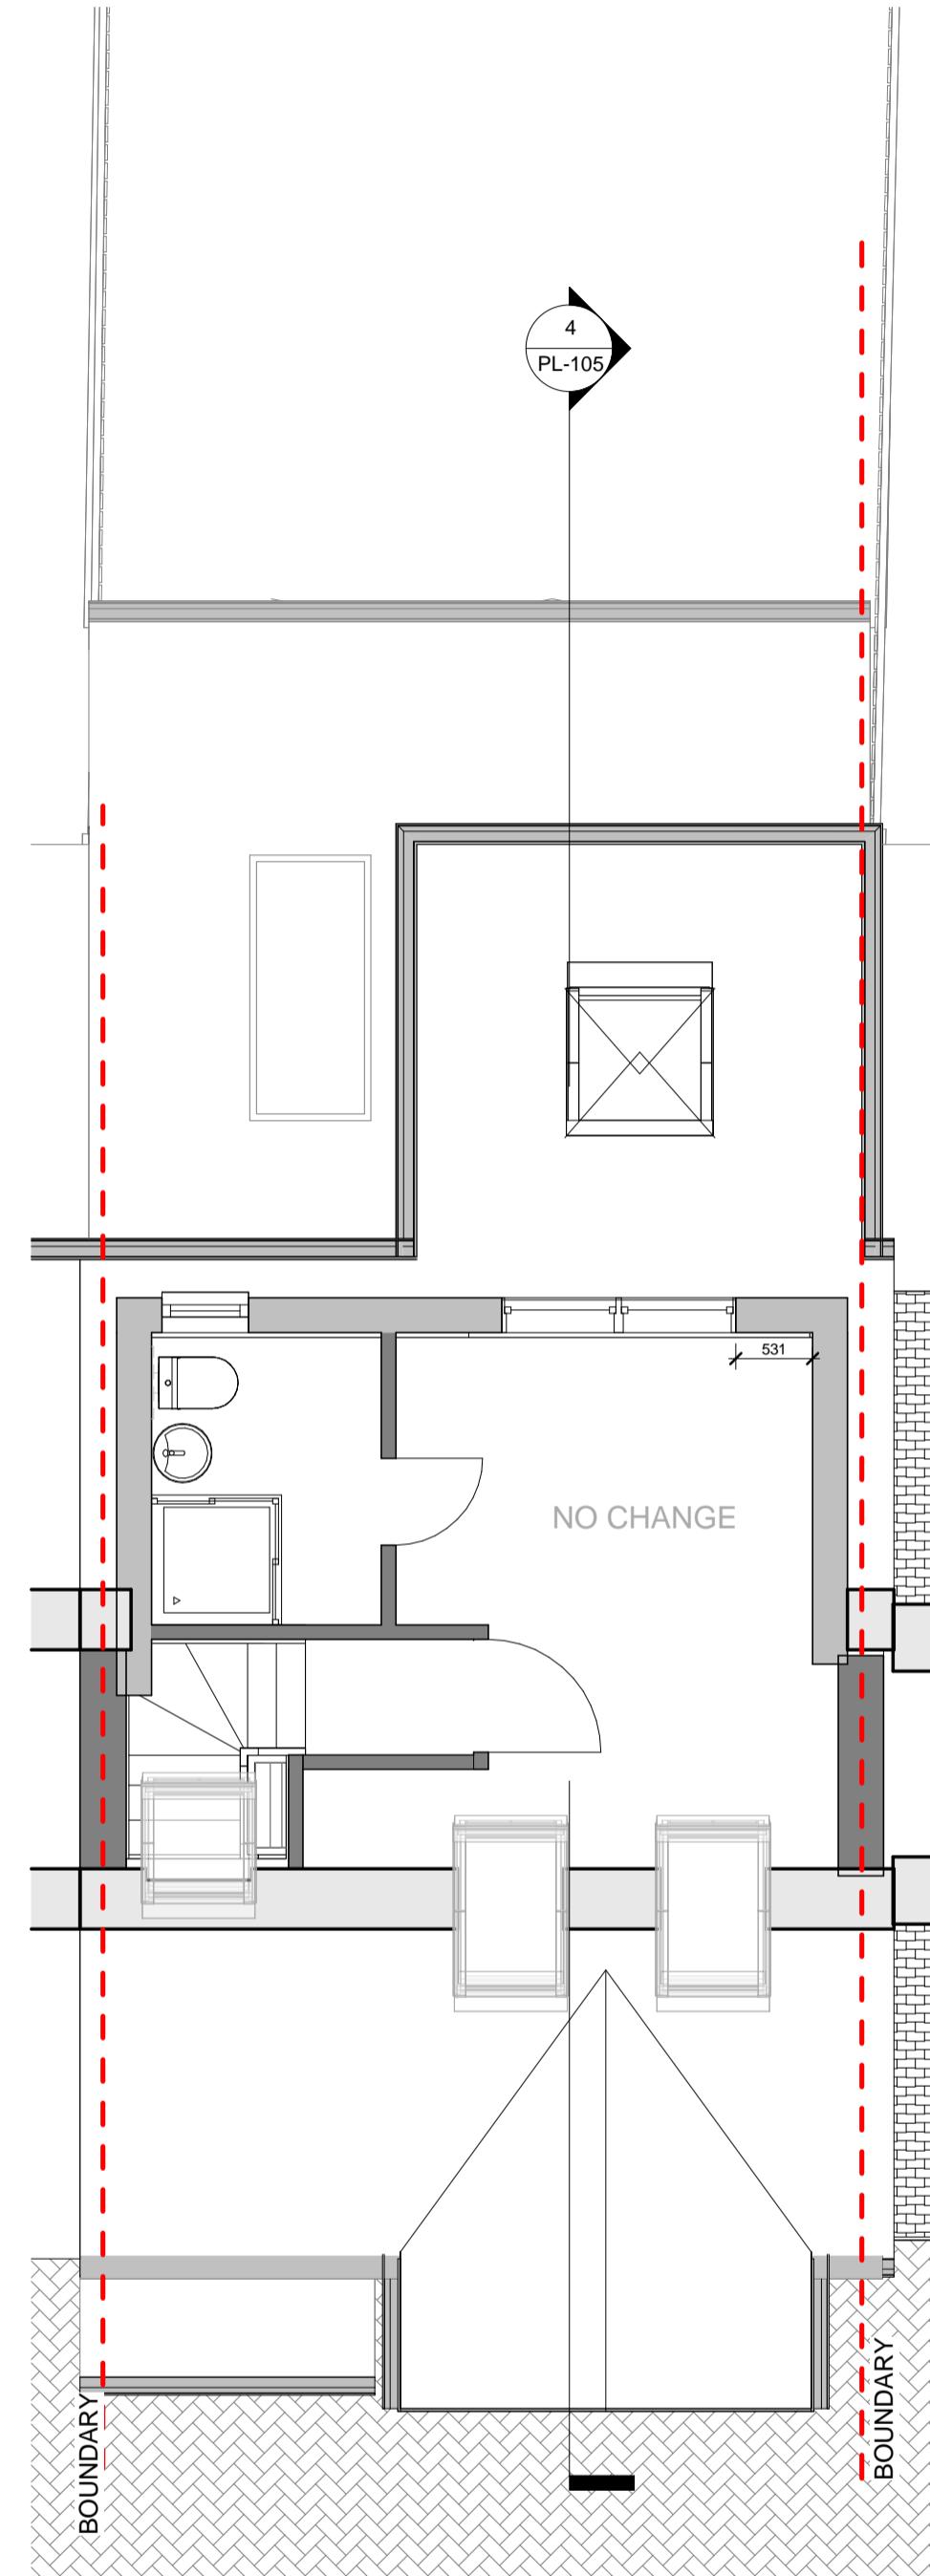

PL - Proposed Loft
SCALE: 1 : 50 @ A1
1 : 100 @ A3

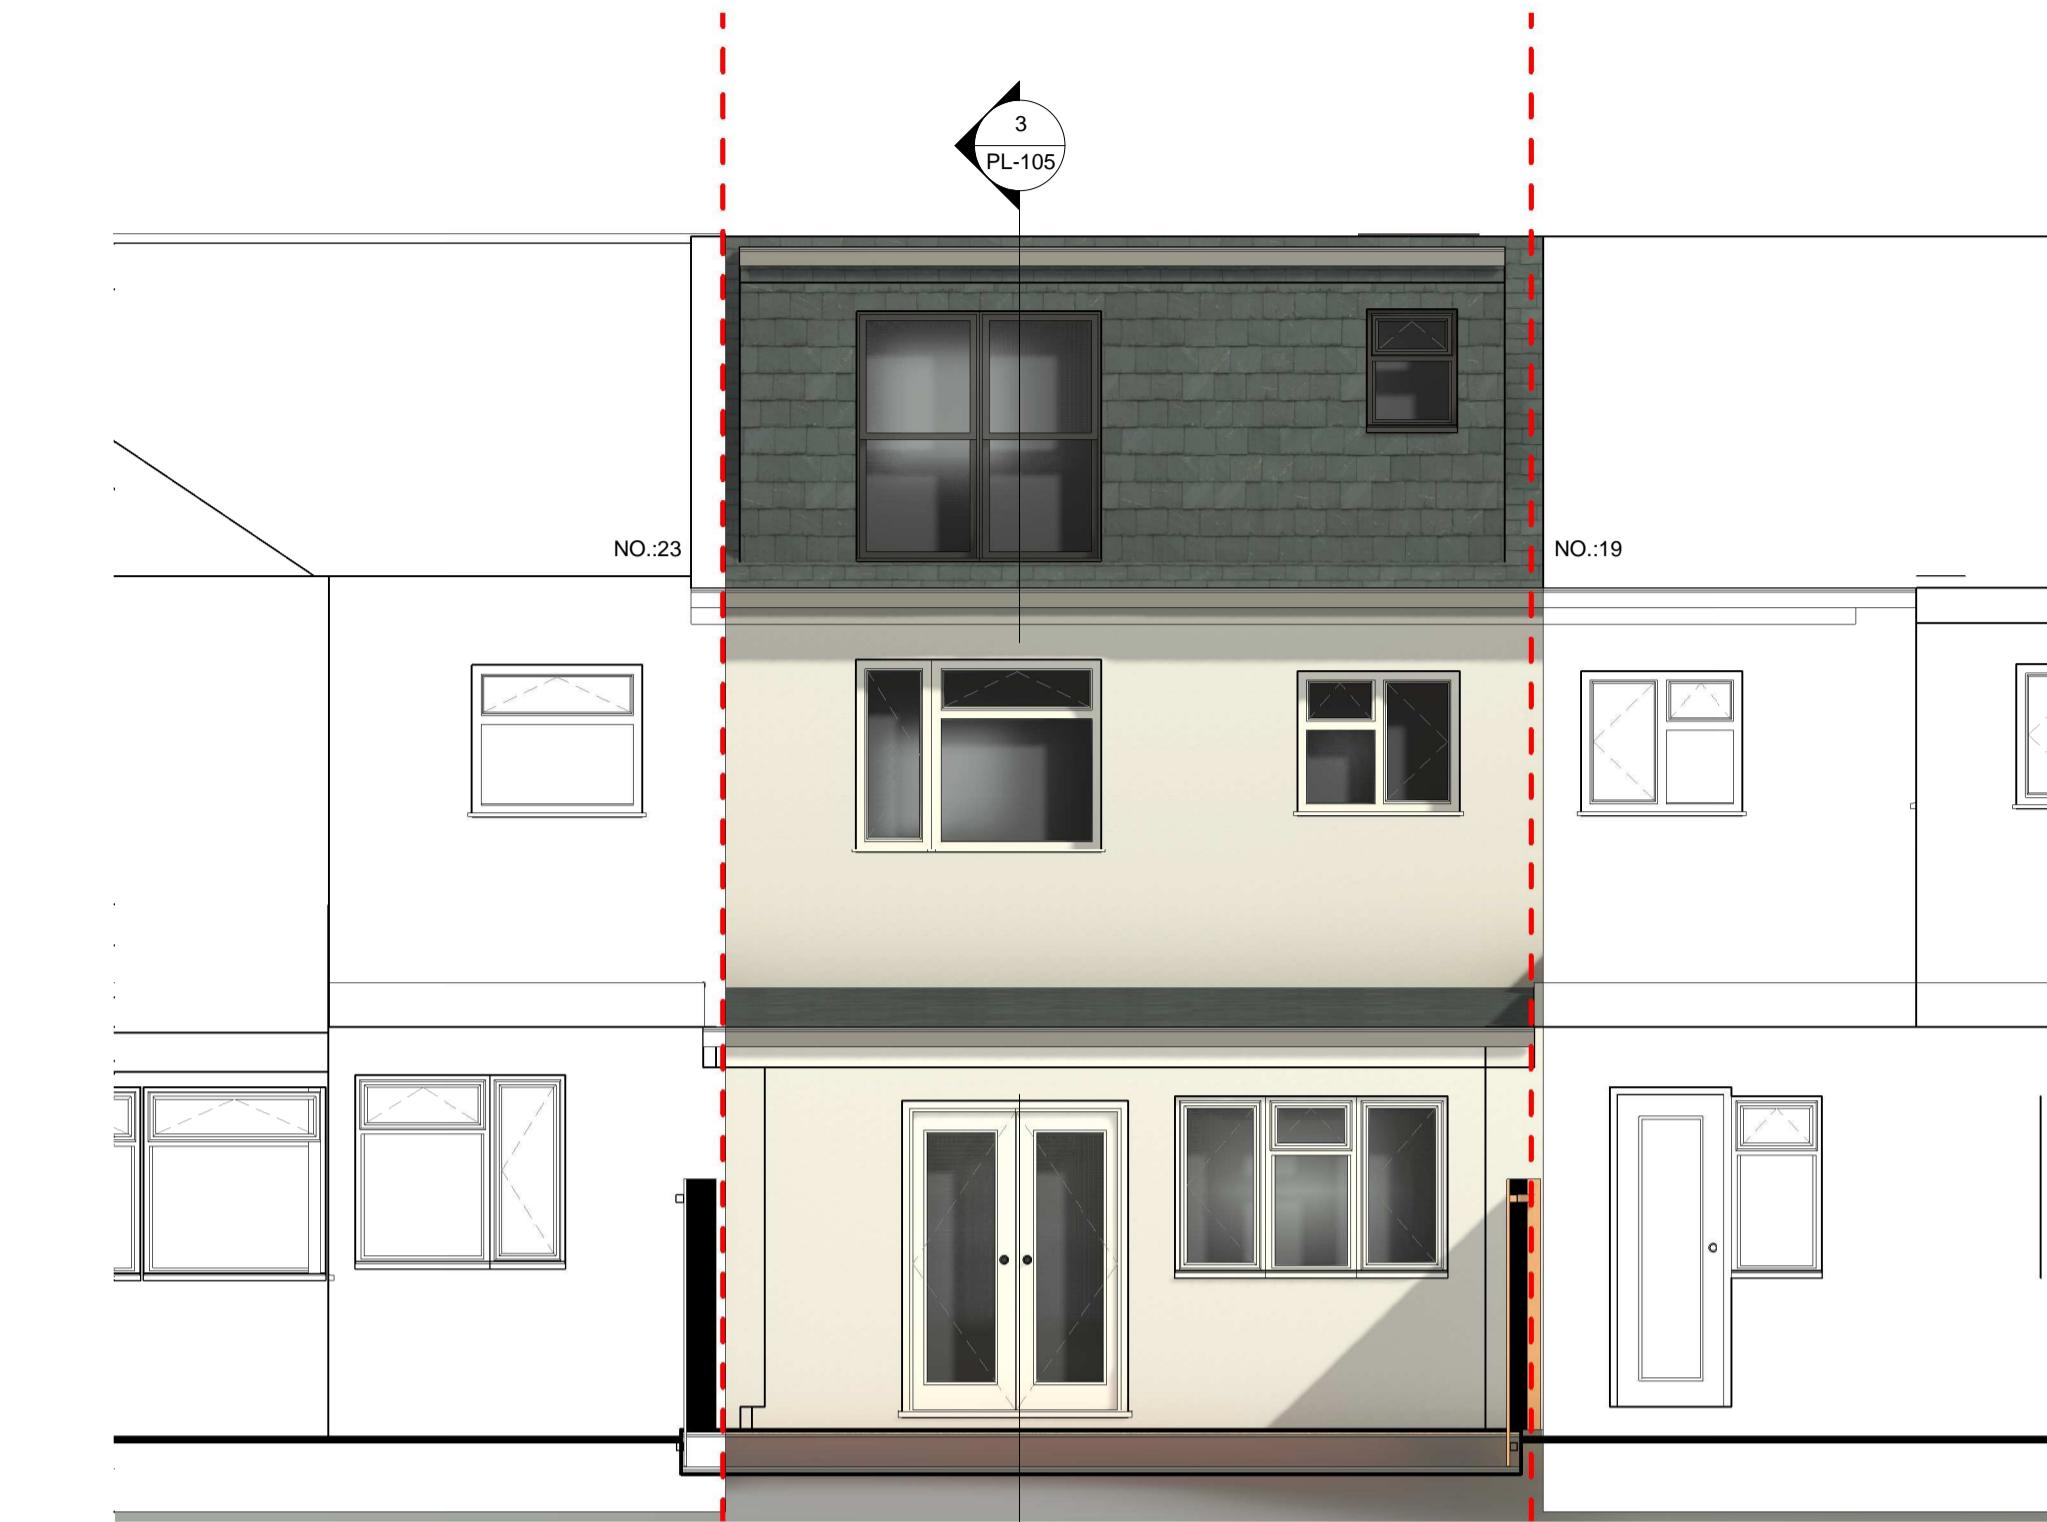

PL - Existing rear elevation
SCALE: 1 : 50 @ A1
1 : 100 @ A3



PL - Proposed rear elevation
SCALE: 1 : 50 @ A1
1 : 100 @ A3

0m 1m 2m 3m 4m 5m
VISUAL SCALE 1:50 @ A1
1:100 @ A3



Dimensions
Local Authority

RPR PLANNING
Office 5, 37 Stanmore Hill
London, HA7 3DS.
Tel:
Mobile: 078 9661 7854
Web: www.rprplanning.co.uk
Email: info@rprplanning.co.uk


Written dimensions to be taken in preference to scaled dimensions. The Contractor is responsible for checking all dimensions before work starts.
All work is to be carried out to the requirements, and to the satisfaction of the Local Authority. These drawings are for planning purposes only.

Drawing Status: FOR APPROVAL


Project
21 Filey Waye, Ruislip HA4
9AY
Client
DARREN KARADIA

Drawing Title
EXISTING AND PROPOSED LOFT PLAN
AND REAR ELEVATION
Drawn/Design
Scales:
AS SHOWN @ A1

PL-102
Rev
-

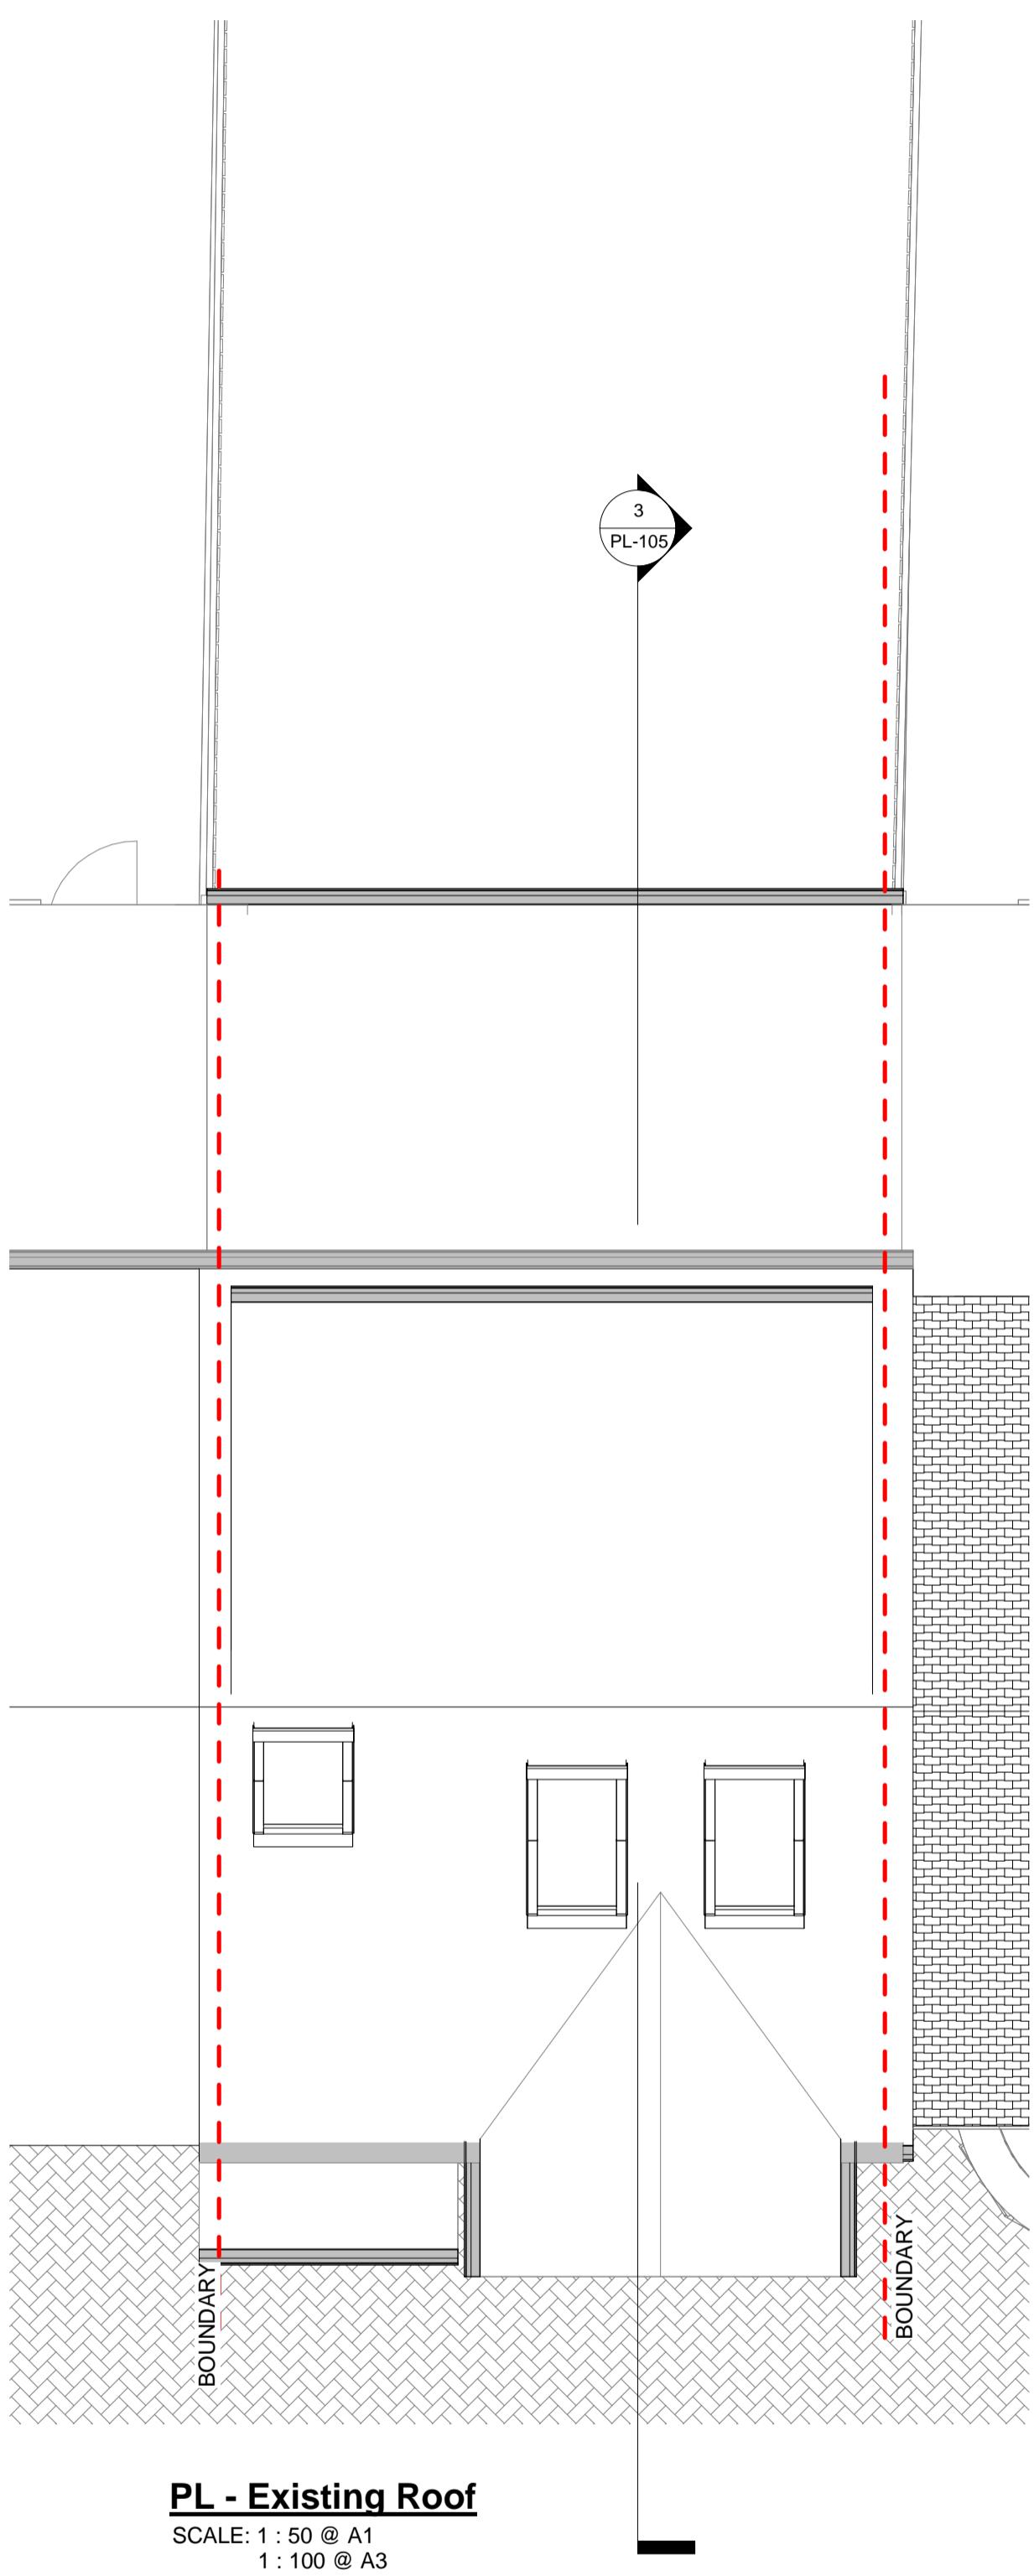

0m 1m 2m 3m 4m 5m
VISUAL SCALE 1:50 @ A1
1:100 @ A3

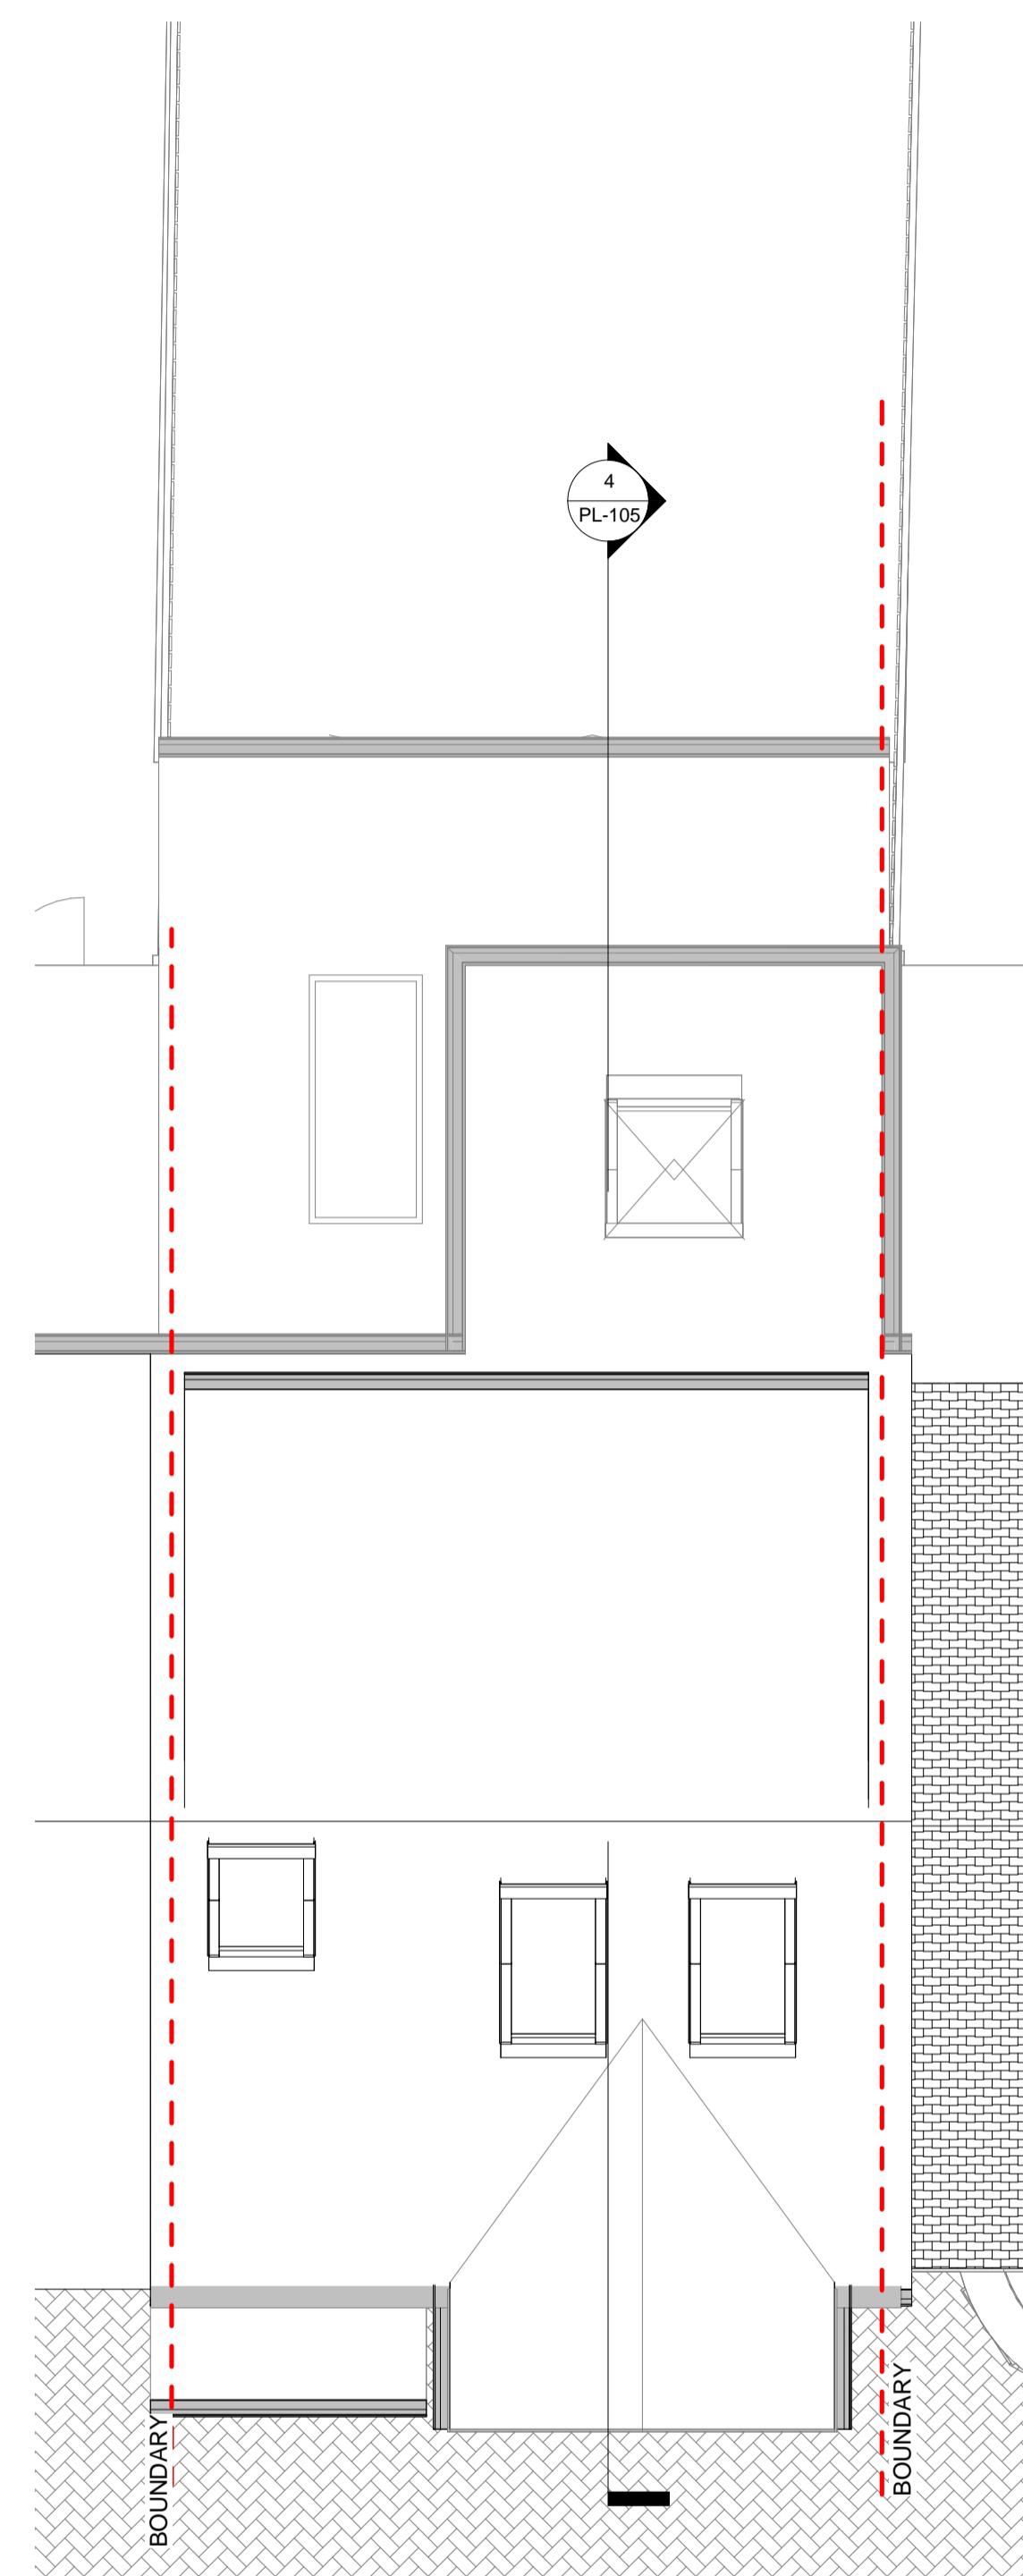

Dimensions
Local Authority

RPR PLANNING
Office 5, 37 Stanmore Hill
London, HA7 3DS.
Tel:
Mobile: 078 9661 7854
Web: www.rprplanning.co.uk
Email: info@rprplanning.co.uk


Written dimensions to be taken in preference to scaled dimensions. The
Contractor is responsible for checking all dimensions before work starts.
All work is to be carried out to the requirements, and to the satisfaction
of the Local Authority. These drawings are for planning purposes only.

PL - Proposed side elevation
SCALE: 1:50 @ A1
1:100 @ A3

Rev	Date	Description	Made	Checked
Drawing Status:				

FOR APPROVAL

PL - Existing side elevation
SCALE: 1:50 @ A1
1:100 @ A3

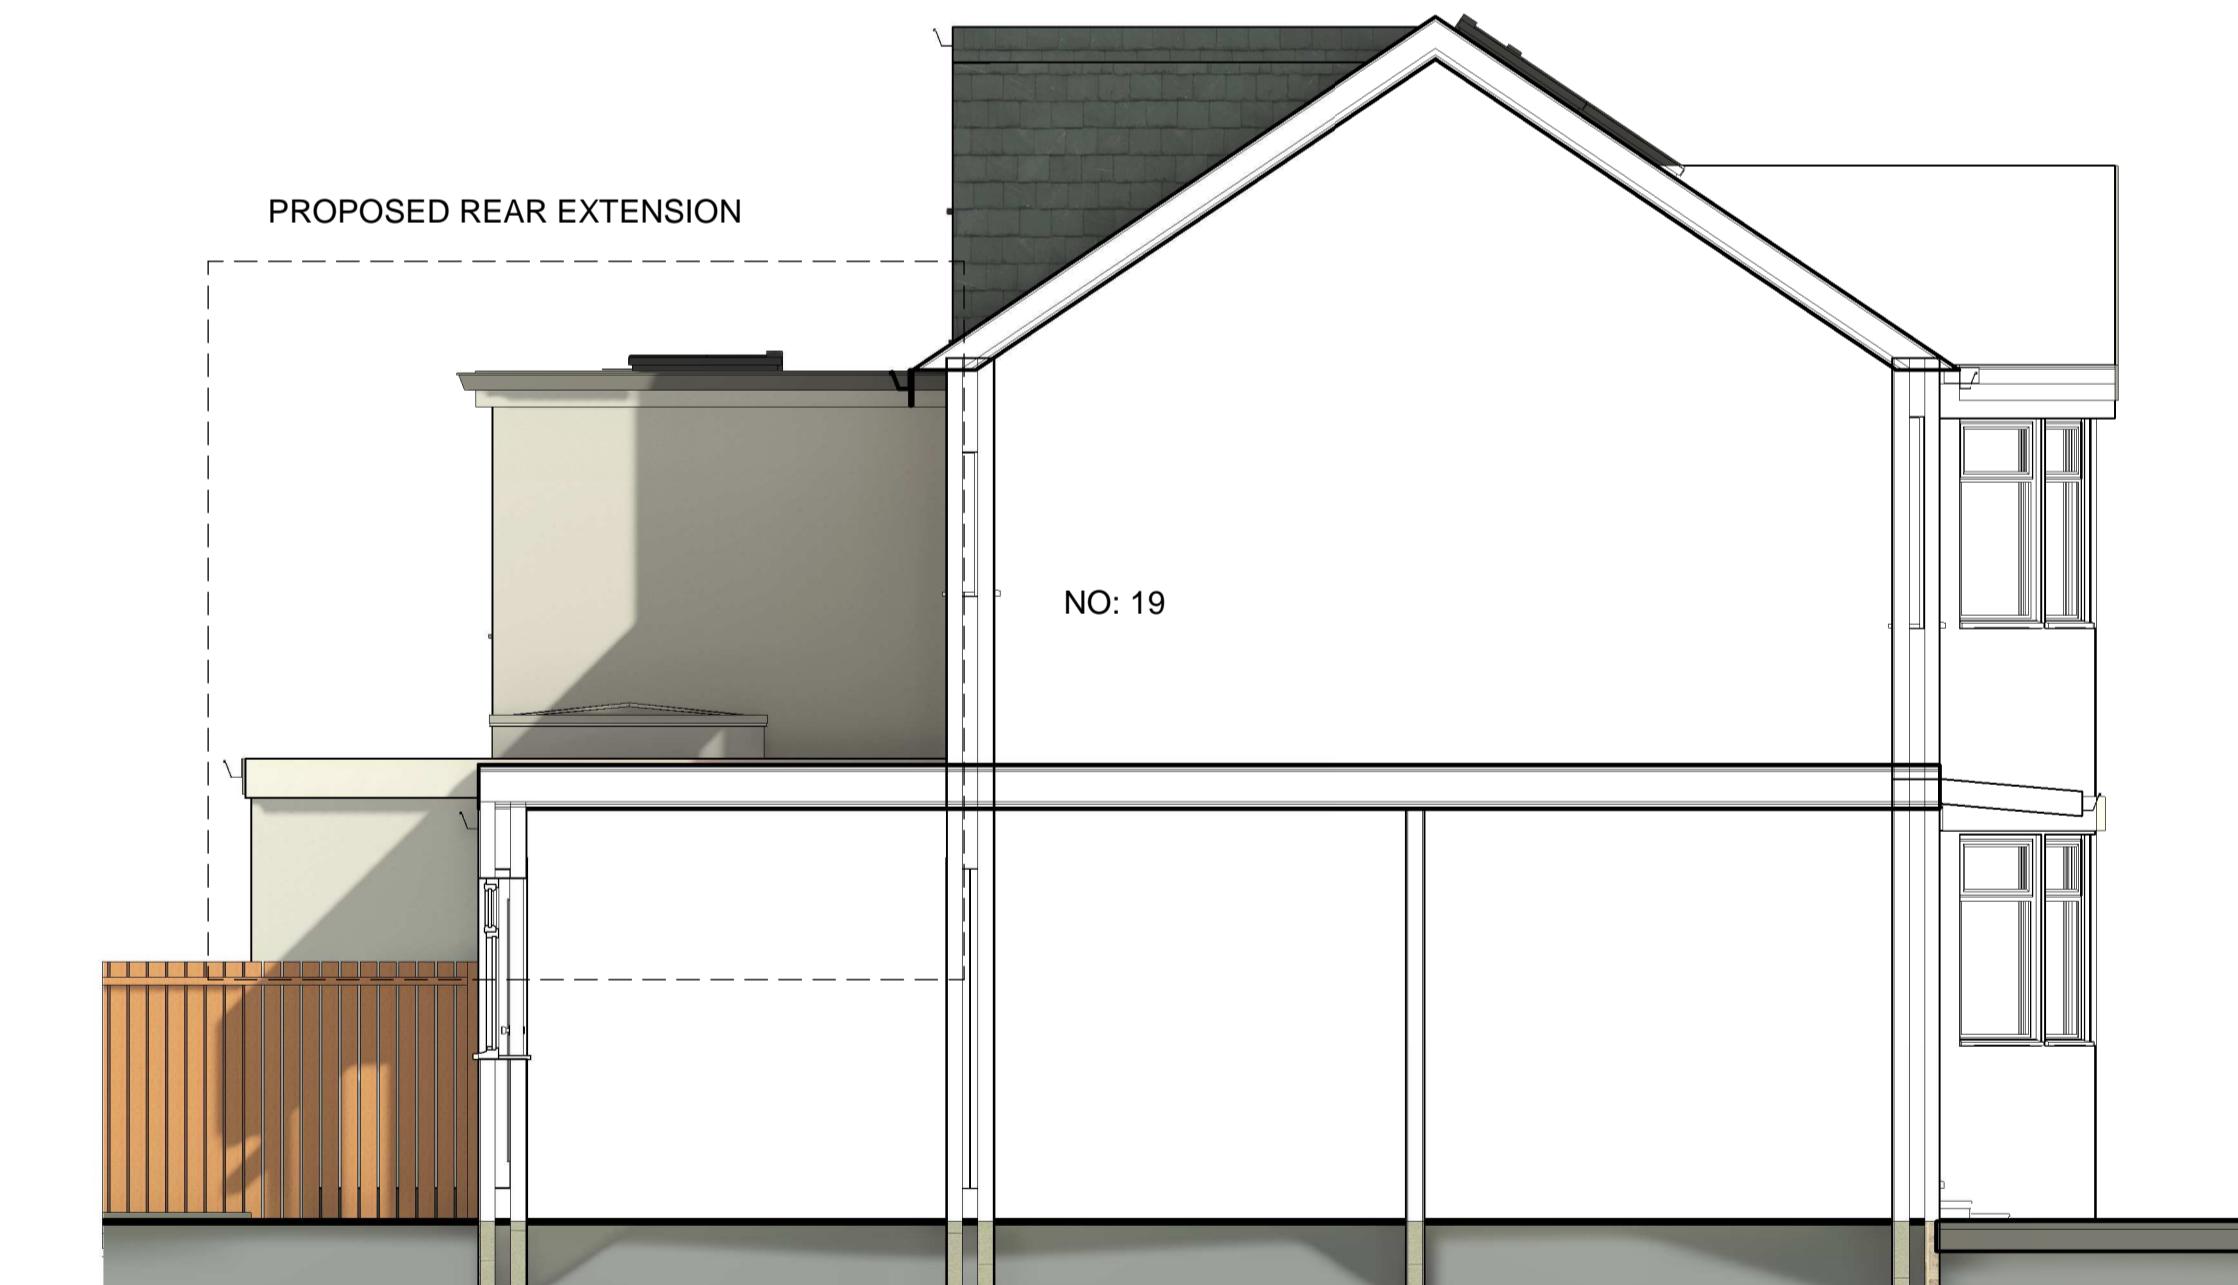


Project
21 Filey Waye, Ruislip HA4
9AY


DARREN KARADIA

Drawn/Design	Date
AS SHOWN @ A1	11/22/21

PL-103

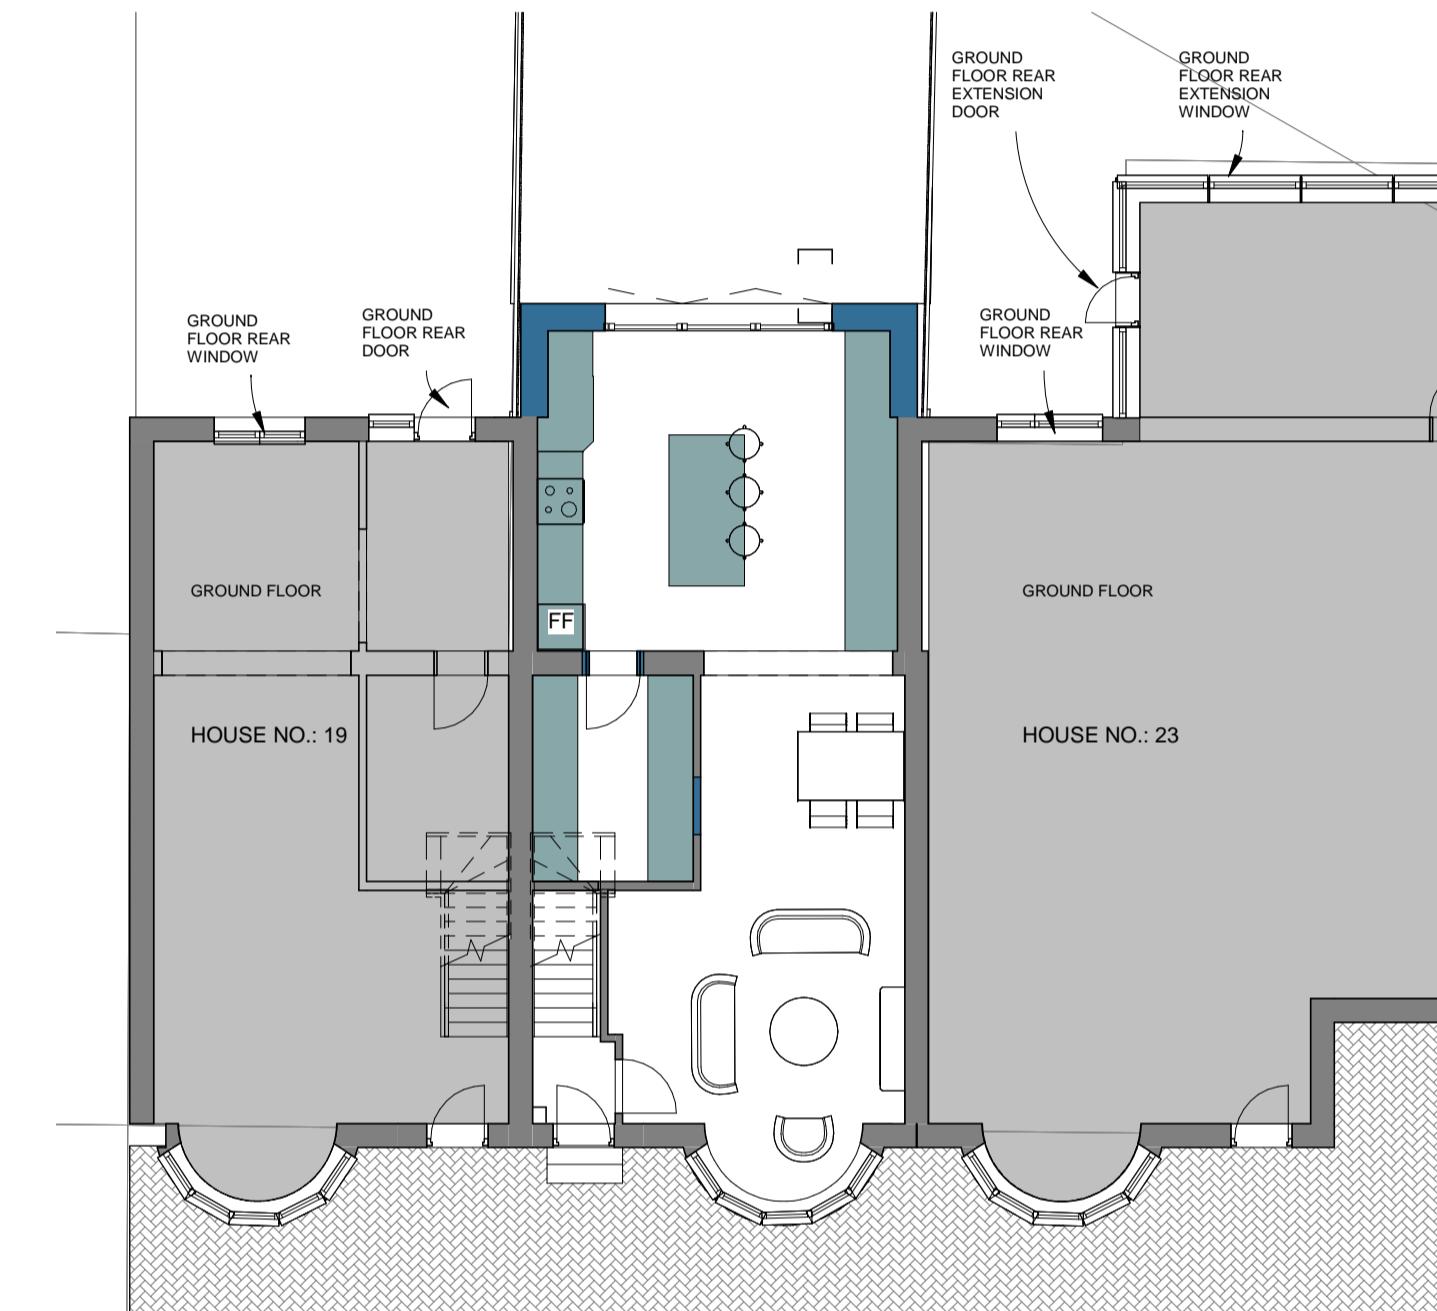


PL - Proposed Ground Floor.
SCALE: 1: 100 @ A1
1:200 @ A3

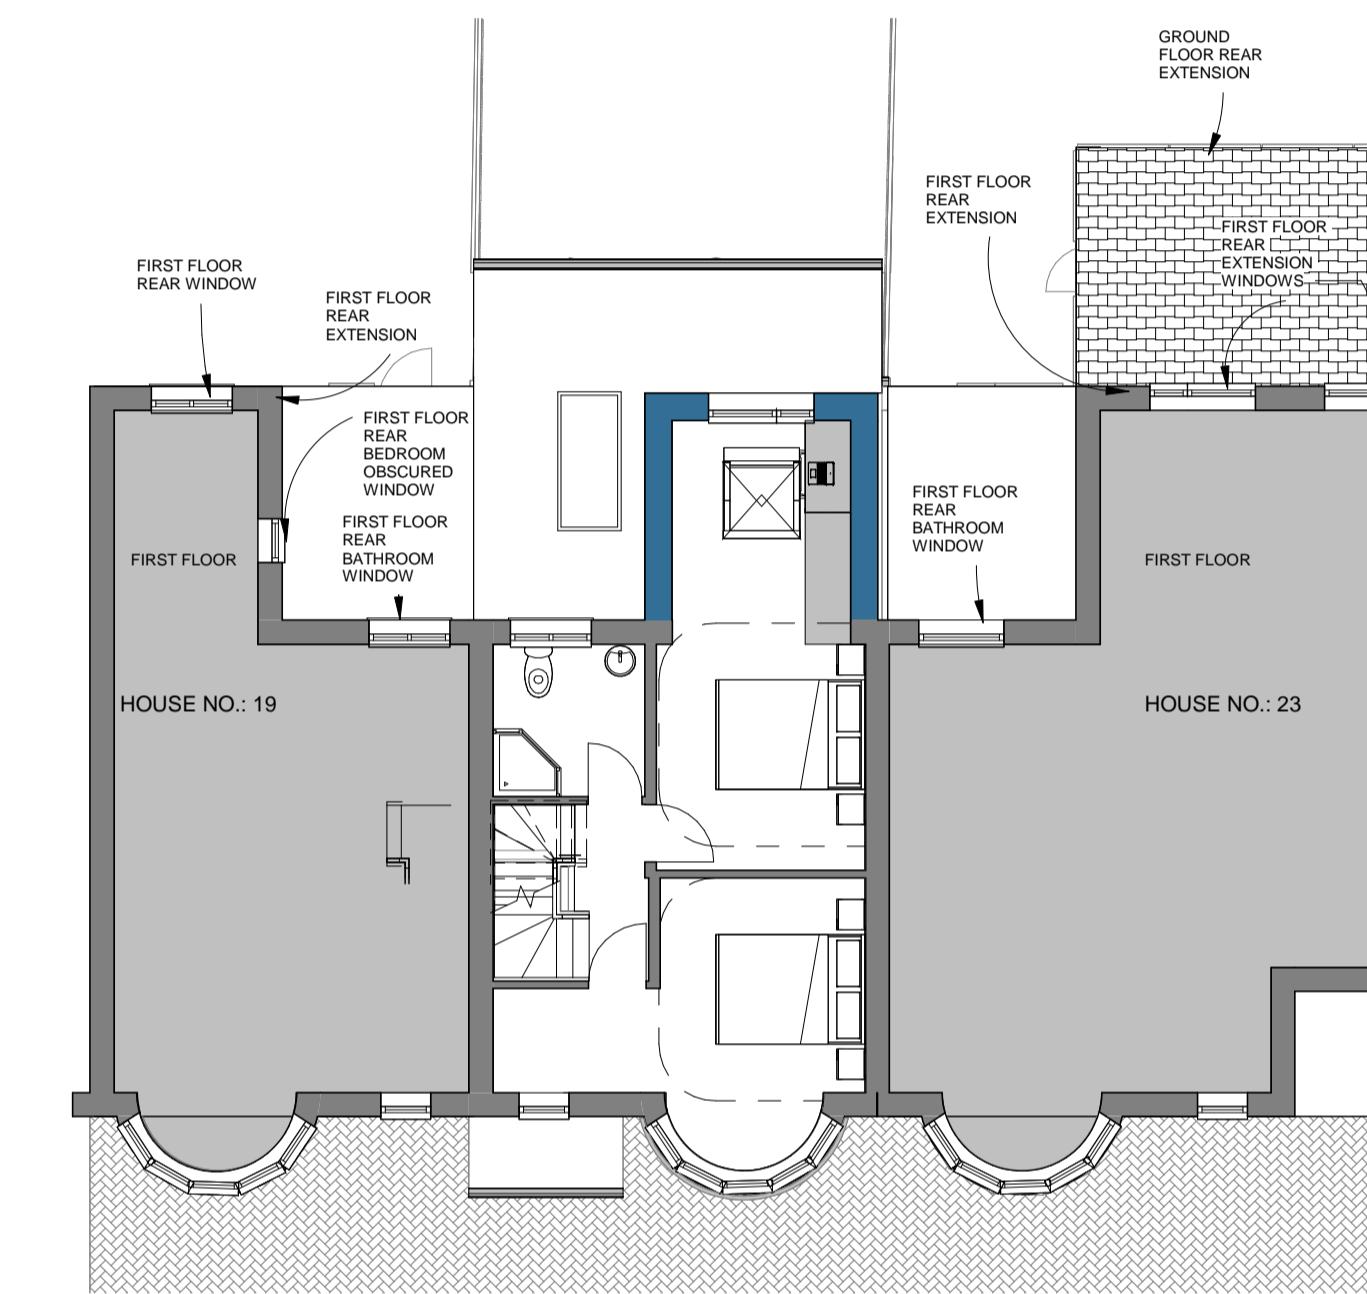


PL - Proposed First Floor.
SCALE: 1: 100 @ A1
1:200 @ A3

 <p>RPR Planning RPR Planning and Architectural Services</p> <p>Dimensions Written dimensions to be taken in preference to scaled dimensions. The Contractor is responsible for checking all dimensions before work starts.</p> <p>Local Authority All work is to be carried out to the requirements, and to the satisfaction of the Local Authority. These drawings are for planning purposes only.</p>		<p>Project 21 Filey Waye, Ruislip HA4 9AY</p> <p>Client DARREN KARADIA</p> <p>Drawing Title PROPOSED GROUND & FIRST FLOOR PLAN WITH CONTEXT</p>	
<p>Rev Date Description Made Checked</p>		<p>Drawn/Design Date 06/07/17</p> <p>Scales: Drawing No Rev</p> <p>AS SHOWN @ A1 PL-104 -</p>	
<p>Drawing Status: FOR APPROVAL</p>			

 


PL - Existing side elevation 2

SCALE: 1 : 50 @ A1
1 : 100 @ A3

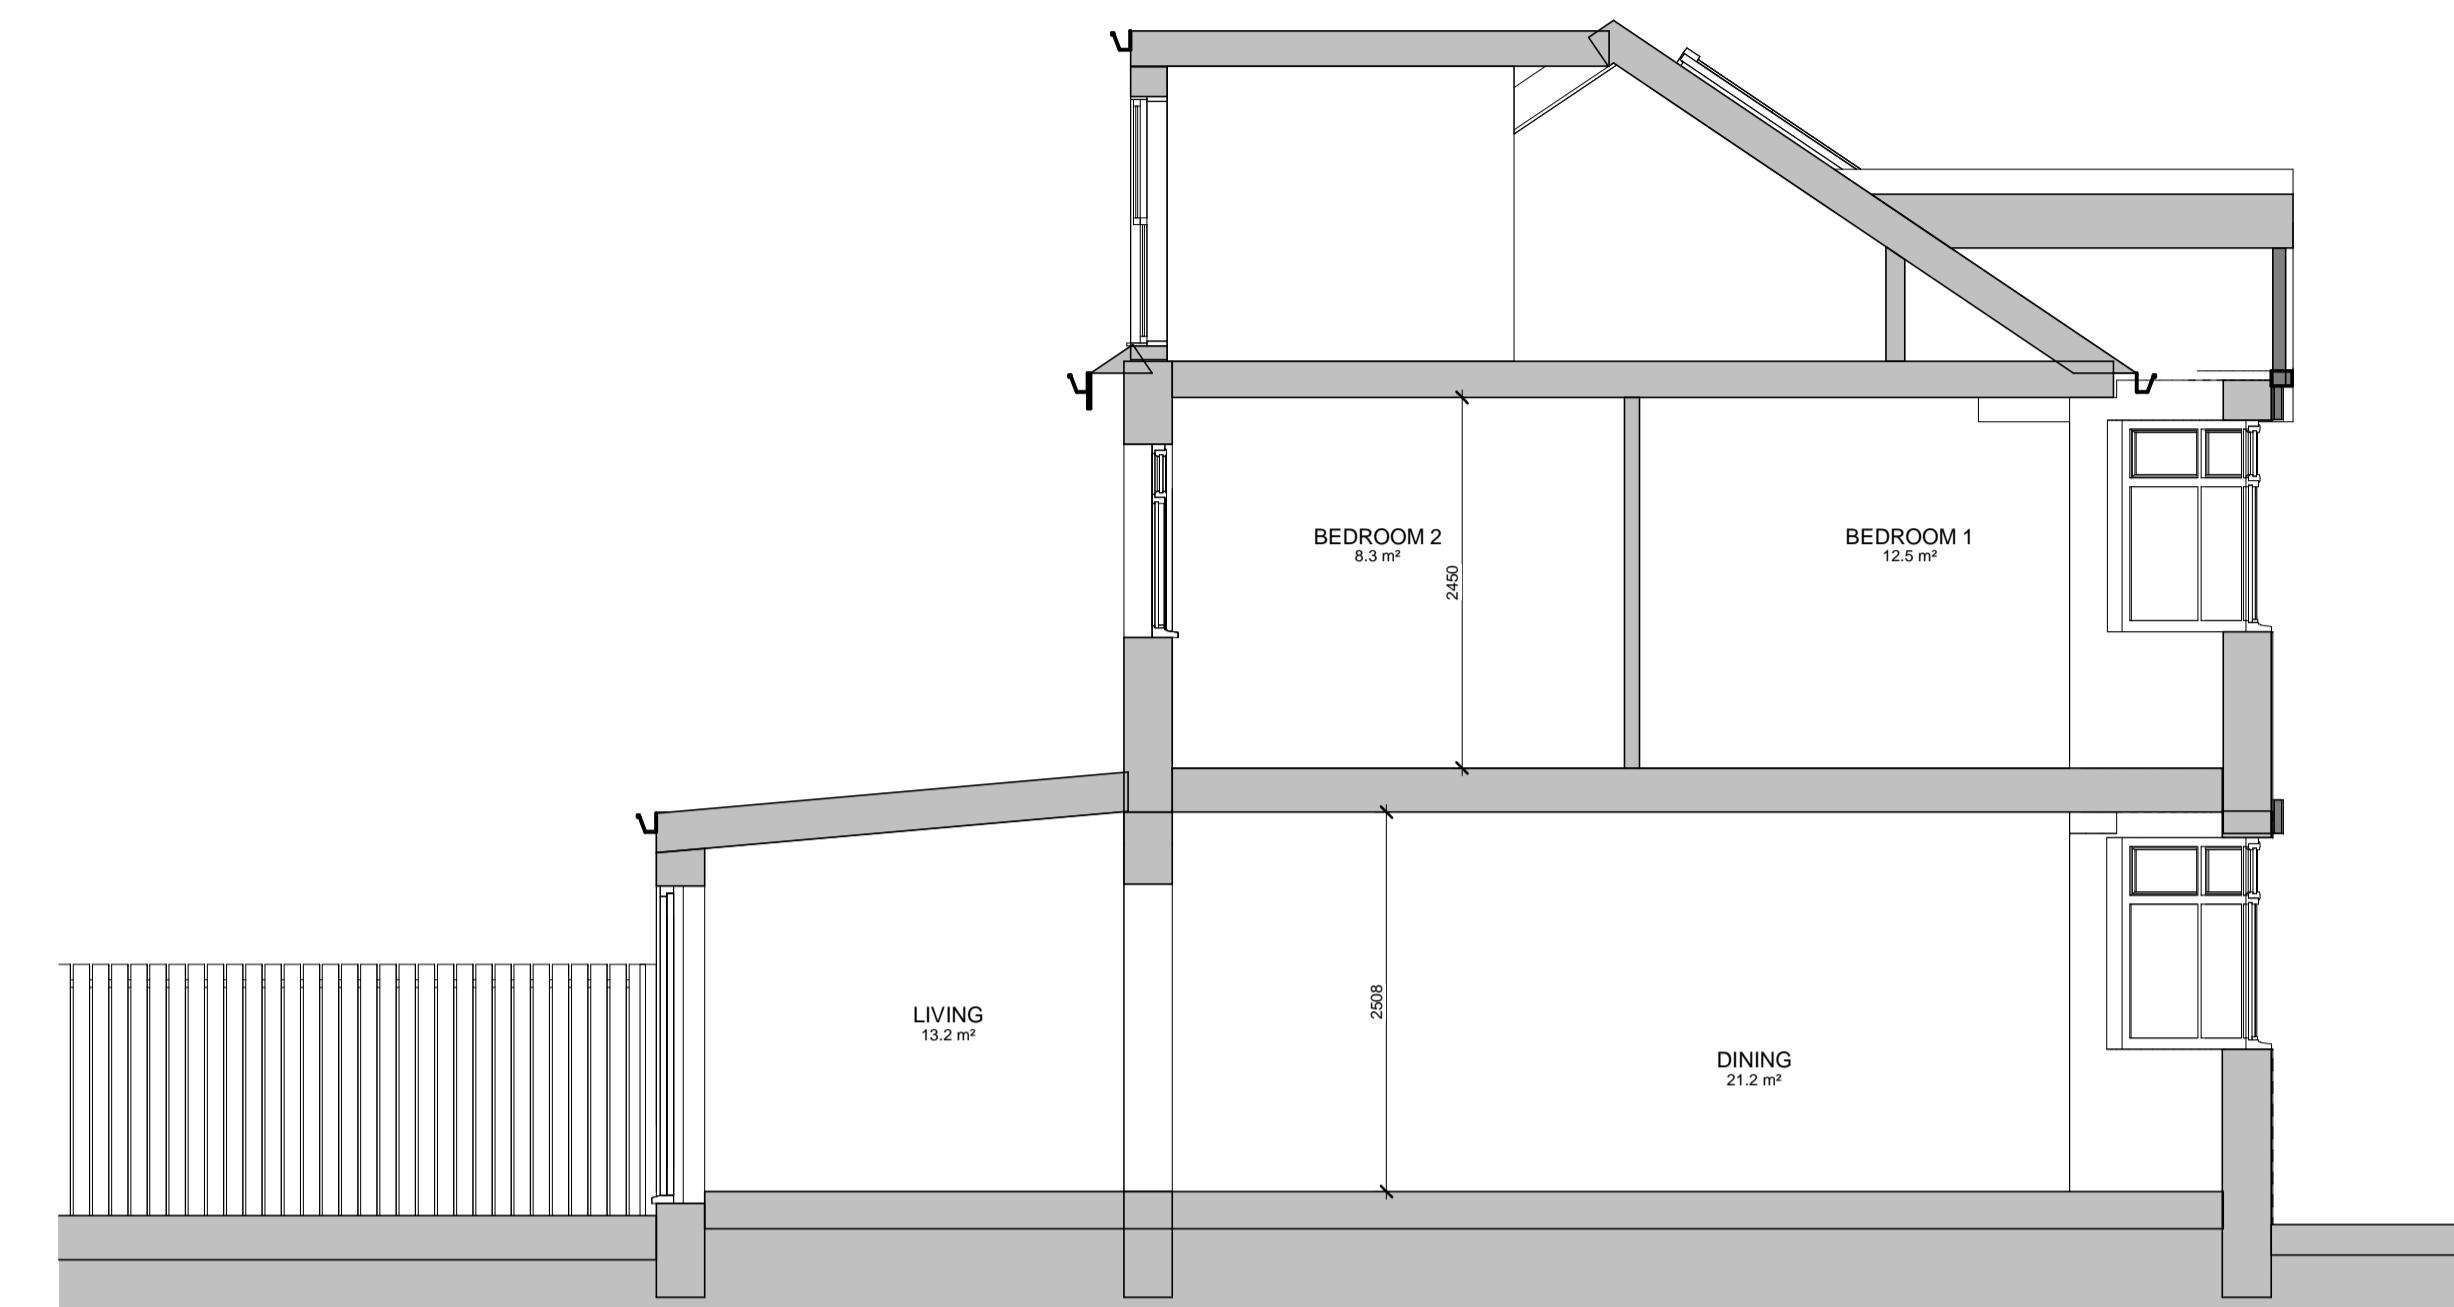


PL - Existing Section 1

SCALE: 1 : 50 @ A1
1 : 100 @ A3

 

PL - Proposed side elevation 2

SCALE: 1 : 50 @ A1
1 : 100 @ A3

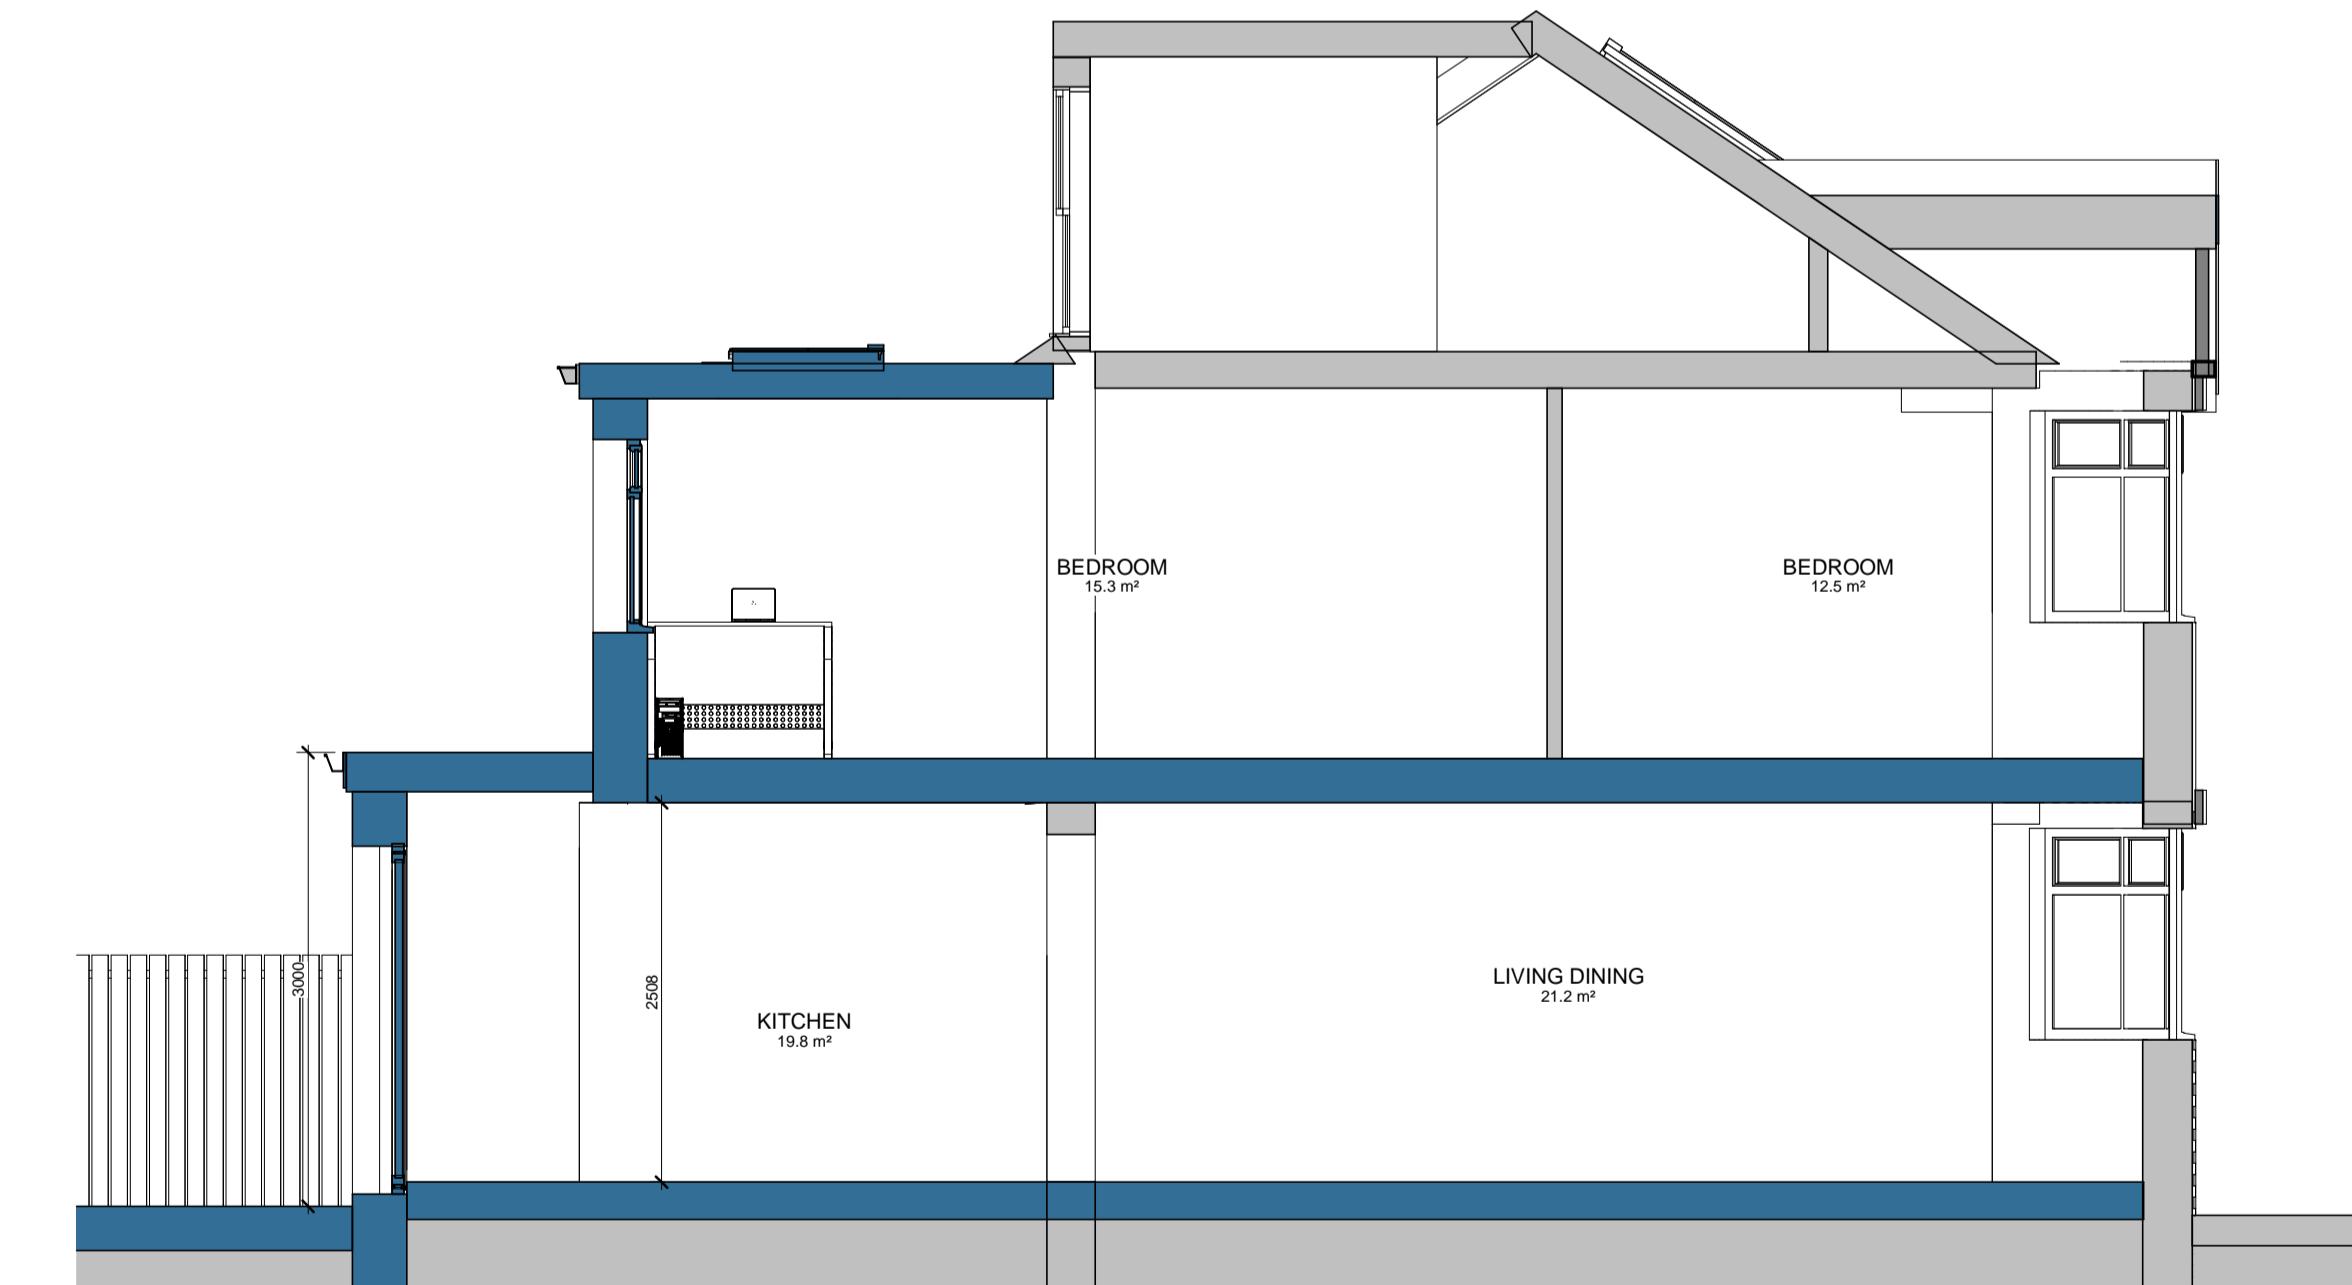

PL - Proposed Section 1

SCALE: 1 : 50 @ A1
1 : 100 @ A3

0m 1m 2m 3m 4m 5m
VISUAL SCALE 1:50 @ A1
1:100 @ A3



Dimensions
Local Authority

RPR PLANNING
Office 5, 37 Stanmore Hill
London, HA7 3DS.
Tel:
Mobile: 078 9661 7854
Web: www.rprplanning.co.uk
Email: info@rprplanning.co.uk

Written dimensions to be taken in preference to scaled dimensions. The Contractor is responsible for checking all dimensions before work starts.
All work is to be carried out to the requirements, and to the satisfaction of the Local Authority. These drawings are for planning purposes only.

Drawing Status:
FOR APPROVAL

Project
21 Filey Waye, Ruislip HA4 9AY
Client
DARREN KARADIA

Drawing Title
EXISTING AND PROPOSED SIDE ELEVATION AND SECTION
Drawn/Design
Date
11/22/21
Scales:
AS SHOWN @ A1
Drawing No
PL-105
Rev
-