



0
5
10

Scale 1 to 100


Ground Floor Plan

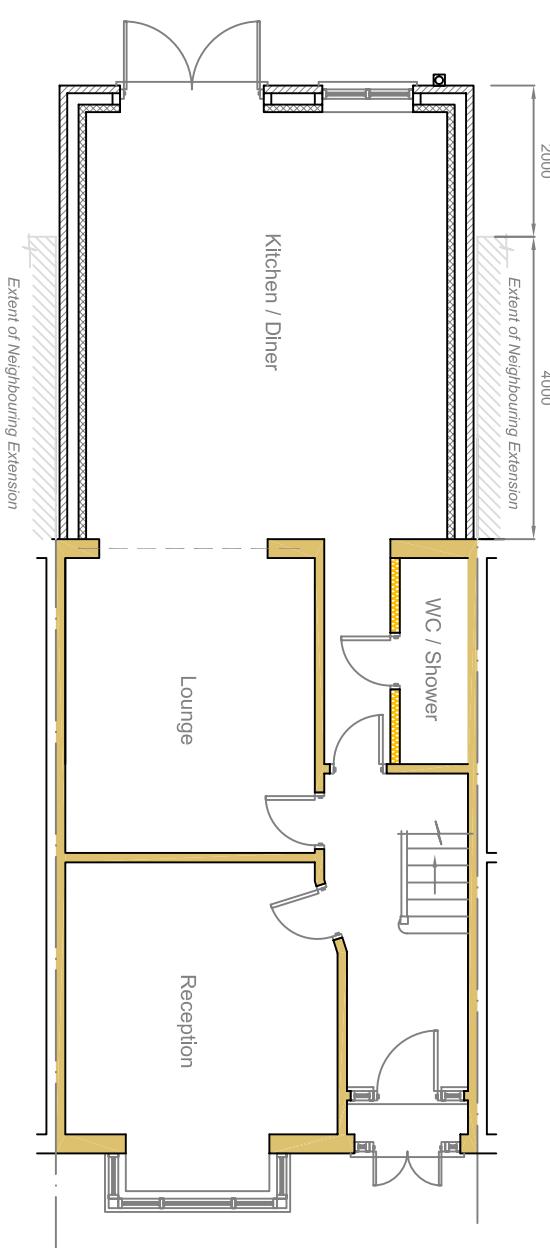


West Elevation

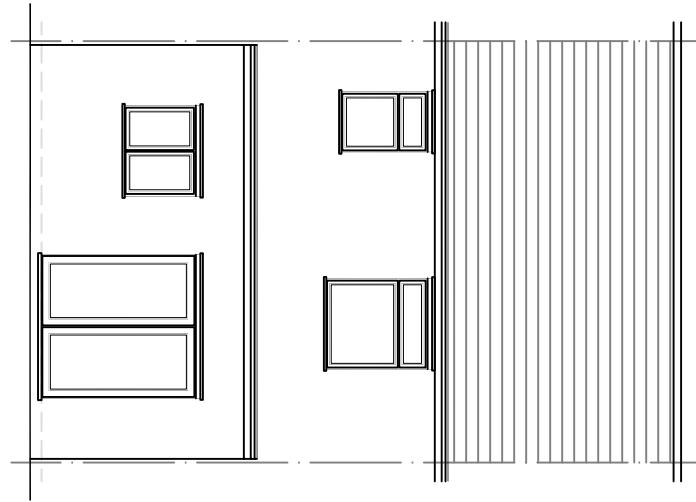

North Elevation

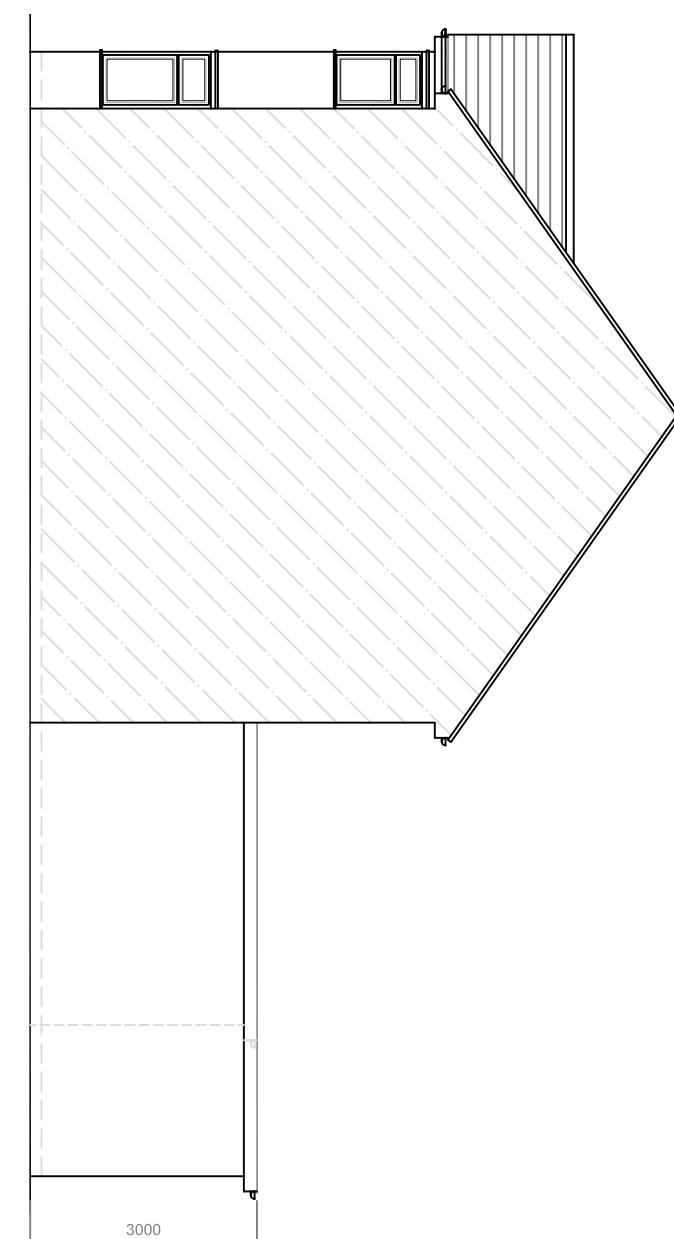

South Elevation

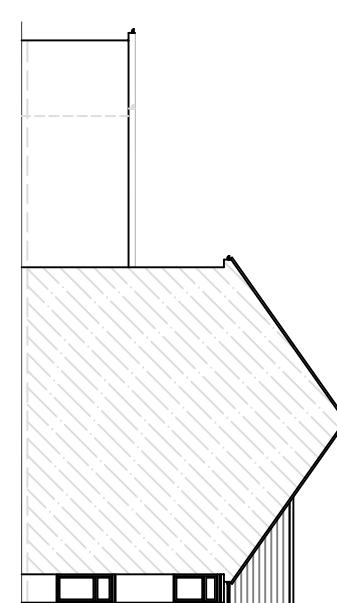

South Elevation
Scale 1:200

rev.
These drawings should be approved by local Authority
No dimensions to be scaled from this drawing. All dimensions
to be checked on site. This drawing is copyright and should
not be reproduced without permission of the Architects.
client:
Balwinder Dhillon

project: **20 Clement Gardens**

Hayes
UB3 4AR

drawing:

**Proposed Elevations
& Floor Plan**

scale: 1:100 date: Aug 2025 drawn:
rev: