

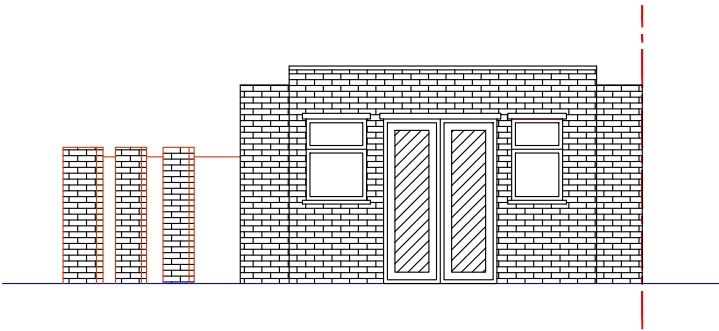



Note: This Drawing is for planning purpose and should not be used for construction.
All dimensions should be confirmed on site and any deviation should be reported back to designer.

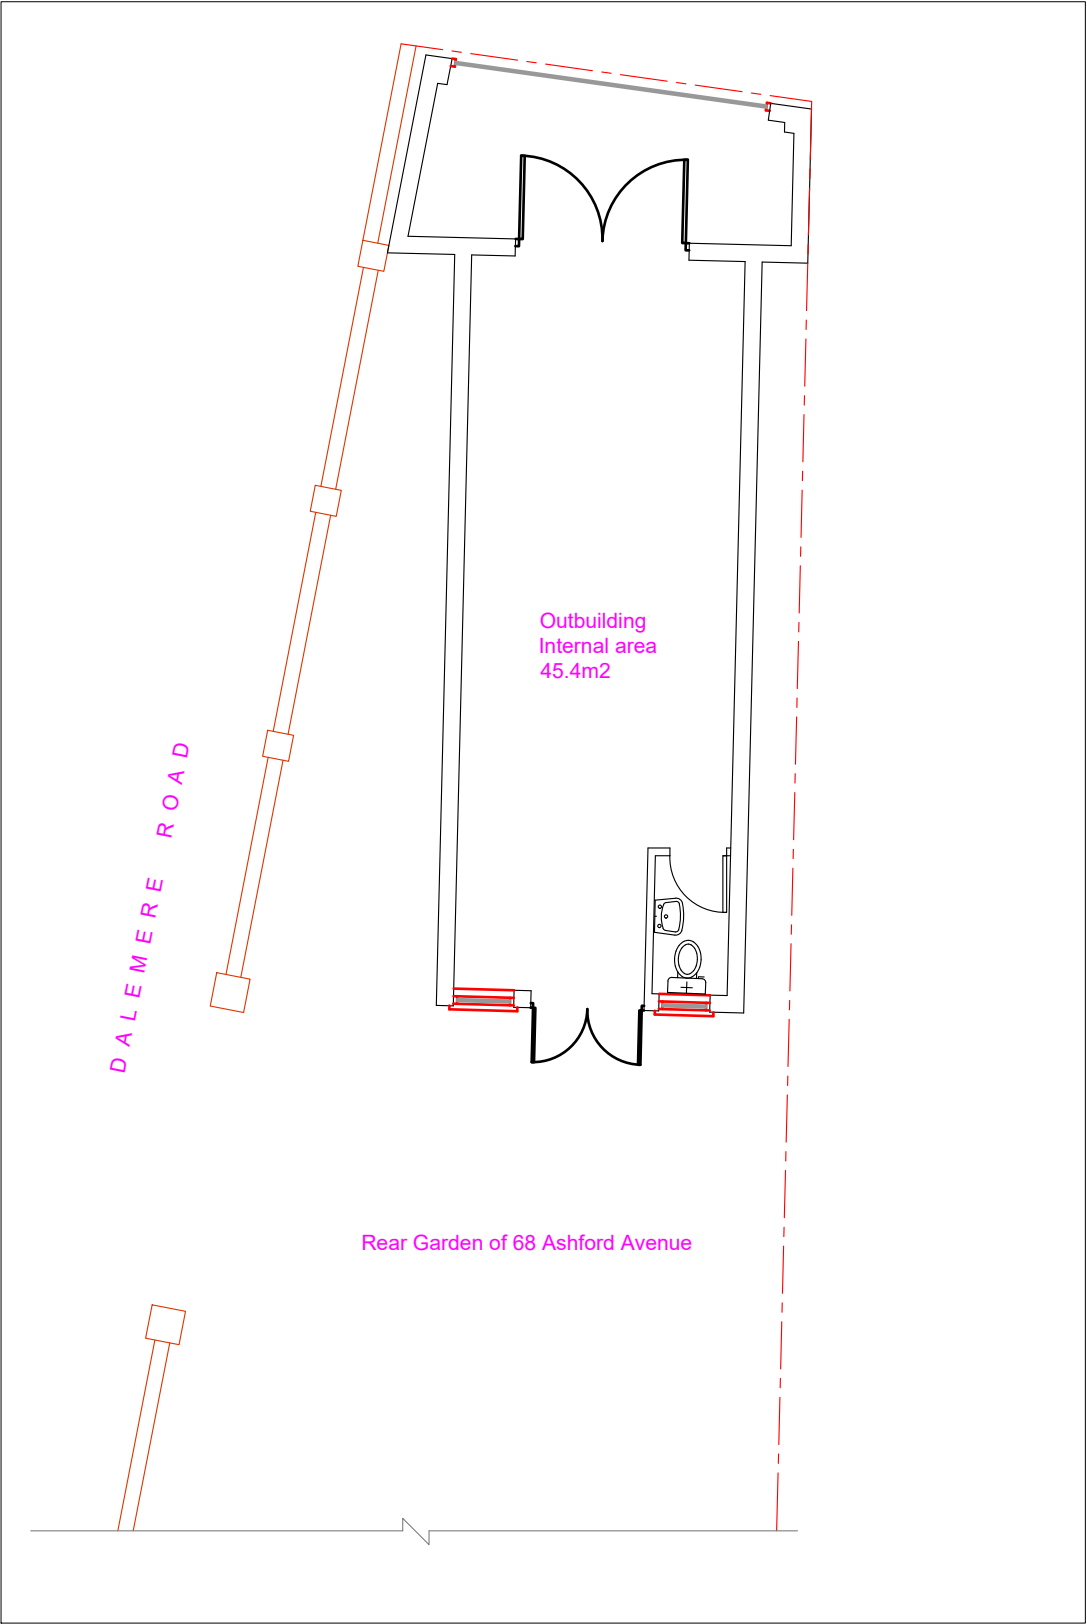


Existing Front Elevation

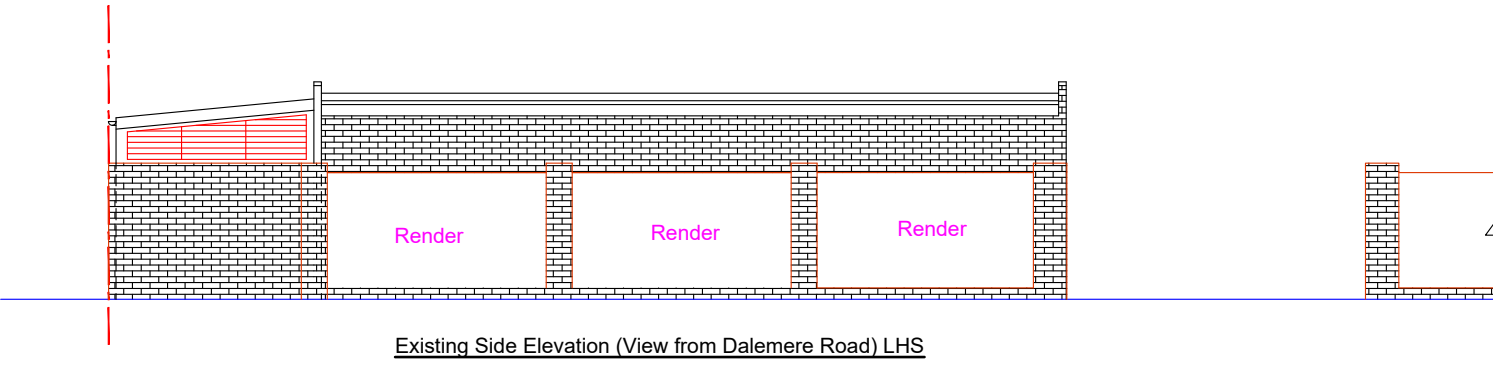

Existing Side Elevation (View from Dalemere Road) LHS

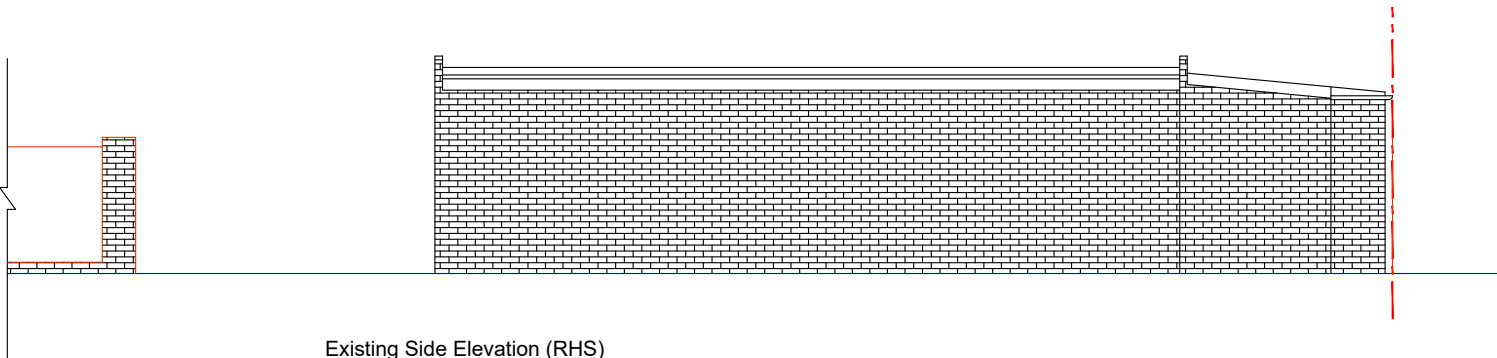

Existing Side Elevation (RHS)

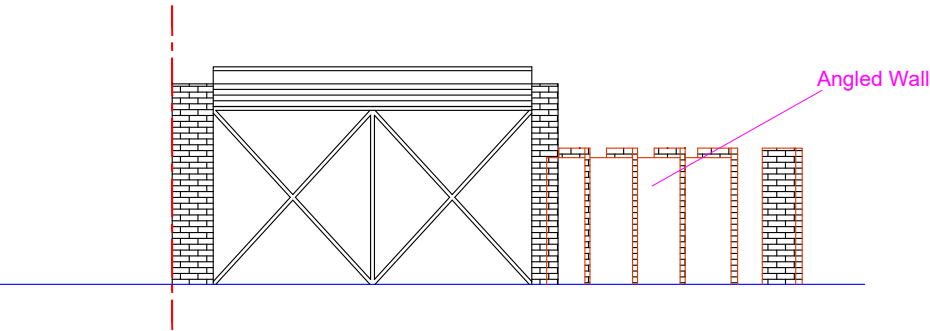

Existing Rear Elevation

Proposed Development:
Outbuilding

Site Address:
68 Ashford Avenue
Hayes
UB4 0NA


Revisions:

| Rev | Date | Description |
|-----|------------|-------------|
| A | 28/04/2022 | |
| | | |
| | | |
| | | |

Drawing Description:
Existing Floor Layout & Elevations

Drawing No:
ART/2022/OUT68AA/ELEE

Scale: 1:100
Paper Size: A3
Sheet No: 1 of 3

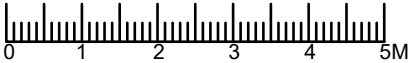

ART CONSULTANTS (UK) LTD
113 LONG LANE
STANWELL
TW19 7AL
M:07960071377
E: ARTCONSULTANTSUK@GMAIL.COM