




PROPOSED FRONT ELEVATION

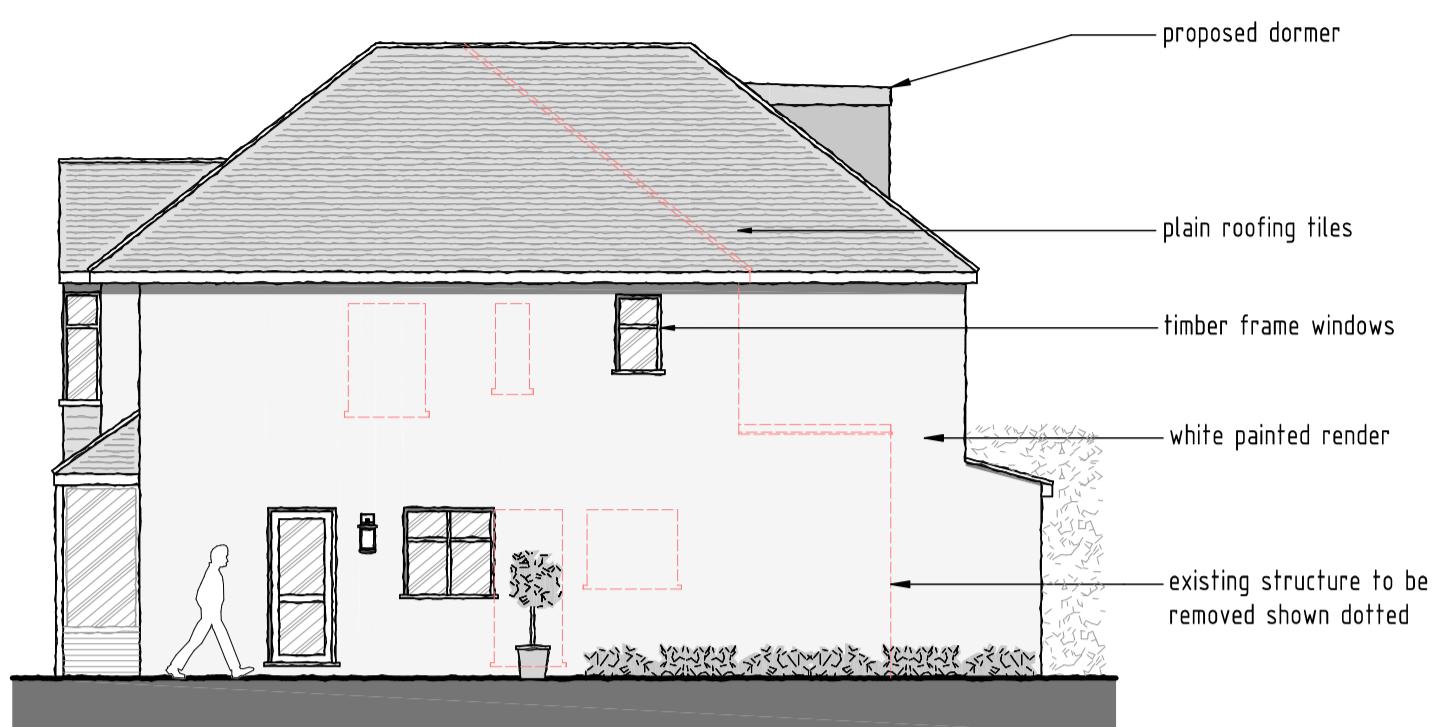


PROPOSED SIDE ELEVATION

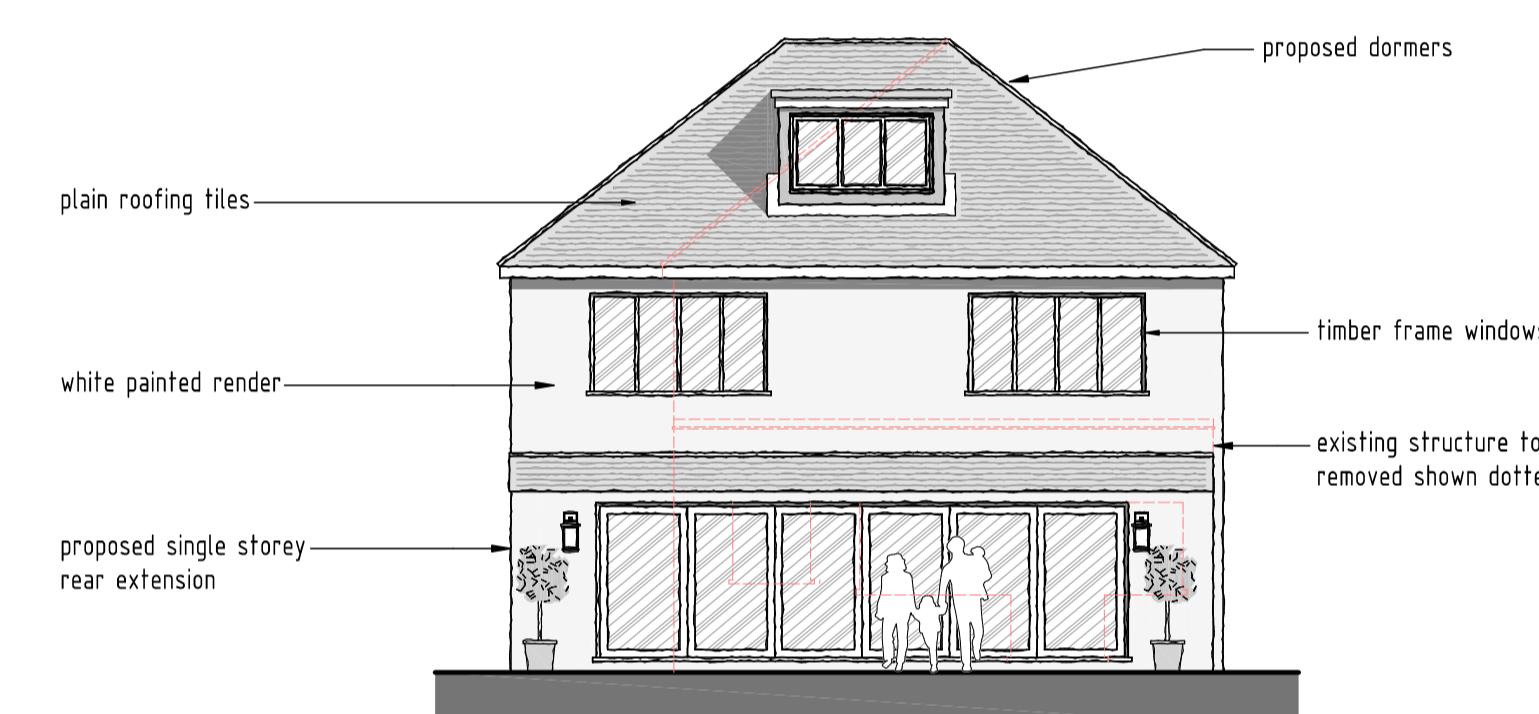


PROPOSED REAR ELEVATION

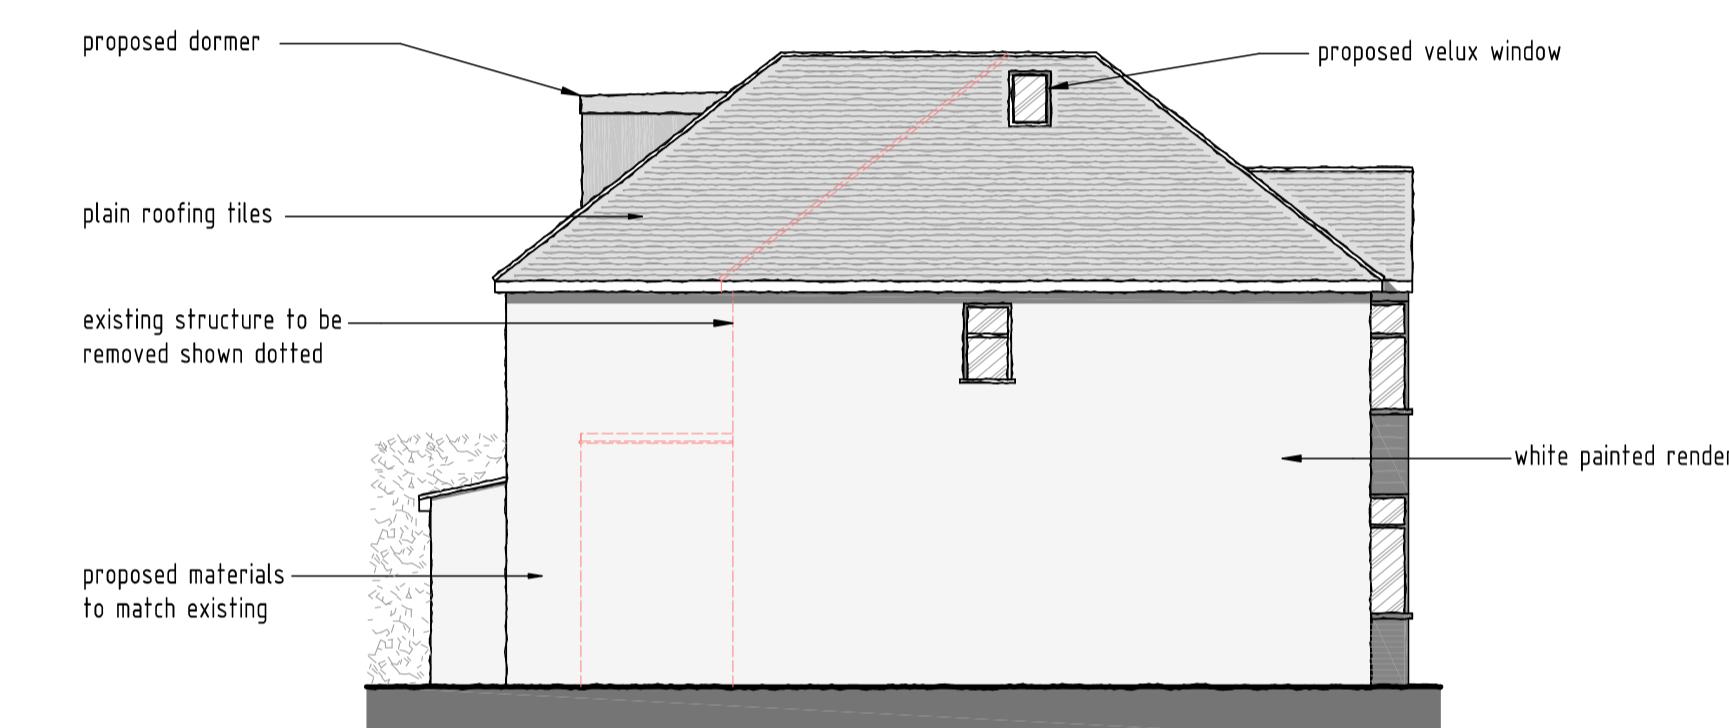


PROPOSED SIDE ELEVATION

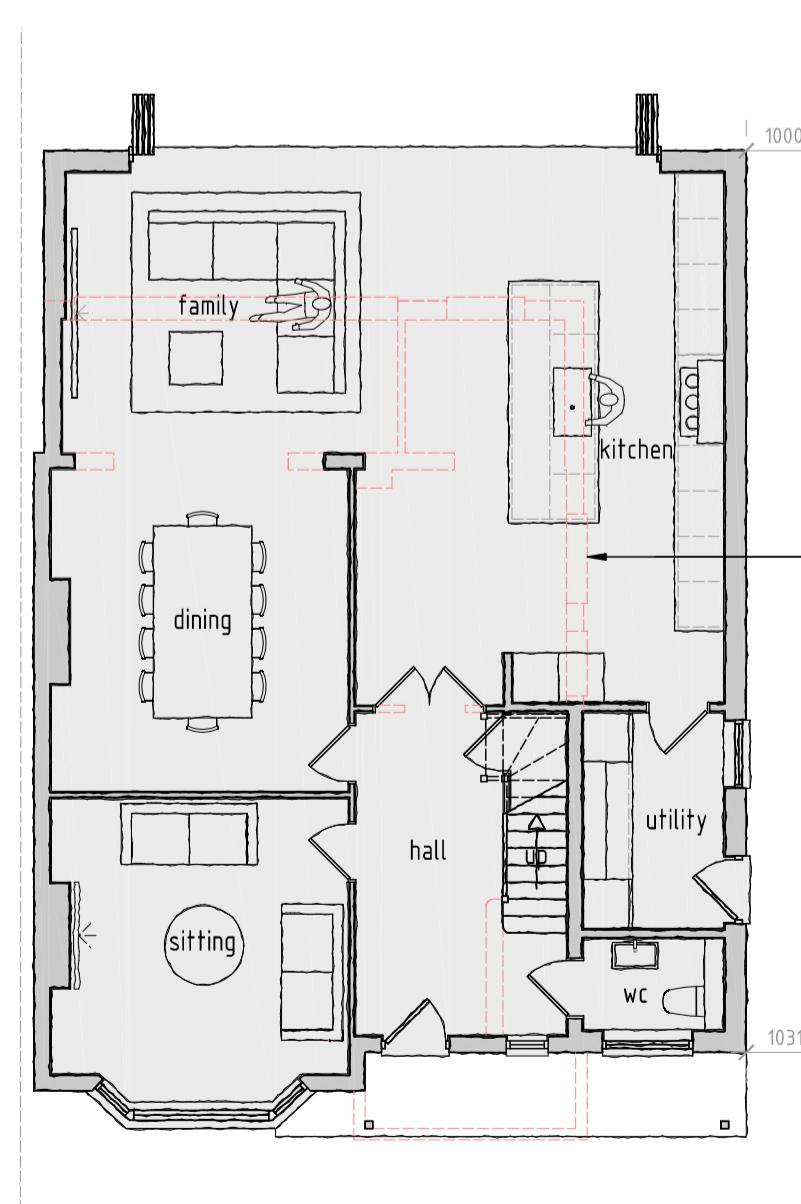

PROPOSED GROUND FLOOR PLAN

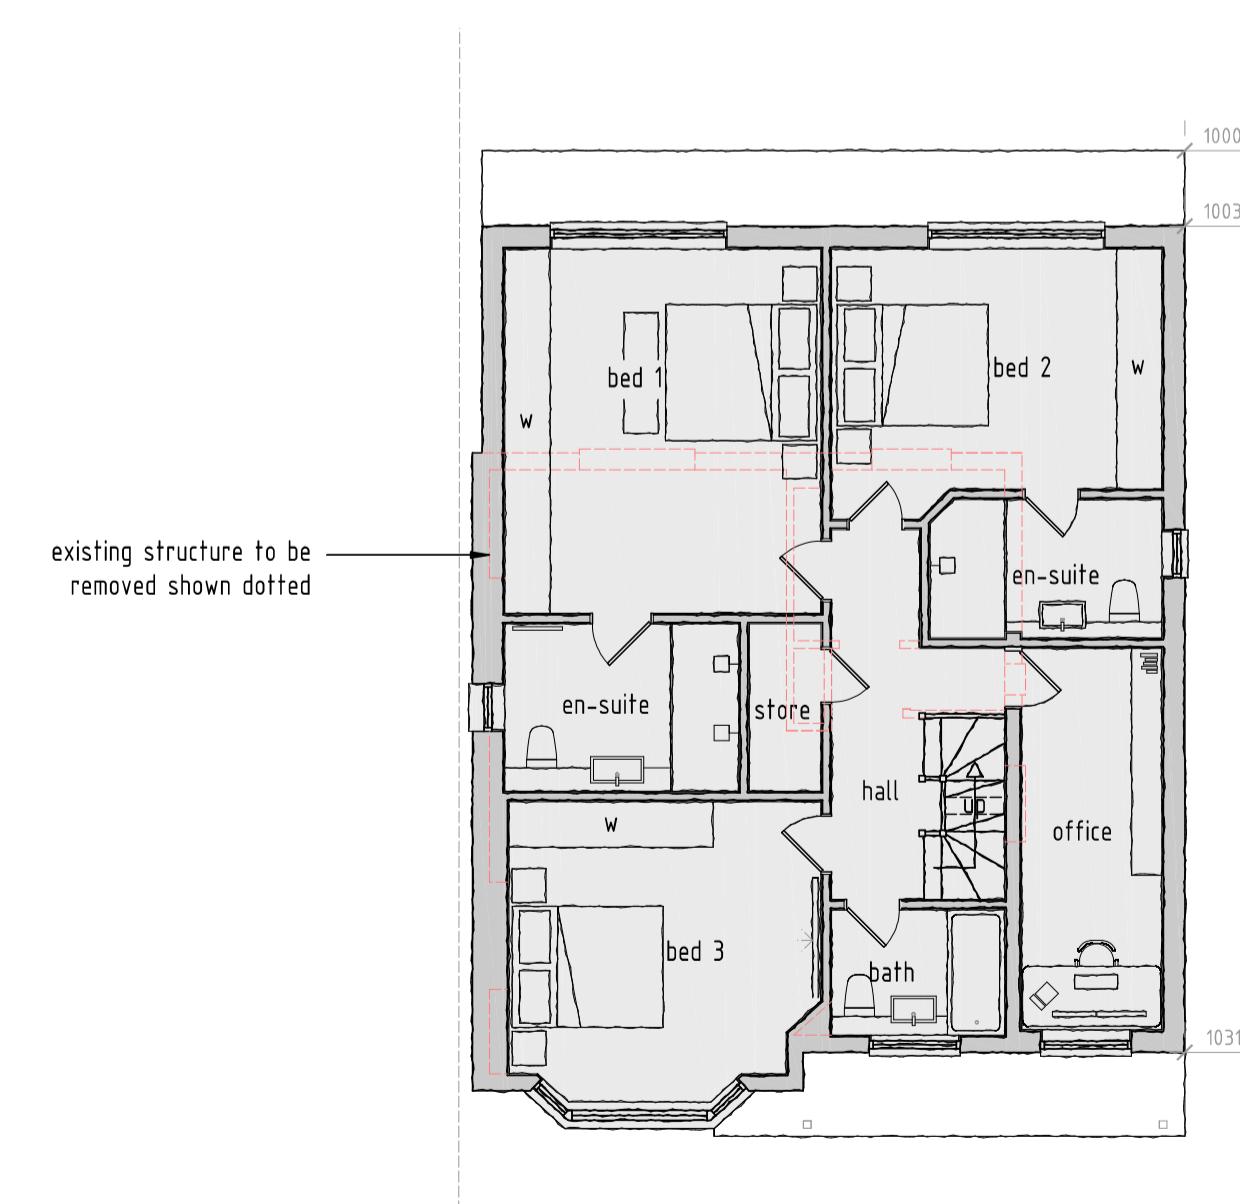

PROPOSED FIRST FLOOR PLAN

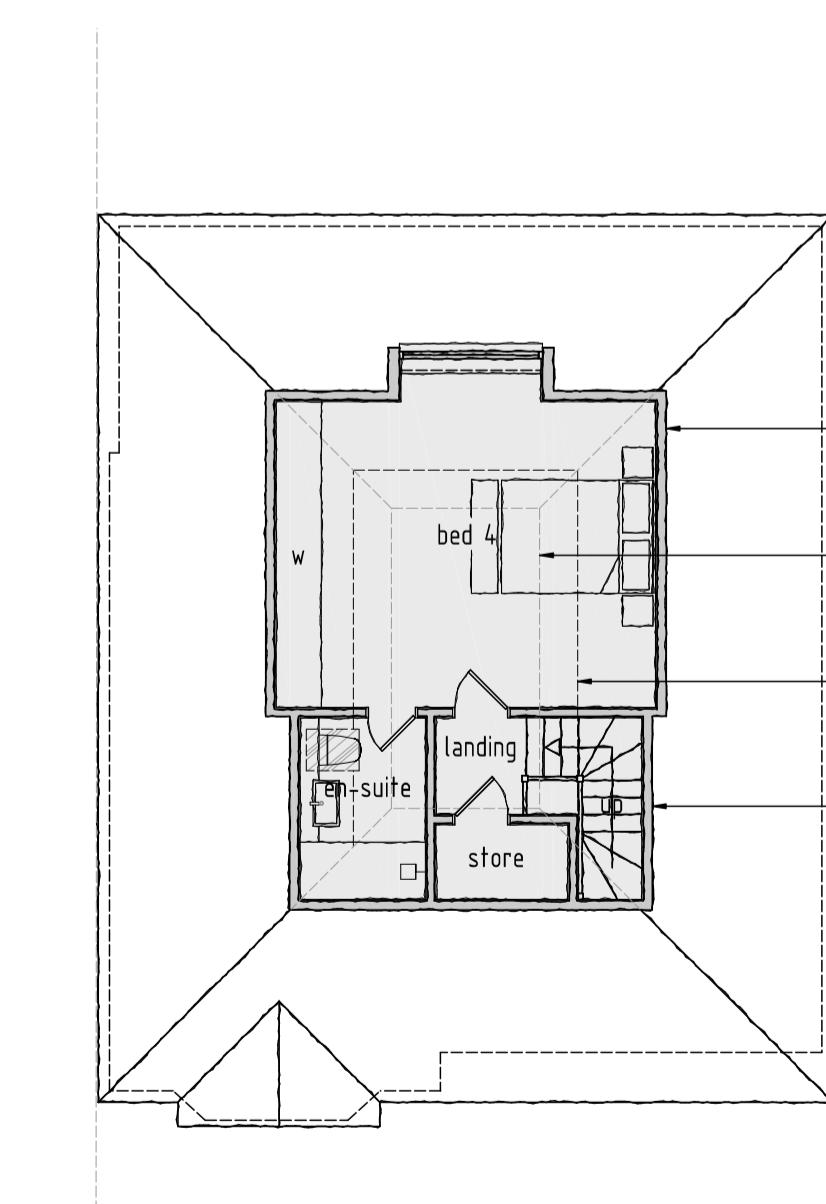

PROPOSED ROOF PLAN

|             |   |                          |
|-------------|---|--------------------------|
| B           | 28/02/2025                                | Council comments         |
| A           | 13/02/2025                                | Site boundary line added |
|             |   |                          |
| rev:        | date:                                     | description:             |
| scale:      | 1 : 100                                   | A1                       |
| drawing no: | 1504 / P / 3 <sup>B</sup>                 | drawn: RS                |
| drawing:    | PROPOSED PLANS AND ELEVATIONS             |                          |
| project:    | 49 ST MARTIN'S APPROACH, RUISLIP, HA4 7QH |                          |
| client:     | MR & MRS ROBBINS                          |                          |

DDA

DUSEK DESIGN ASSOCIATES LTD  
ARCHITECTURE + PLANNING  
01895 831 103  
info@dusek.co.uk  
www.dusek.co.uk