






PROPOSED FRONT ELEVATION
SCALE 1:100

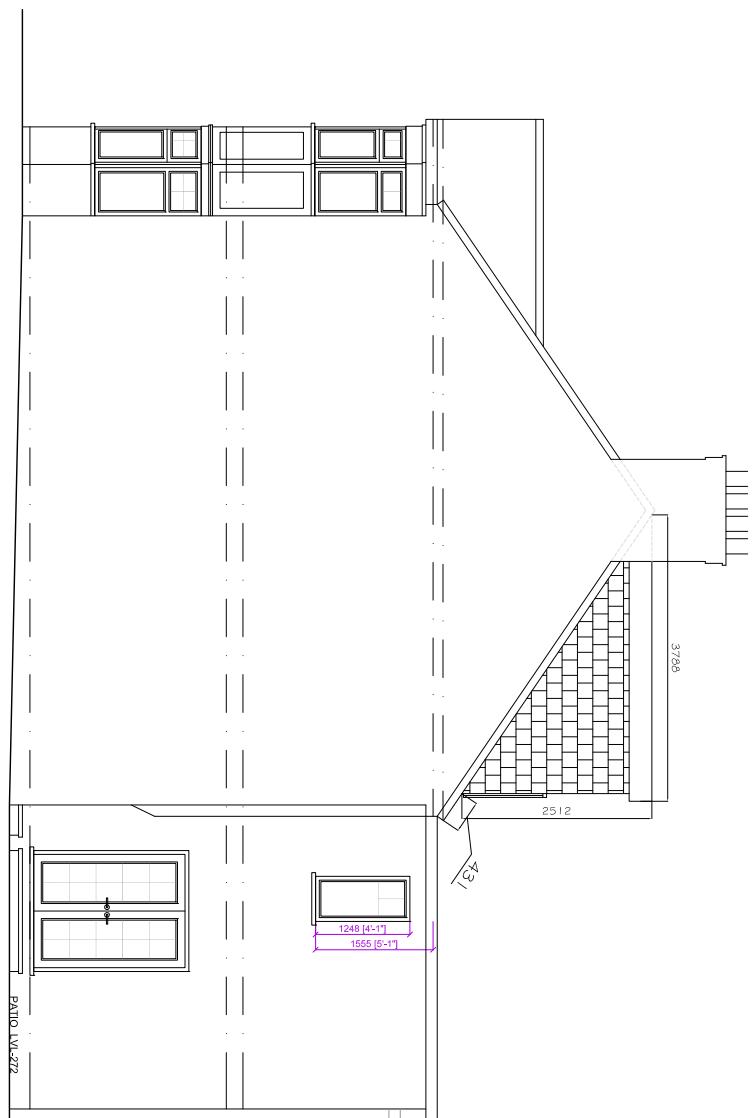

PROPOSED SIDE ELEVATION (VIEW FROM NO. 21)
SCALE 1:100

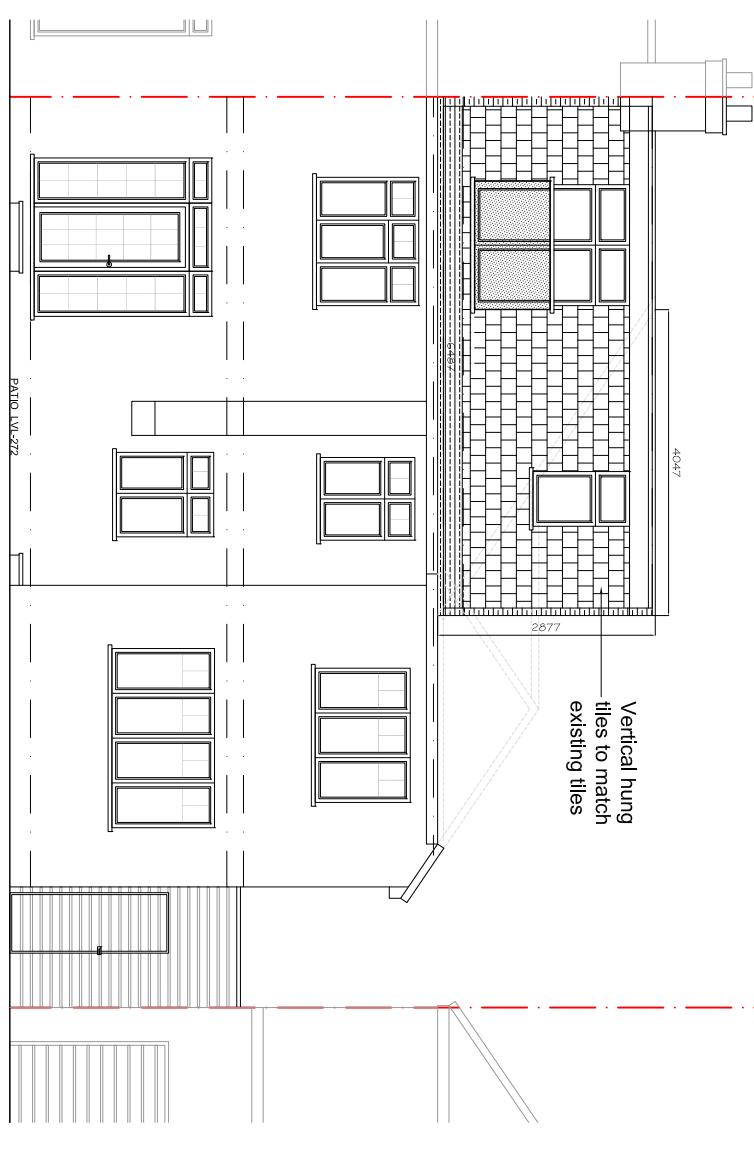

PROPOSED REAR ELEVATION
SCALE 1:100

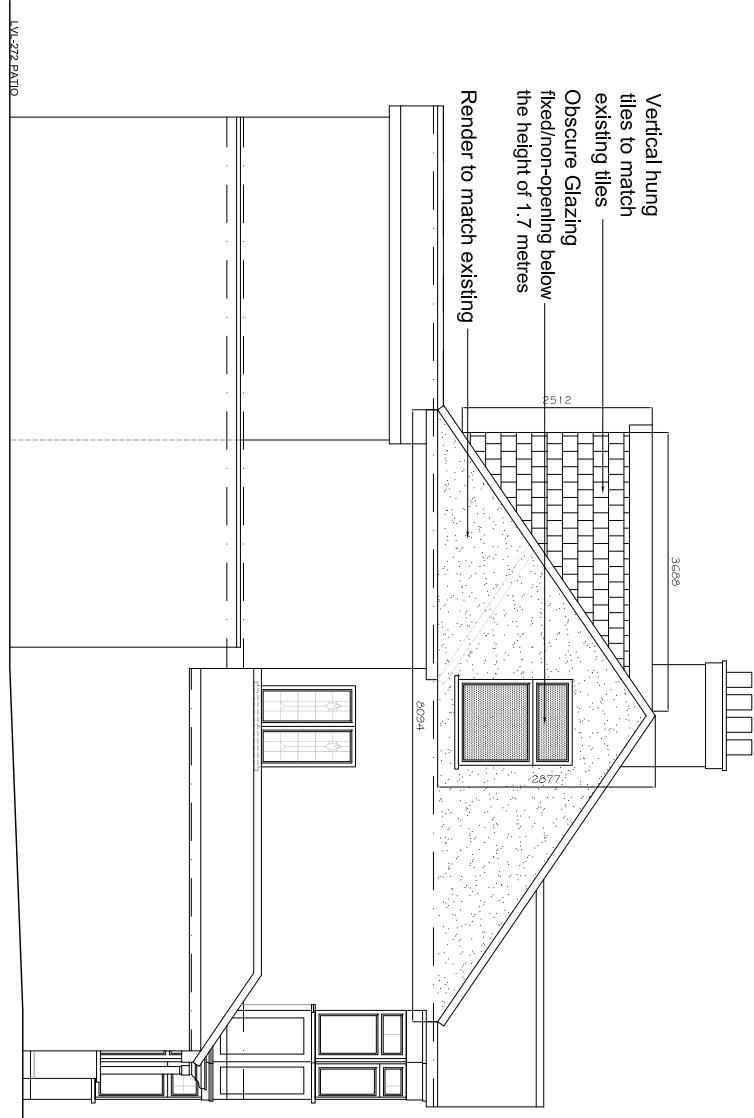

PROPOSED SIDE ELEVATION (VIEW FROM NO. 17)
SCALE 1:100

PLANNING ISSUE
SUBJECT TO APPROVAL

GENERAL NOTES

All dimensions, levels, sizes, positions and locations of particulars as indicated on drawings are to be verified by the appointed Contractor on site prior to engaging in works.

Any discrepancies must be reported to the Architect/Surveyor/Engineer or responsible person/s immediately.

No dimension to be sealed from the drawings for construction purposes unless otherwise indicated. All work is to comply with current Building Regulations.

Part V Wall etc. Act 1996 would apply and contractor is to assure that no work is commenced until this formally is completed.

The sole purpose of this drawing is the procurement of Planning, Permission and Building Regulation approval and work is NOT to commence before such approvals.

Where this drawing is used for the works, contractor should request at the time of tender, from the tenderer, full specification and schedule of work. To avoid any disputes, this schedule of works in conjunction with the drawings would be used to resolve matters.

Contractor to assure and satisfy himself that necessary Planning permission and Building Regulations are approved before tendering or commencement of works.

CDM Regulations, and appropriate Health & Safety on site precautions.

SHAH DESIGNS LTD

www.shahdesignsld.co.uk

0 1m 2m 3m 4m 5m

Scale 1:100

0 1m 2m

Scale 1:50

REVISION

DESCRIPTION

BY

DATE

DS

DRAWING NO.

SD2240(P)12-B

19 BOLDMERE RD,
PINNER
HA5 1PJ

PROPOSED ELEVATIONS

DATE

30.12.2022

SCALE

1:100@A3

DRAWN BY

DS

REVISION

05

20/02/2023

MINOR AMENDMENTS

05

10/02/2023