


Existing Ground Floor Plan

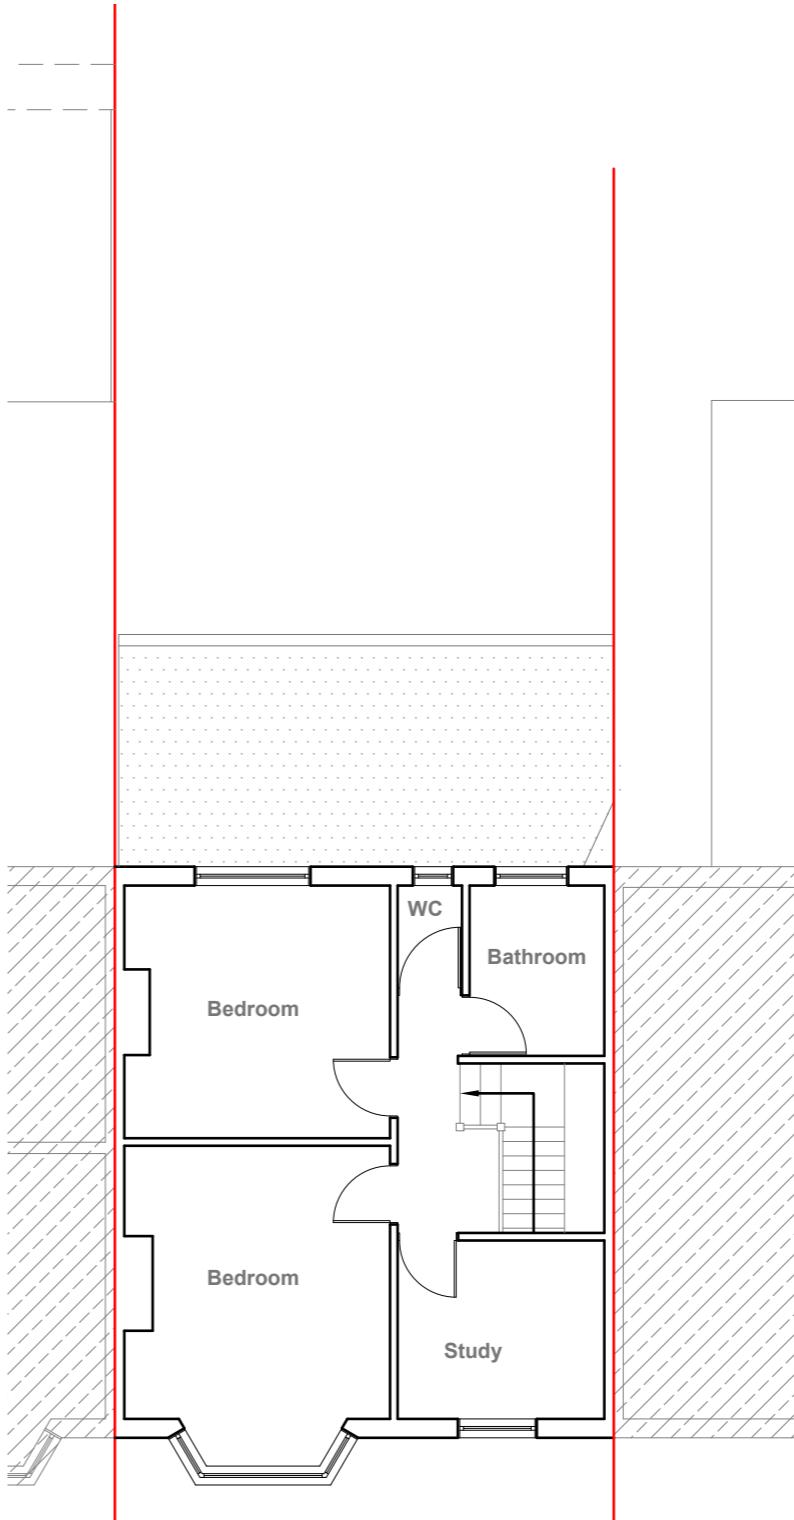

Existing First Floor Plan

GENERAL NOTES:

GENERAL NOTES:

1. ALL DIMENSIONS ARE IN MILLIMETER.
2. VERIFY ALL DIMENSIONS AND CONDITIONS BEFORE BUILDING OR STARTING CONSTRUCTION. NOTIFY THE DESIGNER IMMEDIATELY OF ANY DISCREPANCY OR VARIATION.
3. ALL WORK TO COMPLY WITH CURRENT BUILDING REGULATIONS AND CODES OF PRACTICE

Title:

Existing Floor Plans

Site Address

Scale: 1:100 @A3
Date: 07/06/2022
Drawing No.:
2022/079 -03PA


Revision Date:

Maluck Date




Existing Front Elevation

Scale 1:100

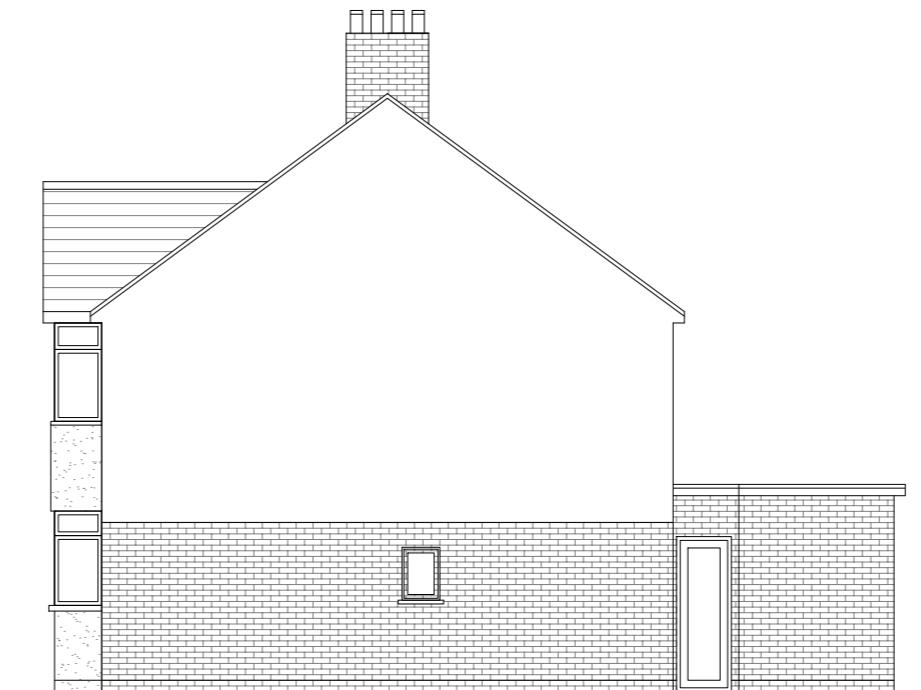


Existing Side Elevation

Scale 1:100

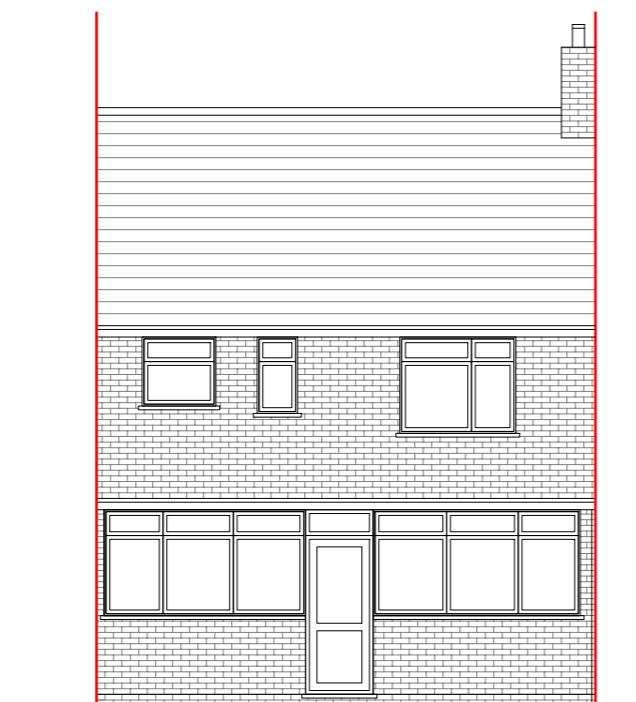

Existing Rear Elevation

Scale 1:100

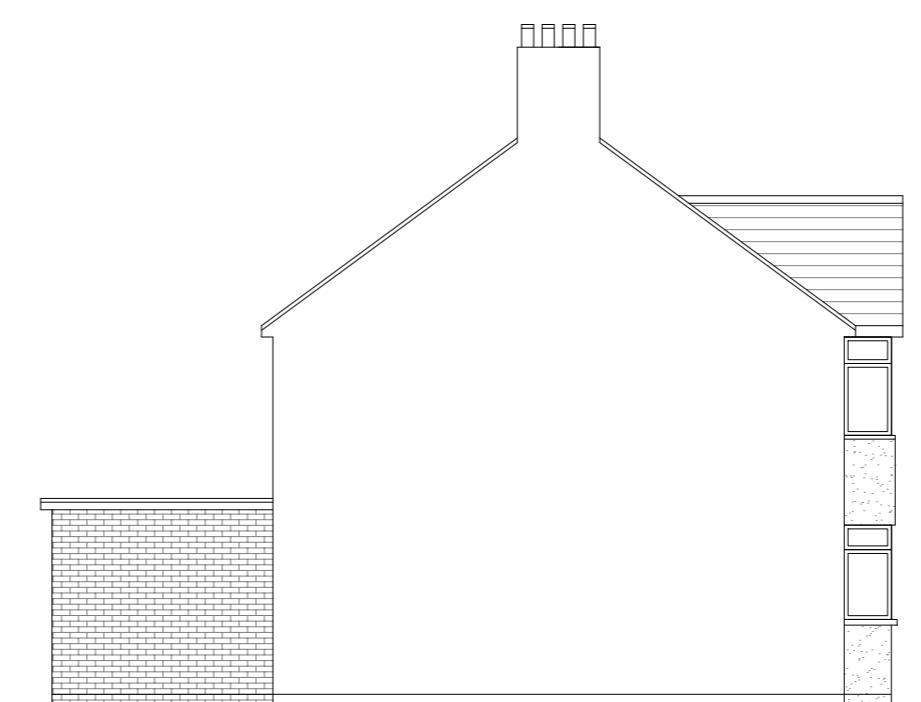

Existing Side Elevation

Scale 1:100

GENERAL NOTES:

GENERAL NOTES:

1. ALL DIMENSIONS ARE IN MILLIMETER.
2. VERIFY ALL DIMENSIONS AND CONDITIONS BEFORE BUILDING OR STARTING CONSTRUCTION. NOTIFY THE DESIGNER IMMEDIATELY OF ANY DISCREPANCY OR VARIATION.
3. ALL WORK TO COMPLY WITH CURRENT BUILDING REGULATIONS AND CODES OF PRACTICE

Title:

Existing Elevations


Site Address

31 Camden A
Hayes, Middx
UB4 0PW


Scale: 1:100 @A3

Date: 07/06/2022
Drawing No.: 2022/079 -02

Revision Date:

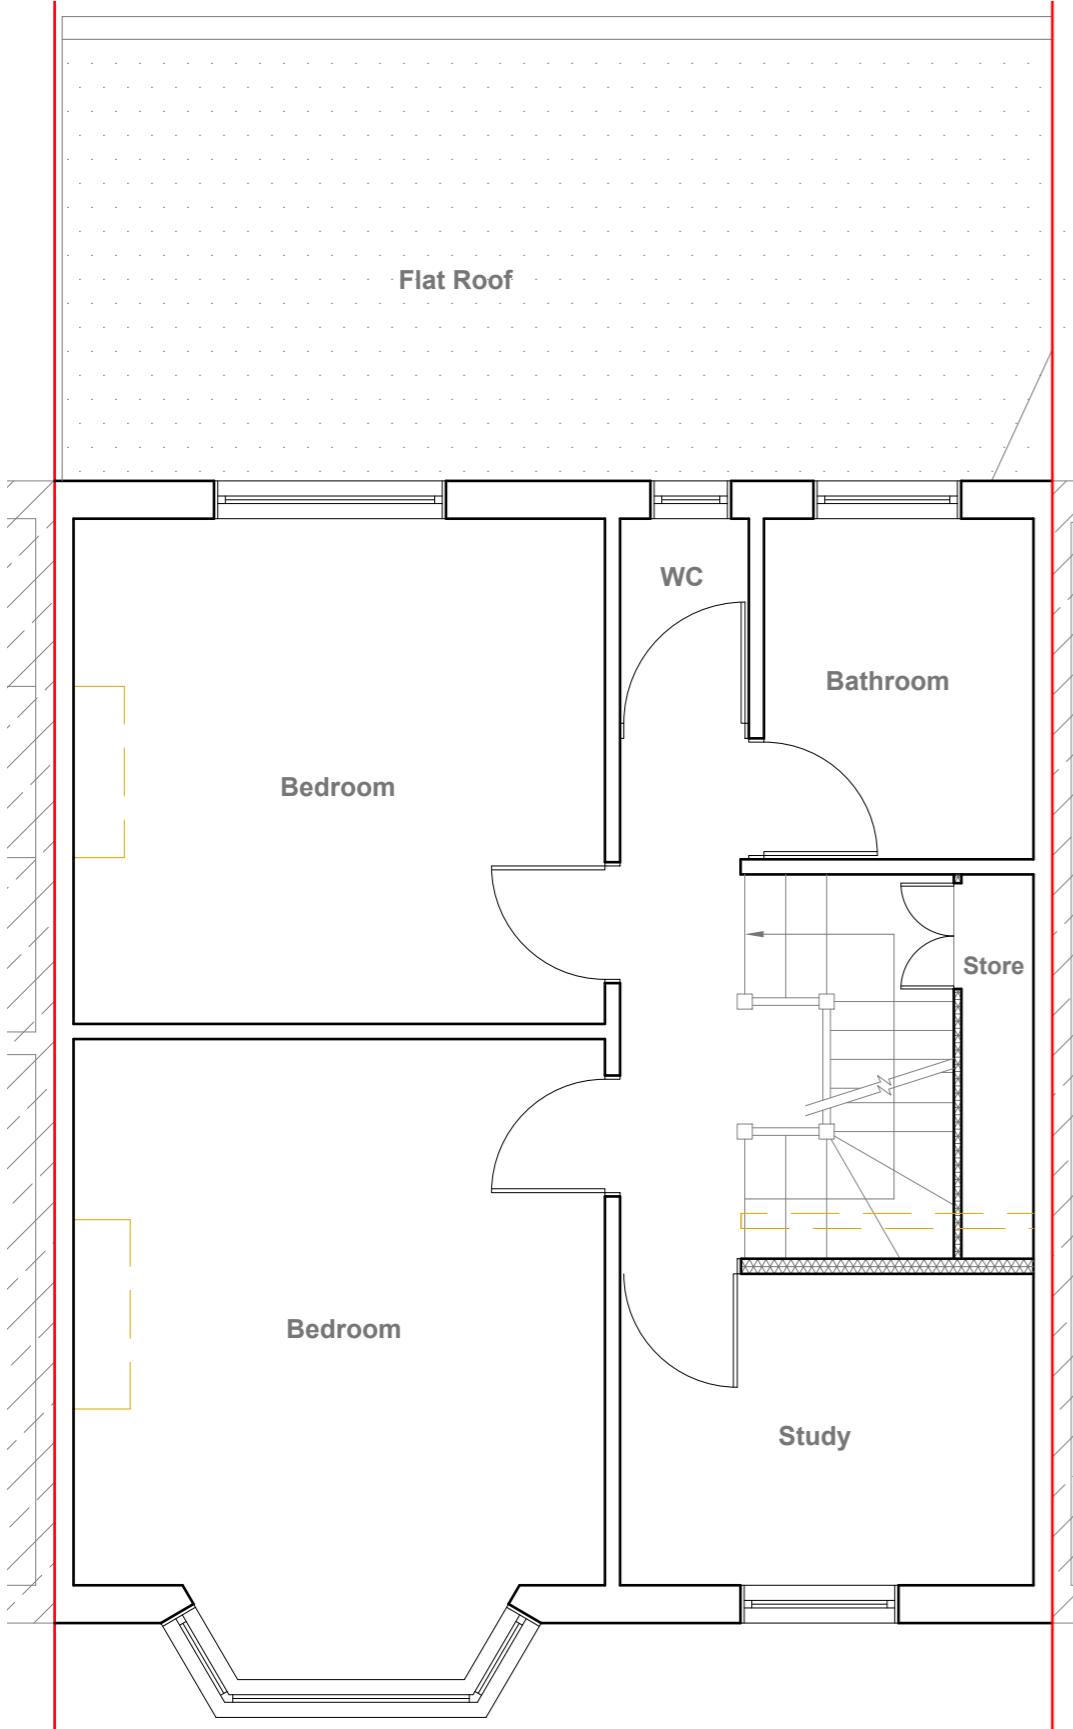

Proposed First Floor & Loft Plans

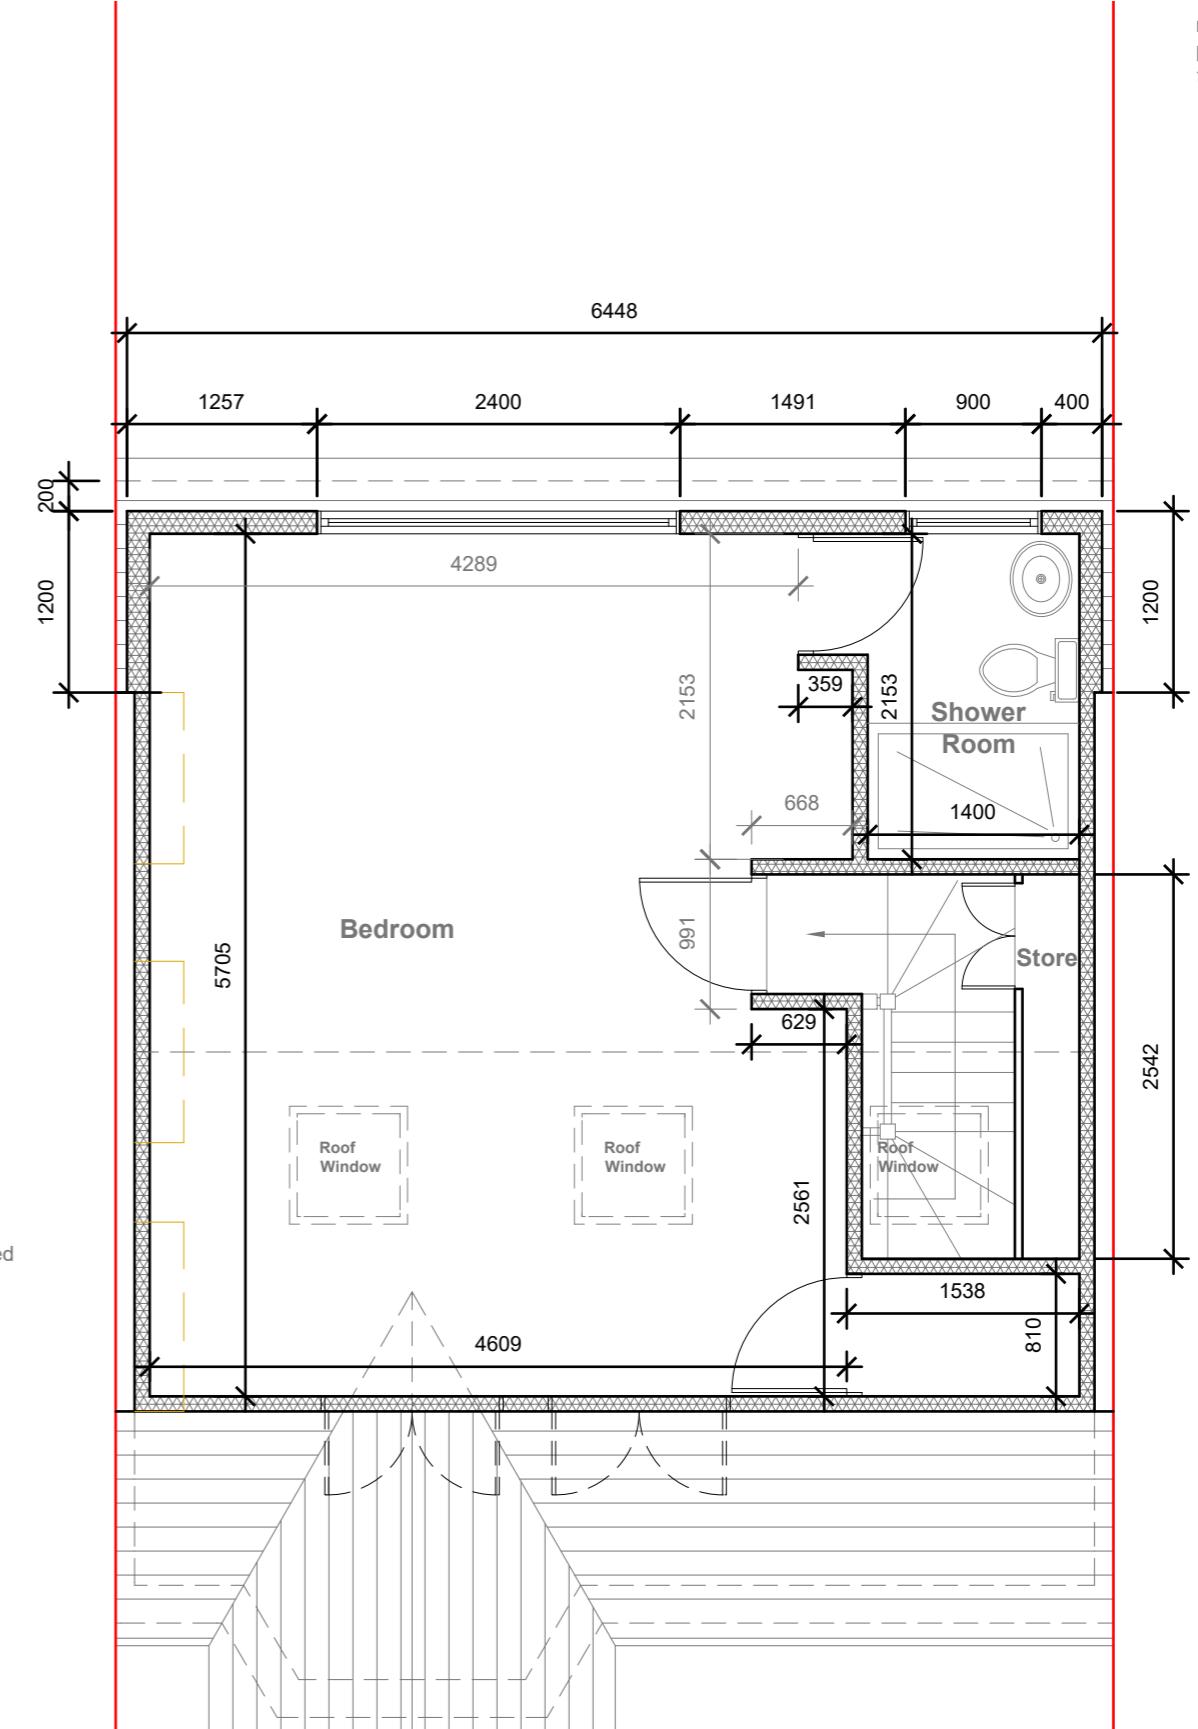

Velux Window to be installed as per
manufacturer specification, not
projected more than 150mm from
the plane of roof slope.

GENERAL NOTES:
 1. ALL DIMENSIONS ARE IN MILLIMETER.
 2. VERIFY ALL DIMENSIONS AND CONDITIONS BEFORE BUILDING OR
 STARTING CONSTRUCTION. NOTIFY THE DESIGNER IMMEDIATELY OF ANY
 DISCREPANCY OR VARIATION.
 3. ALL WORK TO COMPLY WITH CURRENT BUILDING REGULATIONS
 AND CODES OF PRACTICE

Title:

Site Address	Scale: 1:50 @A3	Revision Date:
31 Camden Avenue, Hayes, Middx. UB4 0PW	Date: 07/06/2022	
	Drawing No.:	
	2022/079 -03PD	
	Drawn By:	
	RO	
	e:mail - faluckpatel@yahoo.com (M) +44 (0) 7871 466 254	

Faluck Patel


0 1 2 5 Meter

Proposed External Finish
Materials to Match Existing
External Finish Materials




Proposed Front Elevation

Scale 1:100

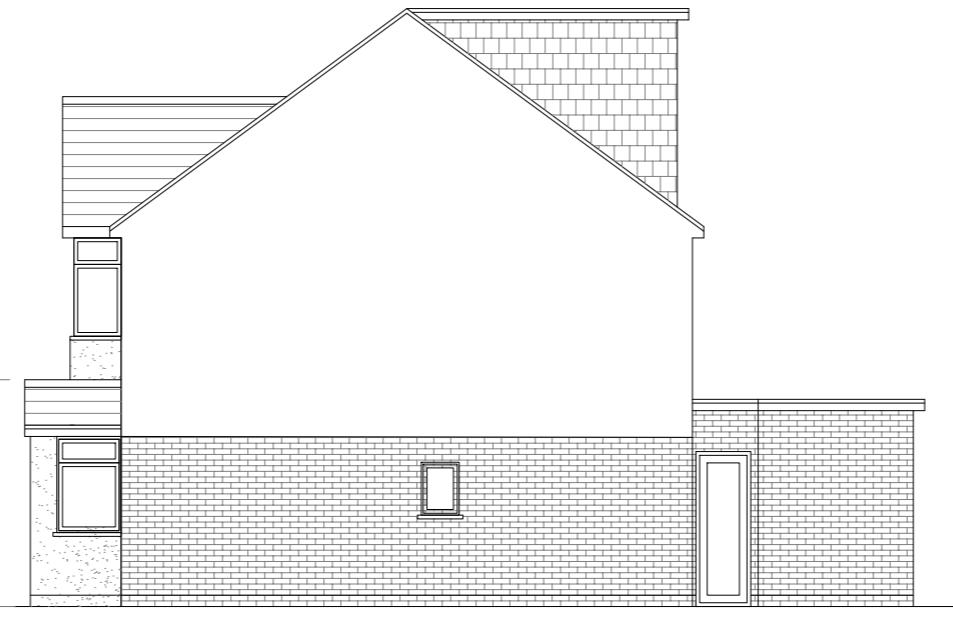


Proposed Side Elevation

Scale 1:100

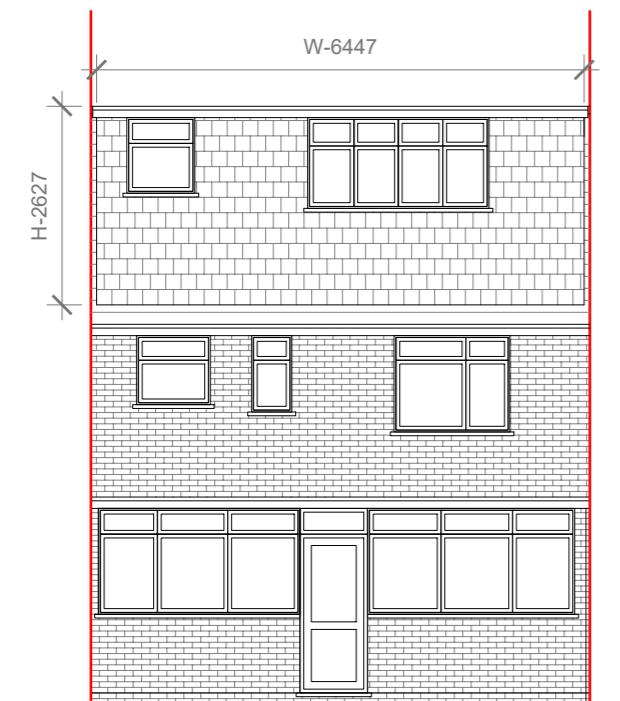

Proposed Rear Elevation

Scale 1:100

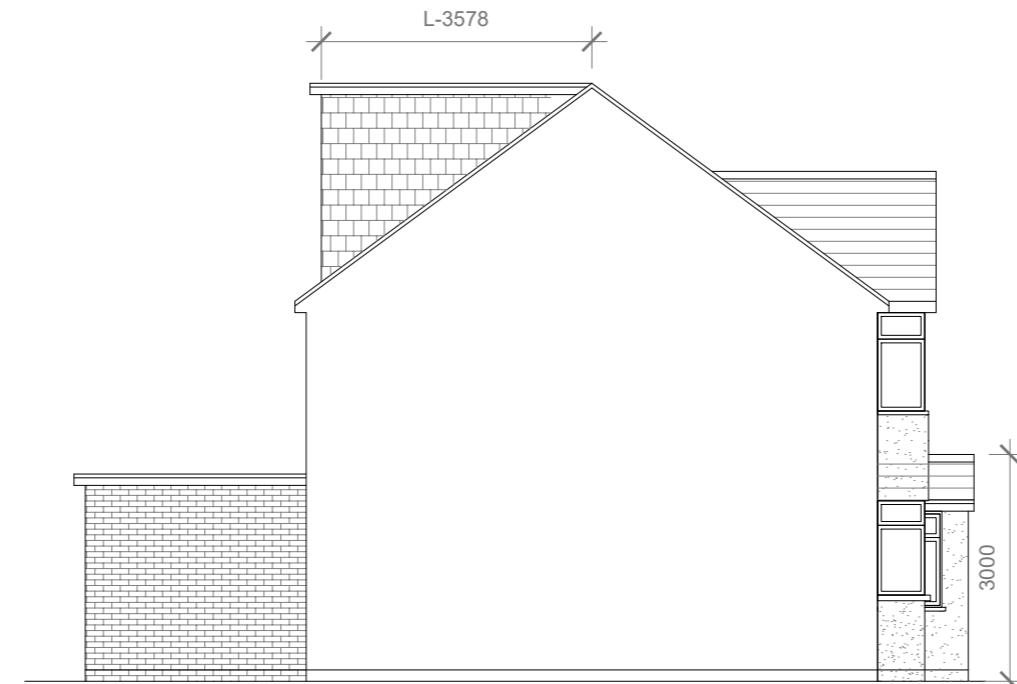


Proposed Side Elevation

Scale 1:100

REAR DORMER VOLUME = $W \times H \times L / 2$
6.447 X 2.627 X 3.578 / 2
60.59 / 2
30.29 CU.MT. < 40.00 CU.MT

V1 =

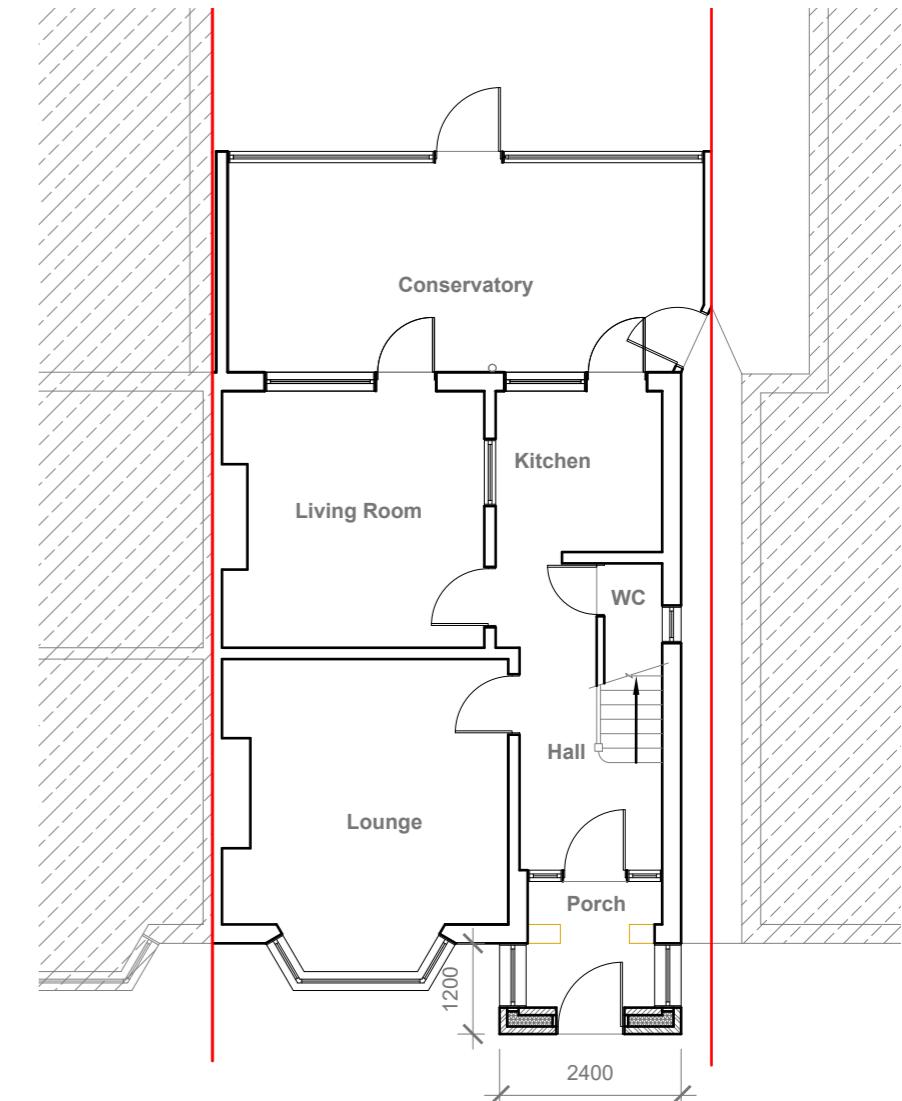

Proposed Ground Floor Plan

Scale 1:100

GENERAL NOTES:
1. ALL DIMENSIONS ARE IN MILLIMETER.

2. VERIFY ALL DIMENSIONS AND CONDITIONS BEFORE BUILDING OR
STARTING CONSTRUCTION. NOTIFY THE DESIGNER IMMEDIATELY OF ANY
DISCREPANCY OR VARIATION.
3. ALL WORK TO COMPLY WITH CURRENT BUILDING REGULATIONS
AND CODES OF PRACTICE

Title:

Proposed Elevations & Ground Floor Plan

Site Address

31 Camden Avenue,
Hayes, Middx.
UB4 0PW

Scale: 1:100 @A3

Date: 07/06/2022

Drawing No.:






2022/079 -04PD

Drawn By:

RO

Revision Date:

Proposed External Finish
Materials to Match Existing
External Finish Materials

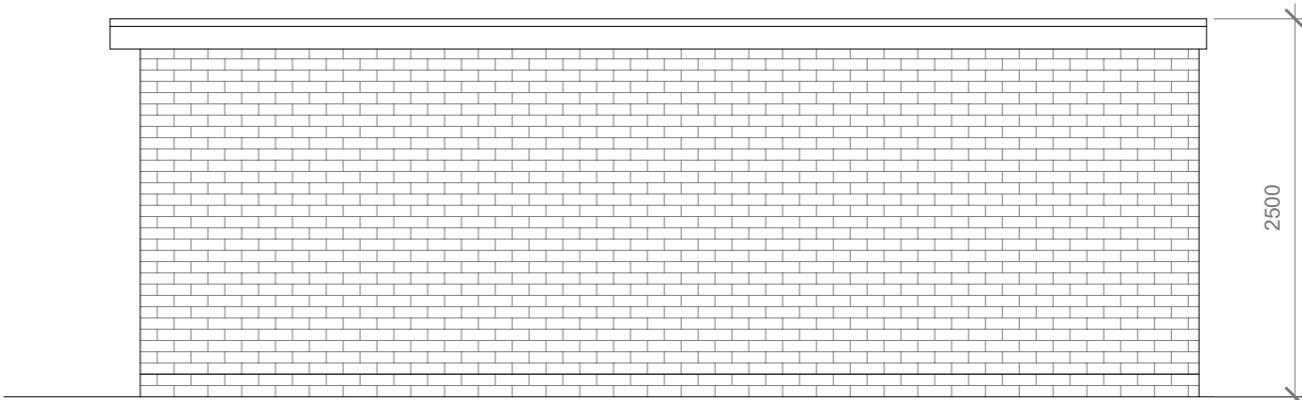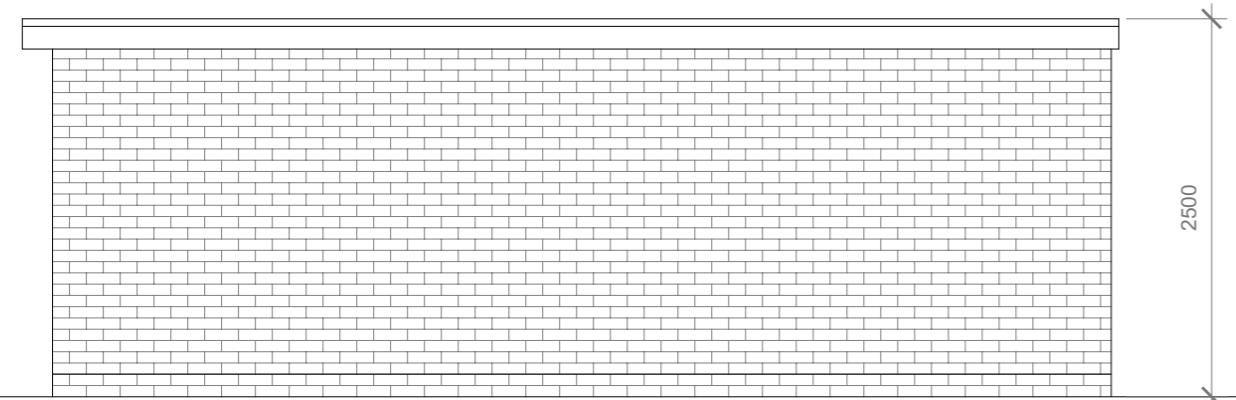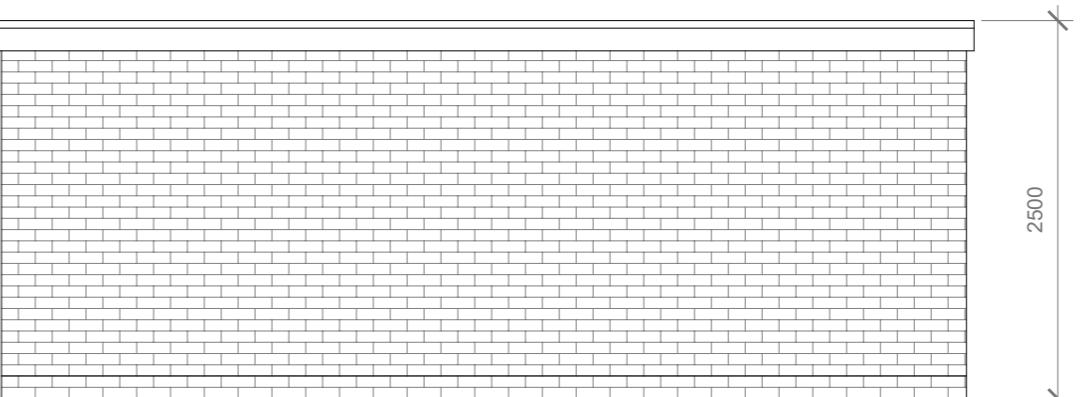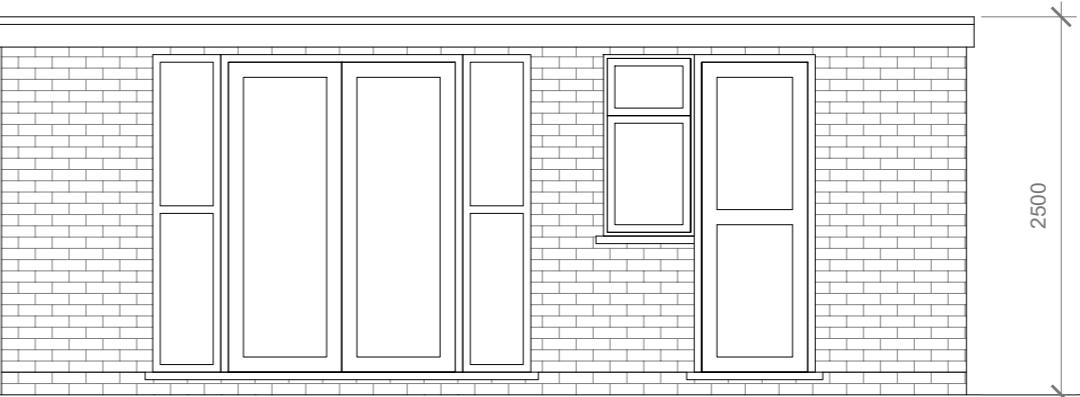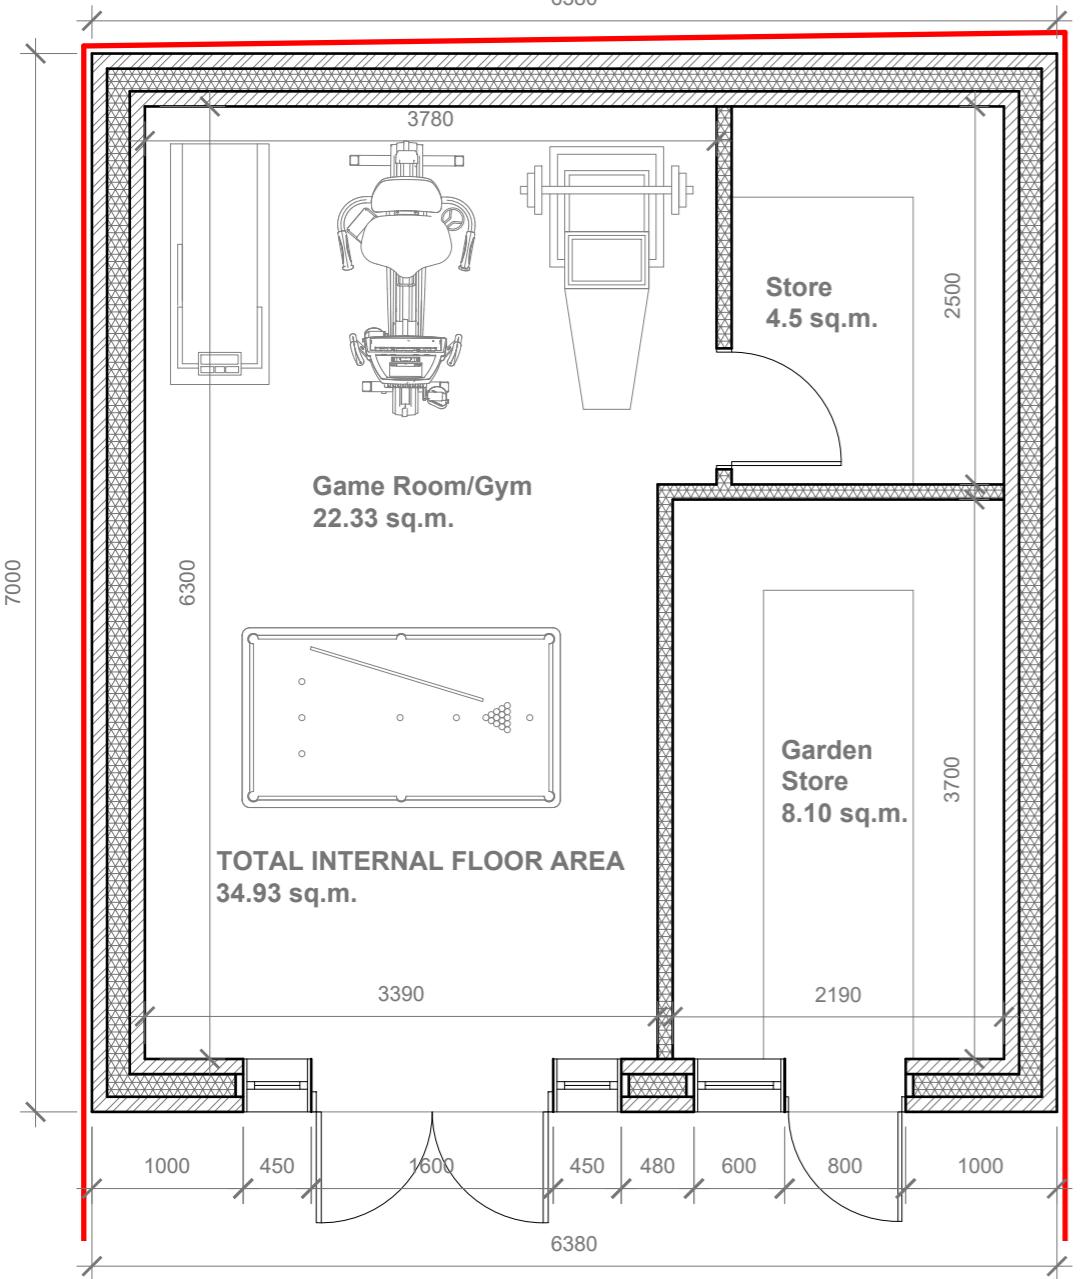

GENERAL NOTES:
1. ALL DIMENSIONS ARE IN MILLIMETER.
2. VERIFY ALL DIMENSIONS AND CONDITIONS BEFORE BUILDING OR
STARTING CONSTRUCTION. NOTIFY THE DESIGNER IMMEDIATELY OF ANY
DISCREPANCY OR VARIATION.
3. ALL WORK TO COMPLY WITH CURRENT BUILDING REGULATIONS
AND CODES OF PRACTICE

Title:

Proposed Outbuilding Plan & Elevations

Site Address
31 Camden Avenue,
Hayes, Middx.
UB4 0PW

Scale: 1:50 @A3
Date: 07/06/2022
Drawing No.:
2022/079 -05
Drawn By:
RO

Revision Date:

e:mail -
faluckpatel@yahoo.com
(M) +44 (0) 7871 466 254

5 Meter
2
1
0
1:50

Faluck Patel



Location Plan

Scale 1:1250



Block Plan

Scale 1:500

GENERAL NOTES:

1. ALL DIMENSIONS ARE IN MILLIMETER.
2. VERIFY ALL DIMENSIONS AND CONDITIONS BEFORE BUILDING OR STARTING CONSTRUCTION. NOTIFY THE DESIGNER IMMEDIATELY OF ANY DISCREPANCY OR VARIATION.
3. ALL WORK TO COMPLY WITH CURRENT BUILDING REGULATIONS AND CODES OF PRACTICE

Title:

Location & Block Plans



Site Address
31 Camden Avenue,
Hayes, Middx.
UB4 0PW

Scale: 1:1250/500@A4

Date: 07/06/2022

Drawing No.: 2022/079 -06

Drawn By:

RO

Revision Date:

Faluck Patel

50 Meter
100 Meter
150 Meter
0 10 20 30 40 50
1:1250 1:500