

Scale 1:50

GENERAL NOTES:

1. ALL DIMENSIONS ARE IN MILLIMETER.
2. VERIFY ALL DIMENSIONS AND CONDITIONS BEFORE BUILDING OR STARTING CONSTRUCTION. NOTIFY THE DESIGNER IMMEDIATELY OF ANY DISCREPANCY OR VARIATION.
3. ALL WORK TO COMPLY WITH CURRENT BUILDING REGULATIONS AND CODES OF PRACTICE

Title:

Approved Ground Floor Plan

Site Address

31 Camden A
Hayes, Middx
UB4 0PW

Scale: 1:50 @A3

Date: 21/03/2023
Drawing No.: 2022/079 -03

Revision Date:


Faluck Patel

Proposed External Finish Materials to Match Existing External Finish Materials




Approved Front Elevation

Scale 1:100

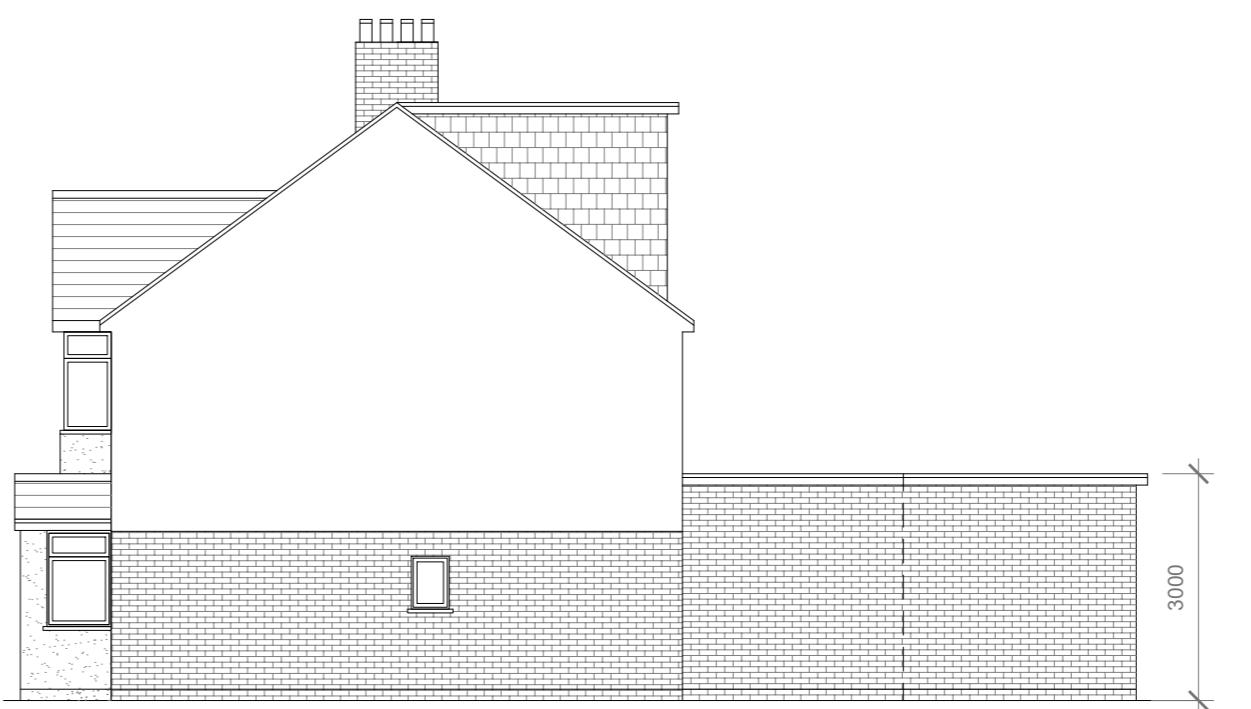


Approved Side Elevation

Scale 1:100

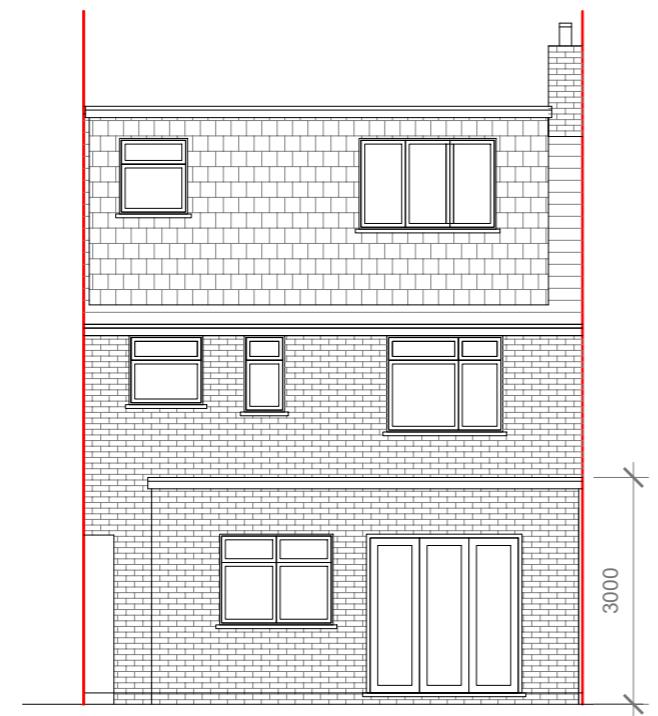

Approved Rear Elevation

Scale 1:10

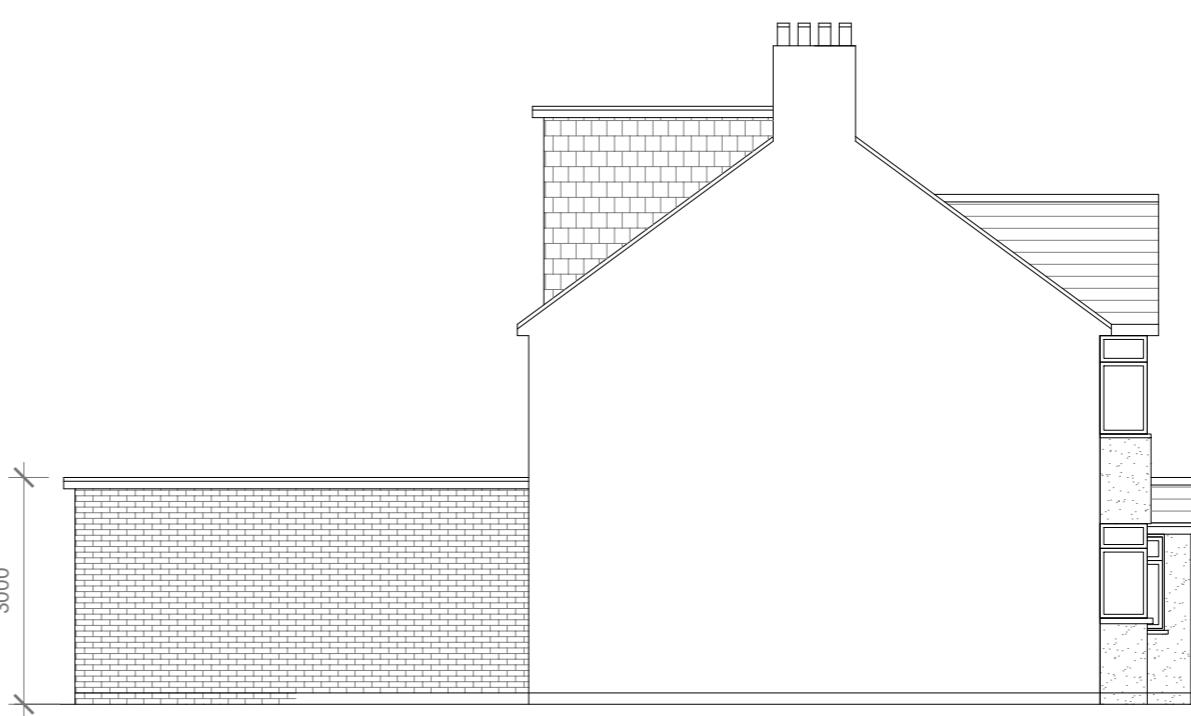

Approved Side Elevation

Scale 1:100

GENERAL NOTES:

GENERAL NOTES:

1. ALL DIMENSIONS ARE IN MILLIMETER.
2. VERIFY ALL DIMENSIONS AND CONDITIONS BEFORE BUILDING OR STARTING CONSTRUCTION. NOTIFY THE DESIGNER IMMEDIATELY OF ANY DISCREPANCY OR VARIATION.
3. ALL WORK TO COMPLY WITH CURRENT BUILDING REGULATIONS AND CODES OF PRACTICE

| Title:

Approved Elevations

Site Address

Scale: 1:100 @A3

Revision Date:

31 Camden Av
Hayes, Middx.
UB4 0PW

Date: 21/03/2023
Drawing No.: 2022/079 -04

e:mail -
faluckpatel@yahoo.co.uk
(M) +44 (0) 7871 466