
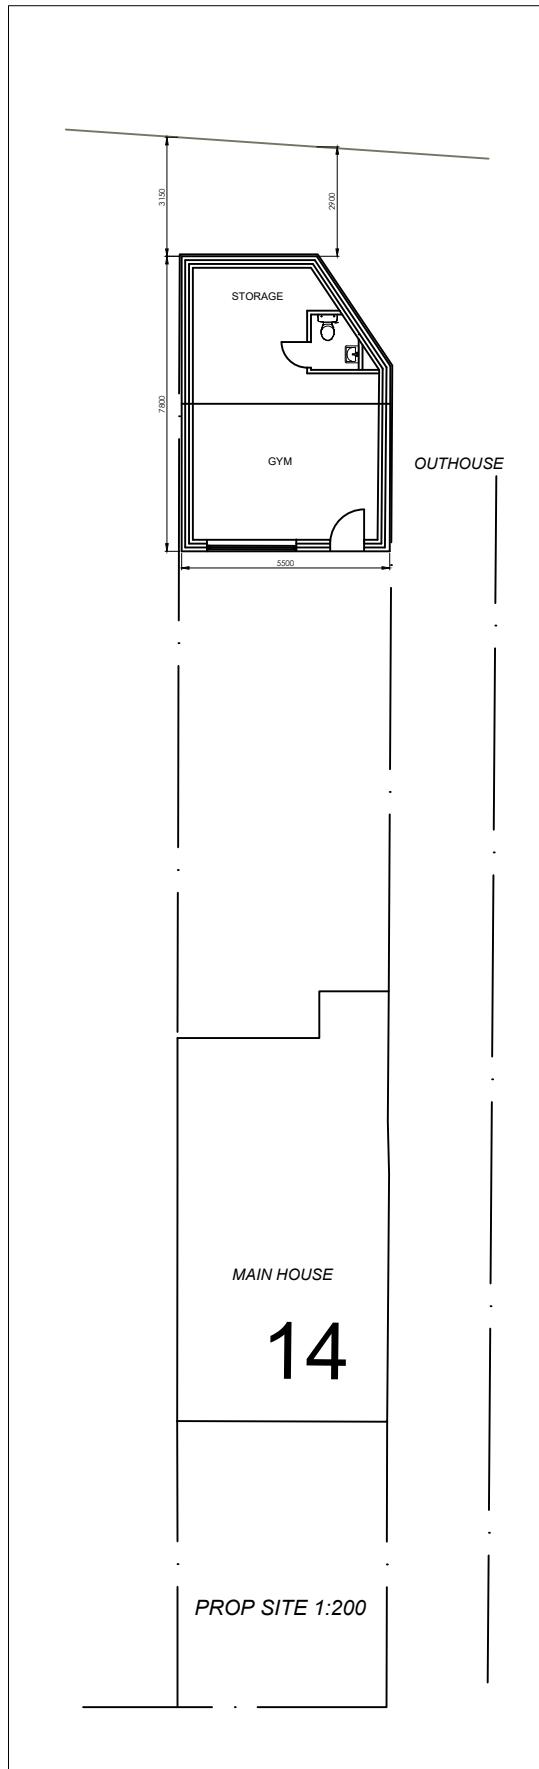


COPYRIGHT DO NOT SCALE FROM THIS DRAWING. CONTRACTOR MUST CONFIRM SITE DIMENSIONS BEFORE COMMENCEMENT OF WORK.		
THIS DRAWING OR DESIGN IS THE COPYRIGHT OF PARVINDER VIRDEE AND MAY NOT BE REPRODUCED WITHOUT WRITTEN CONSENT.		
CONTRACTOR RESPONSIBLE FOR CORRECT SETTING OUT ON SITE. ANY DISCREPANCIES TO BE NOTED TO THE DESIGNER IMMEDIATELY.		
MARKED	REVISION	DATE

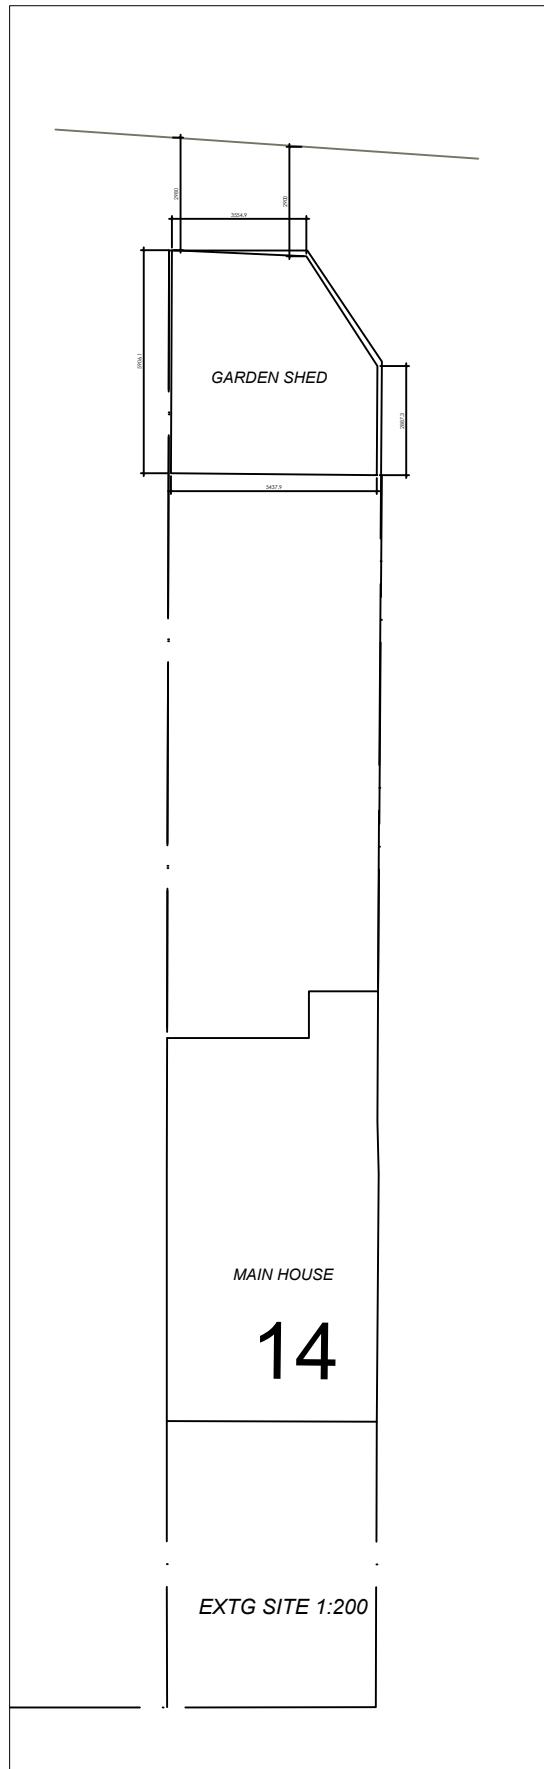

AREA OF PLOT = 212 sqm
AREA OF outhouse = 40 sqm GROSS
FLOOR AREA OF outhouse = 33 sqm
AREA OF MAIN HOUSE = 59 sqm
AREA OF REMAINING PLOT
AFTER outhouse BUILT = 212 - (40 + 59)
113sqm > 50% of 212 sqm
PERMITTED DEVELOPMENT

SCALE BAR - METRES @ A3
0 1.0 2.0 3.0 4.0 5.0 6.0 7.0 8.0 9.0 10.0

PROJECT:
14 WINDSOR GDNS
HAYES
UB3 1QY

D
169
N
©
ARCHITECTURAL AND STRUCTURAL
DESIGN CONSULTANTS



169 TORBAY ROAD
HARROW
MIDDLESEX
HA2 9QF
TEL : 07958 373 002
FAX: 0208 248 9225

DRAWING TITLE:
**EXTG & PROP
SITE PLANS**

CHECKED: TONY DATE: **MAY 22**
DRAWN: PARVINDER SCALE: 1/200

DRAWING NUMBER:

2212/40