




LEFT-HAND SIDE ELEVATION

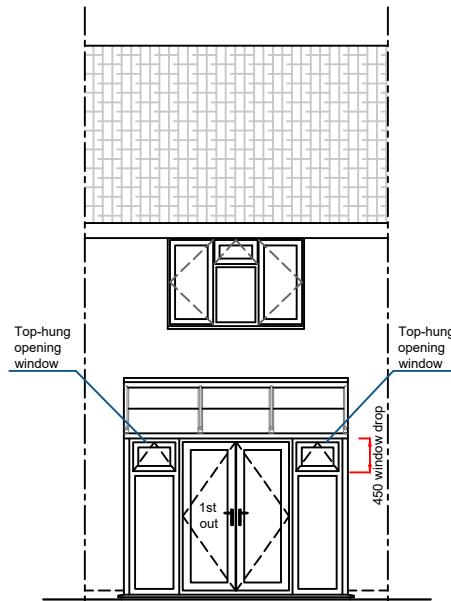

REAR ELEVATION

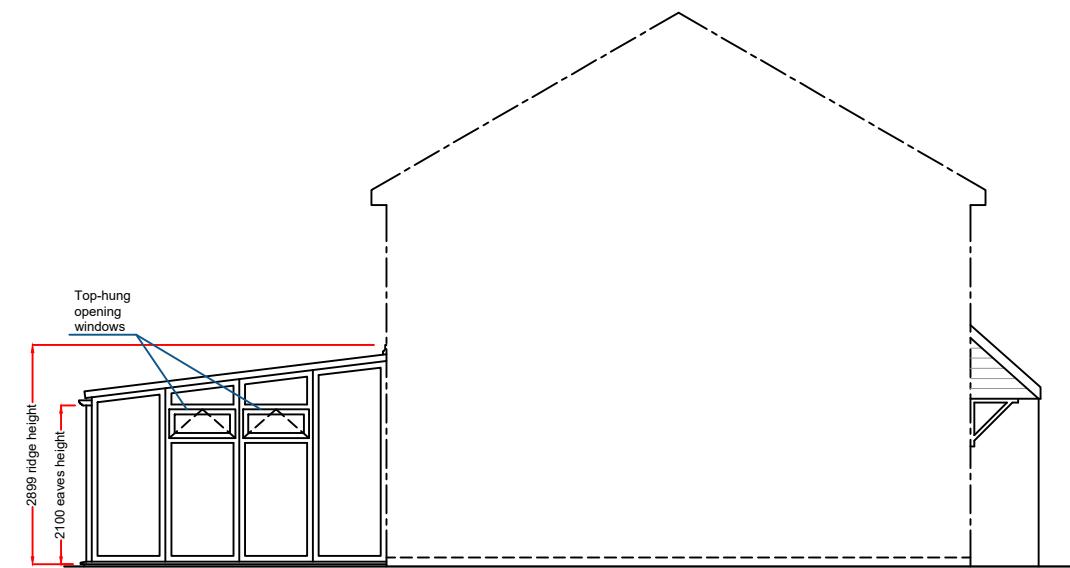

RIGHT-HAND SIDE ELEVATION

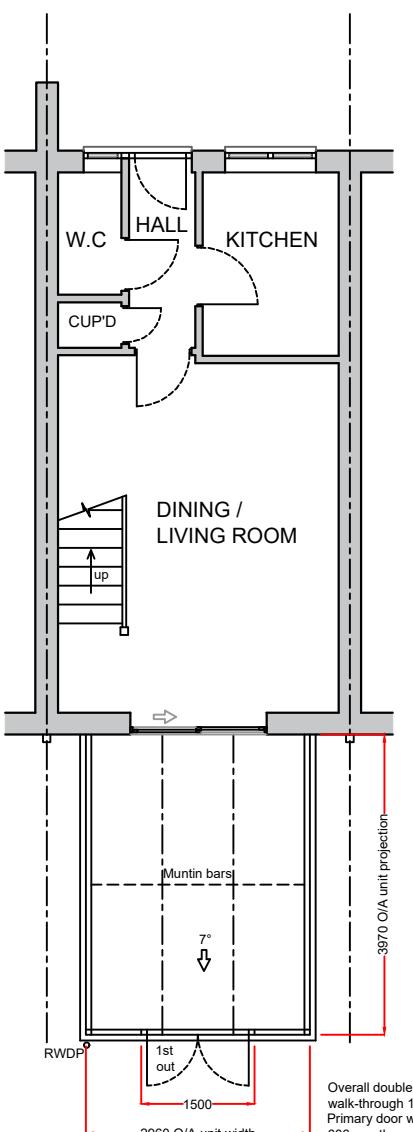

PLAN

**Existing Base:**

As all building works are not included within our contract Anglian Home Improvements do not accept any further responsibility and do not provide additional guarantee of the existing base. The company's responsibilities are therefore limited to supplying and installing the Living space in accordance with these plans in this instance.

**Notes:**

Existing physical barrier to remain.

Existing conservatory roof and frames to be removed.

All glazing to be toughened glass.

These drawings are the property of Anglian Home Improvements and must not be used, distributed, loaned or copied without the express permission of Anglian Home Improvements.  
All dimensions are in millimetres (mm) unless noted otherwise.  
Do not use for base laying purposes

Produced on A3 paper

4 3 2 1 0 1:50 Scale Bar 1:100 0 1 2 3 4 5 6 7 8 9 10

**Product Specification:**

**Roof:**

Roof Type: Aluminium Rafter with PVCu Capping  
Roof Glazing: Solaroof Glass  
Obscure Glass: N/A  
Roof External Colour: White  
Roof Internal Colour: White

**Frames/Doors:**

Frame Type: High Impact PVCu Mainframe  
External Colour: White  
Internal Colour: White

A	25/06/25	Window annotation added	WS
Rev.	Date	Description	Initials



V04 September 2024

**Drawing title: Proposed Plan and Elevations**

**Contract No. : 900/16263 Page 2 of 2**

**Proposed: PVCu Conservatory**  
**At:**  
17 NEWCOMBE RISE  
YIEWSLEY, WEST DRAYTON  
MIDDLESEX  
UB7 8QE

**Drawers initials: WS Scale : 1:100 Date: 02/05/25**