
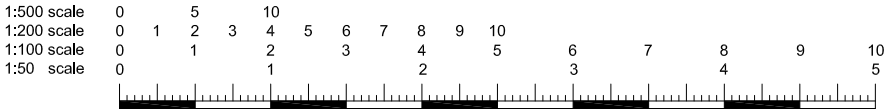


Revisions		
Rev	Detail	Date

Site Plan - 1:200

Location Plan - 1:1250

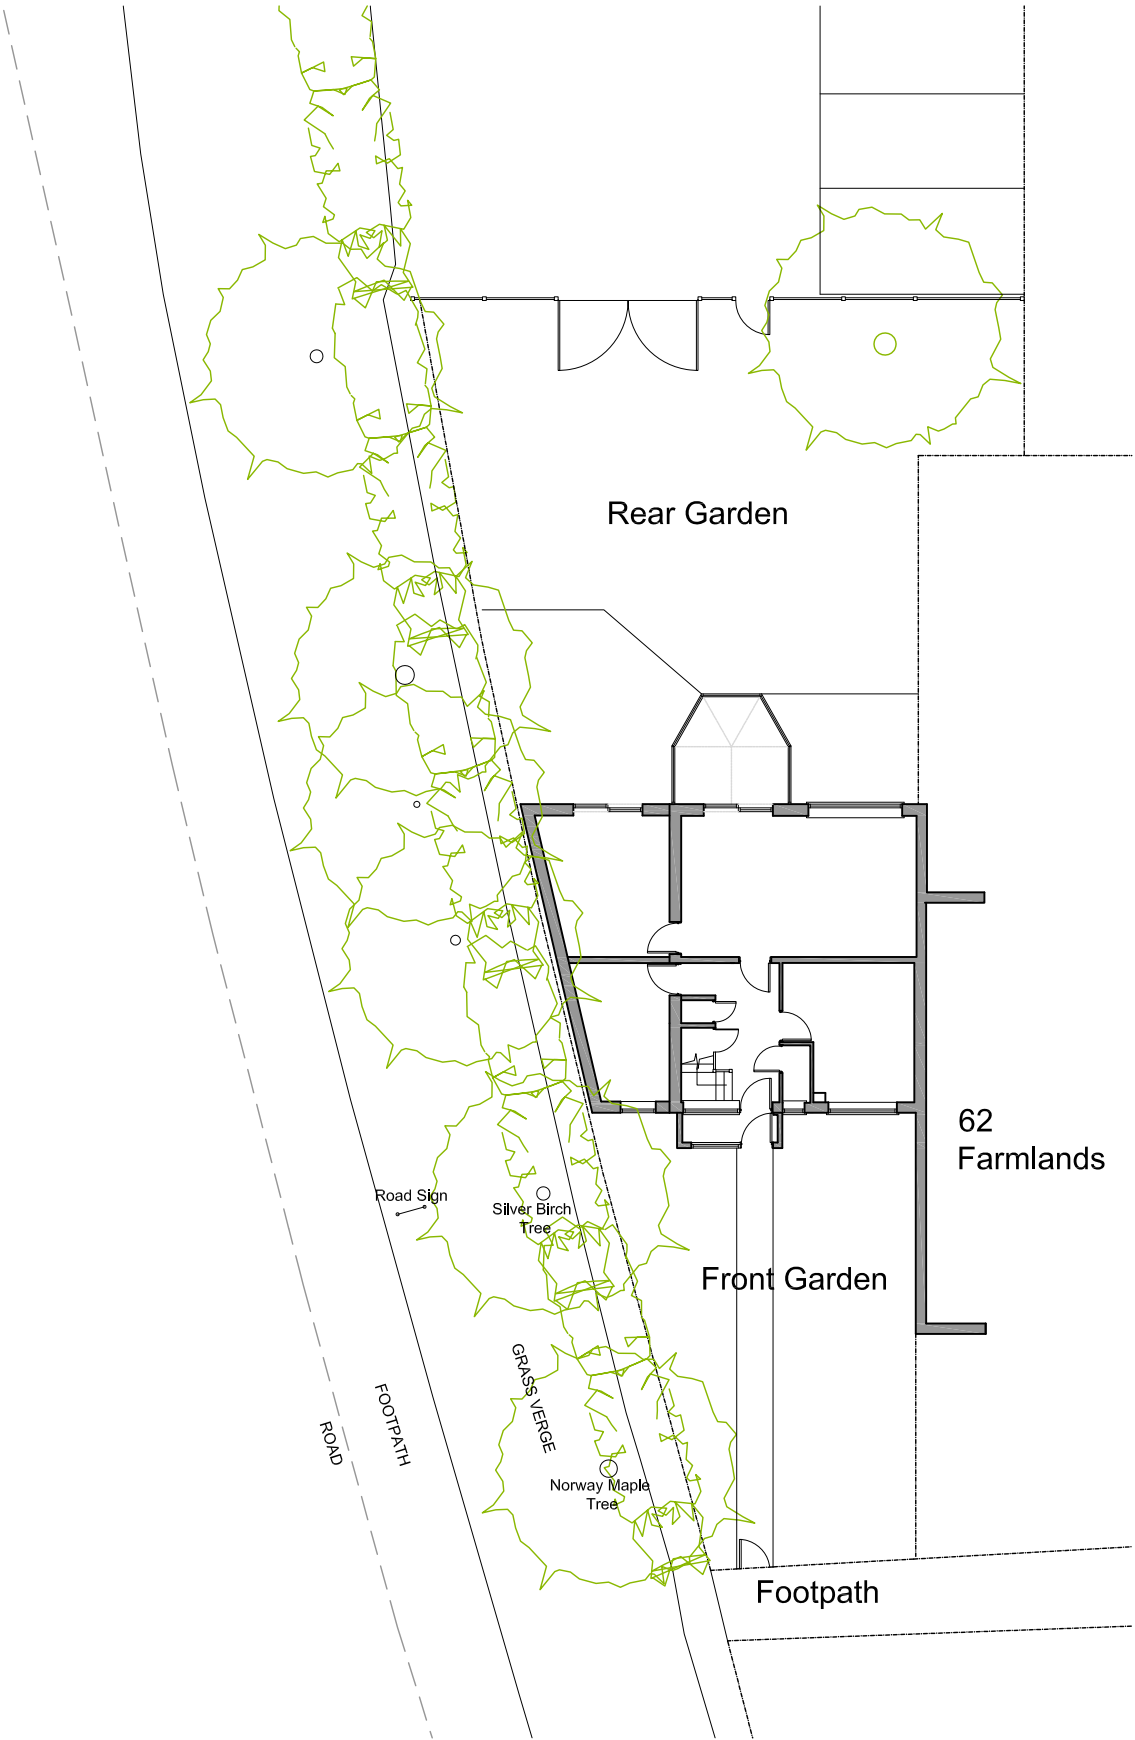

All dimensions and levels to be checked on site by contractor prior to commencement of work.  
This drawing and the copyrights and patents therein are the property of the Linear Insight Ltd and may not be used or reproduced without consent.  
This drawing is to be read in conjunction with all relevant consultants and/or specialist's drawings/documents and any discrepancies or variations are to be notified to the designer before the affected work commences.  
All works on site are to be carried out fully in accordance with current CDM regulations and recommendations, current Building Regulations, British Standards and Codes of Practice as appropriate.

Purpose of Issue  
Preliminary  
Information  
Approval  
Tender  
Construction

Project  
61 Farmlands  
Pinner  
Middlesex  
HA5 2LN  
Client  
Mr and Mrs Ravindran

Drawing  
Existing Location and Site Plan  
Drawing Scale  
1:200/1250@A3  
Date  
June 2024

LINEAR INSIGHT Ltd  
Architectural Design and Development Solutions  
info@linearinsight.com - www.linearinsight.com  
Drawing No.  
1478-001-PL2  
Rev.  
SK1