



Site Plan - 1:200

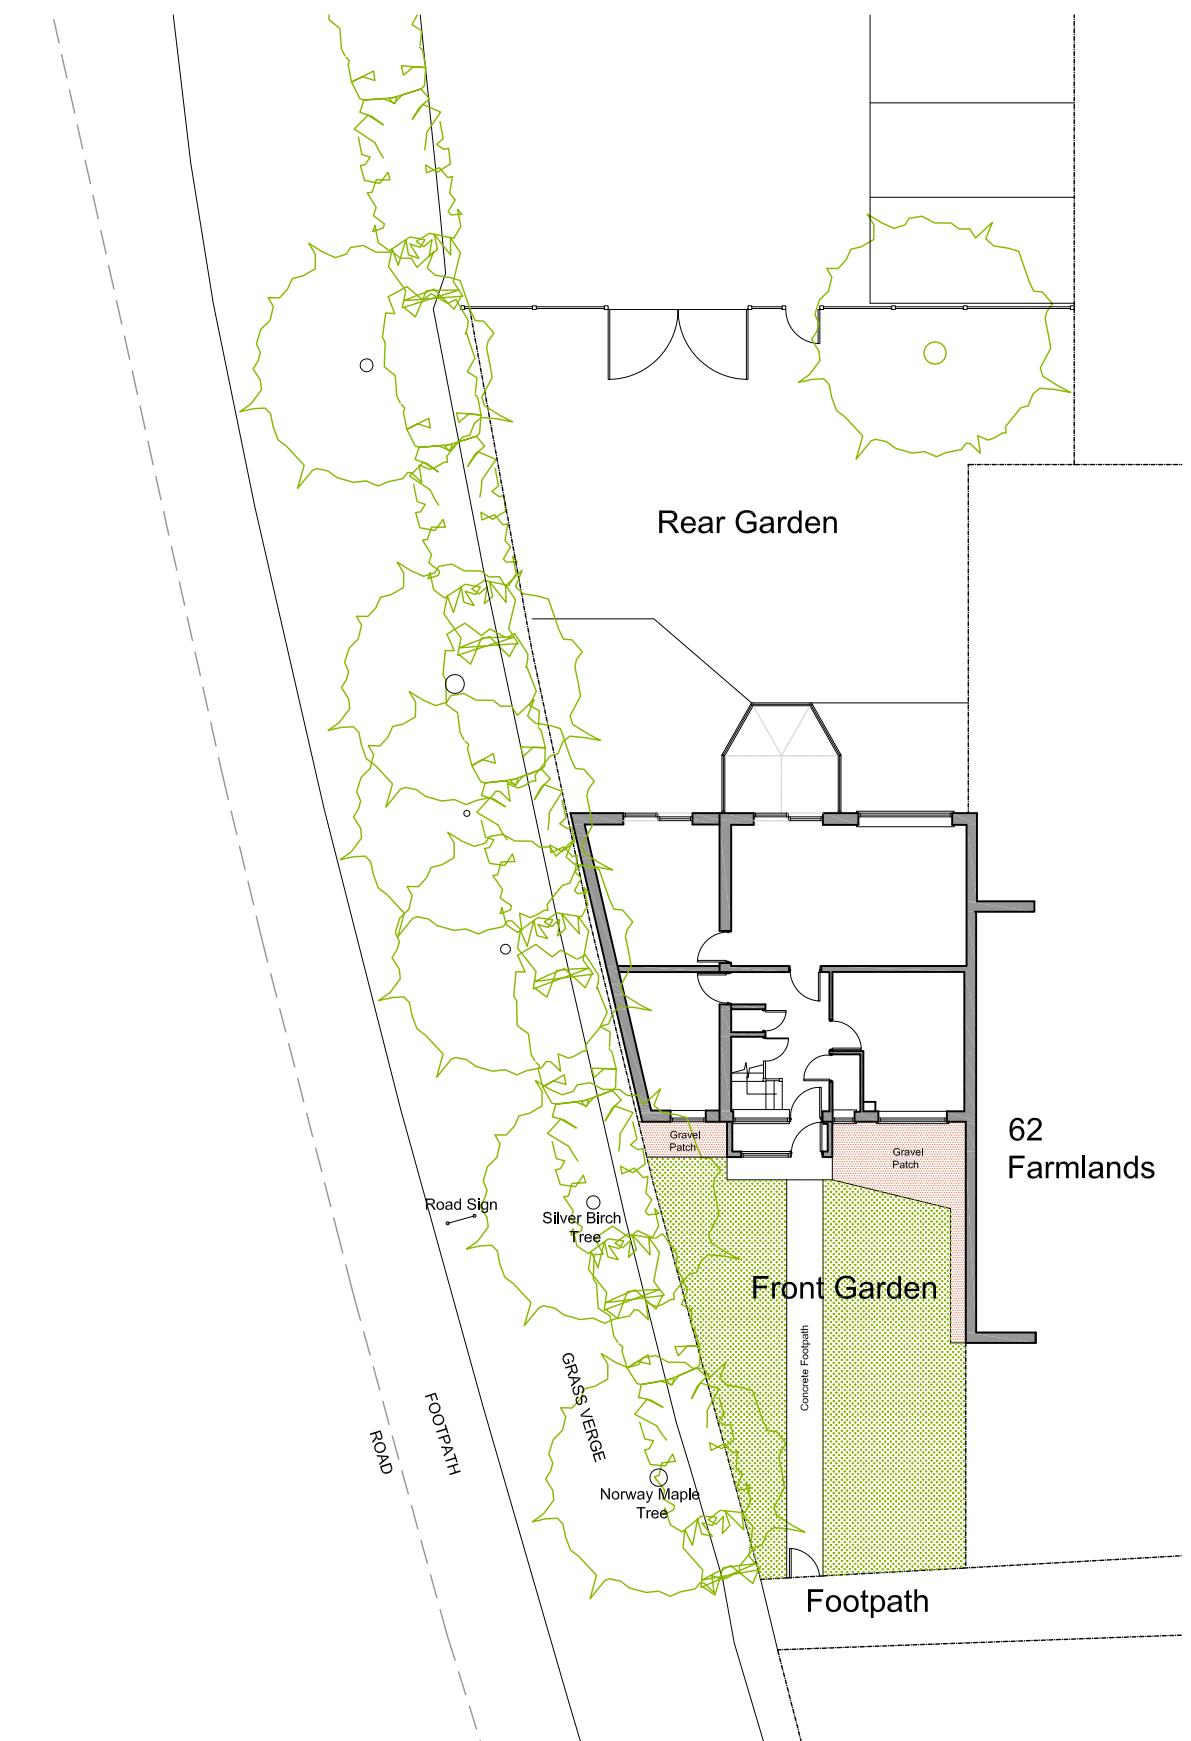

Location Plan - 1:1250

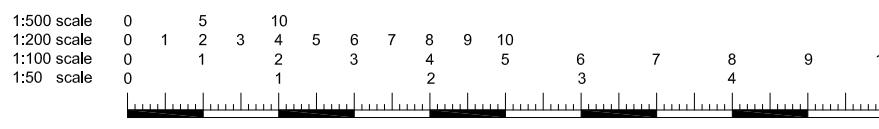

All dimensions and levels to be checked on site by contractor prior to commencement of work.
 This drawing and the copyrights and patents therein are the property of the Linear Insight Ltd and may not be used or reproduced without consent.
 This drawing is to be read in conjunction with all relevant consultants and/or specialist's drawings/documents and any discrepancies or variations are to be notified to the designer before the affected work commences.
 All works on site are to be carried out fully in accordance with current CDM regulations and recommendations, current Building Regulations, British Standards and Codes of Practice as appropriate.

Purpose of Issue	Project	Drawing		
Preliminary	61 Farmlands	Existing Location and Site Plan		
Information	Pinner			
Approval	Middlesex			
Tender	HA5 2LN			
Construction	Client	Drawing Scale	Date	Drawing No.
	Mr and Mrs Ravindran	1:200/1250@A3	March 2025	1478-001-PL2
				Rev. A

LINEAR INSIGHT Ltd
 Architectural Design and Development Solutions
 info@linearinsight.com - www.linearinsight.com