
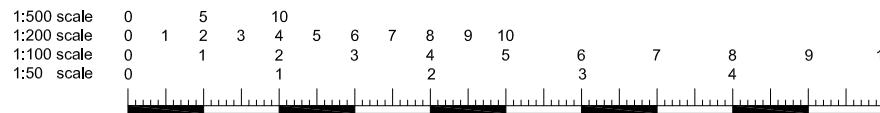


Proposed Site Plan - 1:200

Revisions	
Rev	Detail

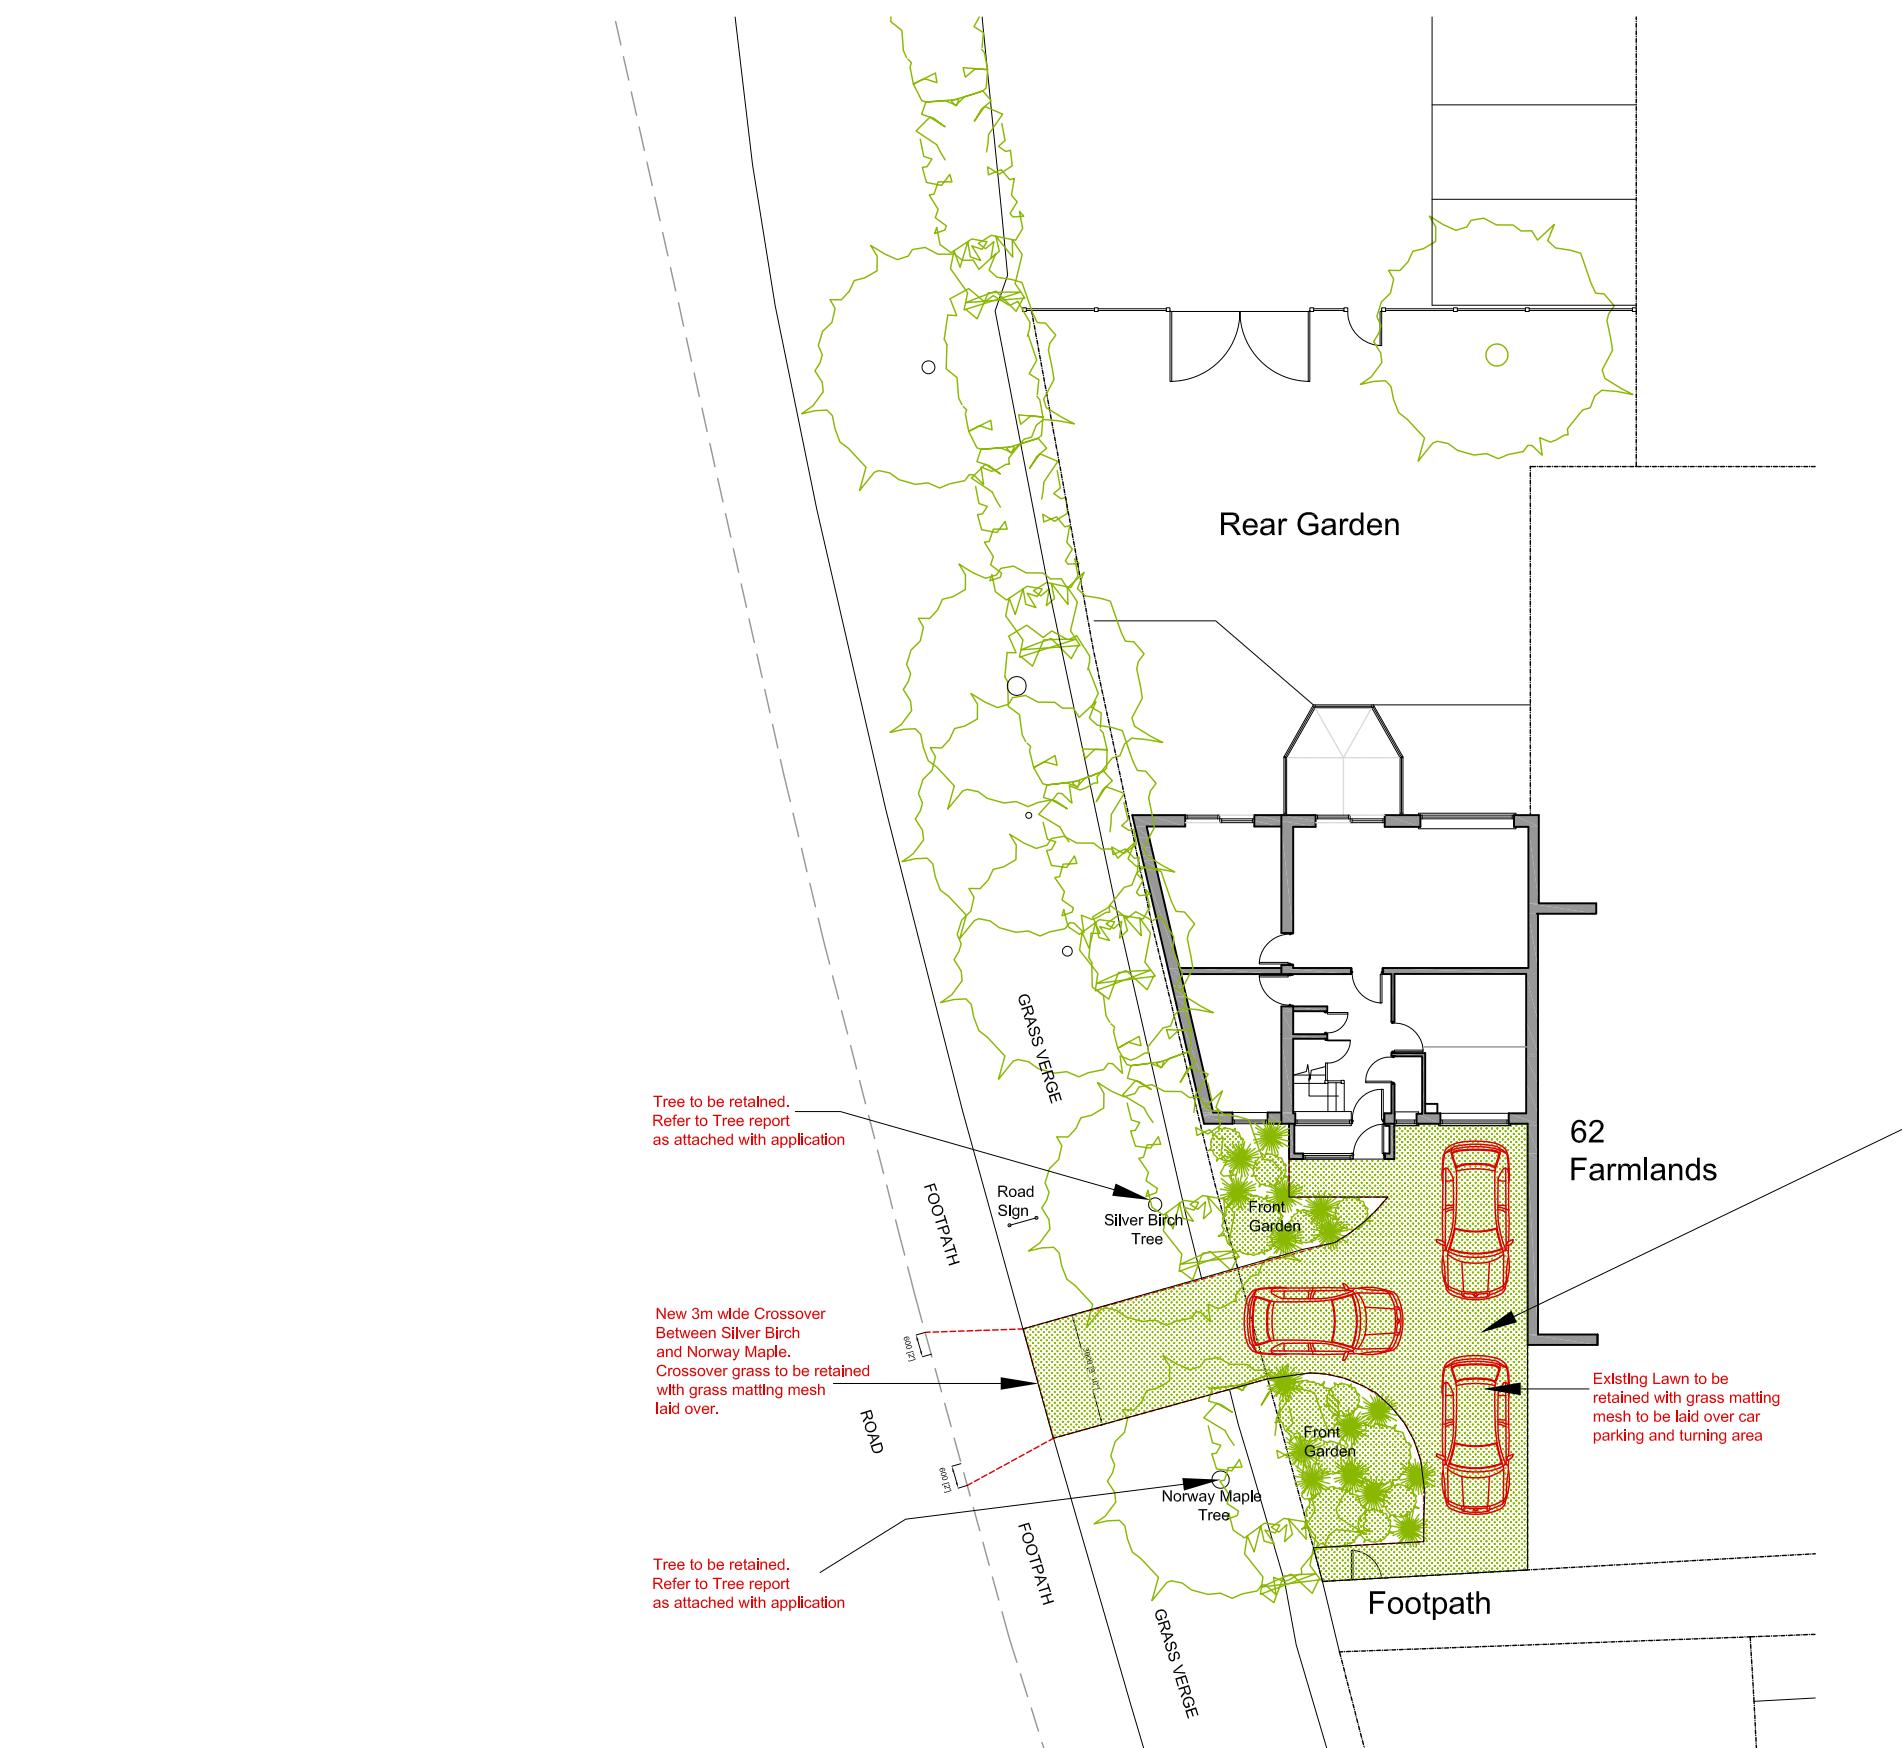

All dimensions and levels to be checked on site by contractor prior to commencement of work. This drawing and the copyrights and patents therein are the property of the Linear Insight Ltd and may not be used or reproduced without consent. This drawing is to be read in conjunction with all relevant consultants and/or specialist's drawings/documents and any discrepancies or variations are to be notified to the designer before the affected work commences. All works on site are to be carried out fully in accordance with current CDM regulations and recommendations, current Building Regulations, British Standards and Codes of Practice as appropriate.

Purpose of Issue	Project	Drawing	
Preliminary	<input checked="" type="checkbox"/> 61 Farmlands	Proposed Ground Floor Plan	LINEAR INSIGHT Ltd
Information	<input type="checkbox"/> Pinner		Architectural Design and Development Solutions
Approval	<input type="checkbox"/> Middlesex		info@linearinsight.com - www.linearinsight.com
Tender	<input type="checkbox"/> HA5 2LN		
Construction	<input type="checkbox"/> Client	Drawing Scale	Rev.
	Mr and Mrs Ravindran	1:200@A3	A
	Date	March 2025	
	Drawing No.	1478-006-PL2	