



PRIOR TO THE COMMENCEMENT OF ANY WORKS,  
THE BUILDER IS TO CHECK AND/OR DETERMINE  
ALL CONSTRUCTION DETAILS, INCLUDING CHECKING  
EXISTING SITE LEVELS AND DIMENSIONS.


Rev.	Date	Details	Drawn

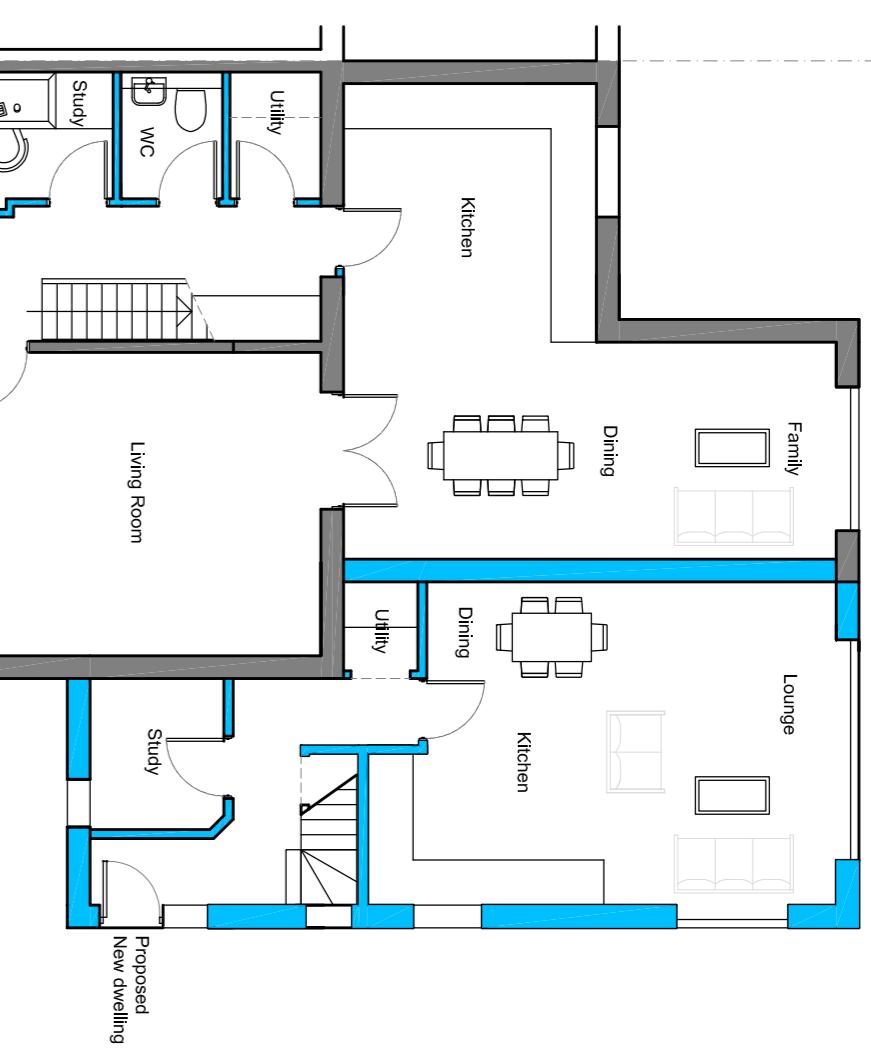


Proposed Ground Floor Plan  
1:100 Scale

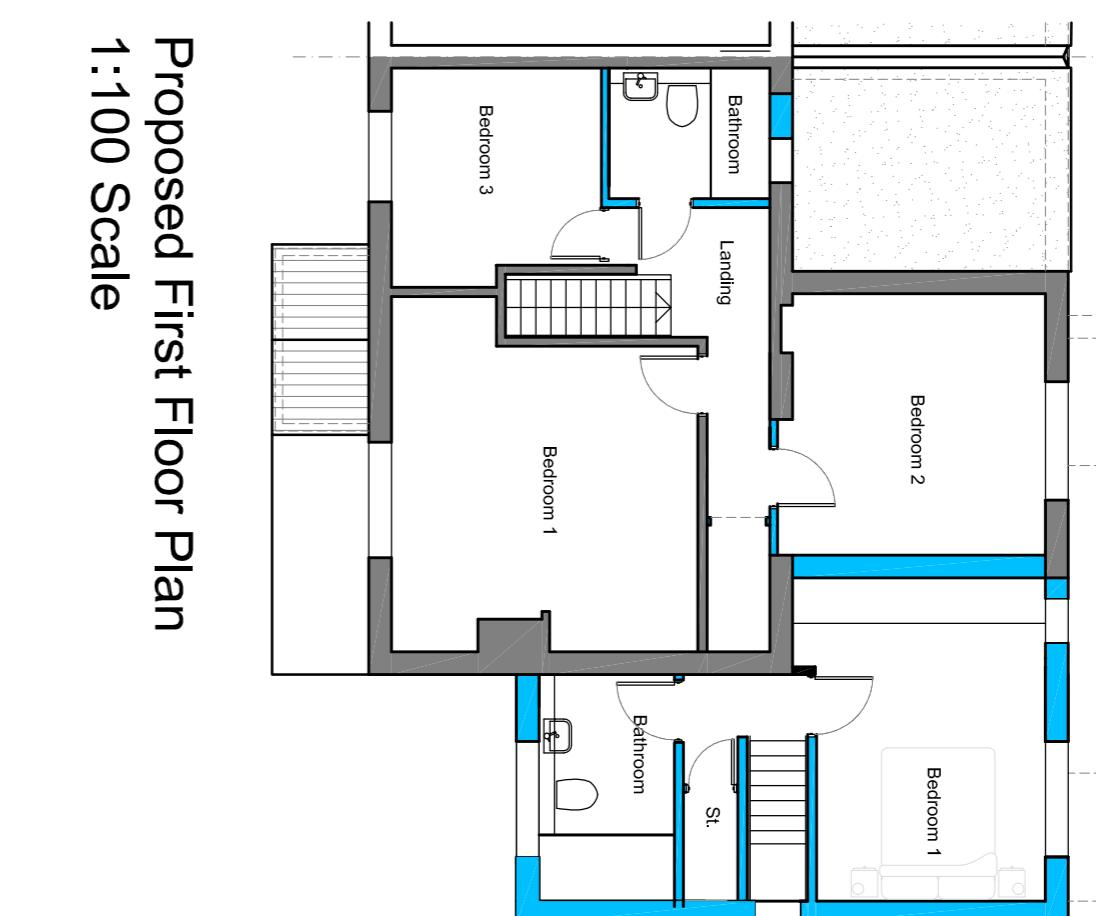


Proposed First Floor Plan  
1:100 Scale

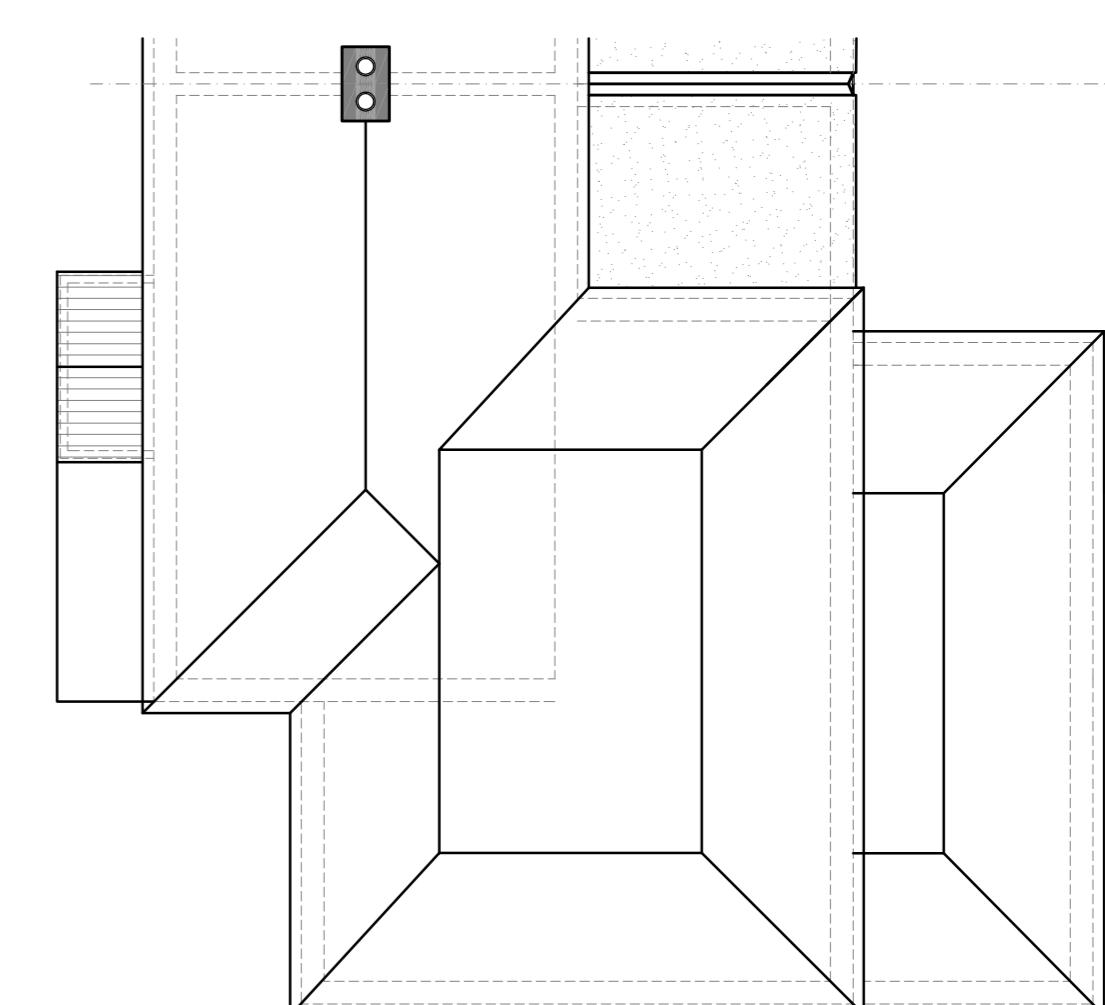


Proposed Roof Plan  
1:100 Scale

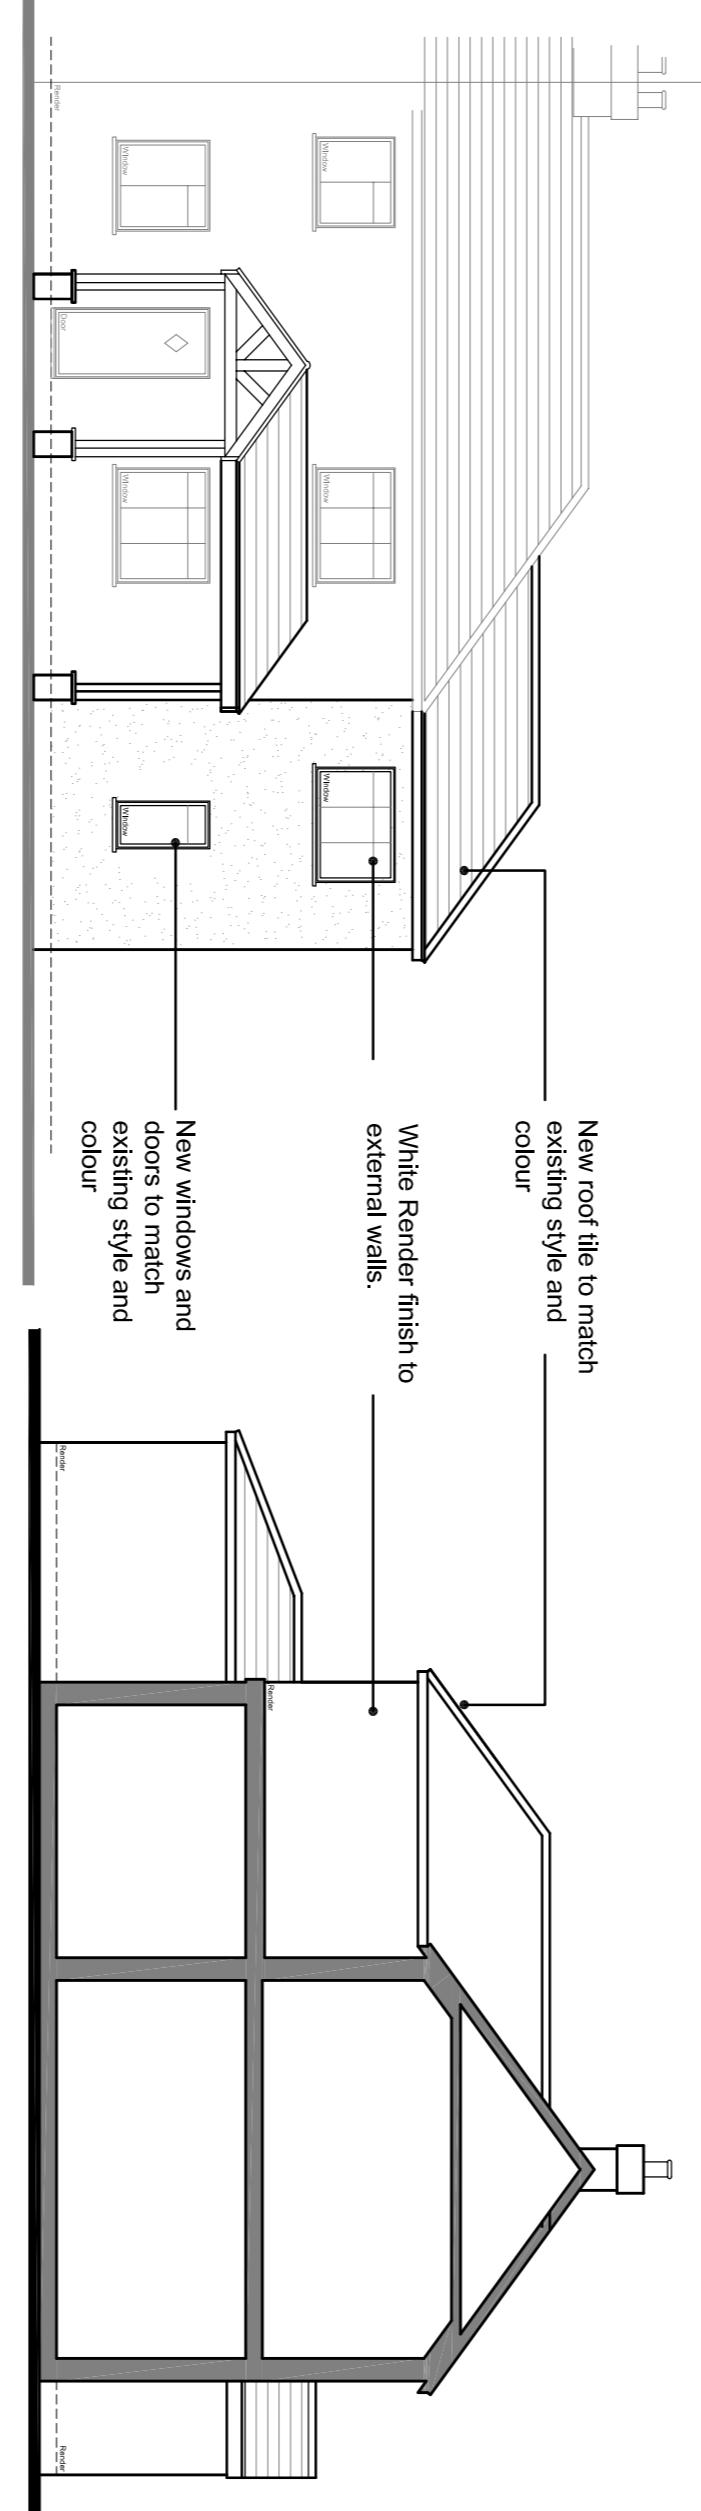

Proposed Front Elevation  
1:100 Scale

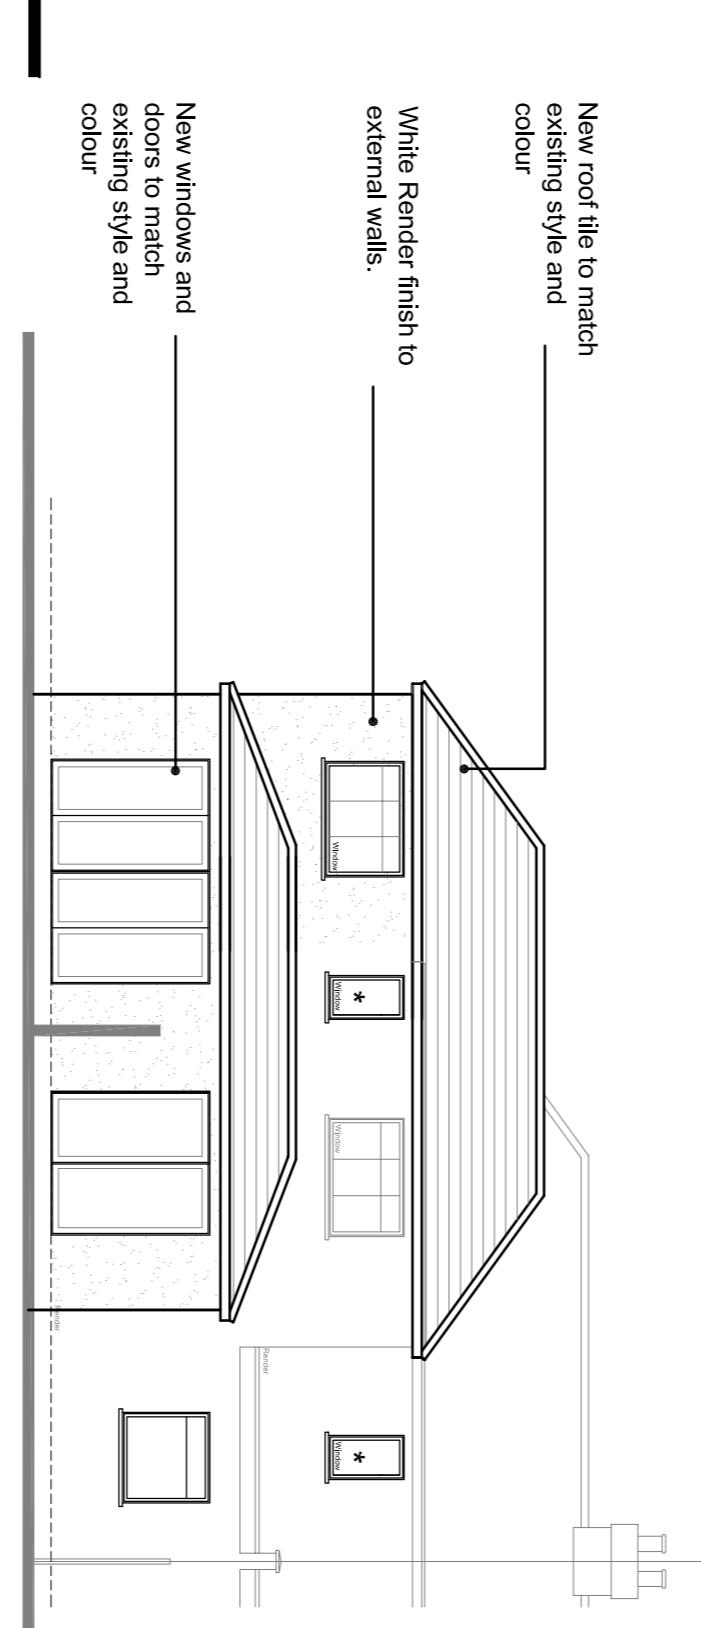

Proposed Rear Elevation  
1:100 Scale

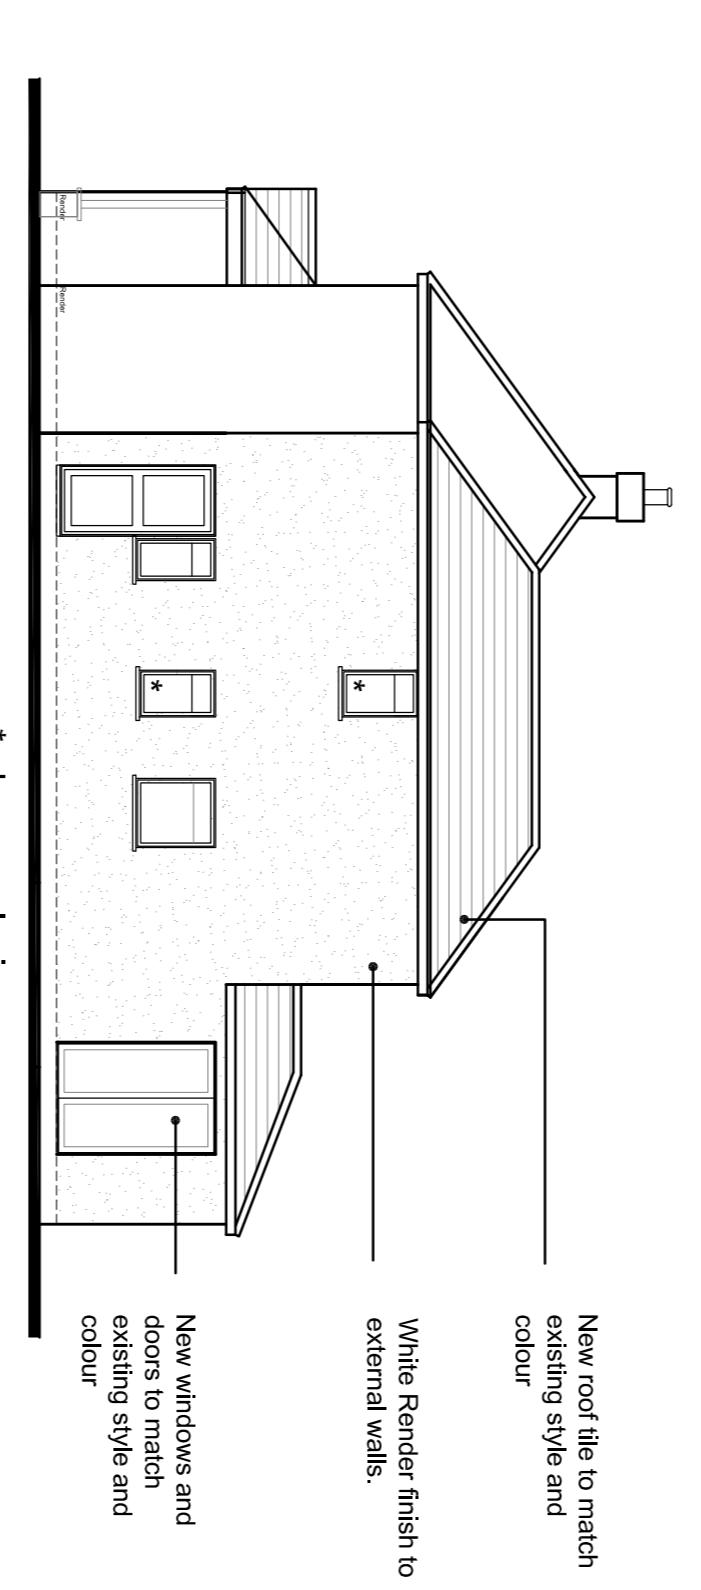

Proposed Side Elevation  
1:100 Scale  
\* obscure glazing

Client:

**Mr and Mrs Bull**

Site Address:  
11 Myrtle Close  
West Drayton  
UB7 9LL

Description:  
Block Plan and Location Plan  
Proposed Plans and Elevations

Drawing Number: 21-Myrtle Close-P200 sub divide (Rev A)  
Date: Aug 2022  
Scale: As shown @A1

Status: **PLANNING APPLICATION**

AutoCAD Reference: 000

**P S D** Architectural  
Services

189 Lynchford Road, Farnborough  
Hampshire, GU14 9RF  
Tel / Fax 01252 372 100  
E-mail: admin@psd-arch.co.uk

THIS DRAWING IS THE COPYRIGHT OF PSD ARCHITECTURAL SERVICES  
AND MUST NOT BE USED IN CONJUNCTION WITH ANY OTHER  
PROJECT WITHOUT PSD ARCHITECTURAL SERVICES WRITTEN CONSENT