

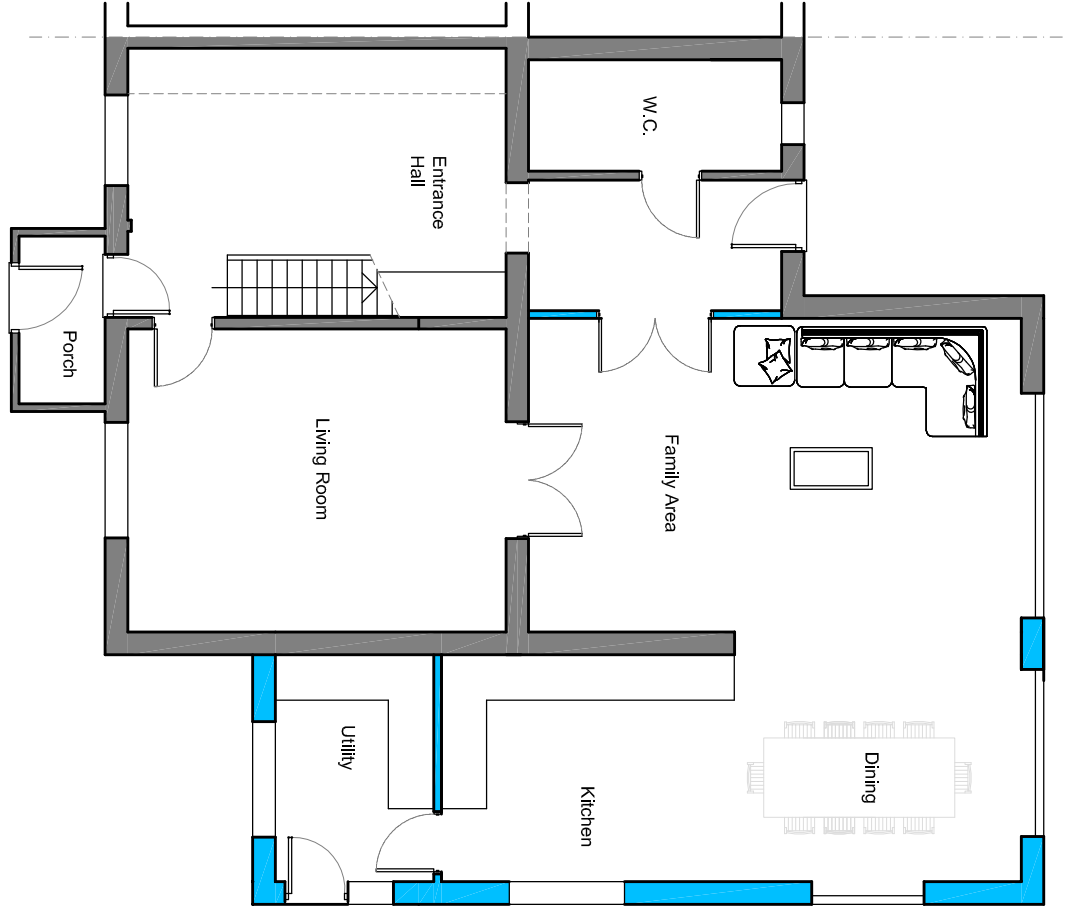


PRIOR TO THE COMMENCEMENT OF ANY WORKS,
THE BUILDER IS TO CHECK AND/OR DETERMINE
ALL CONSTRUCTION DETAILS, INCLUDING CHECKING
EXISTING SITE LEVELS AND DIMENSIONS.



Rev.	Date	Details	Drawn

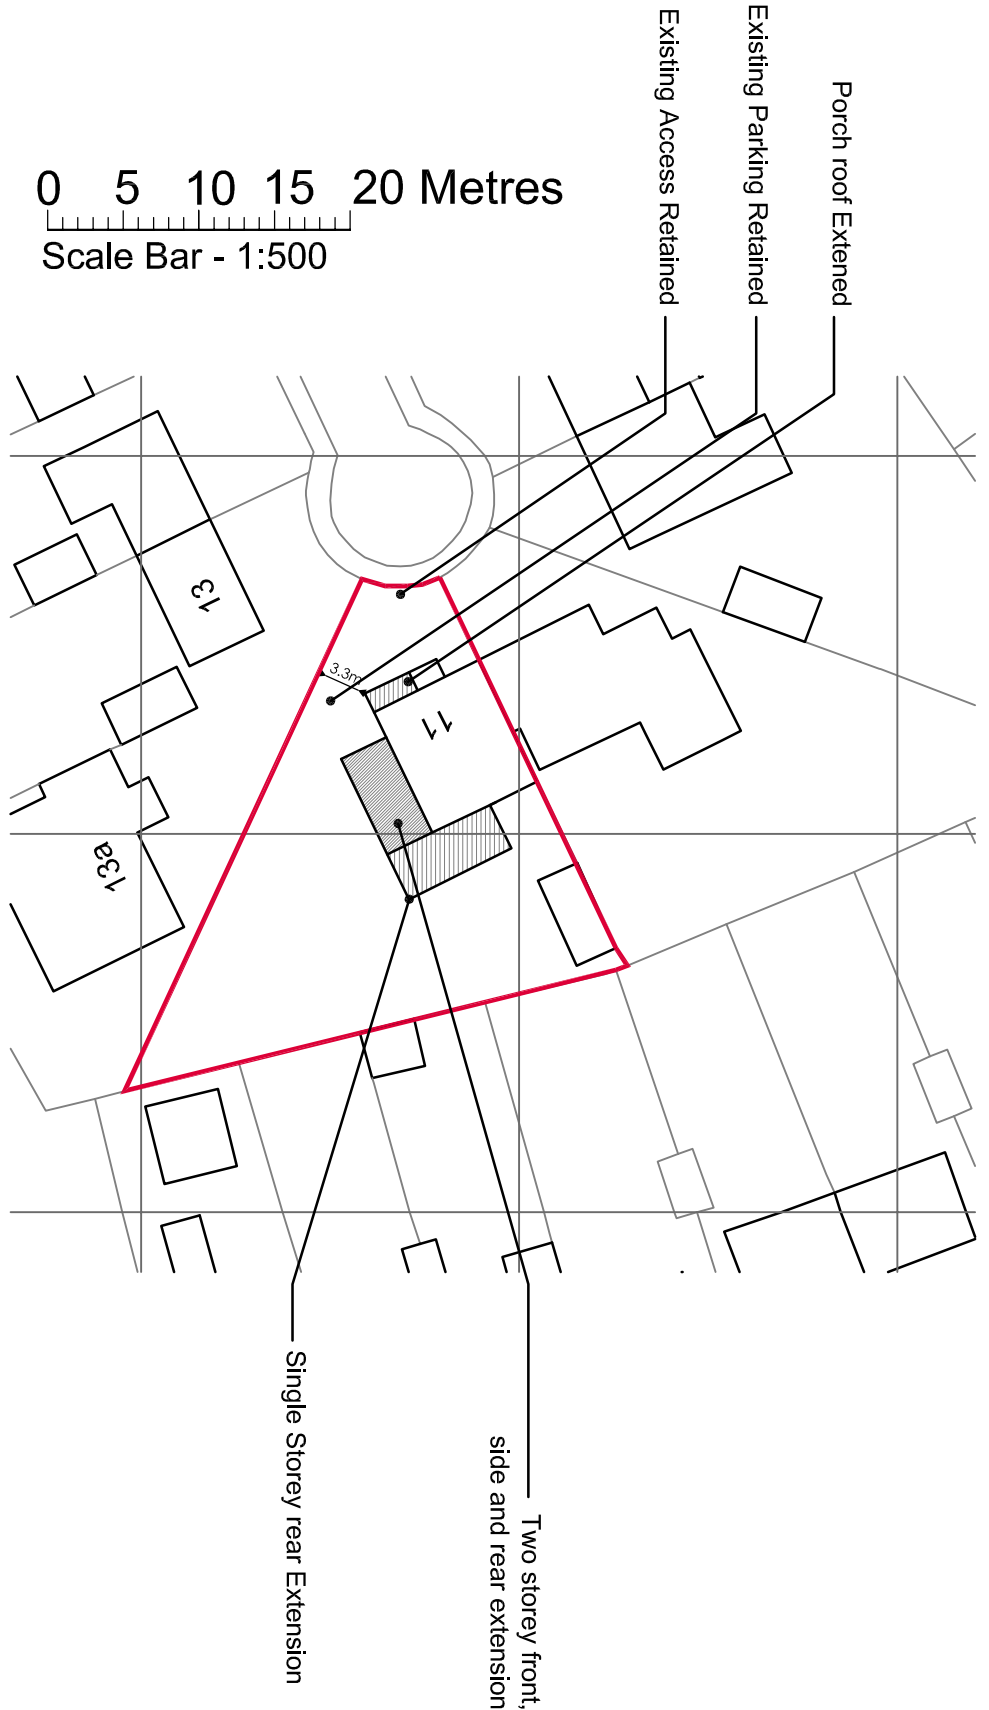

Proposed First Floor Plan
1:100 Scale

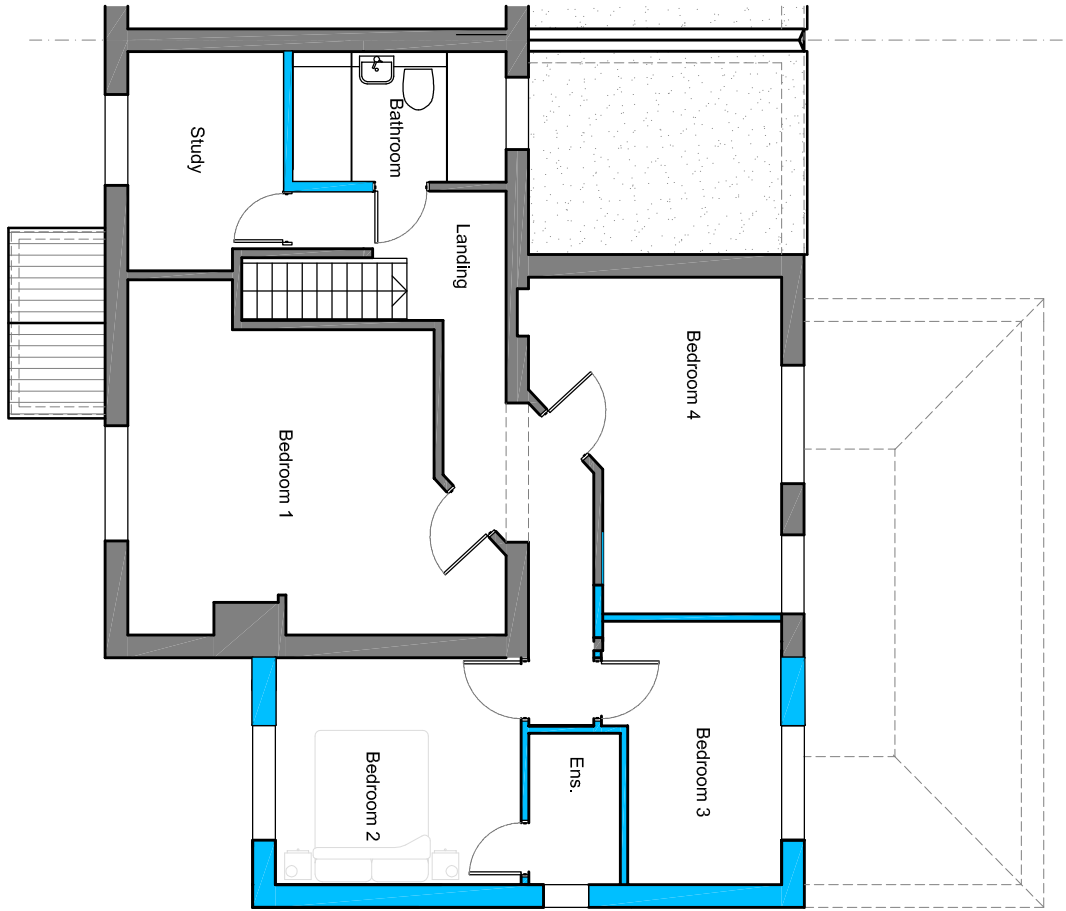


Proposed Roof Plan
1:100 Scale

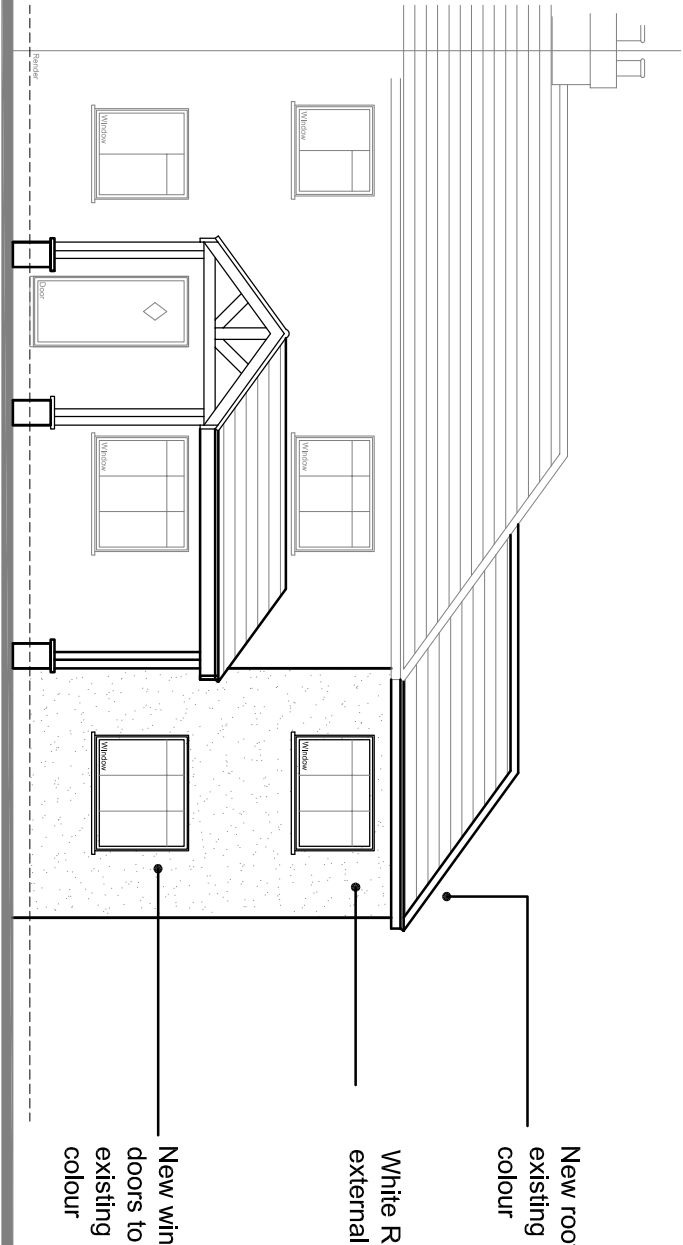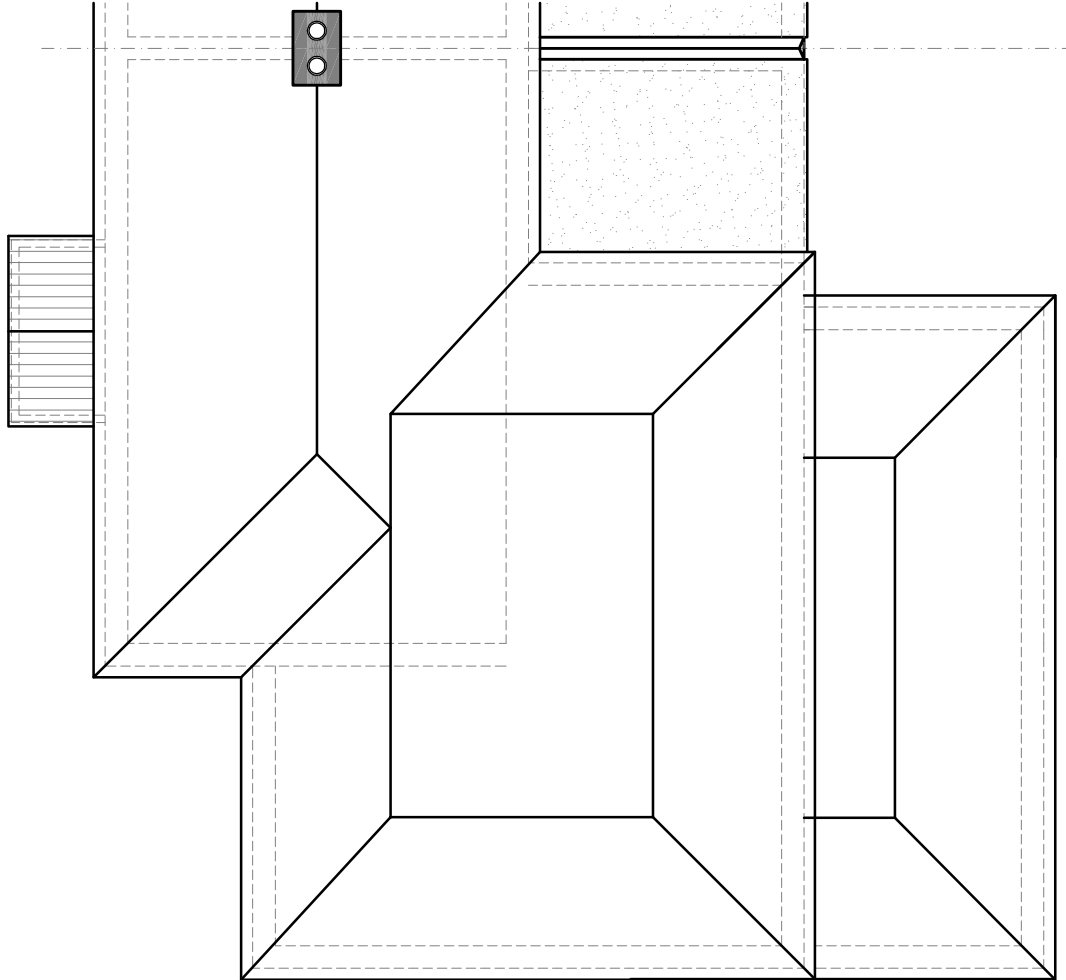


Proposed Front Elevation
1:100 Scale

0 1 2 3 4 5 6 7 8 9 10 Metres
Scale Bar - 1:100

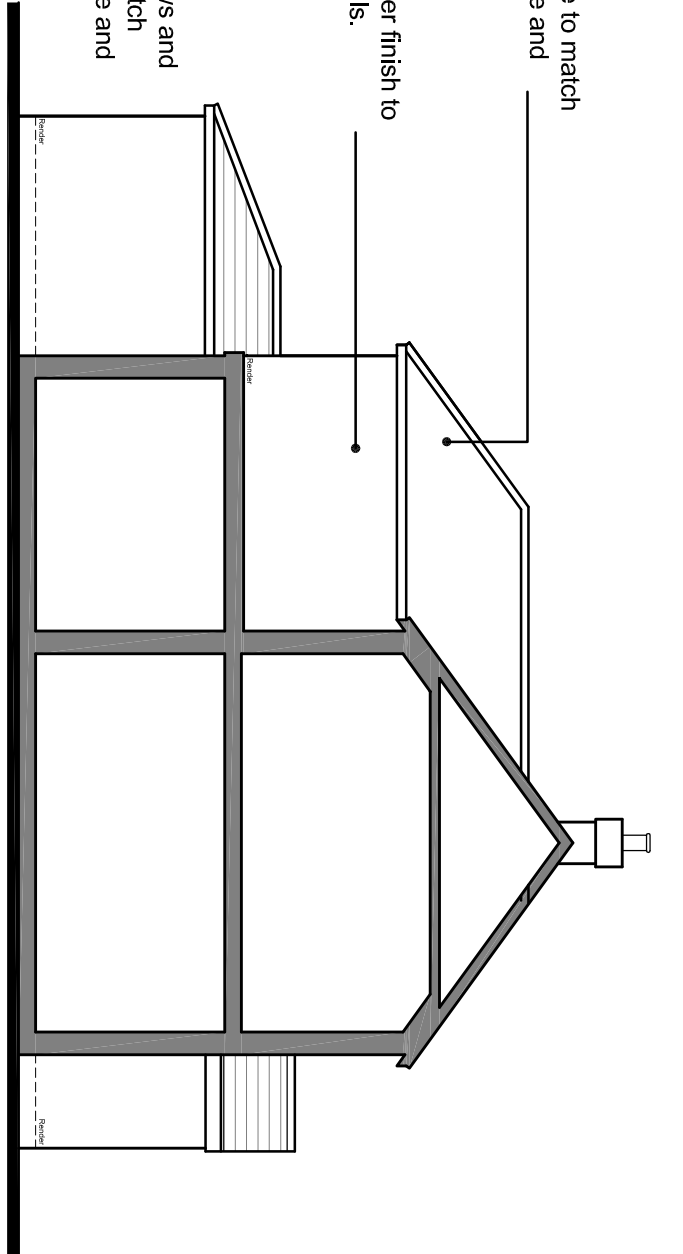


Proposed Side Elevation
1:100 Scale

0 1 2 3 4 5 6 7 8 9 10 Metres
Scale Bar - 1:100

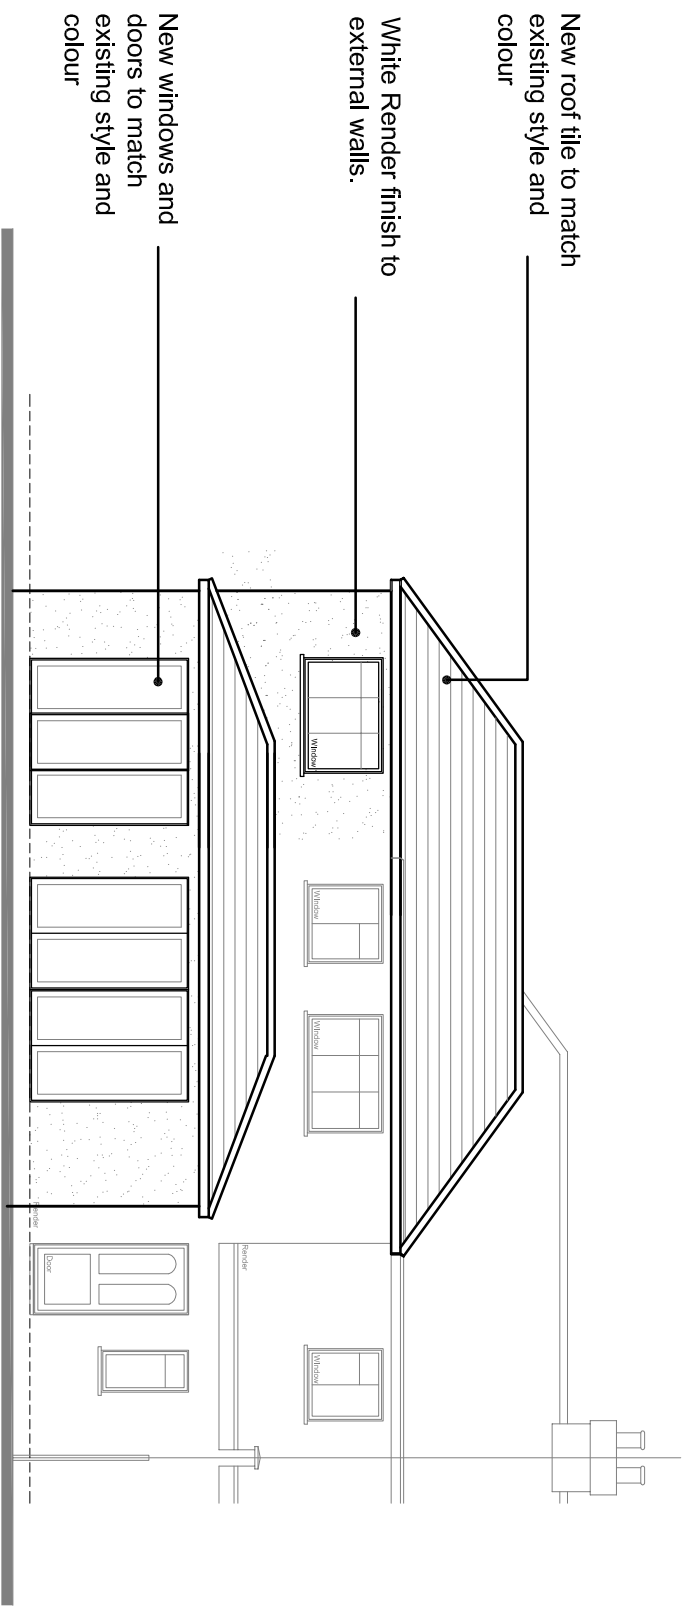

Proposed Rear Elevation
1:100 Scale

0 1 2 3 4 5 6 7 8 9 10 Metres
Scale Bar - 1:100

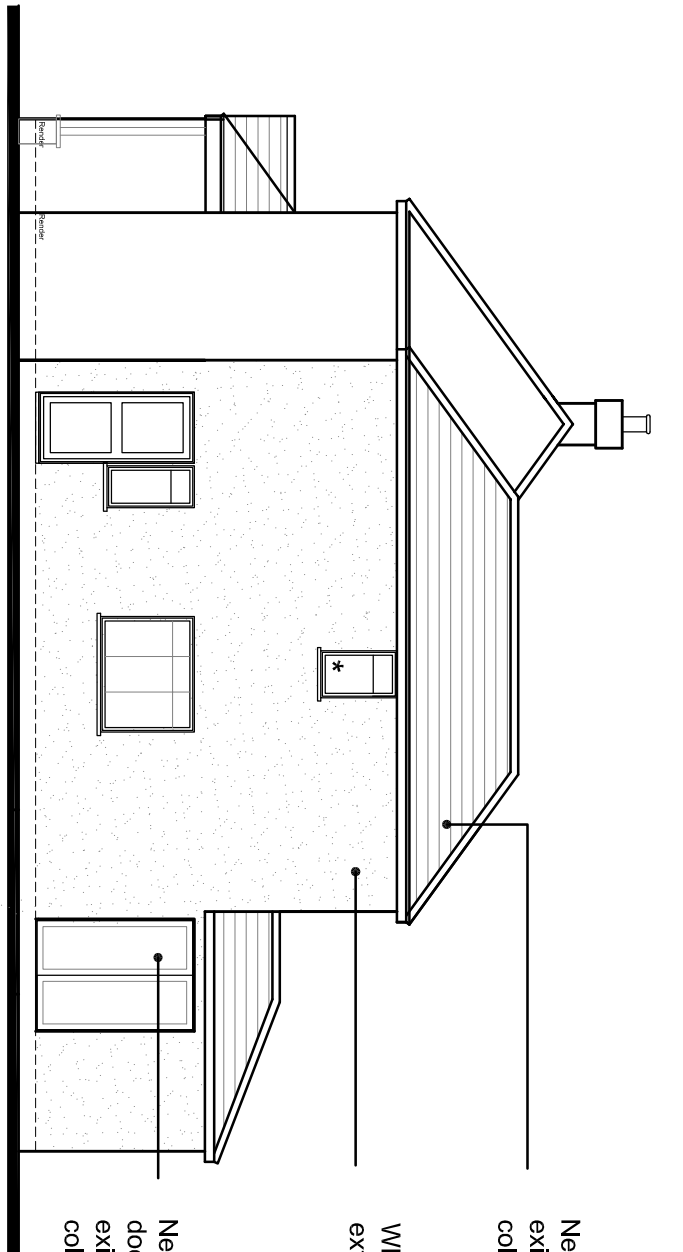

Proposed Side Elevation
1:100 Scale

0 1 2 3 4 5 6 7 8 9 10 Metres
Scale Bar - 1:100

Client: Mr and Mrs Bull	
Site Address: 11 Myrtle Close West Drayton UB7 9LL	Description: Block Plan and Location Plan Proposed Plans and Elevations
Drawing Number: 21-Myrtle Close- P002 RevA	
Date: Dec 2021	Scale: As shown @A1
Status: PLANNING APPLICATION	
AutoCAD Reference: 000	
<div>189 Lynchford Road, Farnborough Hampshire, GU14 9RF Tel / Fax 01252 372 100 E-mail: admin@psd-arch.co.uk</div> <div>PSD Architectural Services</div> <p>THIS DRAWING IS THE COPYRIGHT OF PSD ARCHITECTURAL SERVICES AND MUST NOT BE USED IN CONJUNCTION WITH ANY OTHER PROJECT WITHOUT PSD ARCHITECTURAL SERVICES WRITTEN CONSENT</p>	