

PRIOR TO THE COMMENCEMENT OF ANY WORKS,  
THE BUILDER IS TO CHECK AND/OR DETERMINE  
ALL CONSTRUCTION DETAILS, INCLUDING CHECKING  
EXISTING SITE LEVELS AND DIMENSIONS.

Rev.	Date	Details	Drawn





Proposed Ground Floor Plan  
1:100 Scale

Proposed First Floor Plan  
1:100 Scale




Proposed Roof Plan  
1:100 Scale

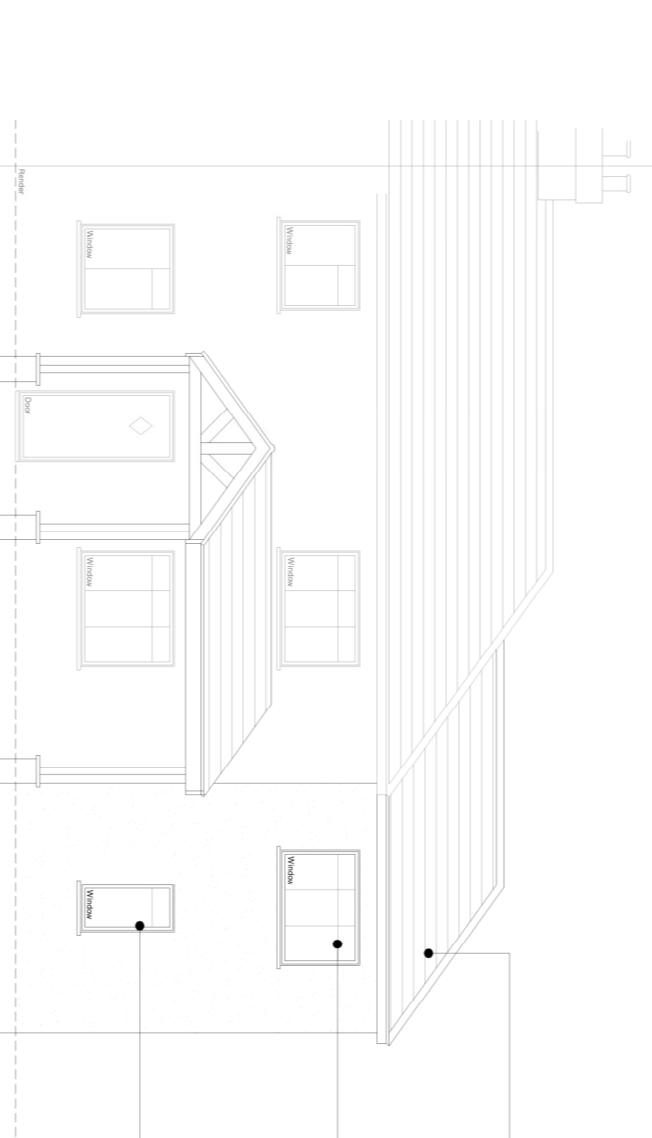
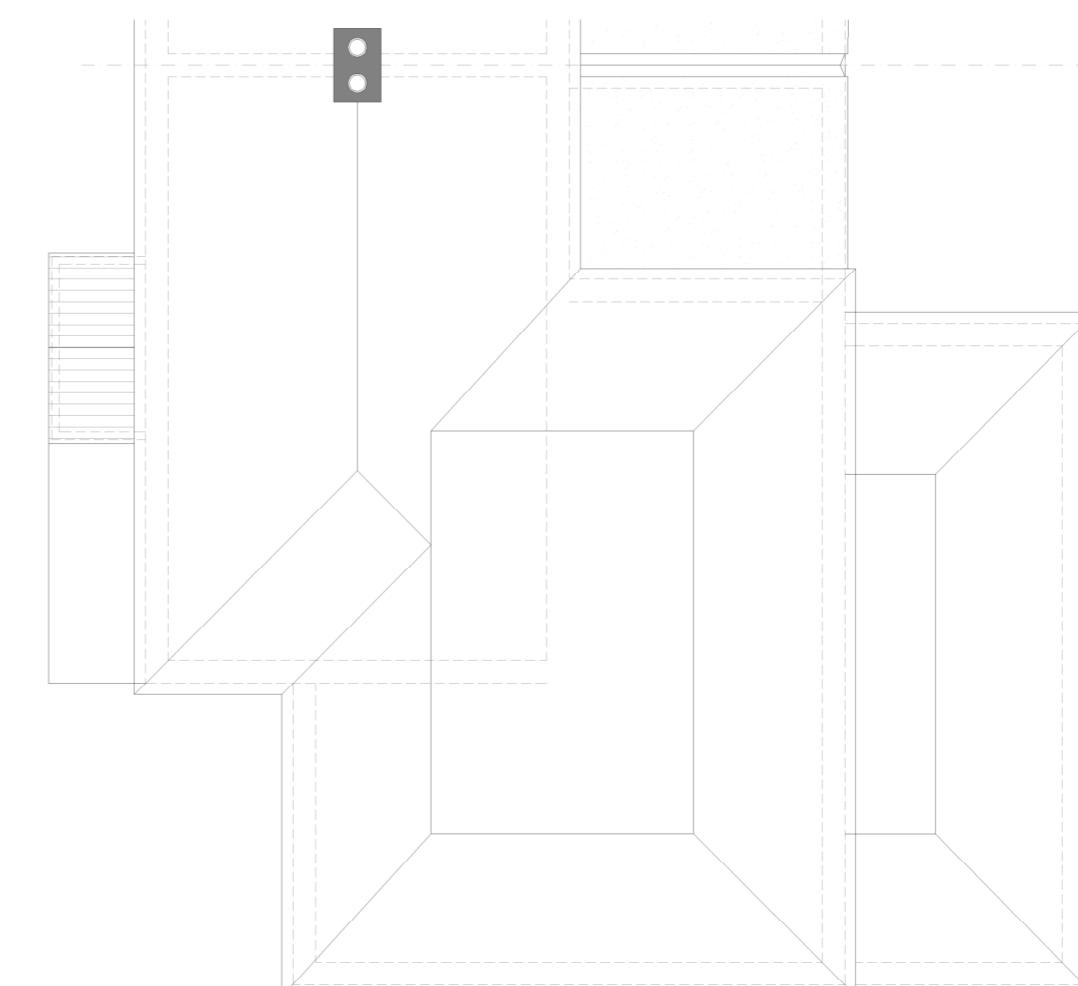


Proposed Front Elevation  
1:100 Scale

Proposed Side Elevation  
1:100 Scale

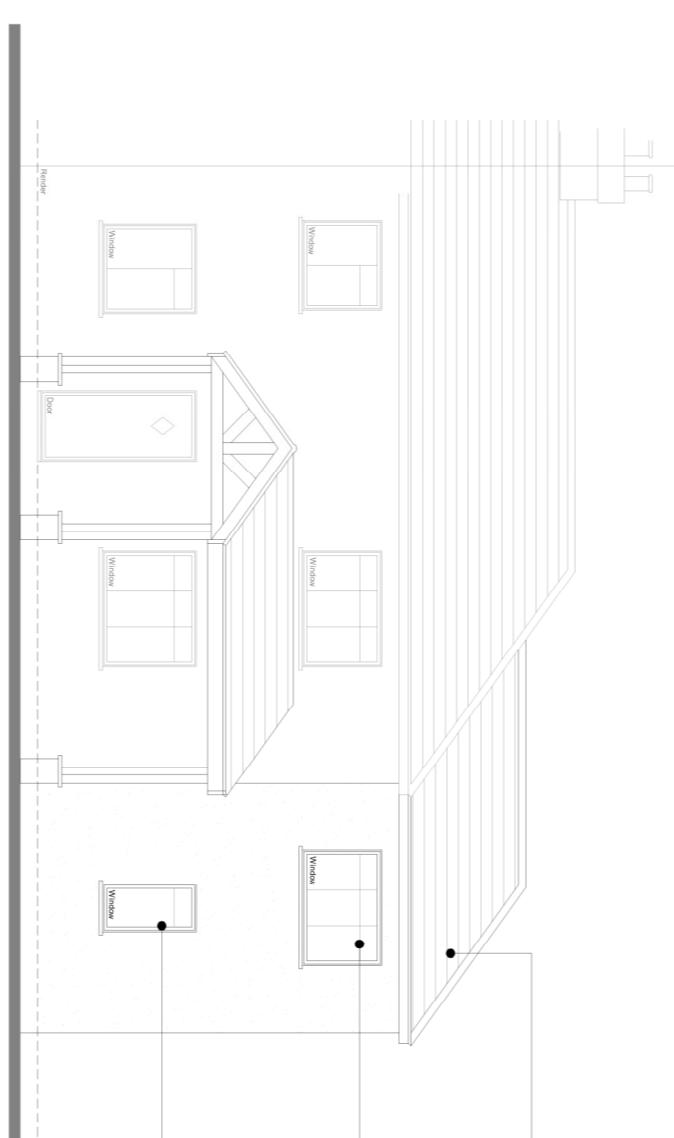

Proposed Rear Elevation  
1:100 Scale

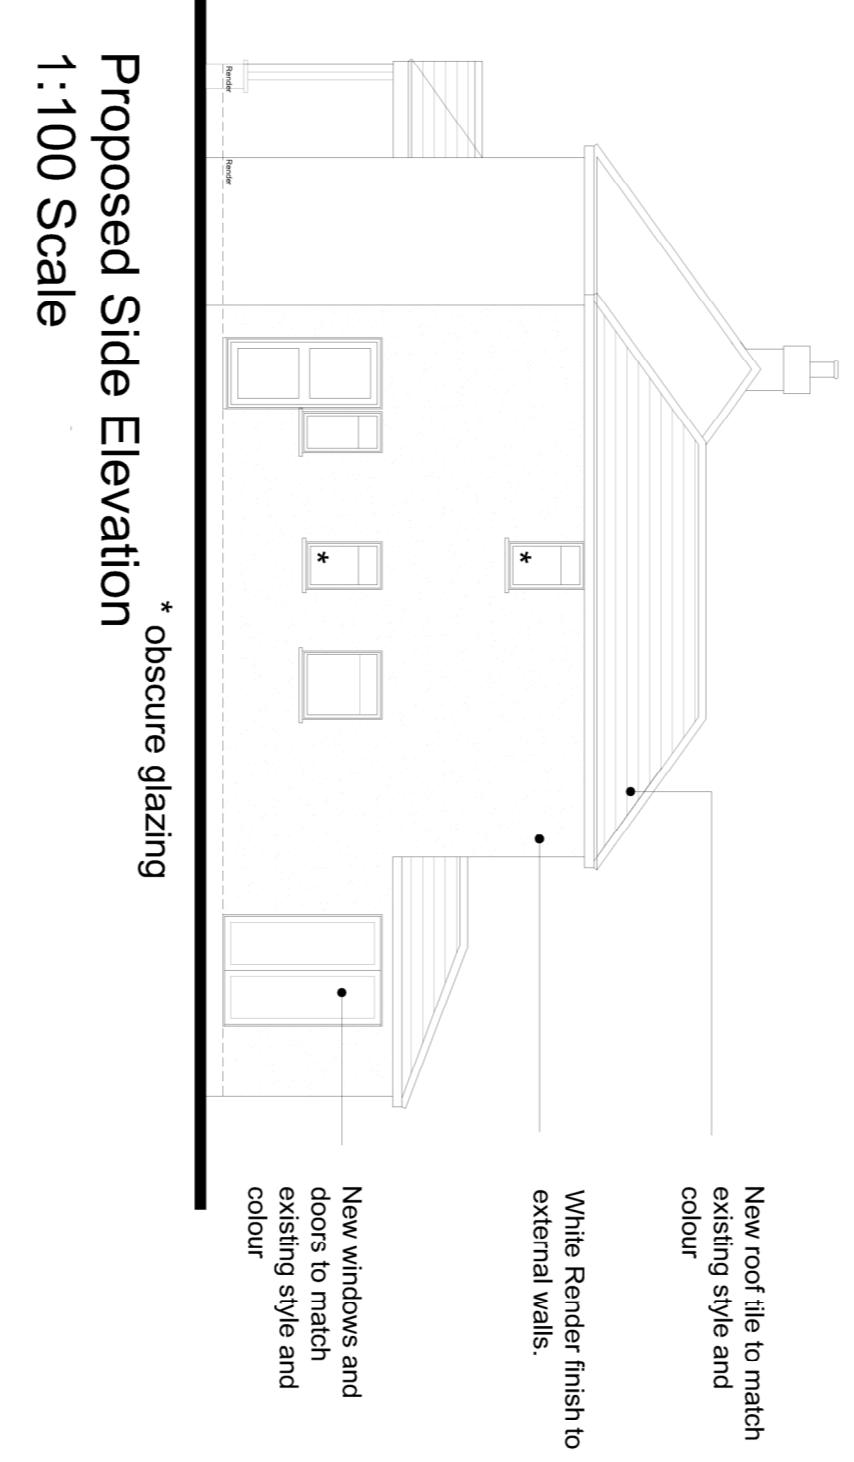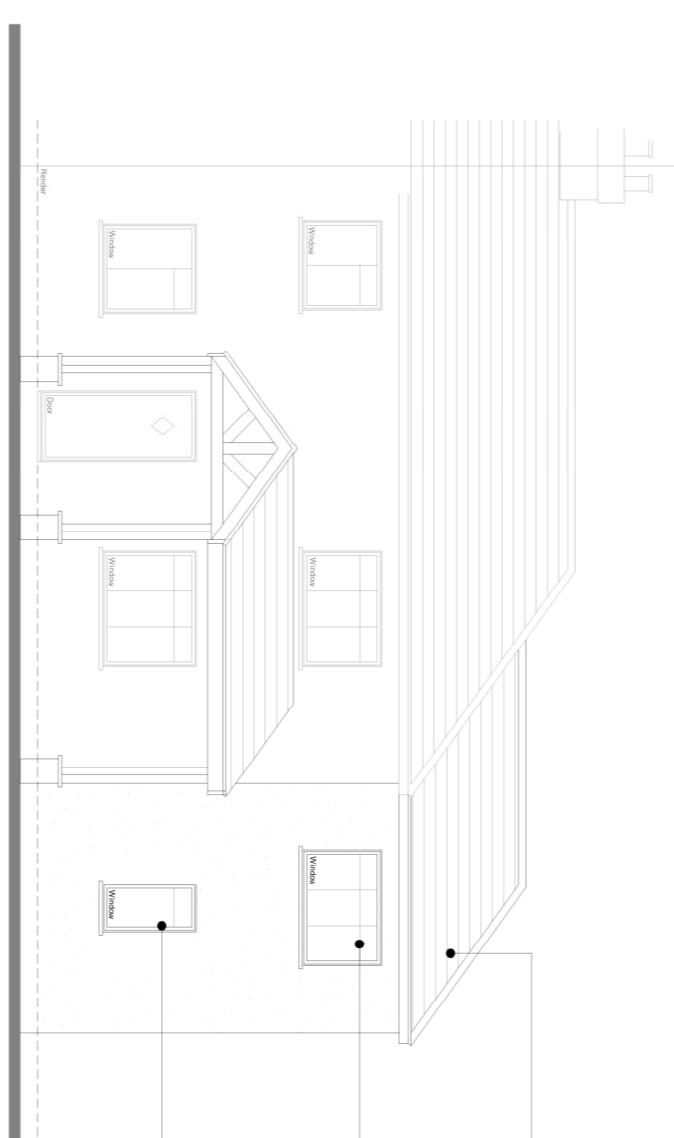

Proposed Side Elevation  
1:100 Scale  
\* obscure glazing

Client:

Mr and Mrs Bull

Site Address:  
11 Myrtle Close  
West Drayton  
UB7 9LL

Description:  
Block Plan and Location Plan  
Proposed Plans and Elevations

Drawing Number: 21-Myrtle Close- P200 sub divide (Rev A)

Date: Aug 2022

Scale: As shown @A1

Status: PLANNING APPLICATION

AutoCAD Reference: 000

**P S D** Architectural Services