


EXISTING SECOND FLOOR PLAN

SCALE 1:50

SCALE BAR IN METRES 1/50

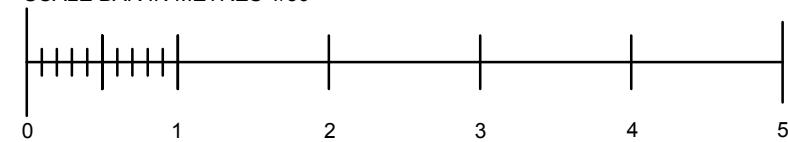

UNUM
UNUM PARTNERSHIP
CHARTERED ARCHITECTS
77 St. Vincent Street
Glasgow, G2 5TF t. 0141 353 2745

PLANNING

Client
Arora Group

Project Title
Residential Conversion
Padbury Oaks, Longford

Drawing Title
Second Floor Plan
as Existing

Date	Scale	Drawn	Checked	A3
17/06/23	1:50	SC		
Drawing No.				Rev
223-L(10)-302				