



Please do not scale from this drawing. If in doubt, ask. This drawing is the property of UNUM Partnership Ltd. and must not be reproduced, copied or disclosed in any form, other than for the purpose of this project.

Revision	Date	By

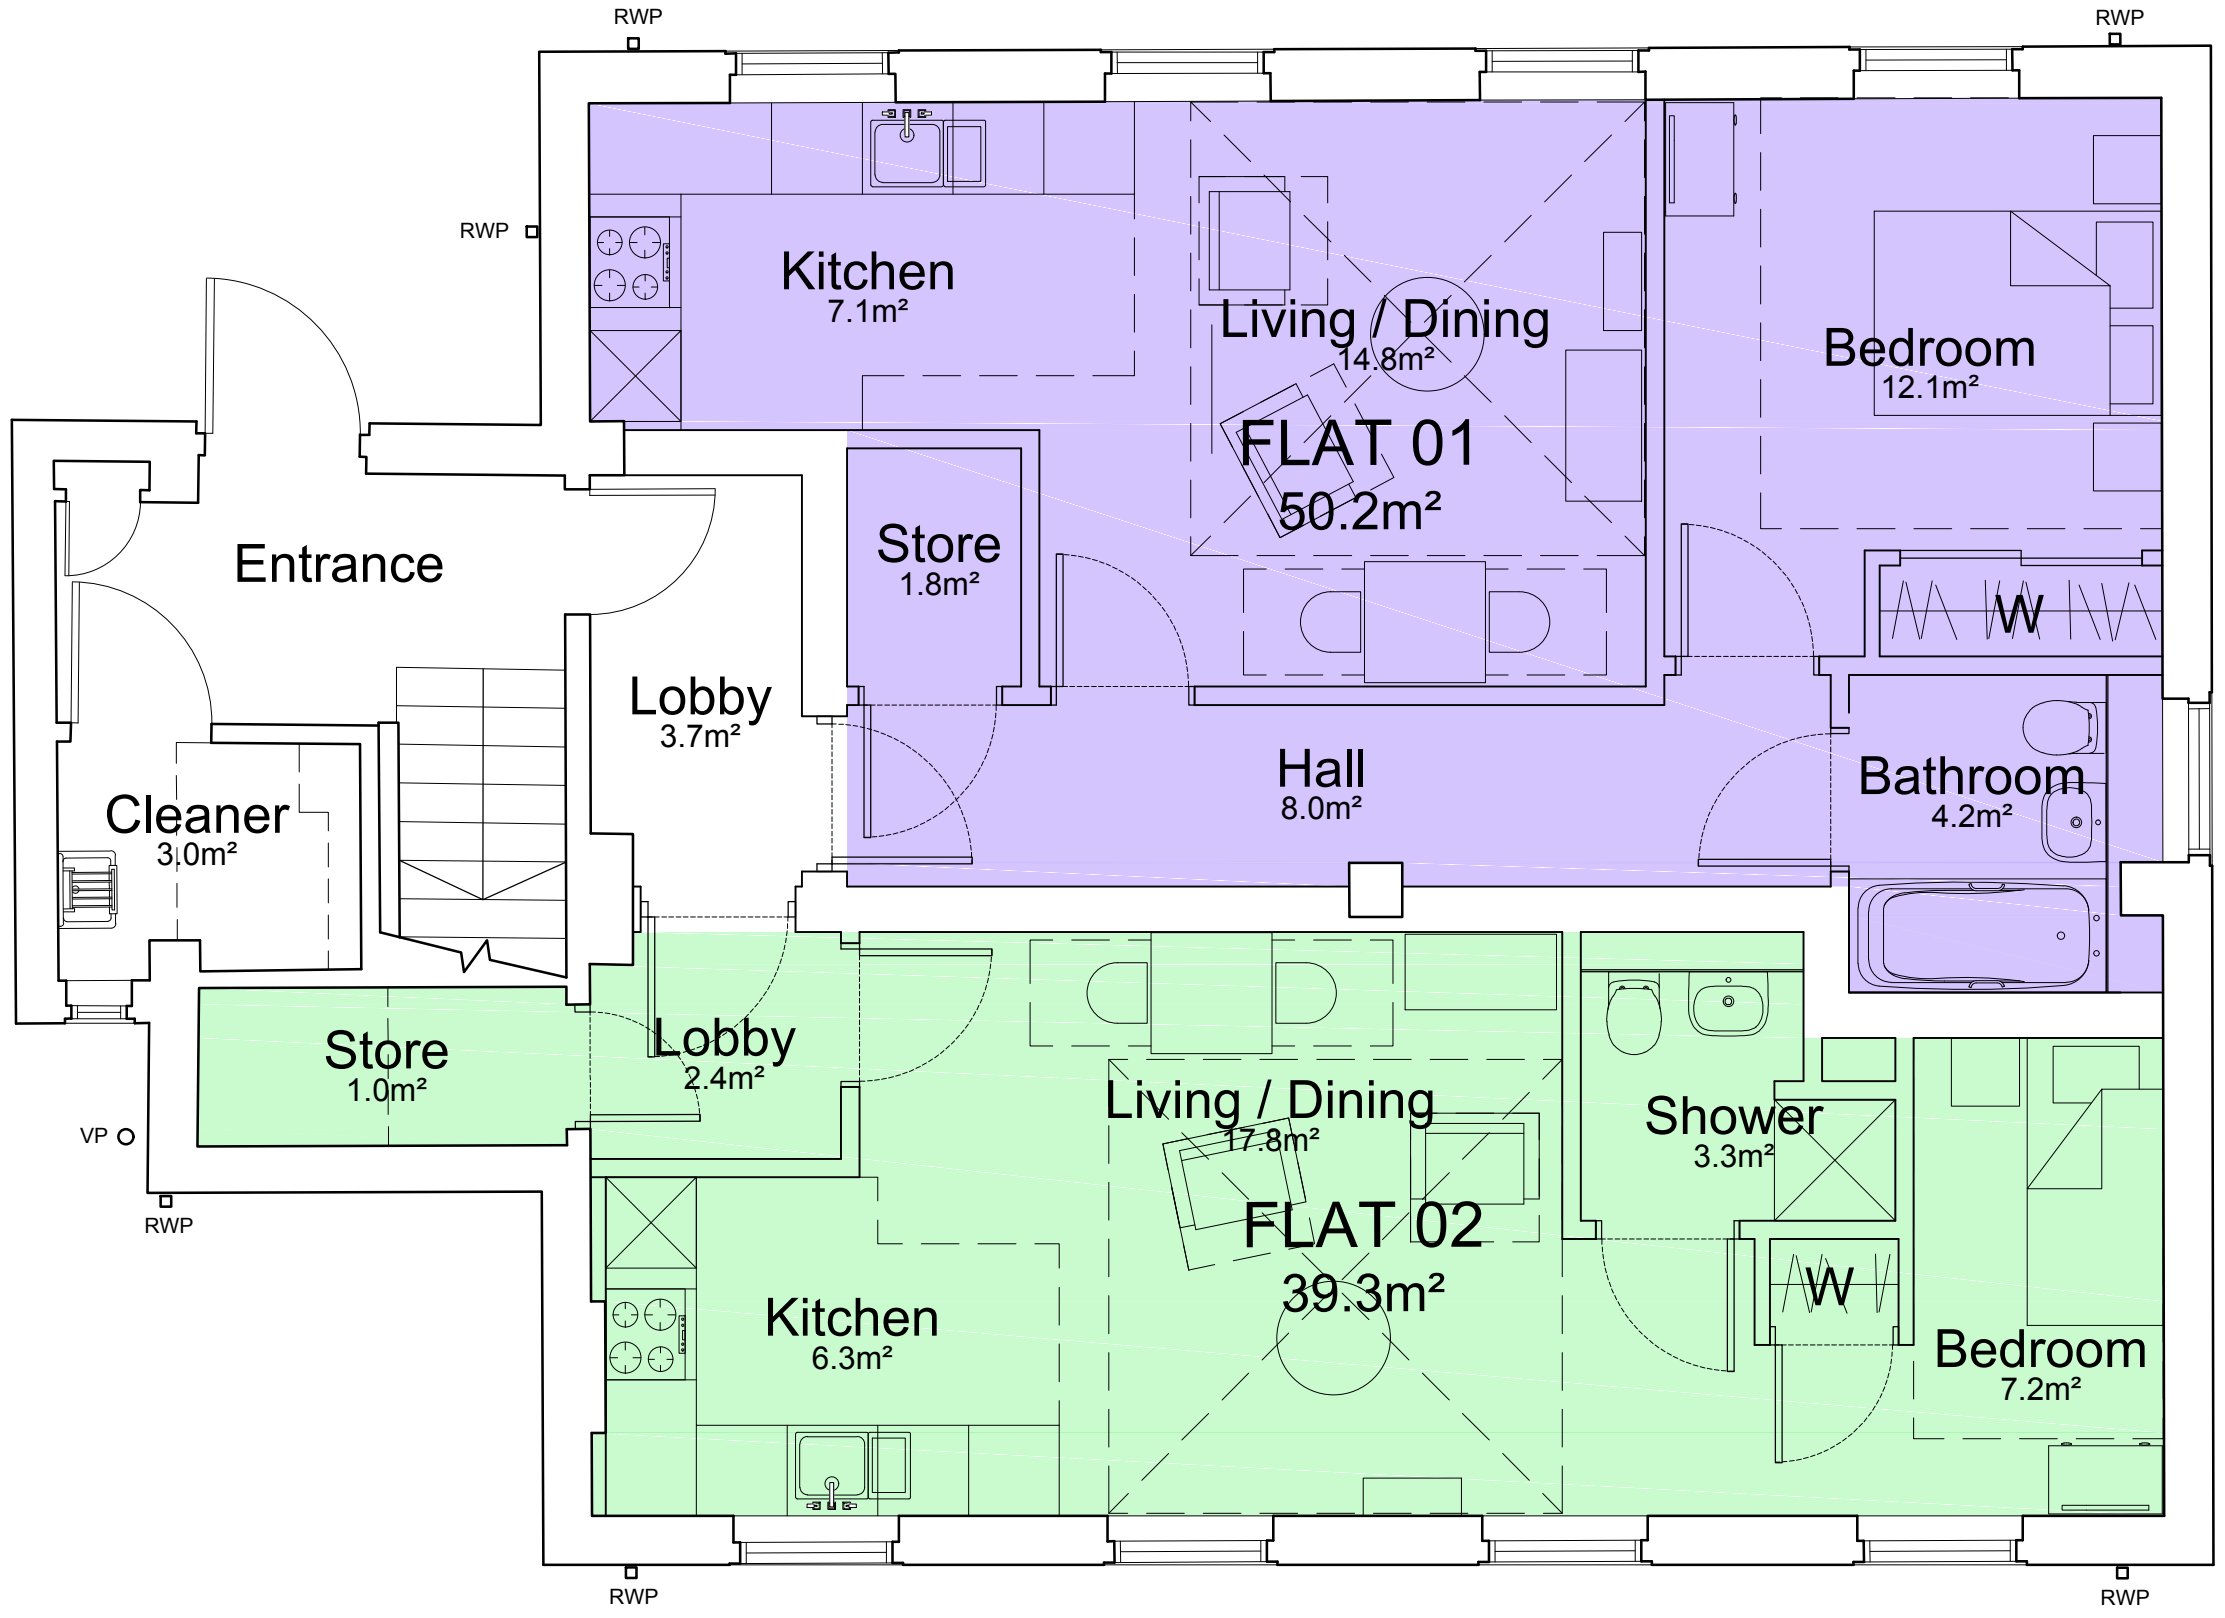

PROPOSED GROUND FLOOR PLAN  
SCALE 1:50

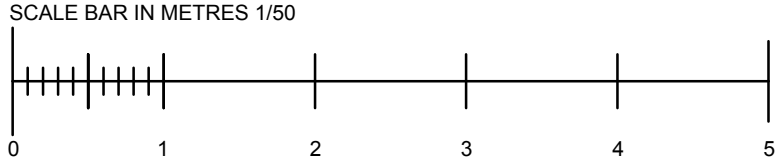



77 St. Vincent Street  
Glasgow, G2 5TF  
T. 0141 353 2745

UNUM PARTNERSHIP  
CHARTERED ARCHITECTS

PLANNING				
Client				
Arora Group				
Project Title				
Residential Conversion Padbury Oaks, Longford				
Drawing Title				
Ground Floor Plan as Proposed				
Date	Scale	Drawn	Checked	A3
17/06/23	1:50	SC		
Drawing No.				Rev
223-L(20)-300				