


PROPOSED SECOND FLOOR PLAN

SCALE 1:50

SCALE BAR IN METRES 1/50

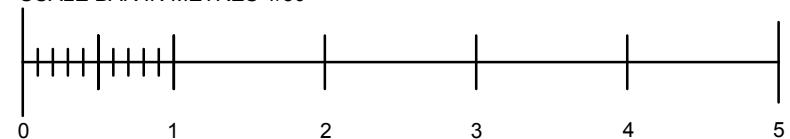

UNUM
UNUM PARTNERSHIP
CHARTERED ARCHITECTS

PLANNING

Client	Arora Group			
Project Title	Residential Conversion Padbury Oaks, Longford			
Drawing Title	Second Floor Plan as Proposed			
Date	Scale	Drawn	Checked	A3
17/06/23	1:50	SC		
Drawing No.	Rev			
223-L(20)-302				