


Please do not scale from this drawing. If in doubt, ask. This drawing is the property of UNUM Partnership Ltd. and must not be reproduced, copied or disclosed in any form, other than for the purpose of this project.

Revision

P1 Redline boundary extended to show access to parking.  
P2 Cycle Store and EV Charging points added


Date 16/10/23 GW  
By SC

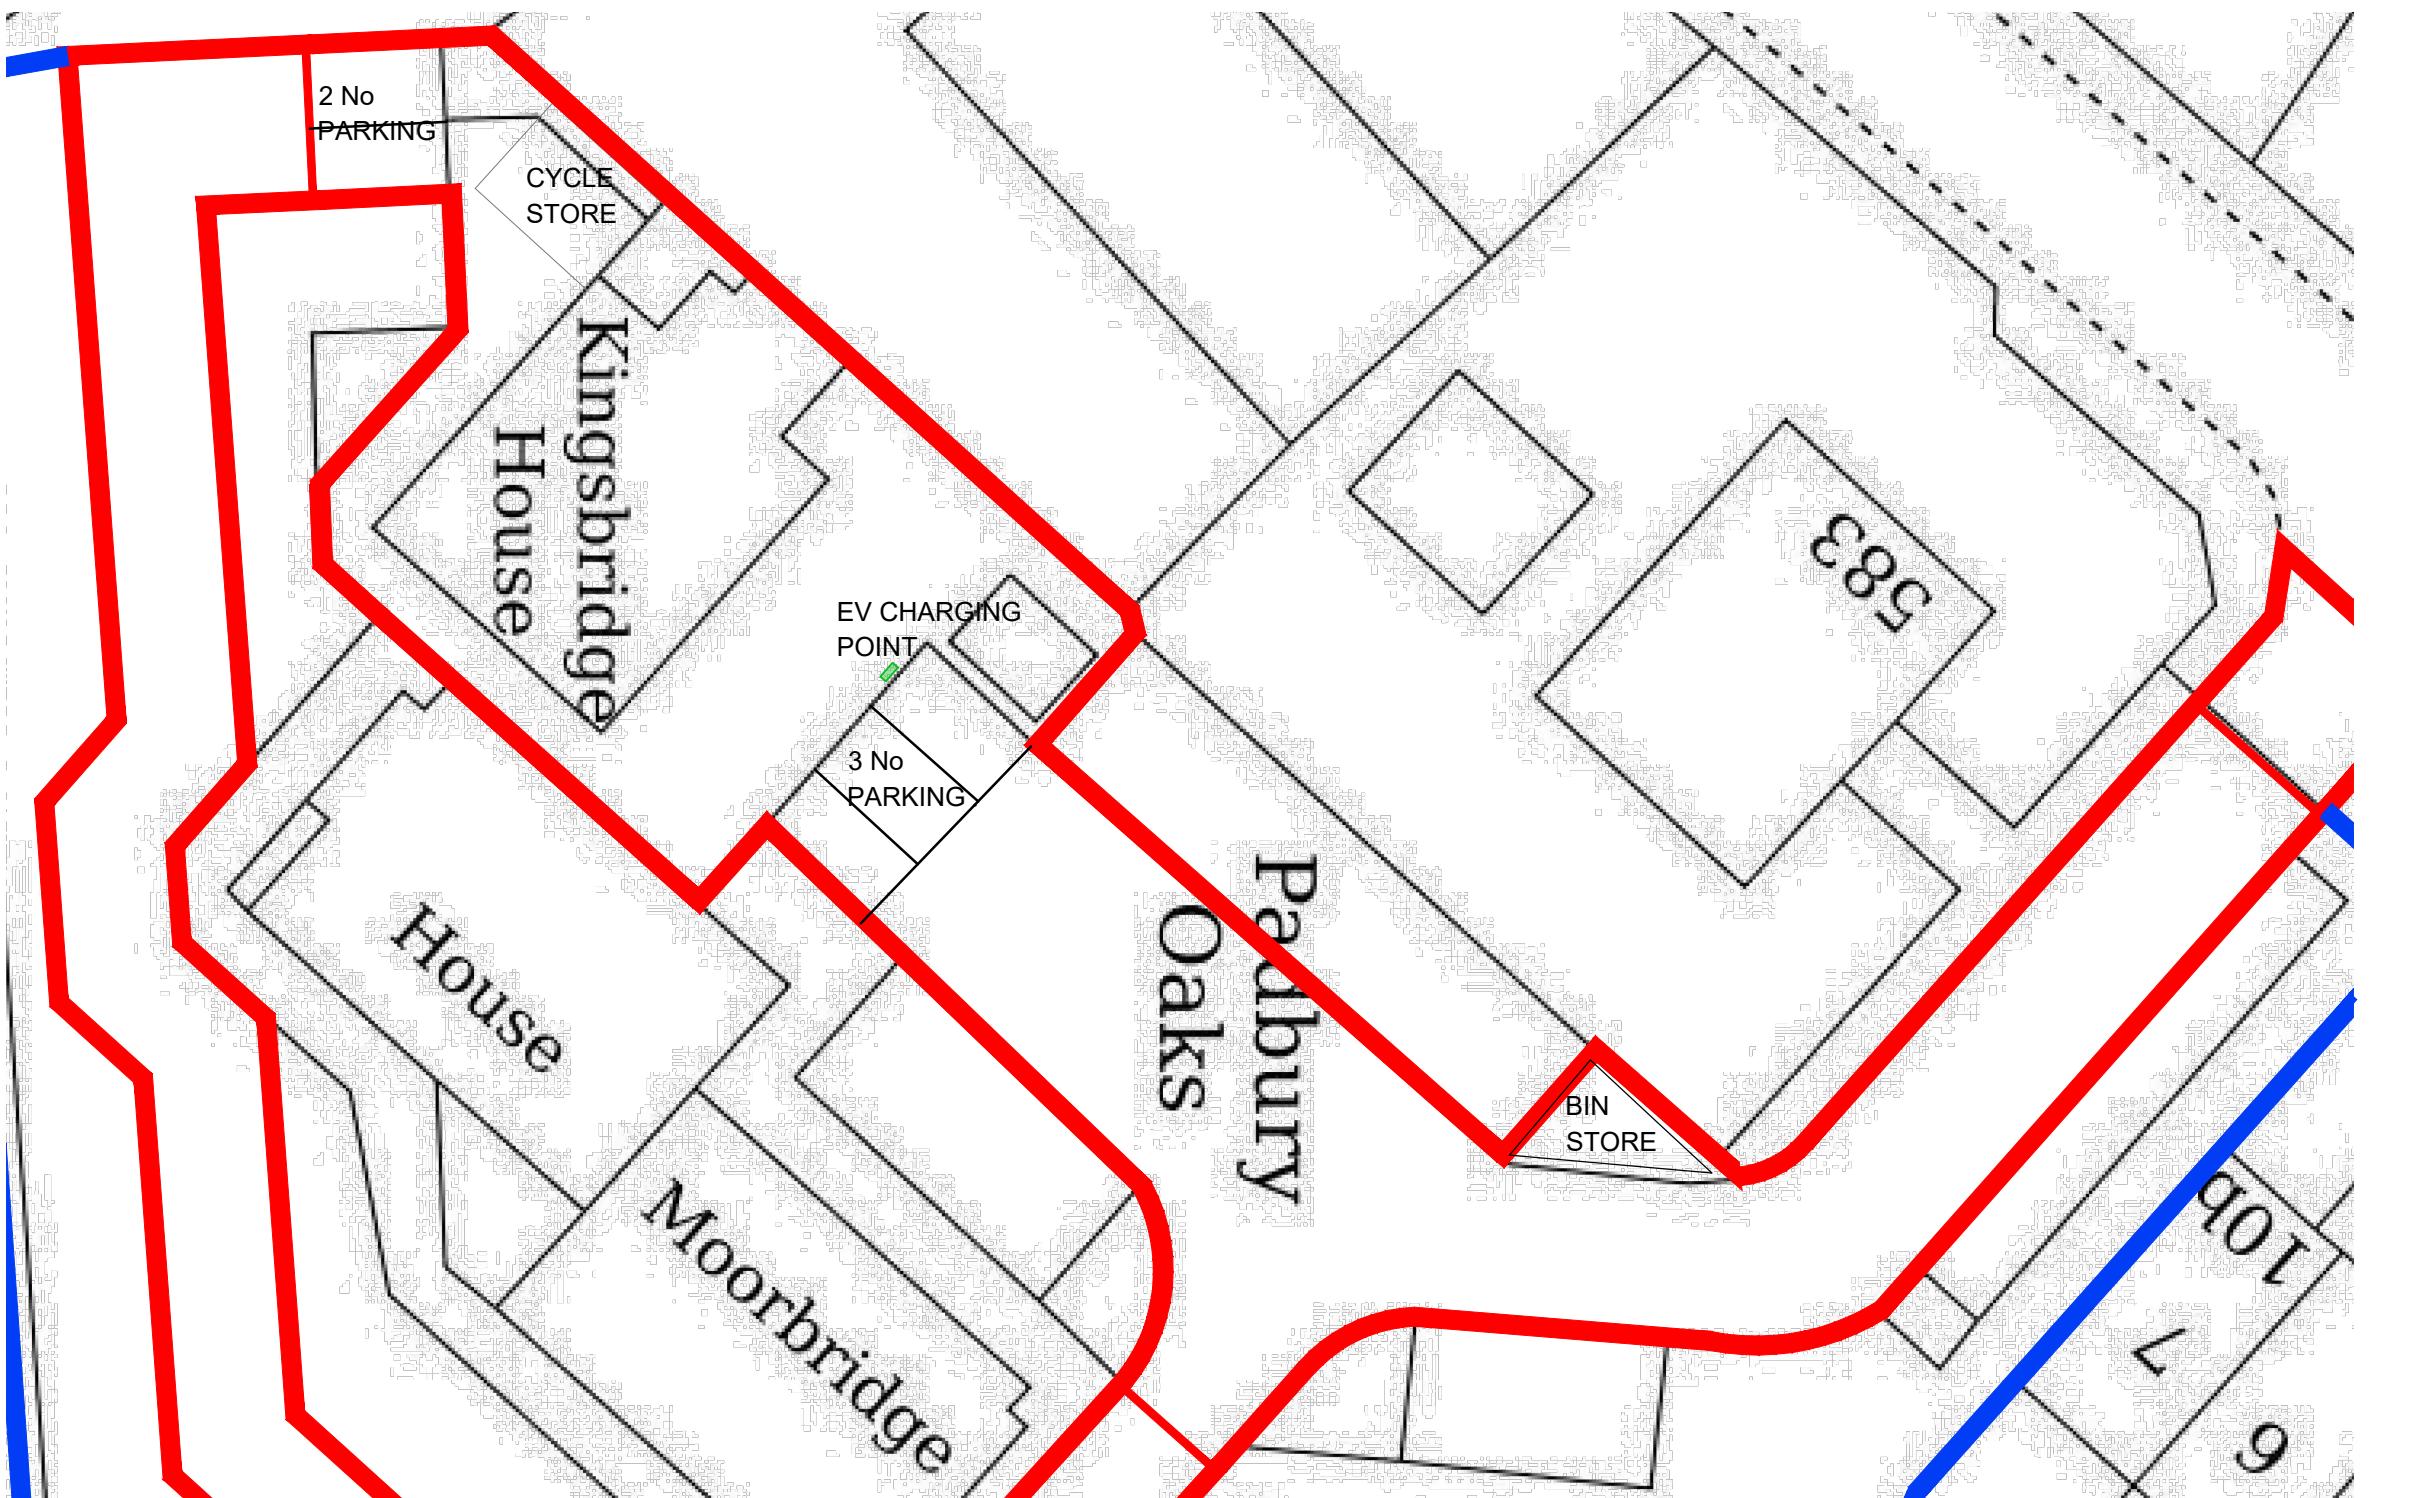

## SITE PLAN

SCALE 1 : 250

SCALE BAR IN METRES 1/250

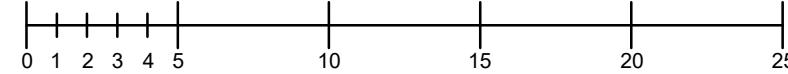

KEY  
— APPLICANT AREA  
— APPLICANT OWNERSHIP

**UNUM**  
UNUM PARTNERSHIP  
CHARTERED ARCHITECTS

## PLANNING

Client	Arora Group			
Project Title	Residential Conversion Padbury Oaks, Longford			
Drawing Title	Site Plan			
Date	Scale	Drawn	Checked	A3

17/06/23 1:250 SC

Drawing No. 223-L(00)-201 Rev P2