

Design Workshop

Dimensions to be verified on site  
DO NOT SCALE FROM THIS DRAWING.  
Any areas indicated on this drawing are for guidance  
only. No responsibility is taken for their accuracy.

This drawing is the property of **Design Workshop Consultant Ltd**. Copyright reserved by them and the drawing is issued on the condition that it is not copied, reproduced, retained or disclosed to any unauthorized person, either wholly or in part without the consent in writing of **Design Workshop Consultant Ltd**.

Site Address:

38, Botwell Lane, Hayes , UB3 2AE



Title:

Proposed Elevations

Scale: 1:100

Paper Size: A3

Rev Date Comments

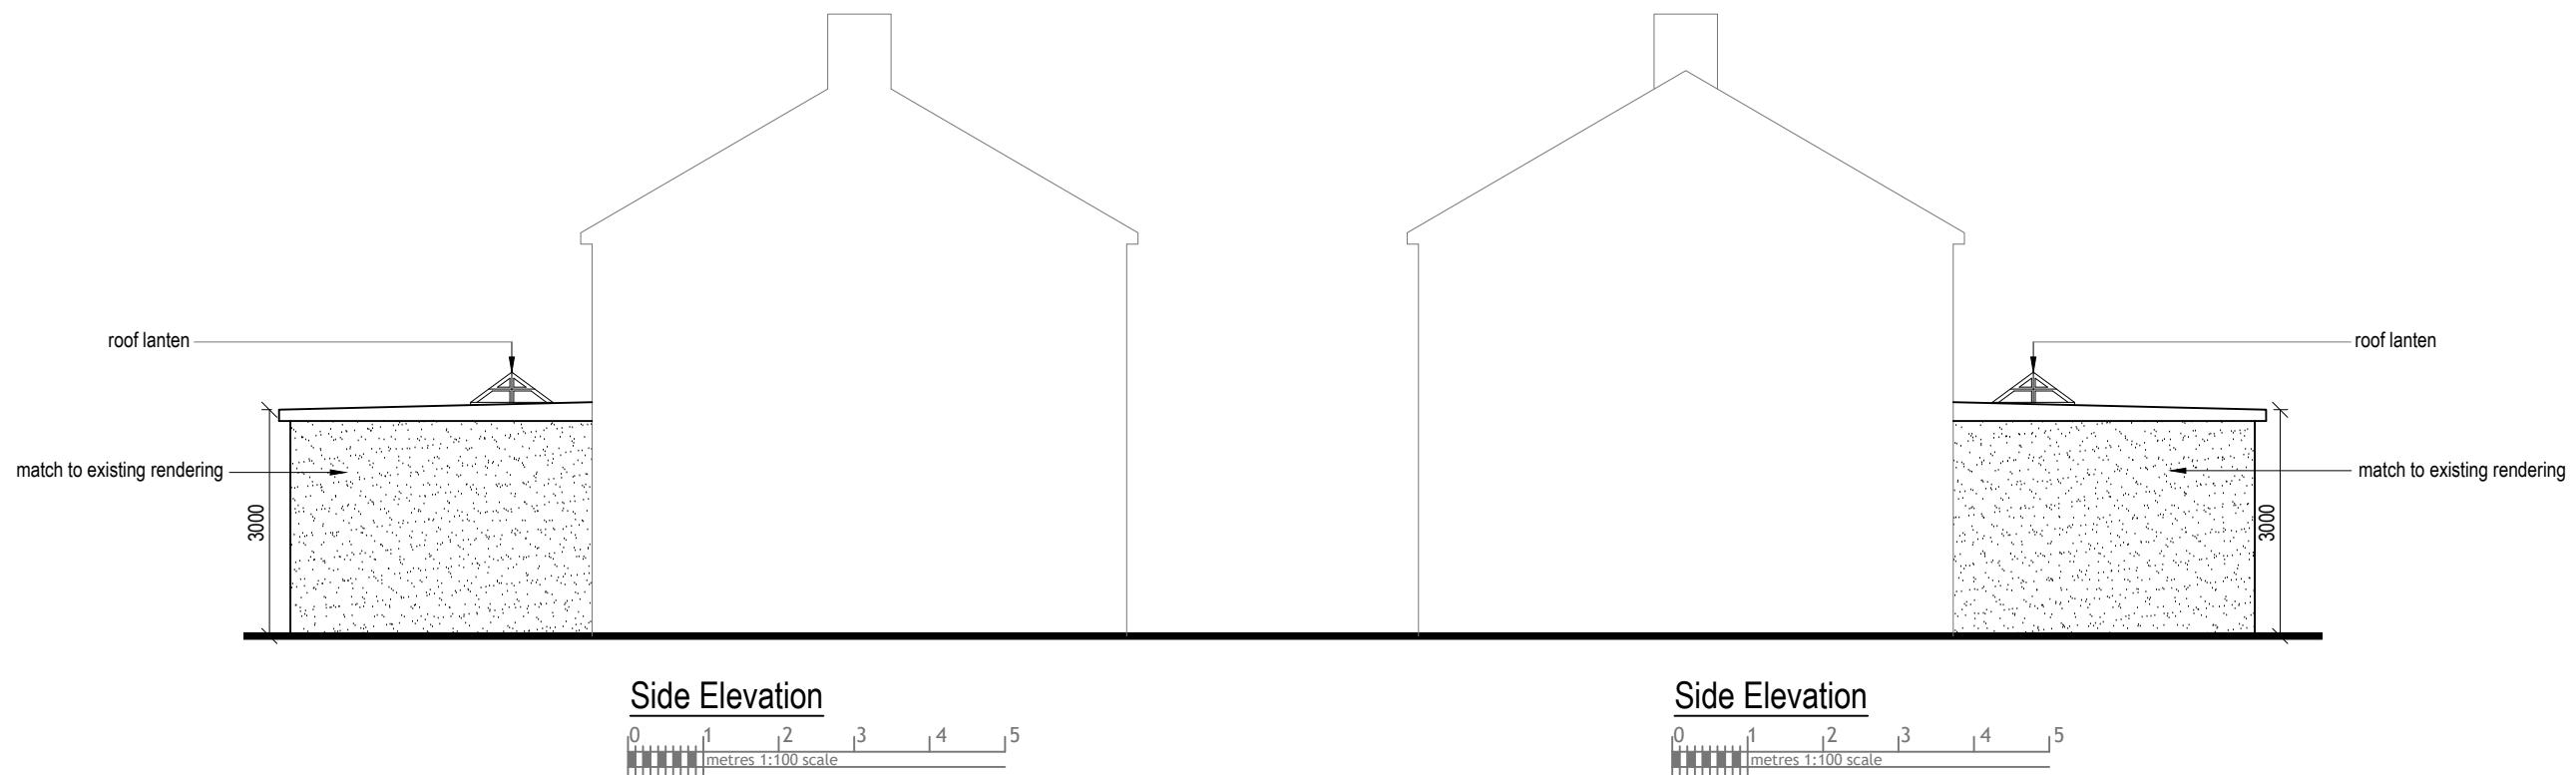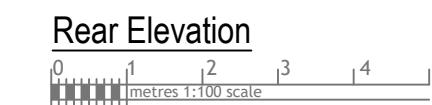


Drawn By: VP

Job Ref: 22047

Date: May 2022

Drawing No. PA - 04

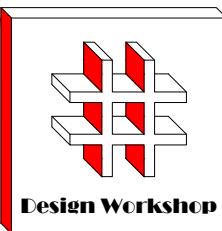

Design Workshop

Dimensions to be verified on site  
DO NOT SCALE FROM THIS DRAWING.  
Any areas indicated on this drawing are for guidance  
only. No responsibility is taken for their accuracy.

This drawing is the property of **Design Workshop Consultant Ltd**. Copyright reserved by them and the drawing is issued on the condition that it is not copied, reproduced, retained or disclosed to any unauthorized person, either wholly or in part without the consent in writing of **Design Workshop Consultant Ltd**.

Site Address:

38, Botwell Lane, Hayes , UB3 2AE



Title:

Existing Elevations

Scale: 1:100

Paper Size: A3

Rev Date Comments

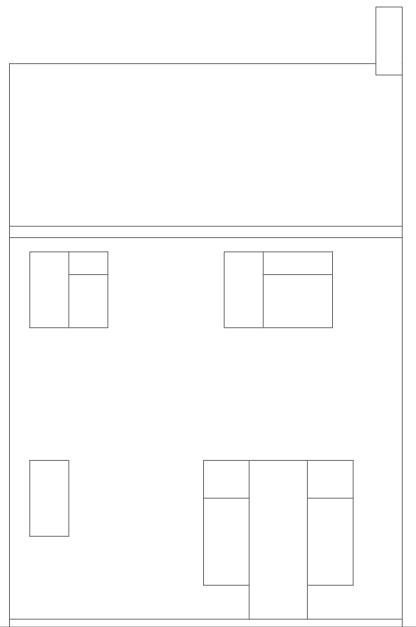
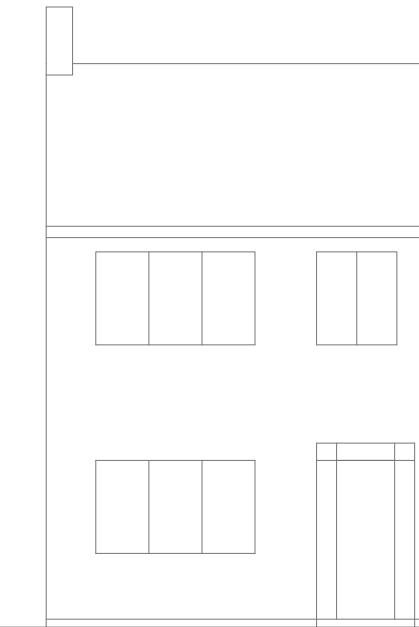


Front Elevation

0 1 2 3 4 5  
metres 1:100 scale

Rear Elevation

0 1 2 3 4 5  
metres 1:100 scale

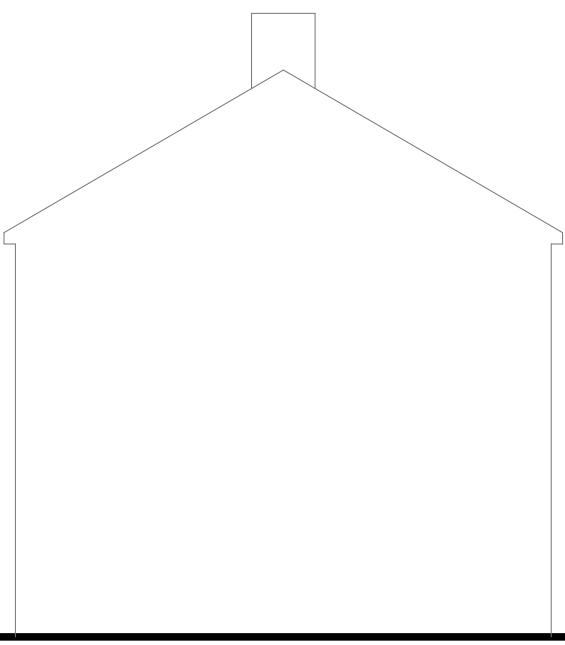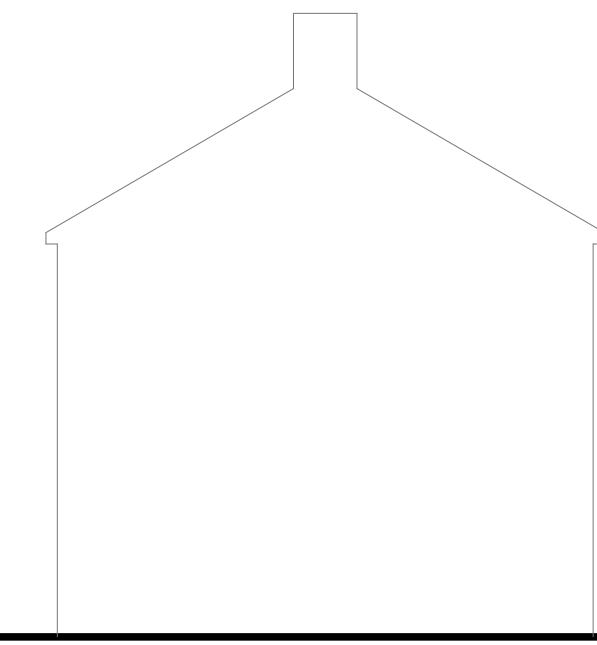

Side Elevation

0 1 2 3 4 5  
metres 1:100 scale

Side Elevation


0 1 2 3 4 5  
metres 1:100 scale

Drawn By: VP

Job Ref: 22047

Date: May 2022

Drawing No. PA - 03

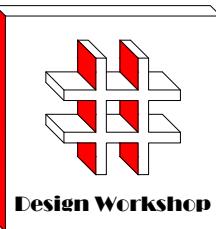

Dimensions to be verified on site  
DO NOT SCALE FROM THIS DRAWING.  
Any areas indicated on this drawing are for guidance only. No responsibility is taken for their accuracy.

This drawing is the property of **Design Workshop Consultant Ltd**. Copyright reserved by them and the drawing is issued on the condition that it is not copied, reproduced, retained or disclosed to any unauthorized person, either wholly or in part without the consent in writing of **Design Workshop Consultant Ltd**.

Site Address:

38, Botwell Lane,  
Hayes ,  
UB3 2AE

Title:


Existing & Proposed Ground Floor  
Plans

Scale: 1:50, 1:100

Paper Size:


A3

Rev Date Comments

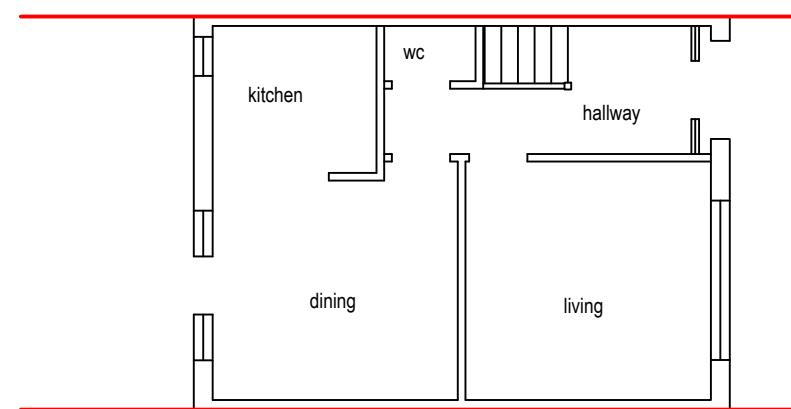

Existing Ground Floor Plan

0 1 2 3 4 5  
metres 1:100 scale

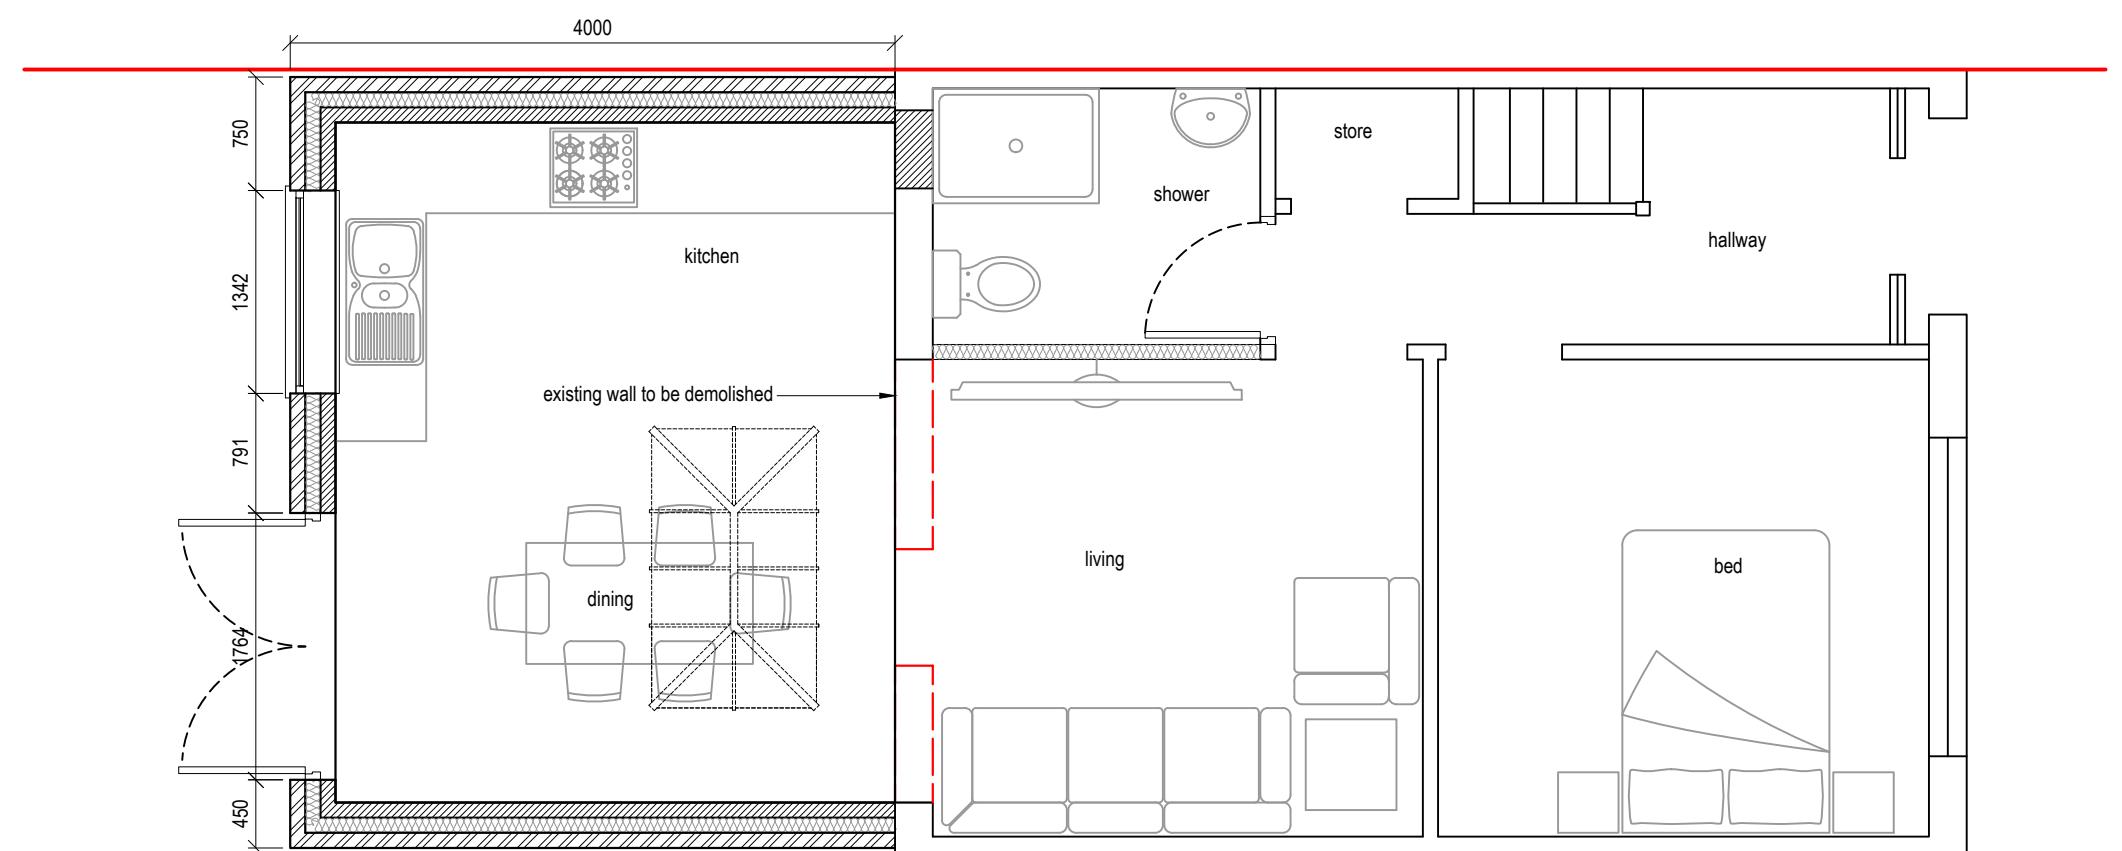

Proposed Ground Floor Plan


0 0.5 1.0 1.5 2.0 2.5  
metres 1:50 scale

Drawn By: VP


Job Ref: 22047

Date: May 2022

Drawing No. PA - 02

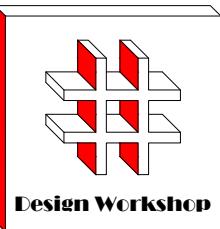


## Proposed Extension

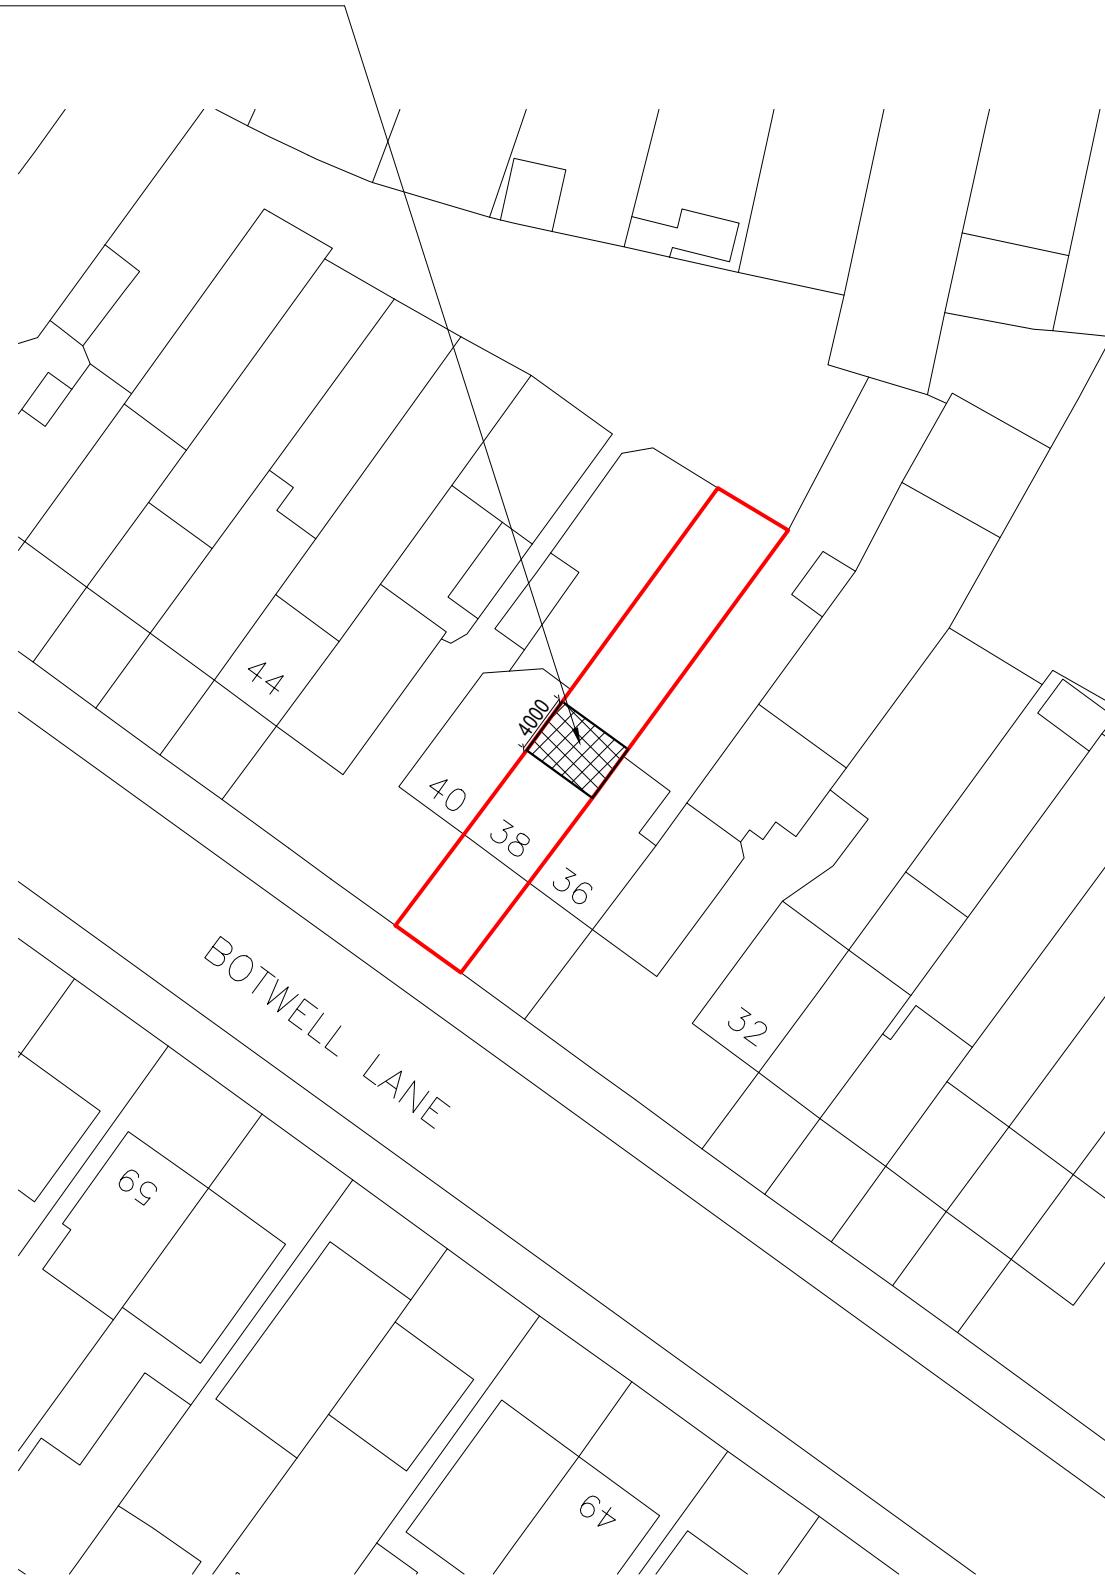

Block Plan

0 5 10 15 20 25  
metres 1:500 scale

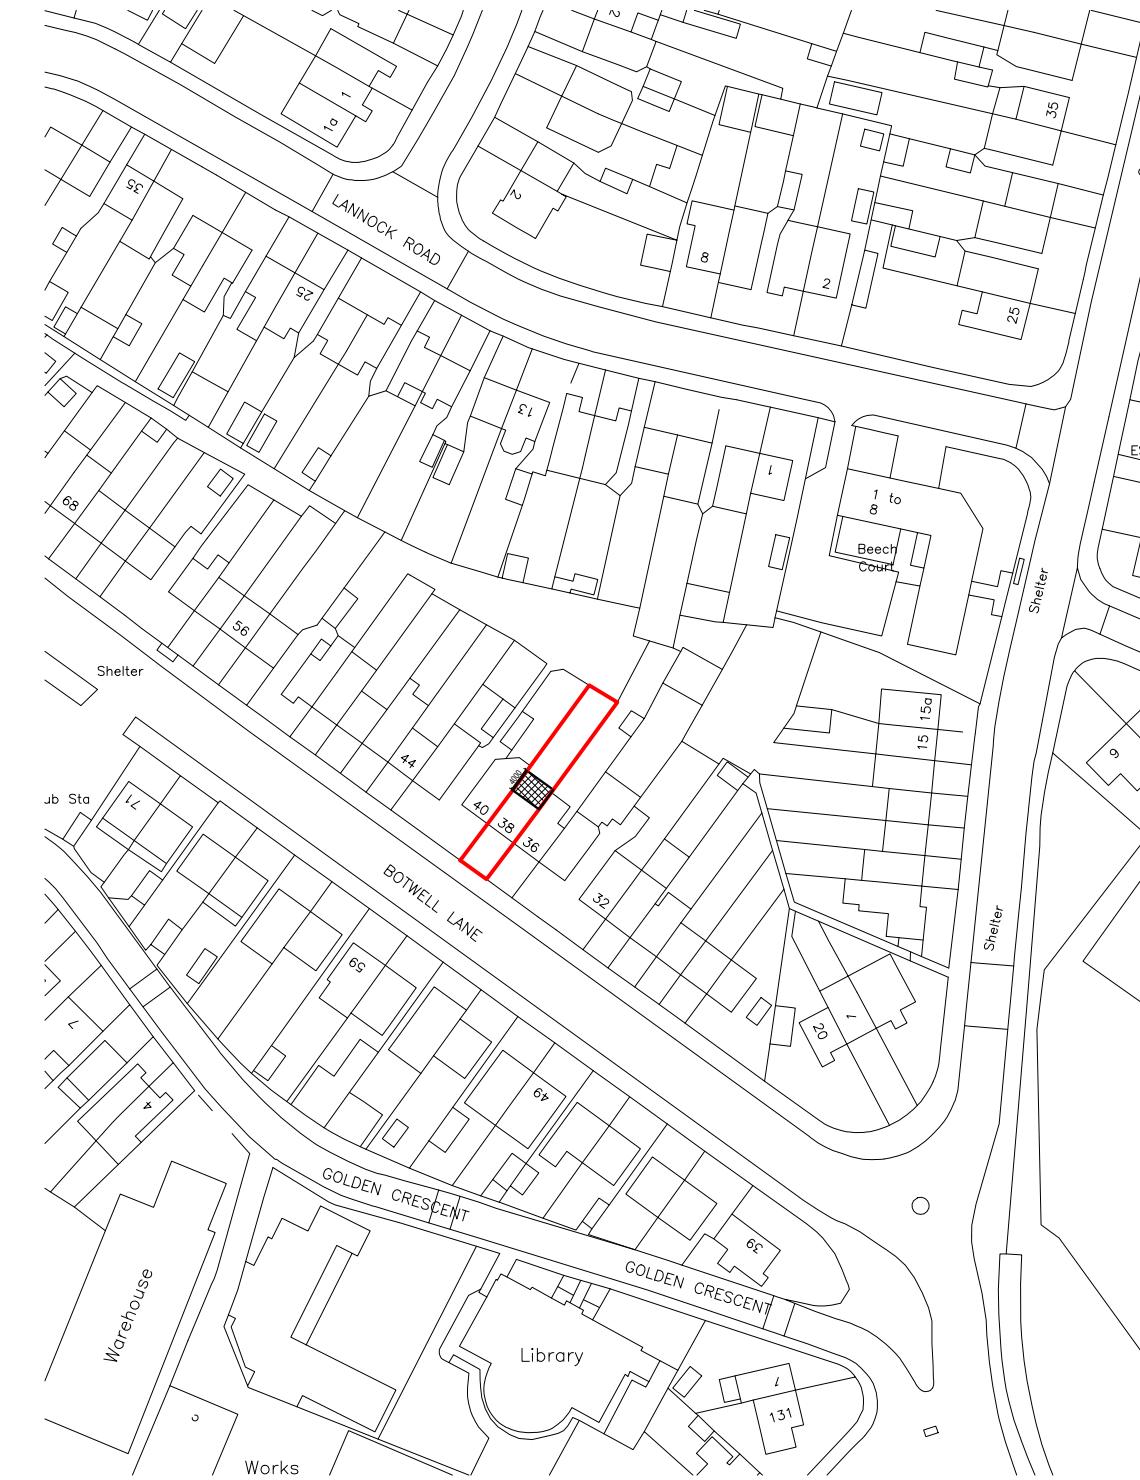

Site Location

0 10 20 30 40 50  
metres 1:1250 scale

Dimensions to be verified on site.  
DO NOT SCALE FROM THIS DRAWING.  
Any areas indicated on this drawing are for guidance only.  
No responsibility is taken for their accuracy.


This drawing is the property of **Design Workshop Consultant Ltd**. Copyright reserved by them and the drawing is issued on the condition that it is not copied, reproduced, retained or disclosed to any unauthorized person, either wholly or in part without the consent in writing of **Design Workshop Consultant Ltd**.

Site Address:

38, Botwell Lane, Hayes, UB3 2AE

Title:

Block and Location Plans

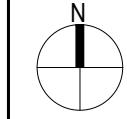

Scale: 1:500, 1:1250

Paper Size: A3

Rev Date Comments

Drawn By: VP  
Job Ref: 22047  
Date: May 2022  
Drawing No. PA - 01