


Visual Scale

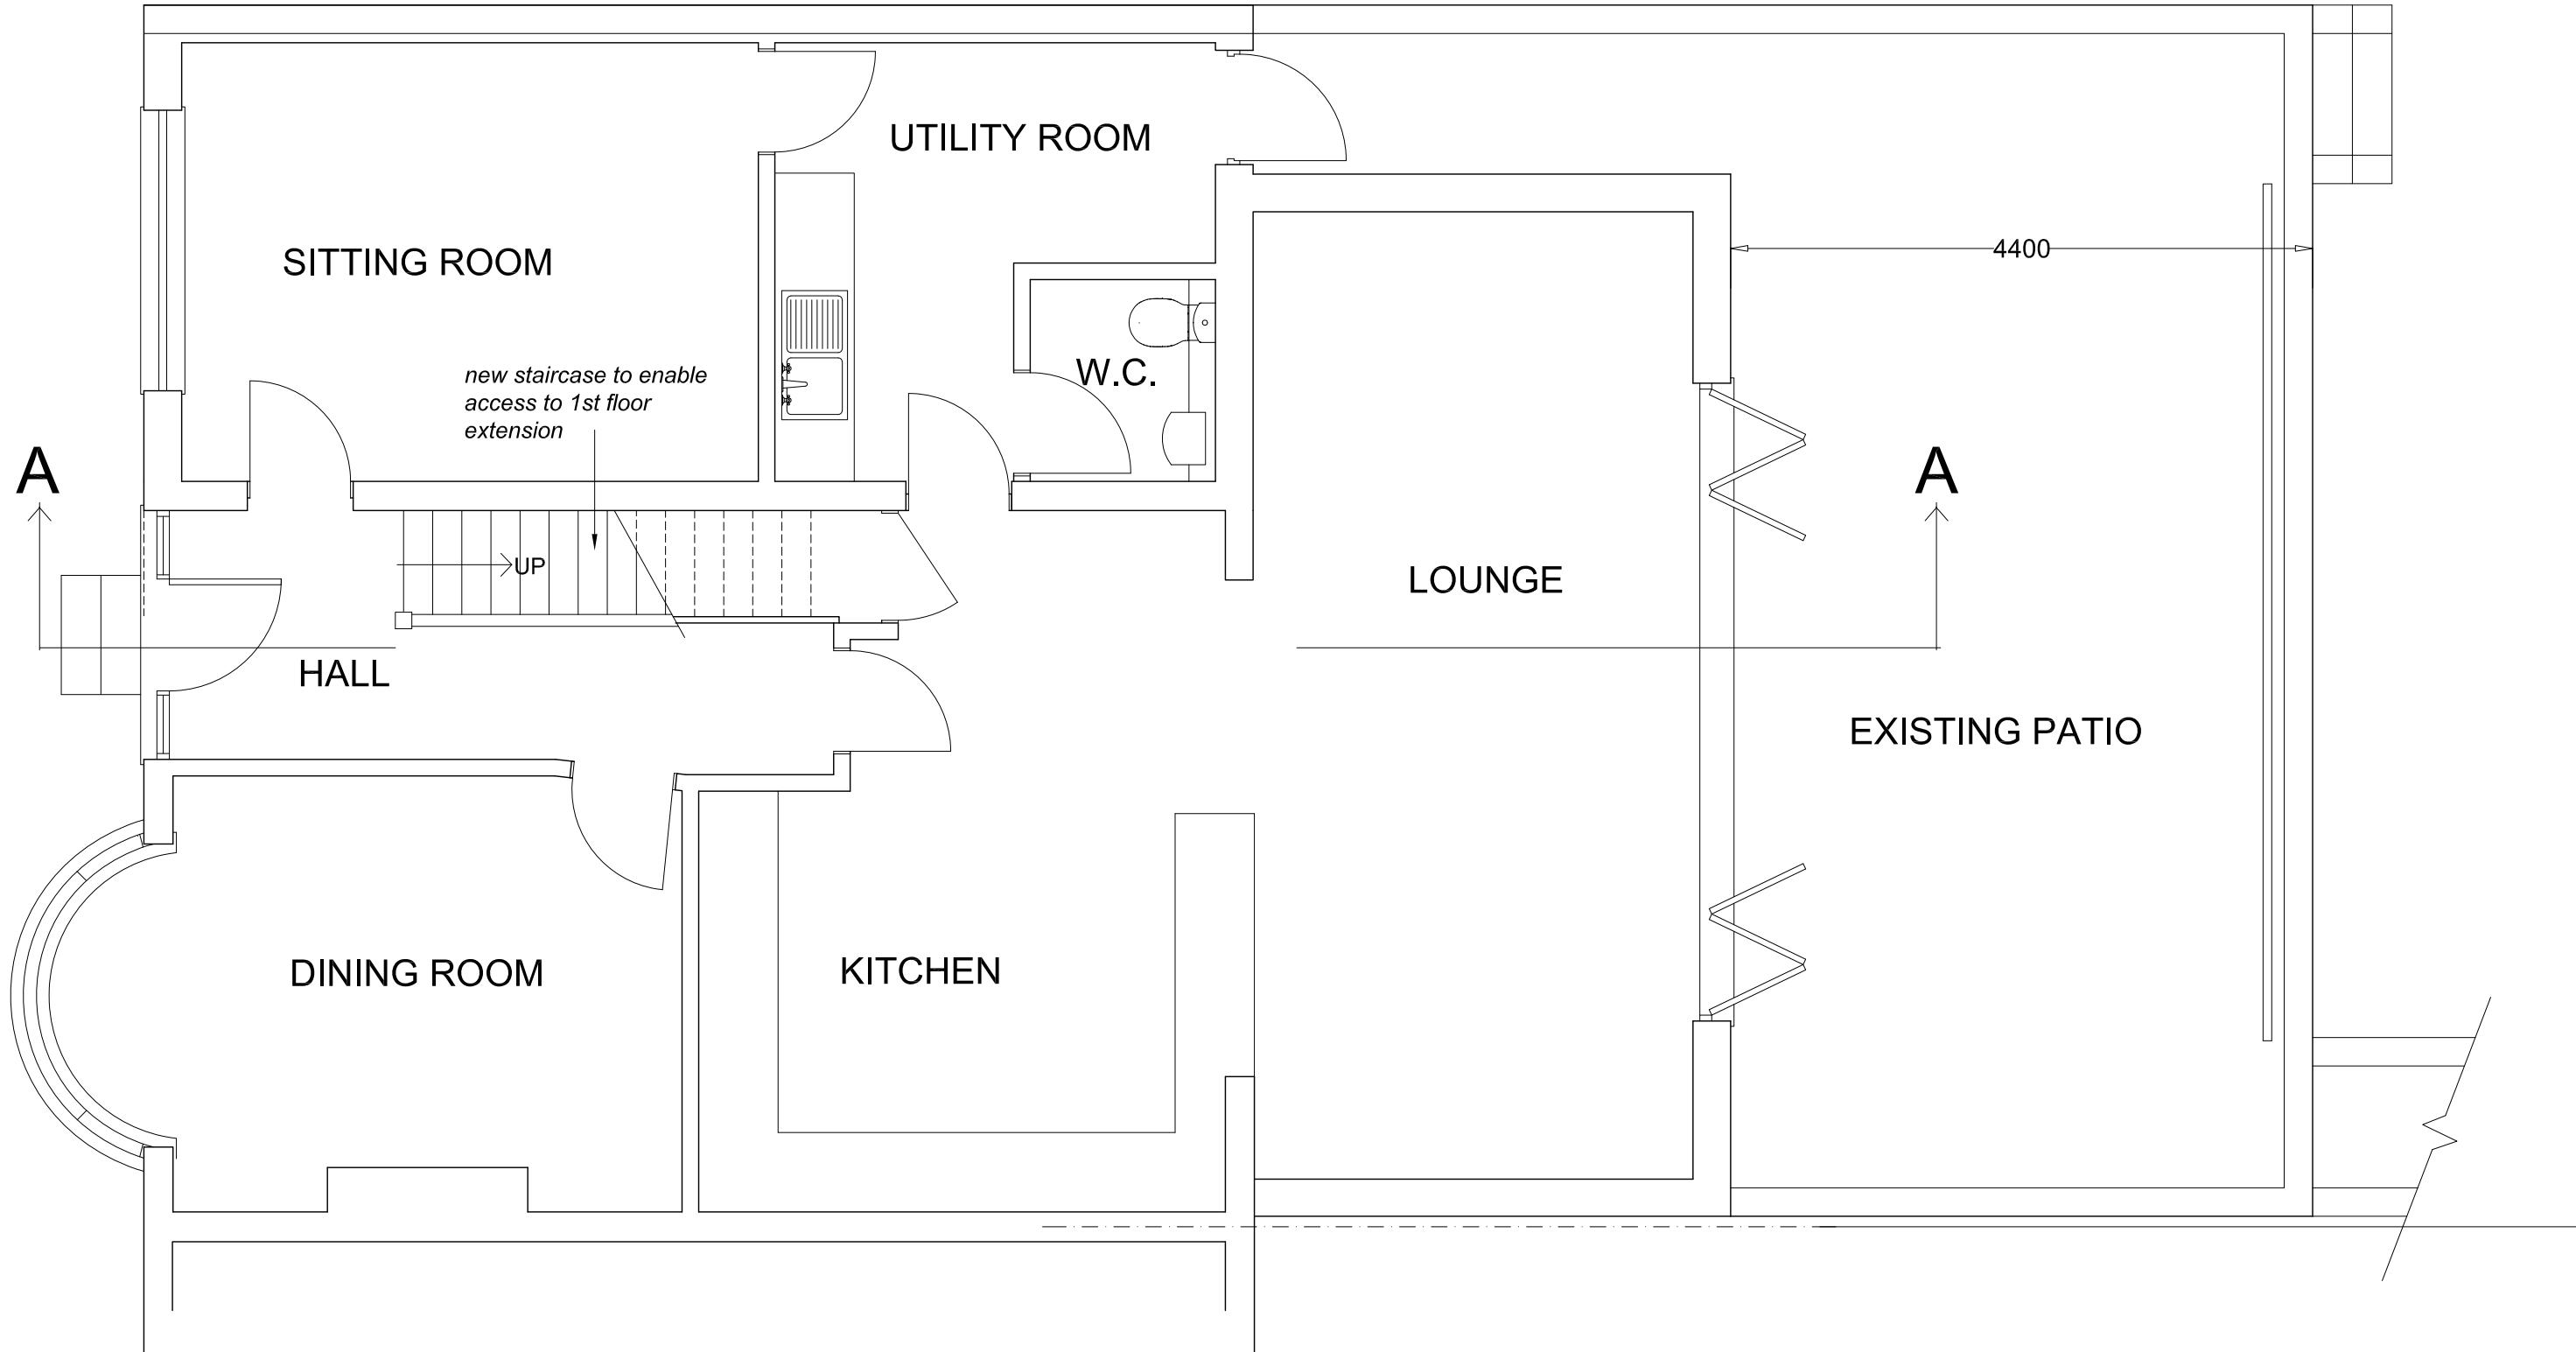

GROUND FLOOR PLAN - PROPOSED

revisions 'A' Existing patio added. 07/07/2022

- all dimensions to be checked on site
- to be read with all contract documentation
- any discrepancies to be reported to the contract administrator
- do not scale - If in doubt ask

© HUNTER PRICE Ltd

drawing status
PLANNING

HUNTER PRICE Ltd
Chartered Architects
15 Oxlease Meadows
Romsey, SO51 7AB
tel: 07771 782 485
e mail: j.price@hpricearchitects.co.uk

project title
D & K Booker
58 St Margarets Rd
Ruislip HA4 7PA

project no. drawing no. rev scale drawn by date

1848 22 A 1/50 @ A3 JEP Novt. 2021

**HUNTER
PRICE**