


GROUND FLOOR PLAN

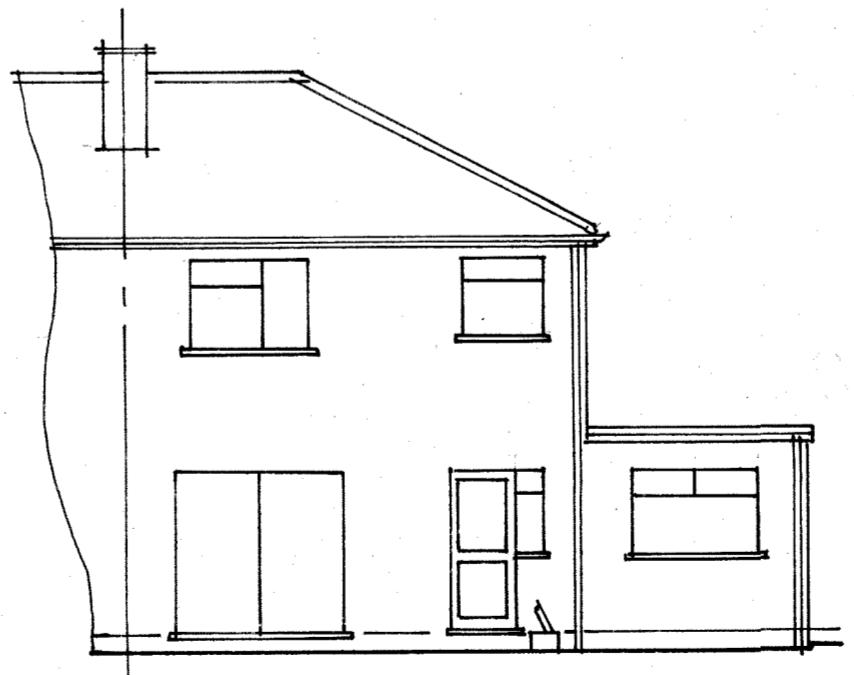

REAR ELEVATION

Scale

0m 1m 2m 3m 4m 5m
1:50

0m 1m 2m 3m 4m 5m 6m 7m 8m 9m 10m
1:100

THIS DRAWING TO BE READ
IN CONJUNCTION WITH DRG
No 4440/02

NOTES:
All dimensions must be checked on site and not
scaled from this drawing.

A	Date	Revisions
©copyright		

Pottle & Co Ltd
Planning & Building Consultants

Suite A, 128 Manor Way
Ruislip, Middlesex, HA4 8HR

Tel: 01895 622800
www.pottle.uk.com

Client
LINDA WARD

Job Title
**260 VICTORIA ROAD
RUISLIP
MIDDX**

Drawing Title
**EXISTING GROUND
FLOOR PLAN AND
ELEVATION**

Scale 1:50. 100.

Date September 2020 **Drawn by** Ad

Drg No.	4440/01	Rev.
----------------	----------------	-------------