

NOTES

CONTRACTORS MUST VERIFY ALL DIMENSIONS ON SITE BEFORE COMMENCING ANY WORK ON SHOP DRAWINGS

DO NOT SCALE FROM THIS DRAWING

RS ATPA COPYRIGHT

- Notes:
1. Do not scale this drawing
  2. All dimensions to be verified on site and any discrepancy reported to the client
  3. This drawing to be read in conjunction with all relevant drawings

all rainwater gutturing, down pipes locations to be confirmed by architect & not to encroach neighbors property

client/builder to liaise with local water board for any new works on or within the public sewer or drain runs and obtain approval from the local authority prior to commencement of any works

owners to serve party wall act notice on owners of adjacent property and obtain written agreement, prior to commencement of any works

client/builder to obtain all planning permission approvals from the relevant authority. commencement of building works prior to the planning & building control approvals is to client/builders own risk

roof lights:  
final size and position of roof lights to clients requirements

|  |                |          |      |
|--|----------------|----------|------|
| Front Elevation Window Raised To Suit Main Door Height |                | 15.12.17 | RS   |
| A  | Planning Issue | 01.11.17 | RS   |
| REV  | AMENDMENT      | DATE     | CHKD |

CLIENT

Mr. Mandeep Singh

PROJECT

34 Ryefield Avenue  
Hillingdon - UB10 9BY

DRAWING TITLE

Proposed Single Storey Rear & Side Extensions  
Existing & Proposed Elevations  
Sheet 4


|            |          |         |          |
|------------|----------|---------|----------|
| SCALE      | DRAWN BY | CHECKED | DATE     |
| 1:50 @ A1  | RS       | RS      | 01.11.17 |
| 1:100 @ A3 |          |         |          |

DRAWING NUMBER

2017 - 111 - 04

REVISION

B

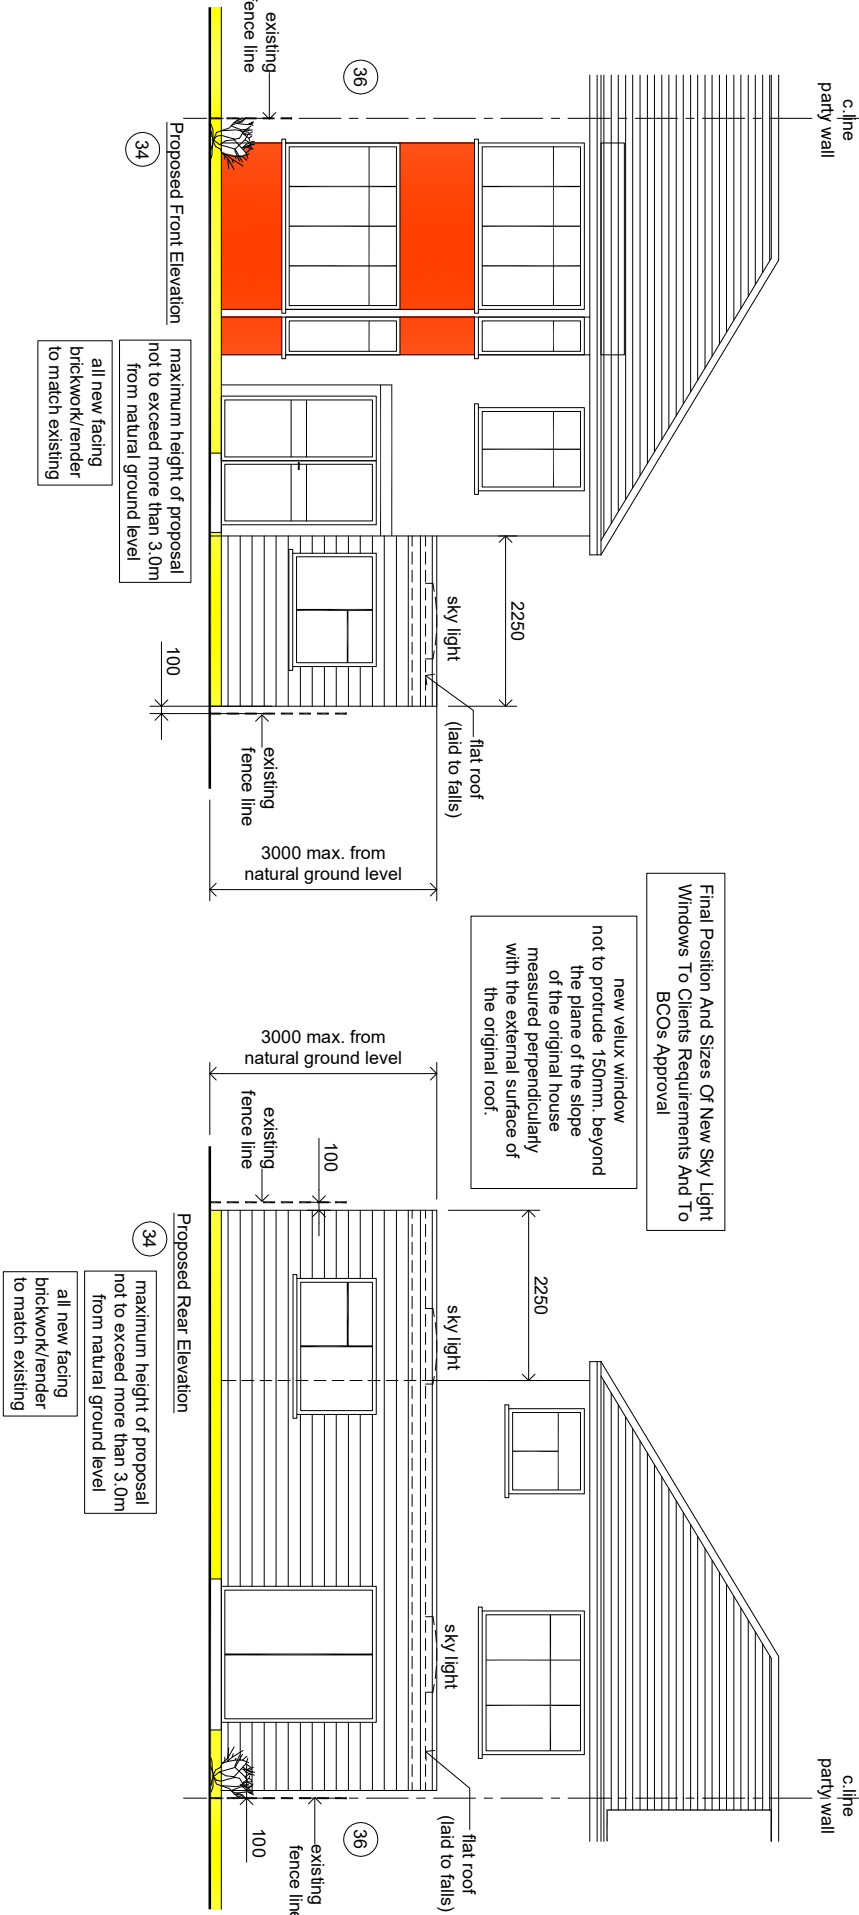

Scale Bar

DRAWING STATUS

Planning Issue