





SIDE ELEVATION - PROPOSED

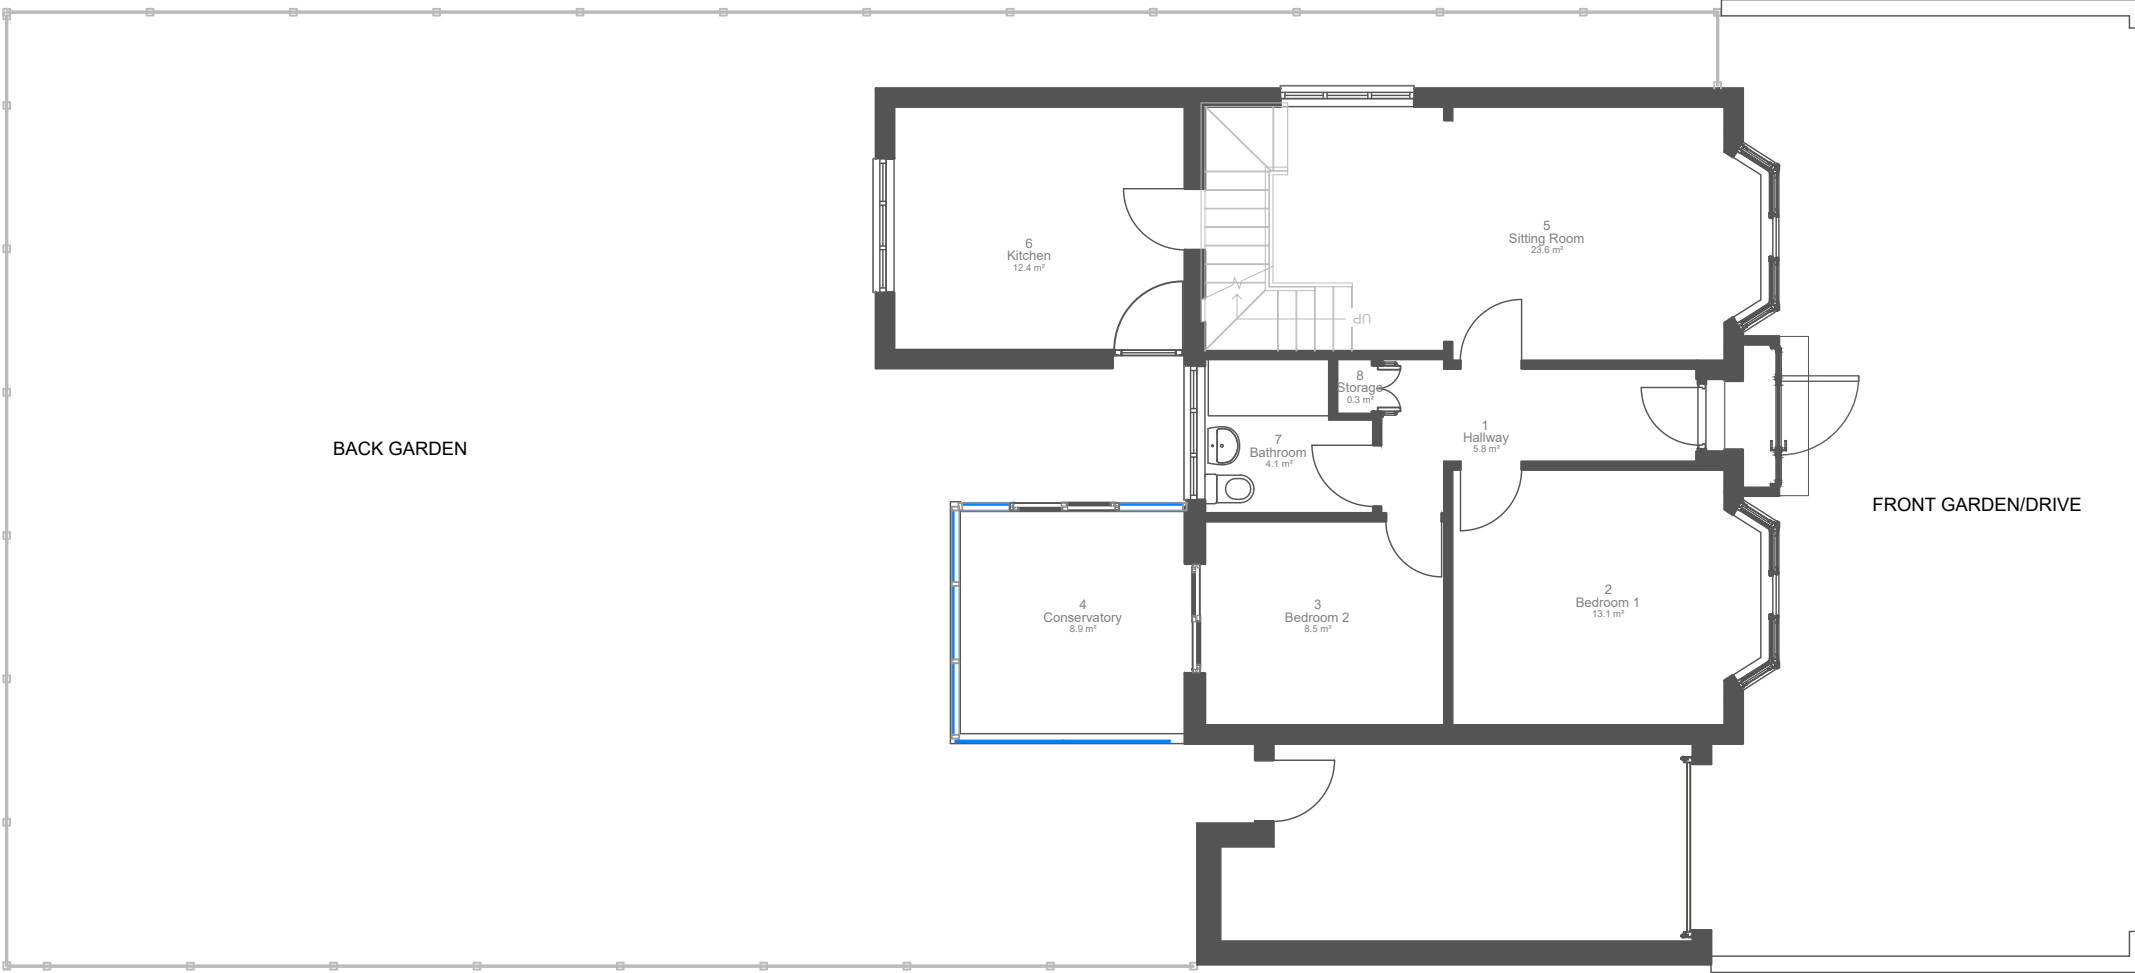

GROUND FLOOR PLAN - EXISTING

NOTE:  
Copyright WVBS Ltd. This drawing is issued on the condition that it is not copied, reproduced or disclosed to any unauthorized person, wholly or in part, without the written consent of WVW.  
Do not scale from this drawing. All dimensions to be checked on site. This drawing must not be used for construction purposes unless accompanied by an instruction from the contract administrator.  
All dimensions to be verified and Rod drawings produced by manufacturer, for sign off by Client prior to manufacture.  
All discrepancies to be reported to WVBS Ltd immediately.

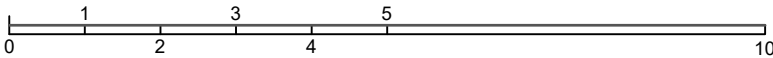

Rew. No.	Date	Revision note	CLIENT NAME: Mr & Mrs D.D. Swigon	PROJECT: LOFT CONVERSION and PORCH 46 WILLOW GROVE HA4 6DF		
01			WVBS Ltd	DRAWING : Proposed Ground Floor & Side Elevation		
02				PROJECT STATUS: PLANNING		
03				Date: 15 August 2022	A 3	Revision:
04				Designed/Drawn : WW	Drawing No 101_11_21 P	