


Existing Ground Floor Plan
Scale:1:100



Existing First Floor Plan
Scale:1:100

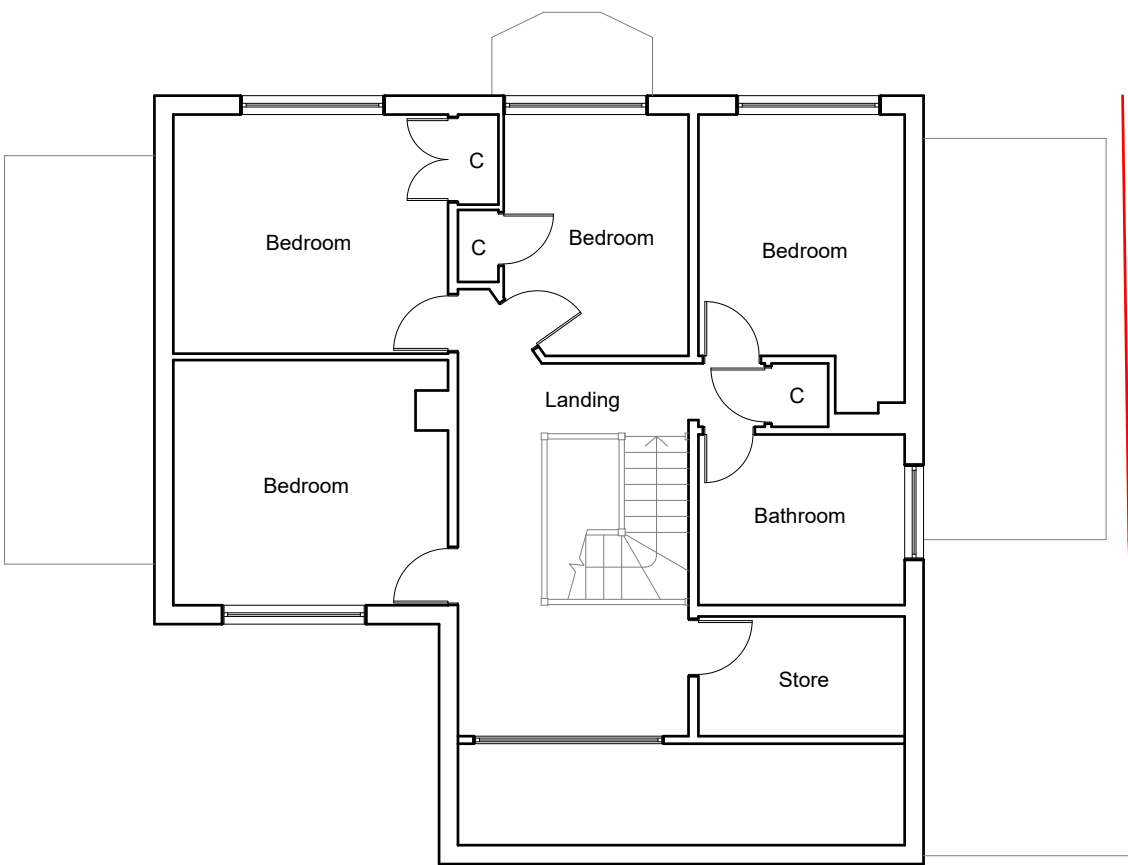

Dimensions to be verified on site
DO NOT SCALE FROM THIS DRAWING.
Any areas indicated on this drawing are for guidance only.
No responsibility is taken for their accuracy.

This drawing is the property of **BANCIL PARTNERSHIP LTD**
Copyright is reserved by them and the drawing is issued on the condition that it is not copied, reproduced, retained or disclosed to any unauthorised person, either wholly or in part without the consent in writing of **BANCIL PARTNERSHIP LTD**

Site Address:

66 Woodstock Drive
Ickenham
Uxbridge
Middlesex
UB10 8EQ

Client Detail:

66 Woodstock Drive
Ickenham
Uxbridge
Middlesex
UB10 8EQ

Title:

Existing Ground Floor Plan

Existing First Floor Plan

Scale:	1:100	Paper Size:	A3
--------	-------	-------------	----

Drawn By: NM
Checked By: SM
Date: 03/2023
Drawing No. PL2/SM/3297 - 01

Revisions:		
Rev	Revision	Date



Existing Front Elevation
Scale:1:100



Existing Side Elevation
Scale:1:100




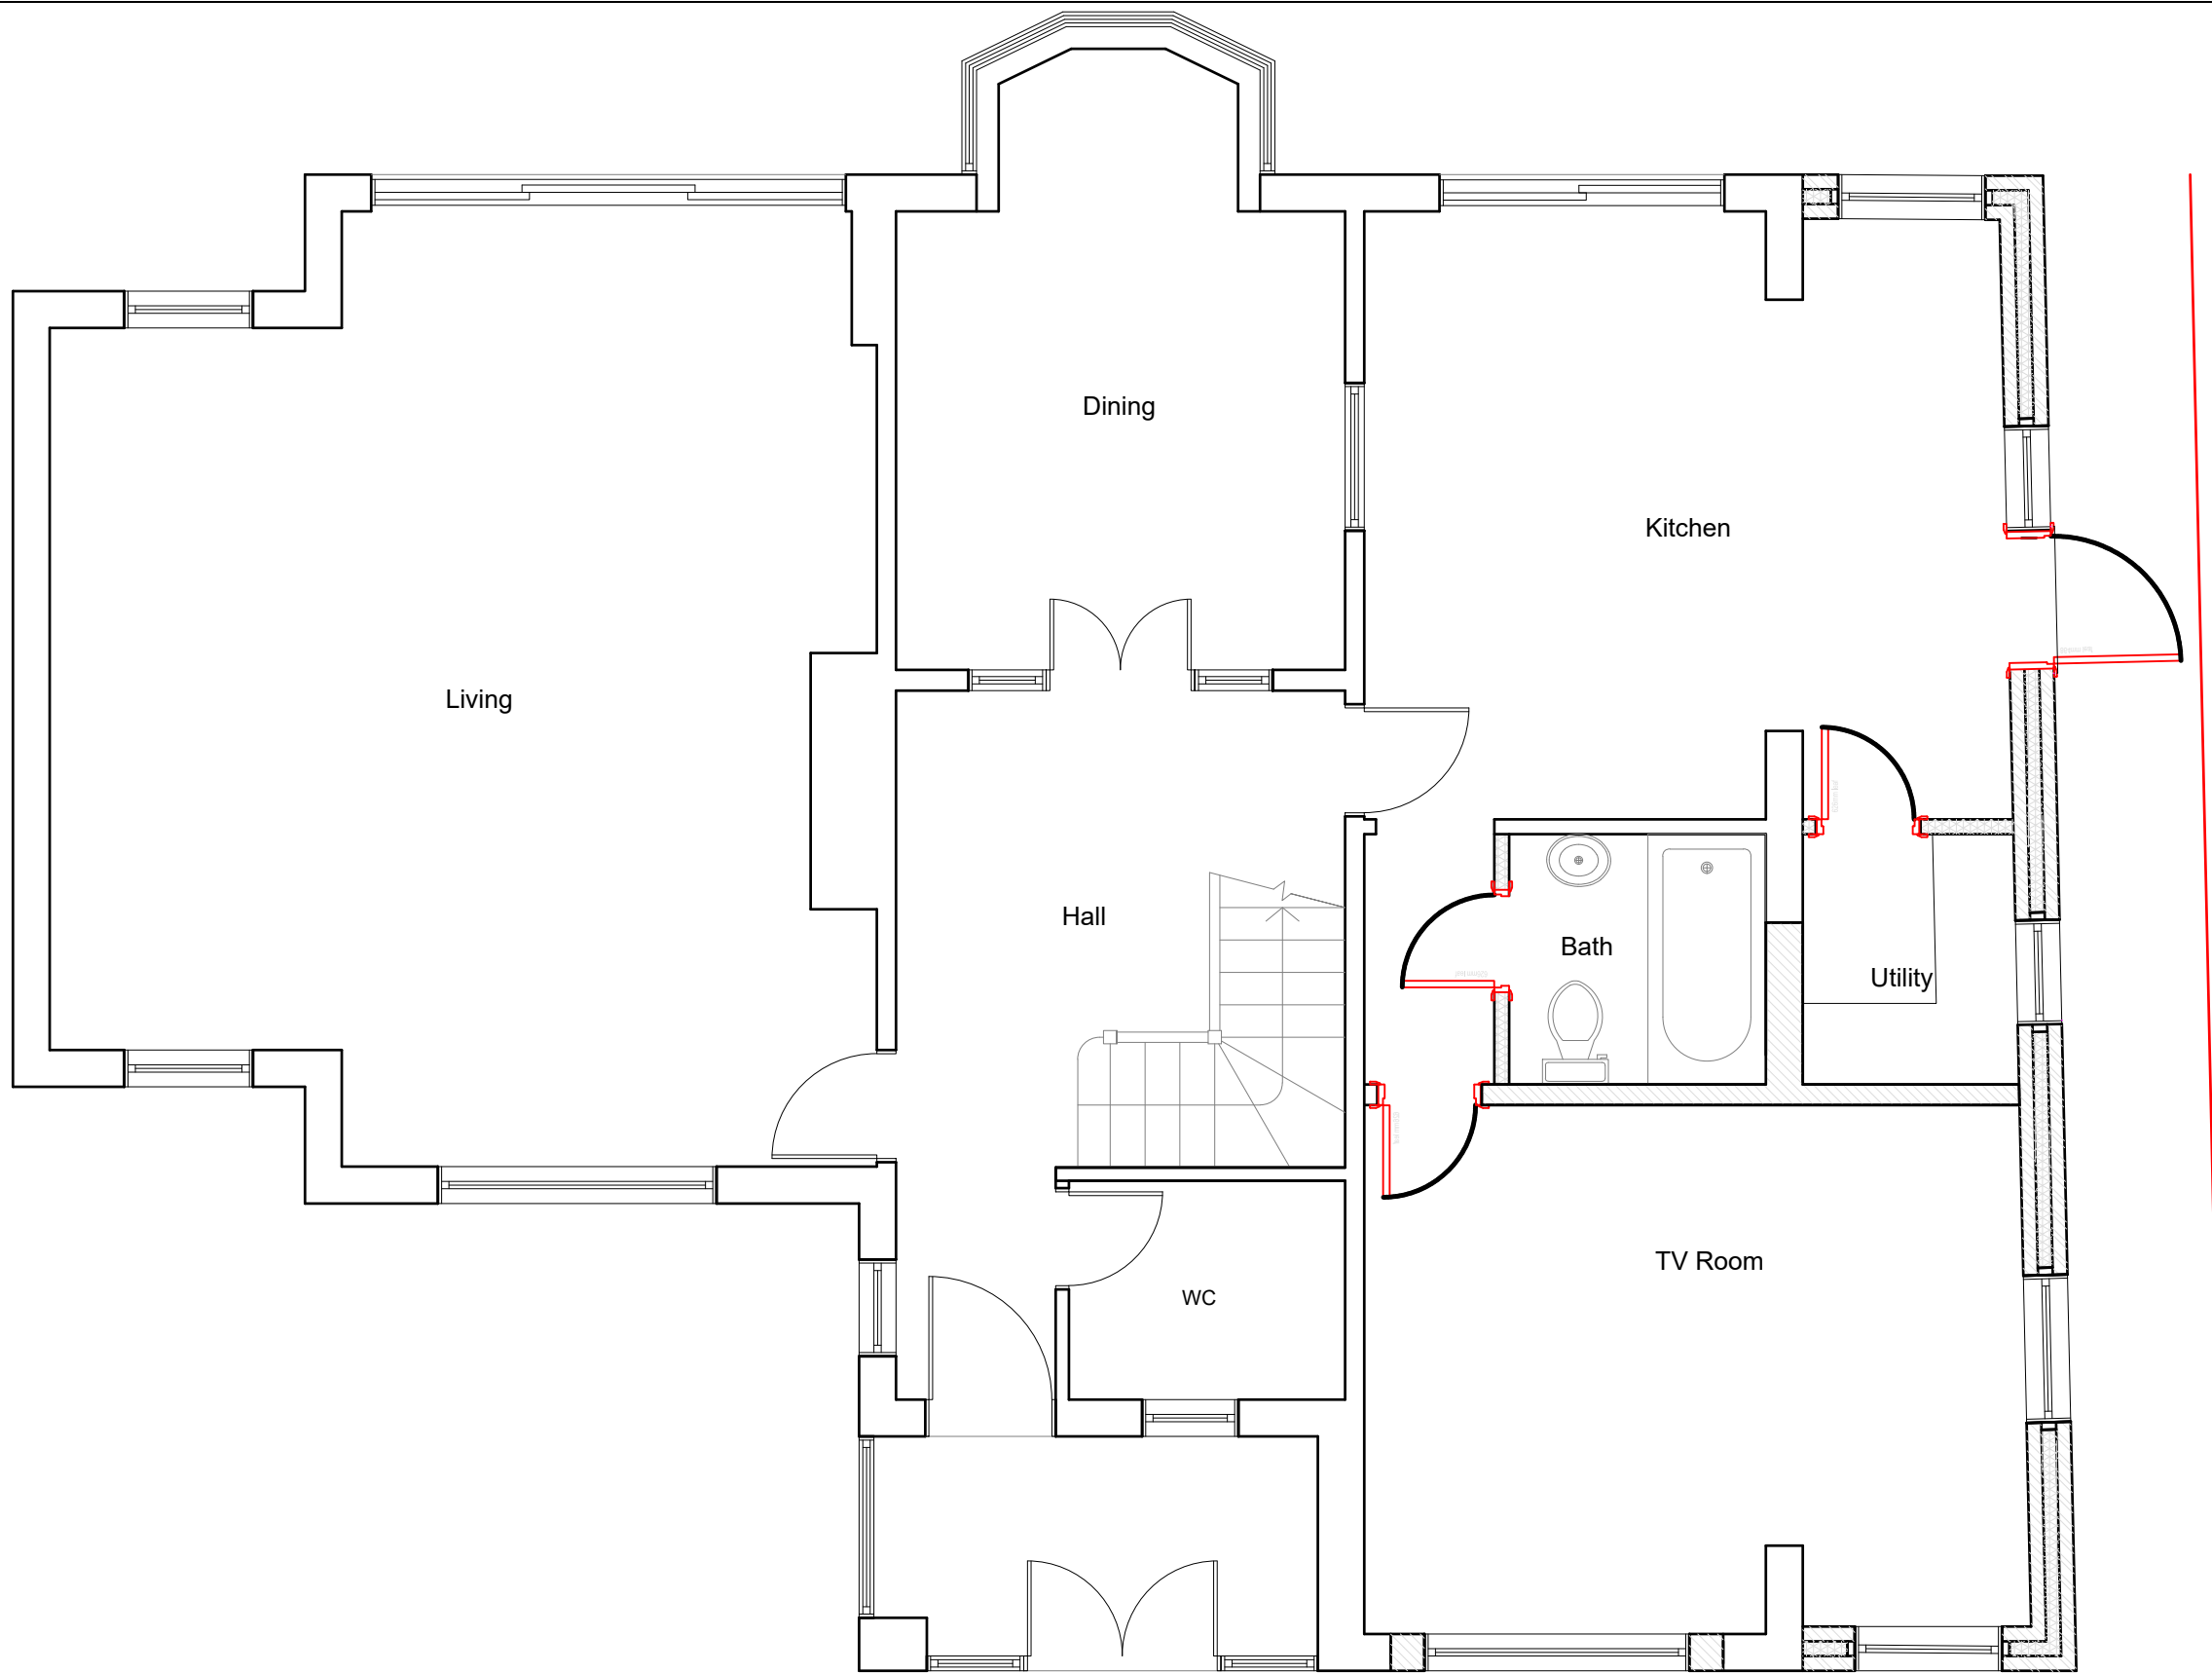
Existing Rear Elevation
Scale:1:100




Existing Side Elevation
Scale:1:100




	<p>Dimensions to be verified on site DO NOT SCALE FROM THIS DRAWING. Any areas indicated on this drawing are for guidance only. No responsibility is taken for their accuracy.</p> <p>This drawing is the property of BANCIL PARTNERSHIP LTD Copyright is reserved by them and the drawing is issued on the condition that it is not copied, reproduced, retained or disclosed to any unauthorised person, either wholly or in part without the consent in writing of BANCIL PARTNERSHIP LTD</p>		Site Address:		Client Detail:		Title:		Drawn By: NM		Revisions:		
			66 Woodstock Drive Ickenham Uxbridge Middlesex UB10 8EQ		66 Woodstock Drive Ickenham Uxbridge Middlesex UB10 8EQ		Existing Elevations		Checked By: SM		Rev	Revision	Date
									Date: 03/2023				
									Drawing No. PL2/SM/3297 - 02				
			131 Heston Road, Hounslow, Middx, TW5 0RD Tel: 020 8574 4546 Fax: 020 8574 4526				Scale:	1:100	Paper Size:	A3			



Proposed Ground Floor Plan
Scale:1:50

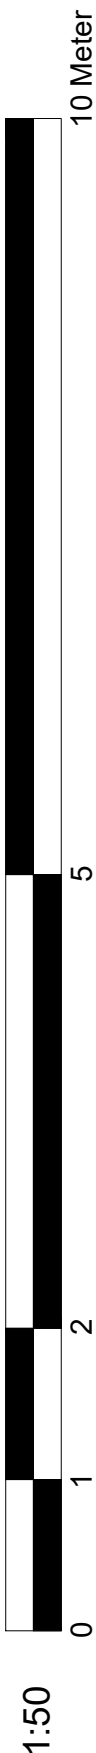

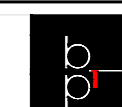 BANCIL PARTNERSHIP LTD	<p>Dimensions to be verified on site DO NOT SCALE FROM THIS DRAWING. Any areas indicated on this drawing are for guidance only. No responsibility is taken for their accuracy.</p> <p>This drawing is the property of BANCIL PARTNERSHIP LTD Copyright is reserved by them and the drawing is issued on the condition that it is not copied, reproduced, retained or disclosed to any unauthorised person, either wholly or in part without the consent in writing of BANCIL PARTNERSHIP LTD</p>	Site Address:	Client Detail:	Title:				Drawn By: NM	Checked By: SM	Date: 03/2023	Drawing No. PL2/SM/3297 - 03	Revisions:		
		66 Woodstock Drive Ickenham Uxbridge Middlesex UB10 8EQ	66 Woodstock Drive Ickenham Uxbridge Middlesex UB10 8EQ	Proposed Ground Floor Plan	Rev	Revision	Date							
	131 Heston Road, Hounslow, Middx, TW5 0RD Tel: 020 8574 4546 Fax: 020 8574 4526				Scale:	1:50	Paper Size:	A3						



Proposed Front Elevation
Scale:1:100



Proposed Side Elevation
Scale:1:100




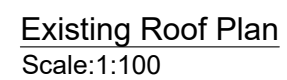
Proposed Rear Elevation
Scale:1:100



Proposed Side Elevation
Scale:1:100



	<p>Dimensions to be verified on site DO NOT SCALE FROM THIS DRAWING. Any areas indicated on this drawing are for guidance only. No responsibility is taken for their accuracy.</p> <p>This drawing is the property of BANCIL PARTNERSHIP LTD Copyright is reserved by them and the drawing is issued on the condition that it is not copied, reproduced, retained or disclosed to any unauthorised person, either wholly or in part without the consent in writing of BANCIL PARTNERSHIP LTD</p>	Site Address:	Client Detail:	Title:				Drawn By: NM	Revisions:		
		66 Woodstock Drive Ickenham Uxbridge Middlesex UB10 8EQ	66 Woodstock Drive Ickenham Uxbridge Middlesex UB10 8EQ	Proposed Elevations				Checked By: SM	Rev	Revision	Date
								Date: 03/2023			
								Drawing No. PL2/SM/3297 - 04			
		131 Heston Road, Hounslow, Middx, TW5 0RD Tel: 020 8574 4546 Fax: 020 8574 4526		Scale:	1:100	Paper Size:	A3				



10 Metre